


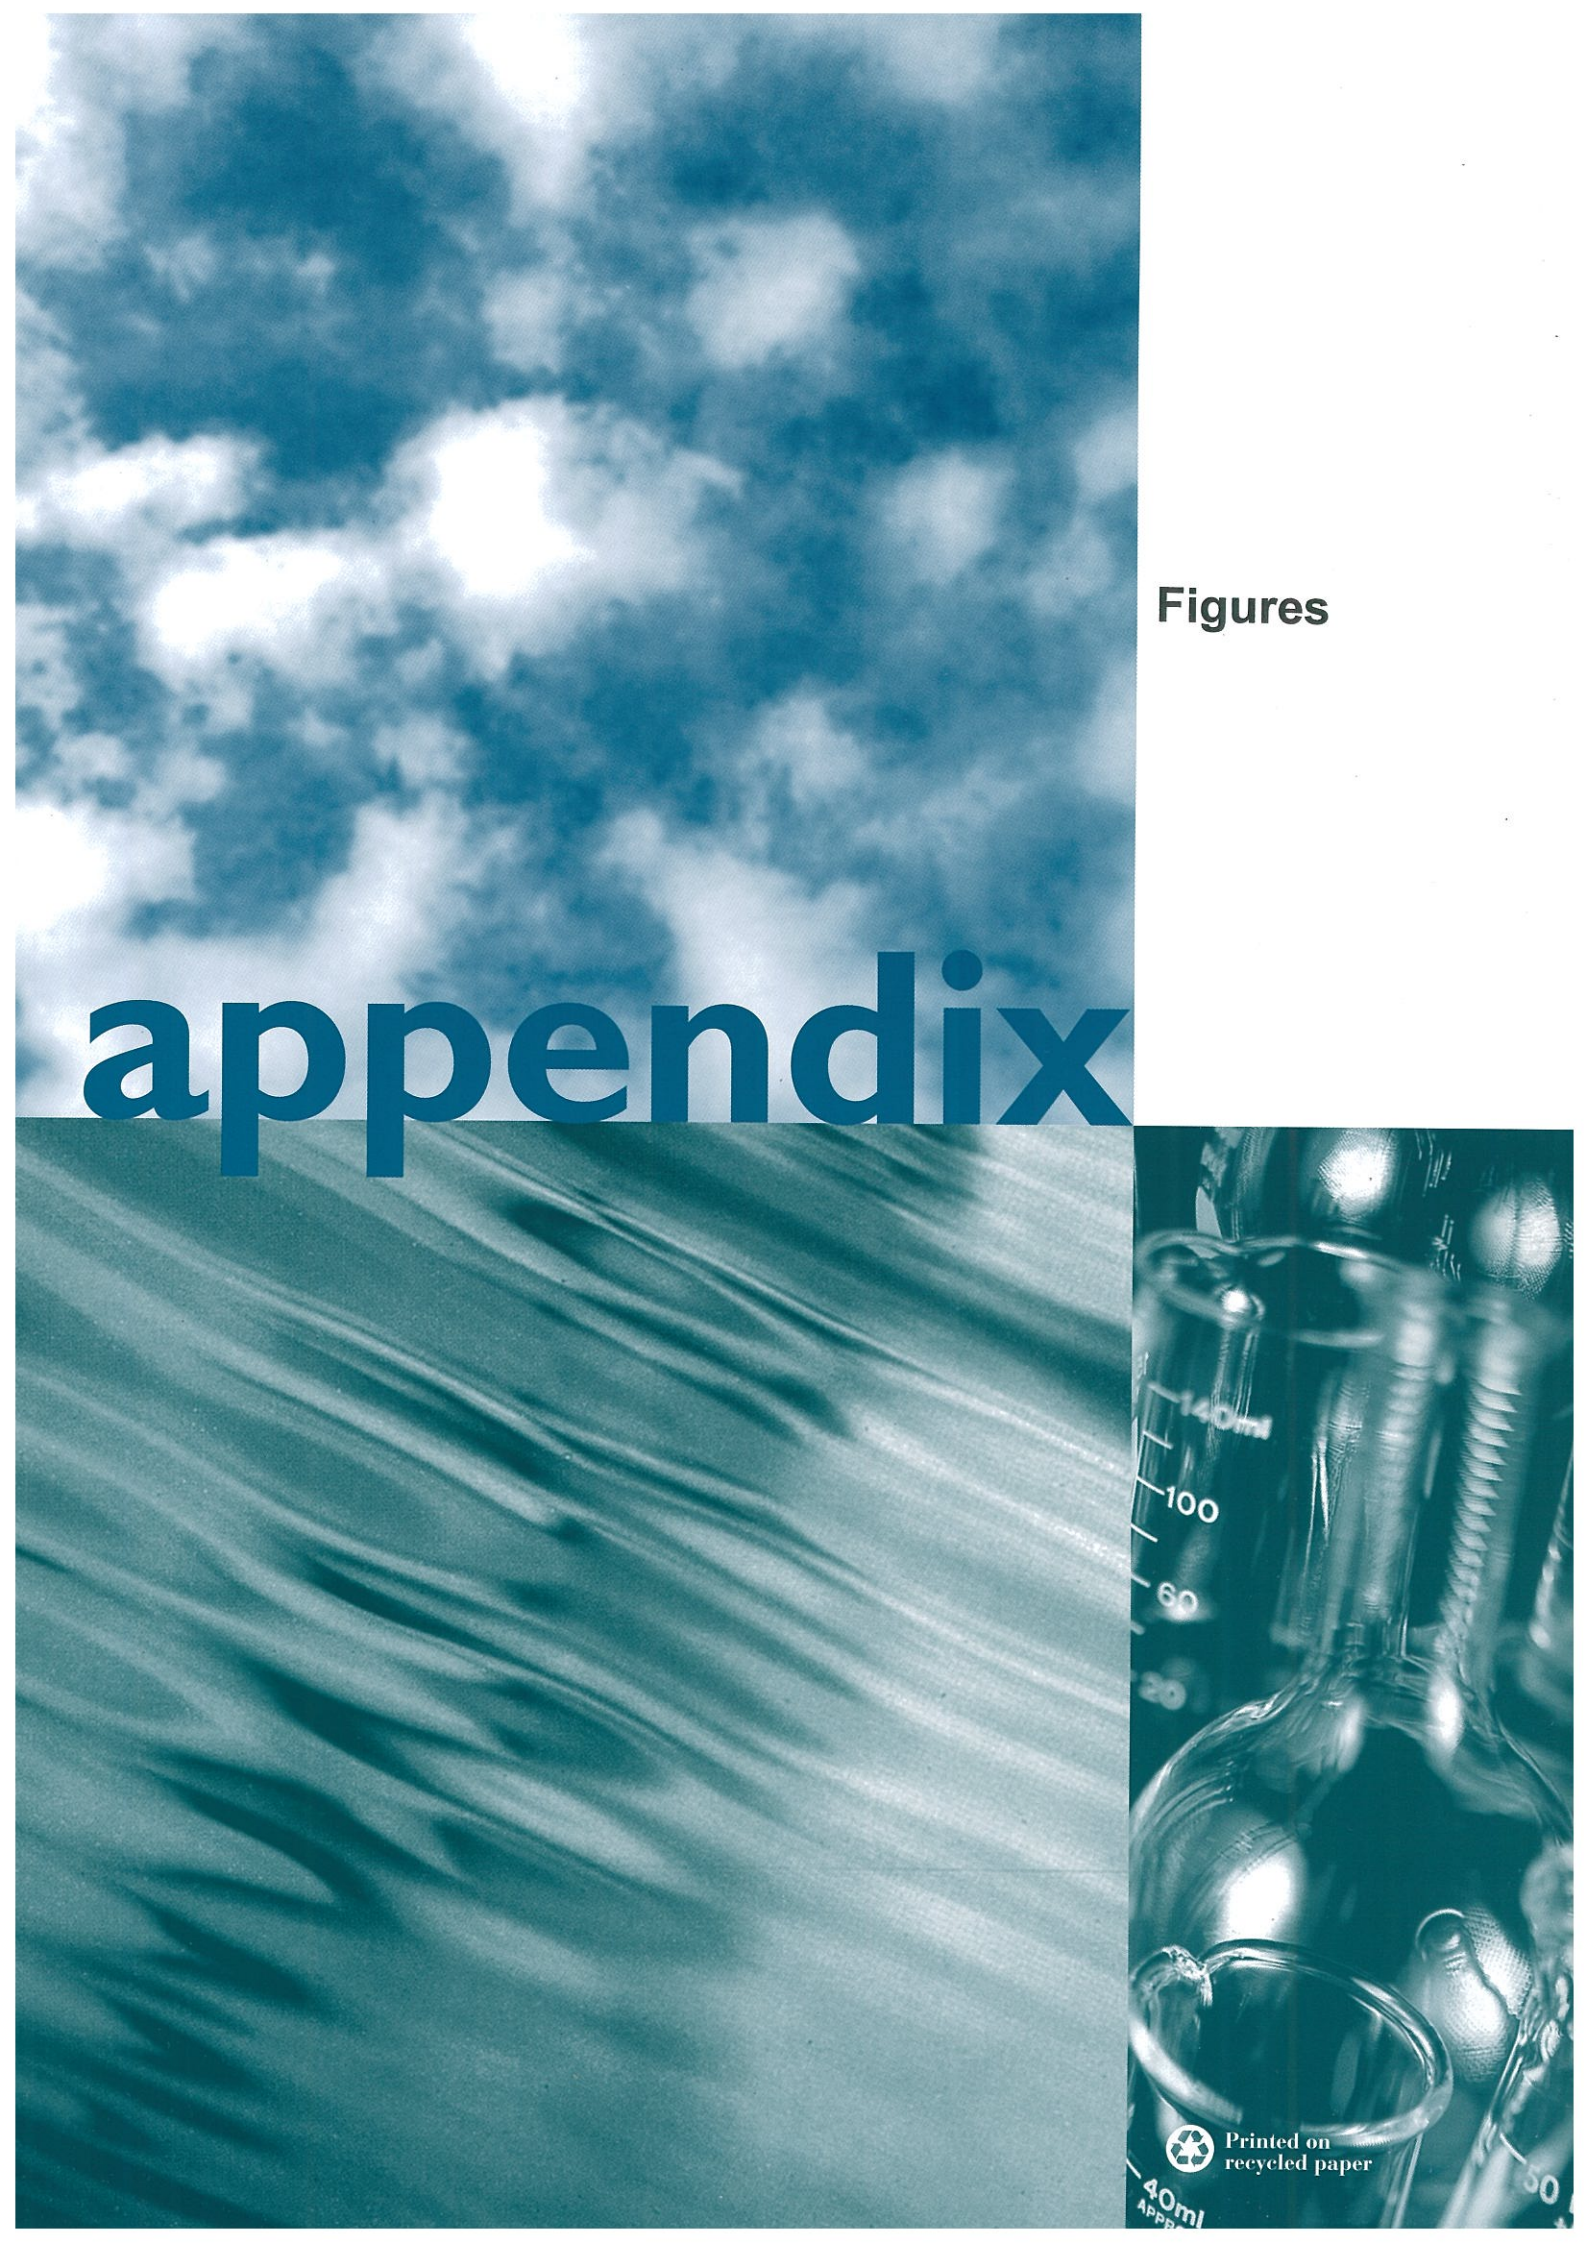

appendix

Figures



Printed on
recycled paper

40ml
APPR

50



Figure 1 Locality Map



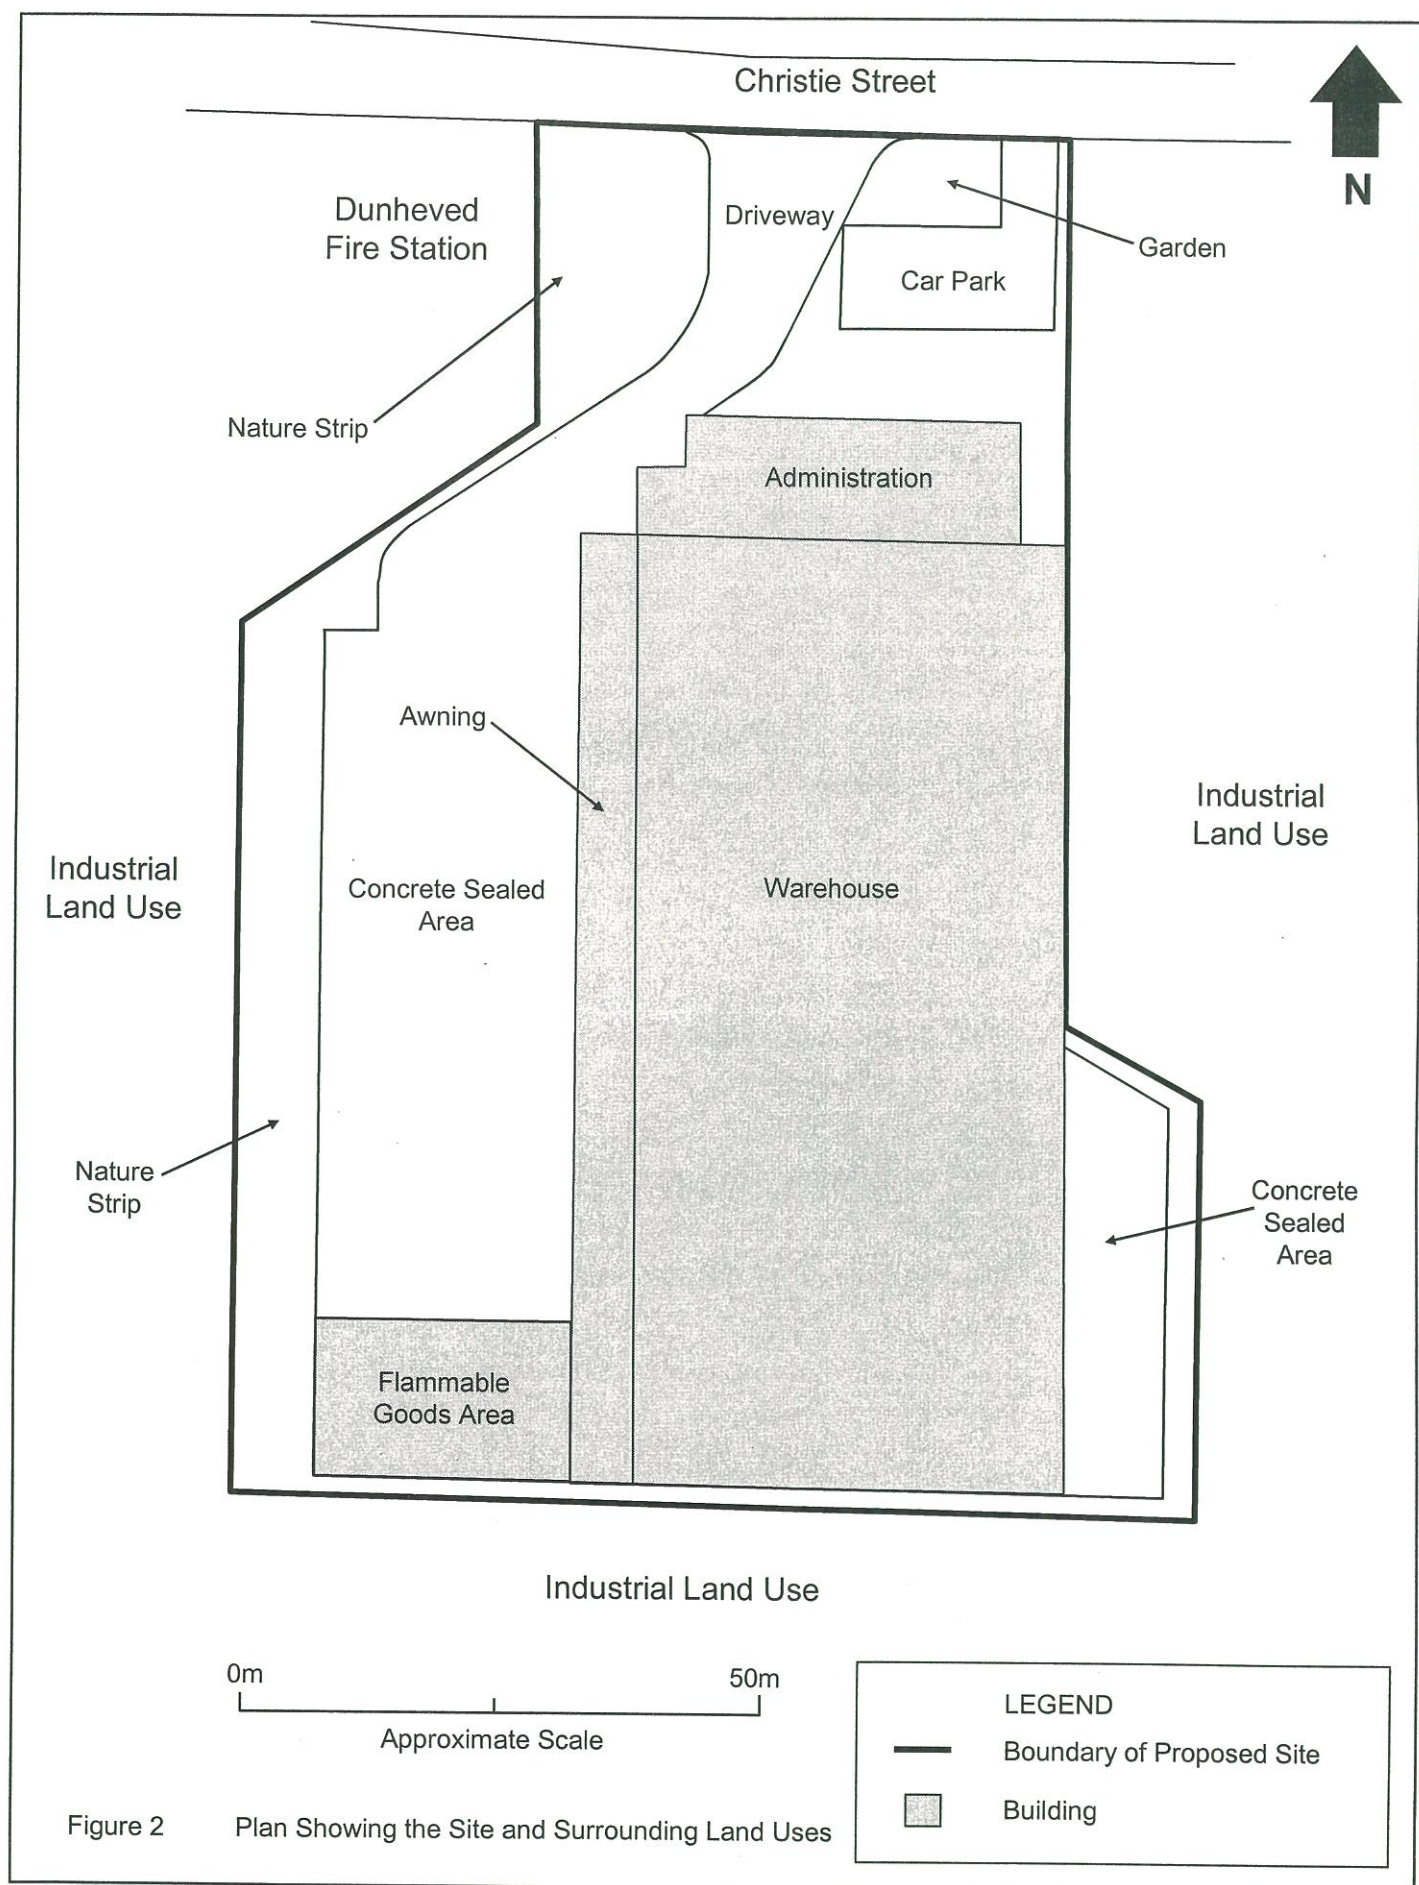


Figure 2 Plan Showing the Site and Surrounding Land Uses

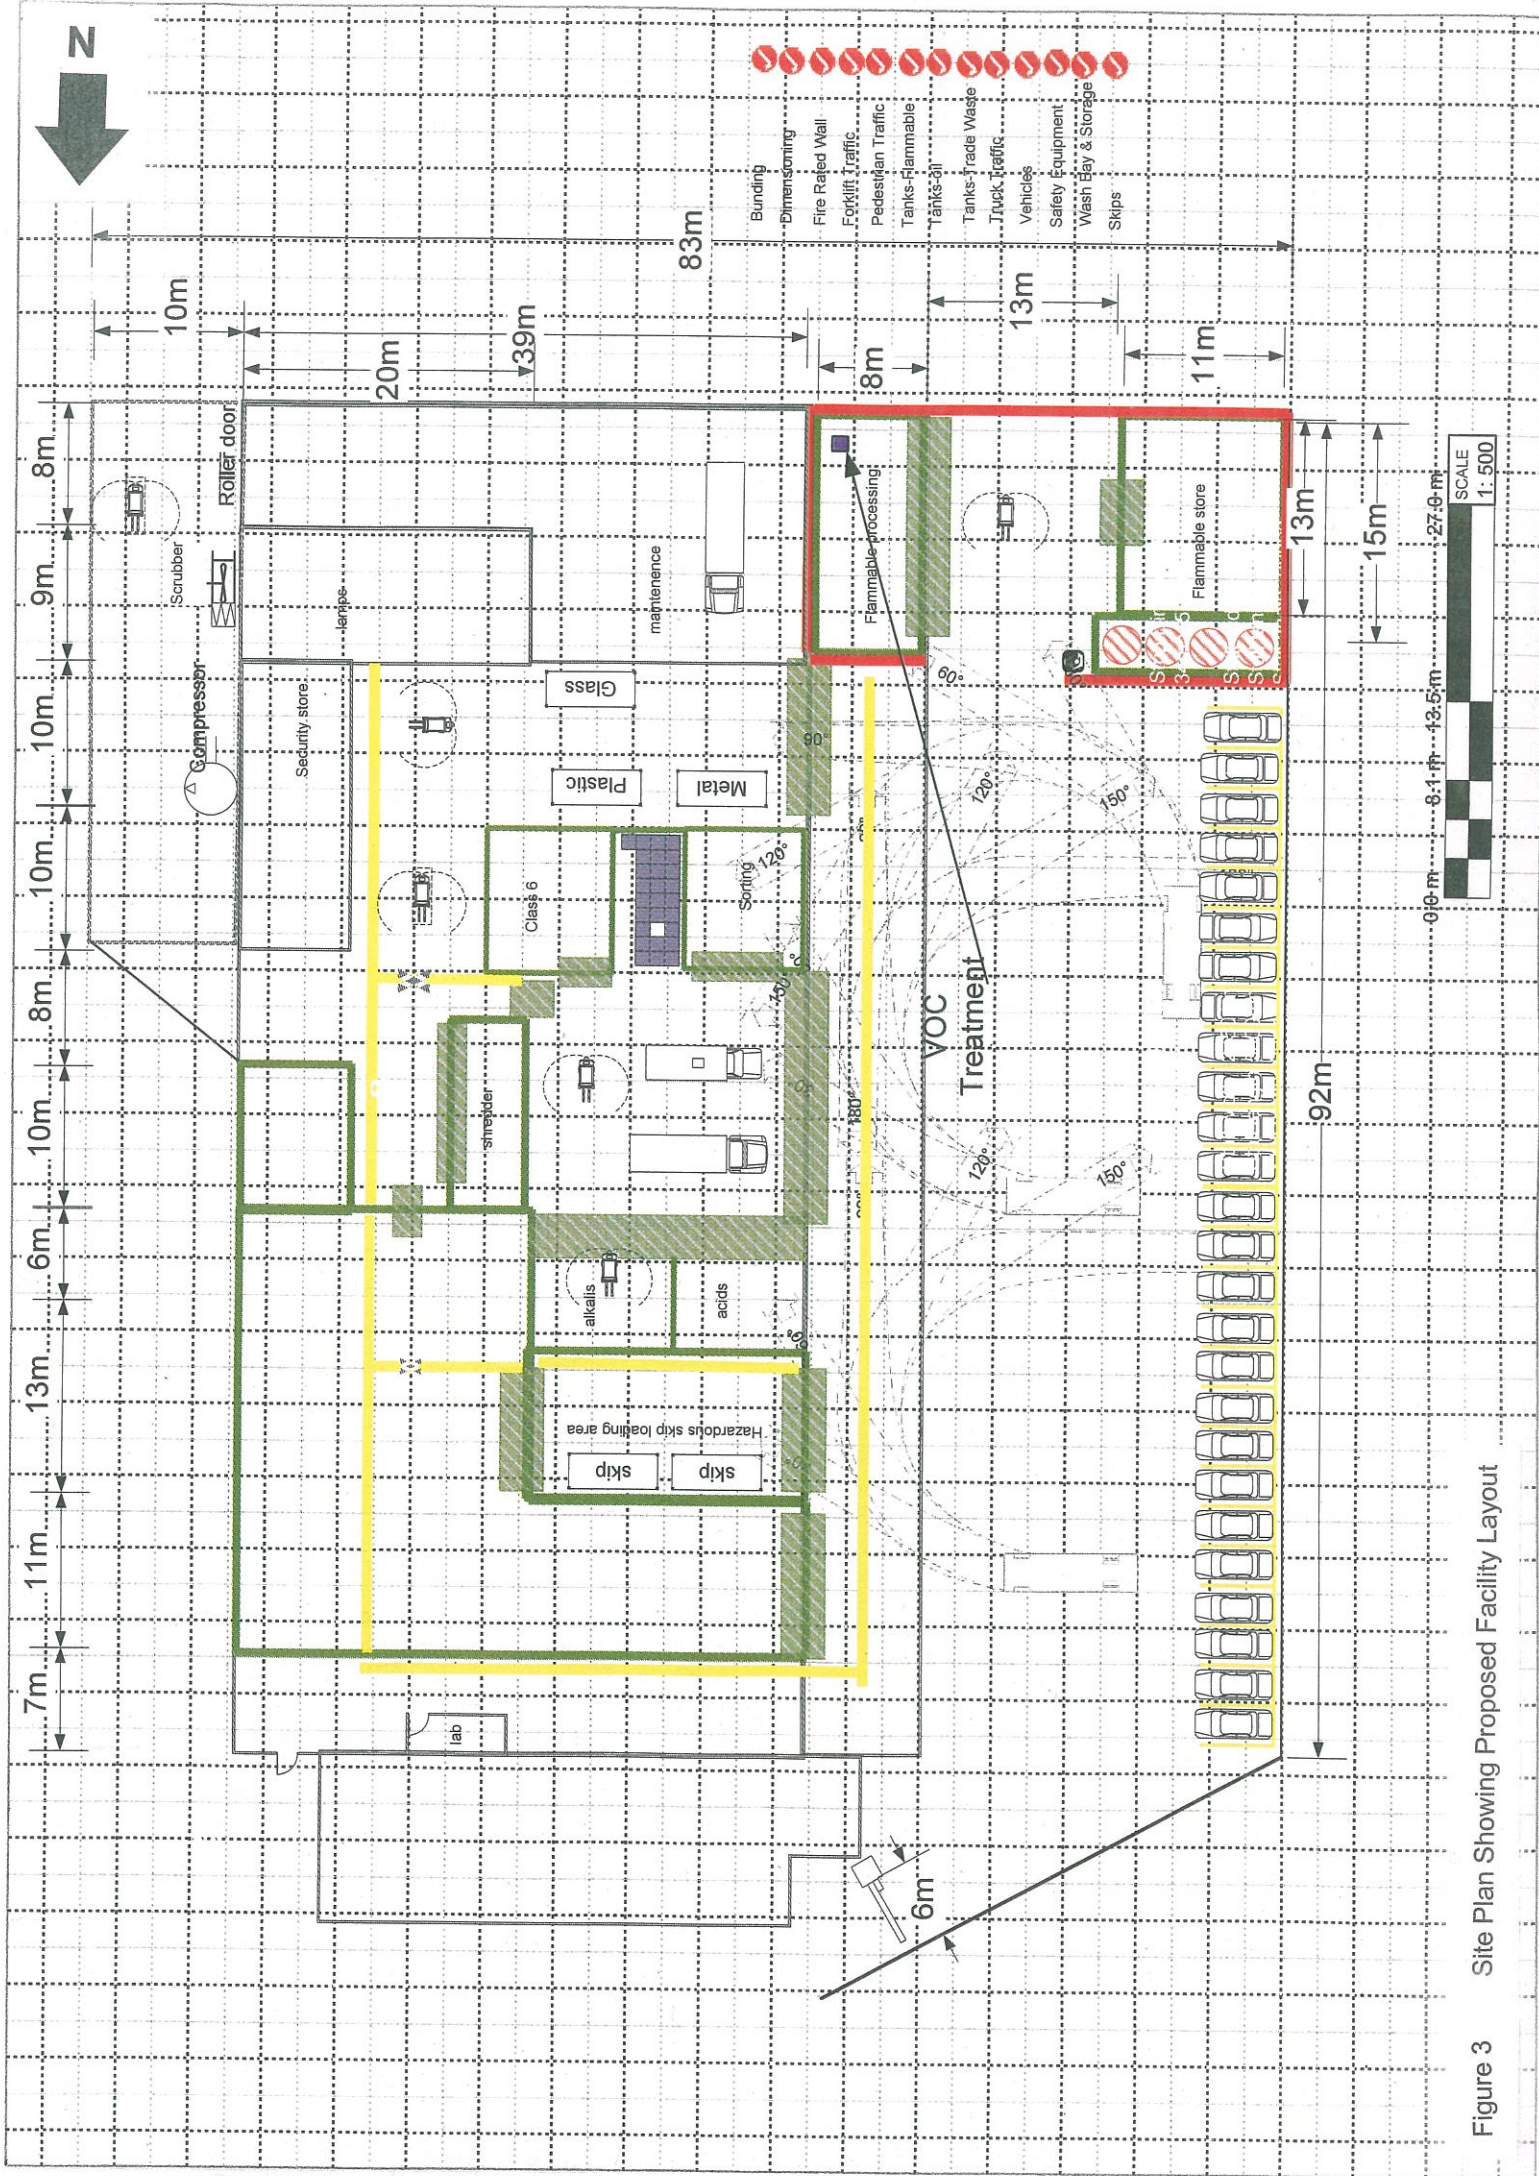


Figure 3 Site Plan Showing Proposed Facility Layout

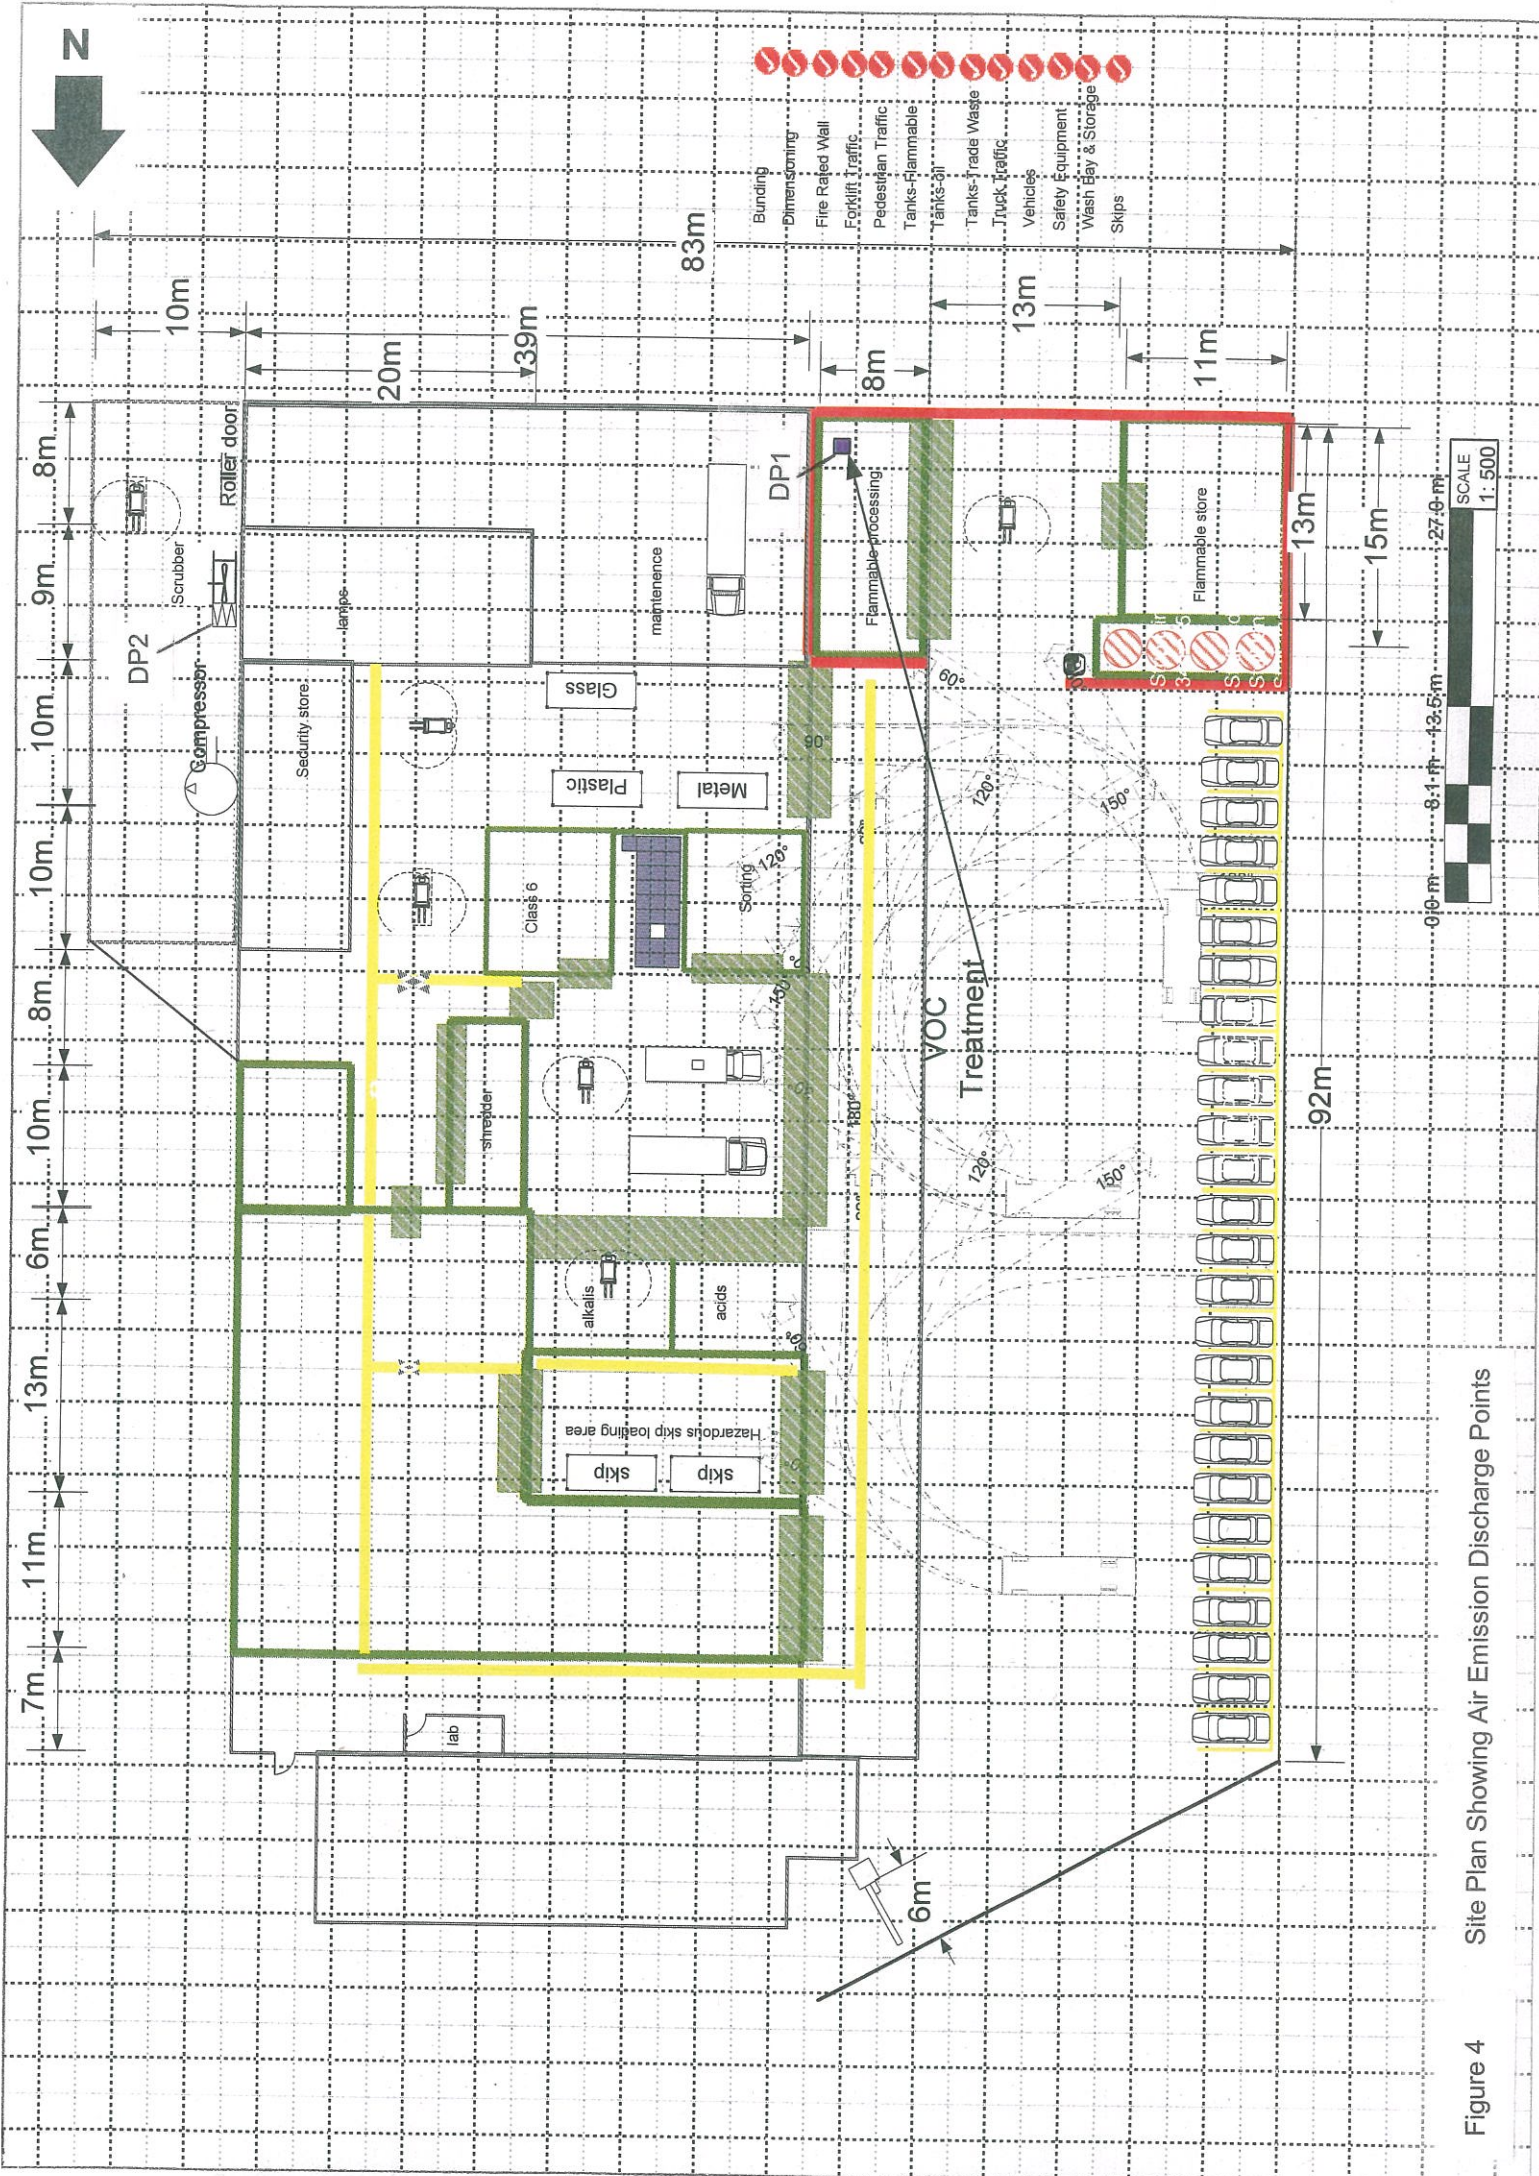


Figure 4 Site Plan Showing Air Emission Discharge Points