


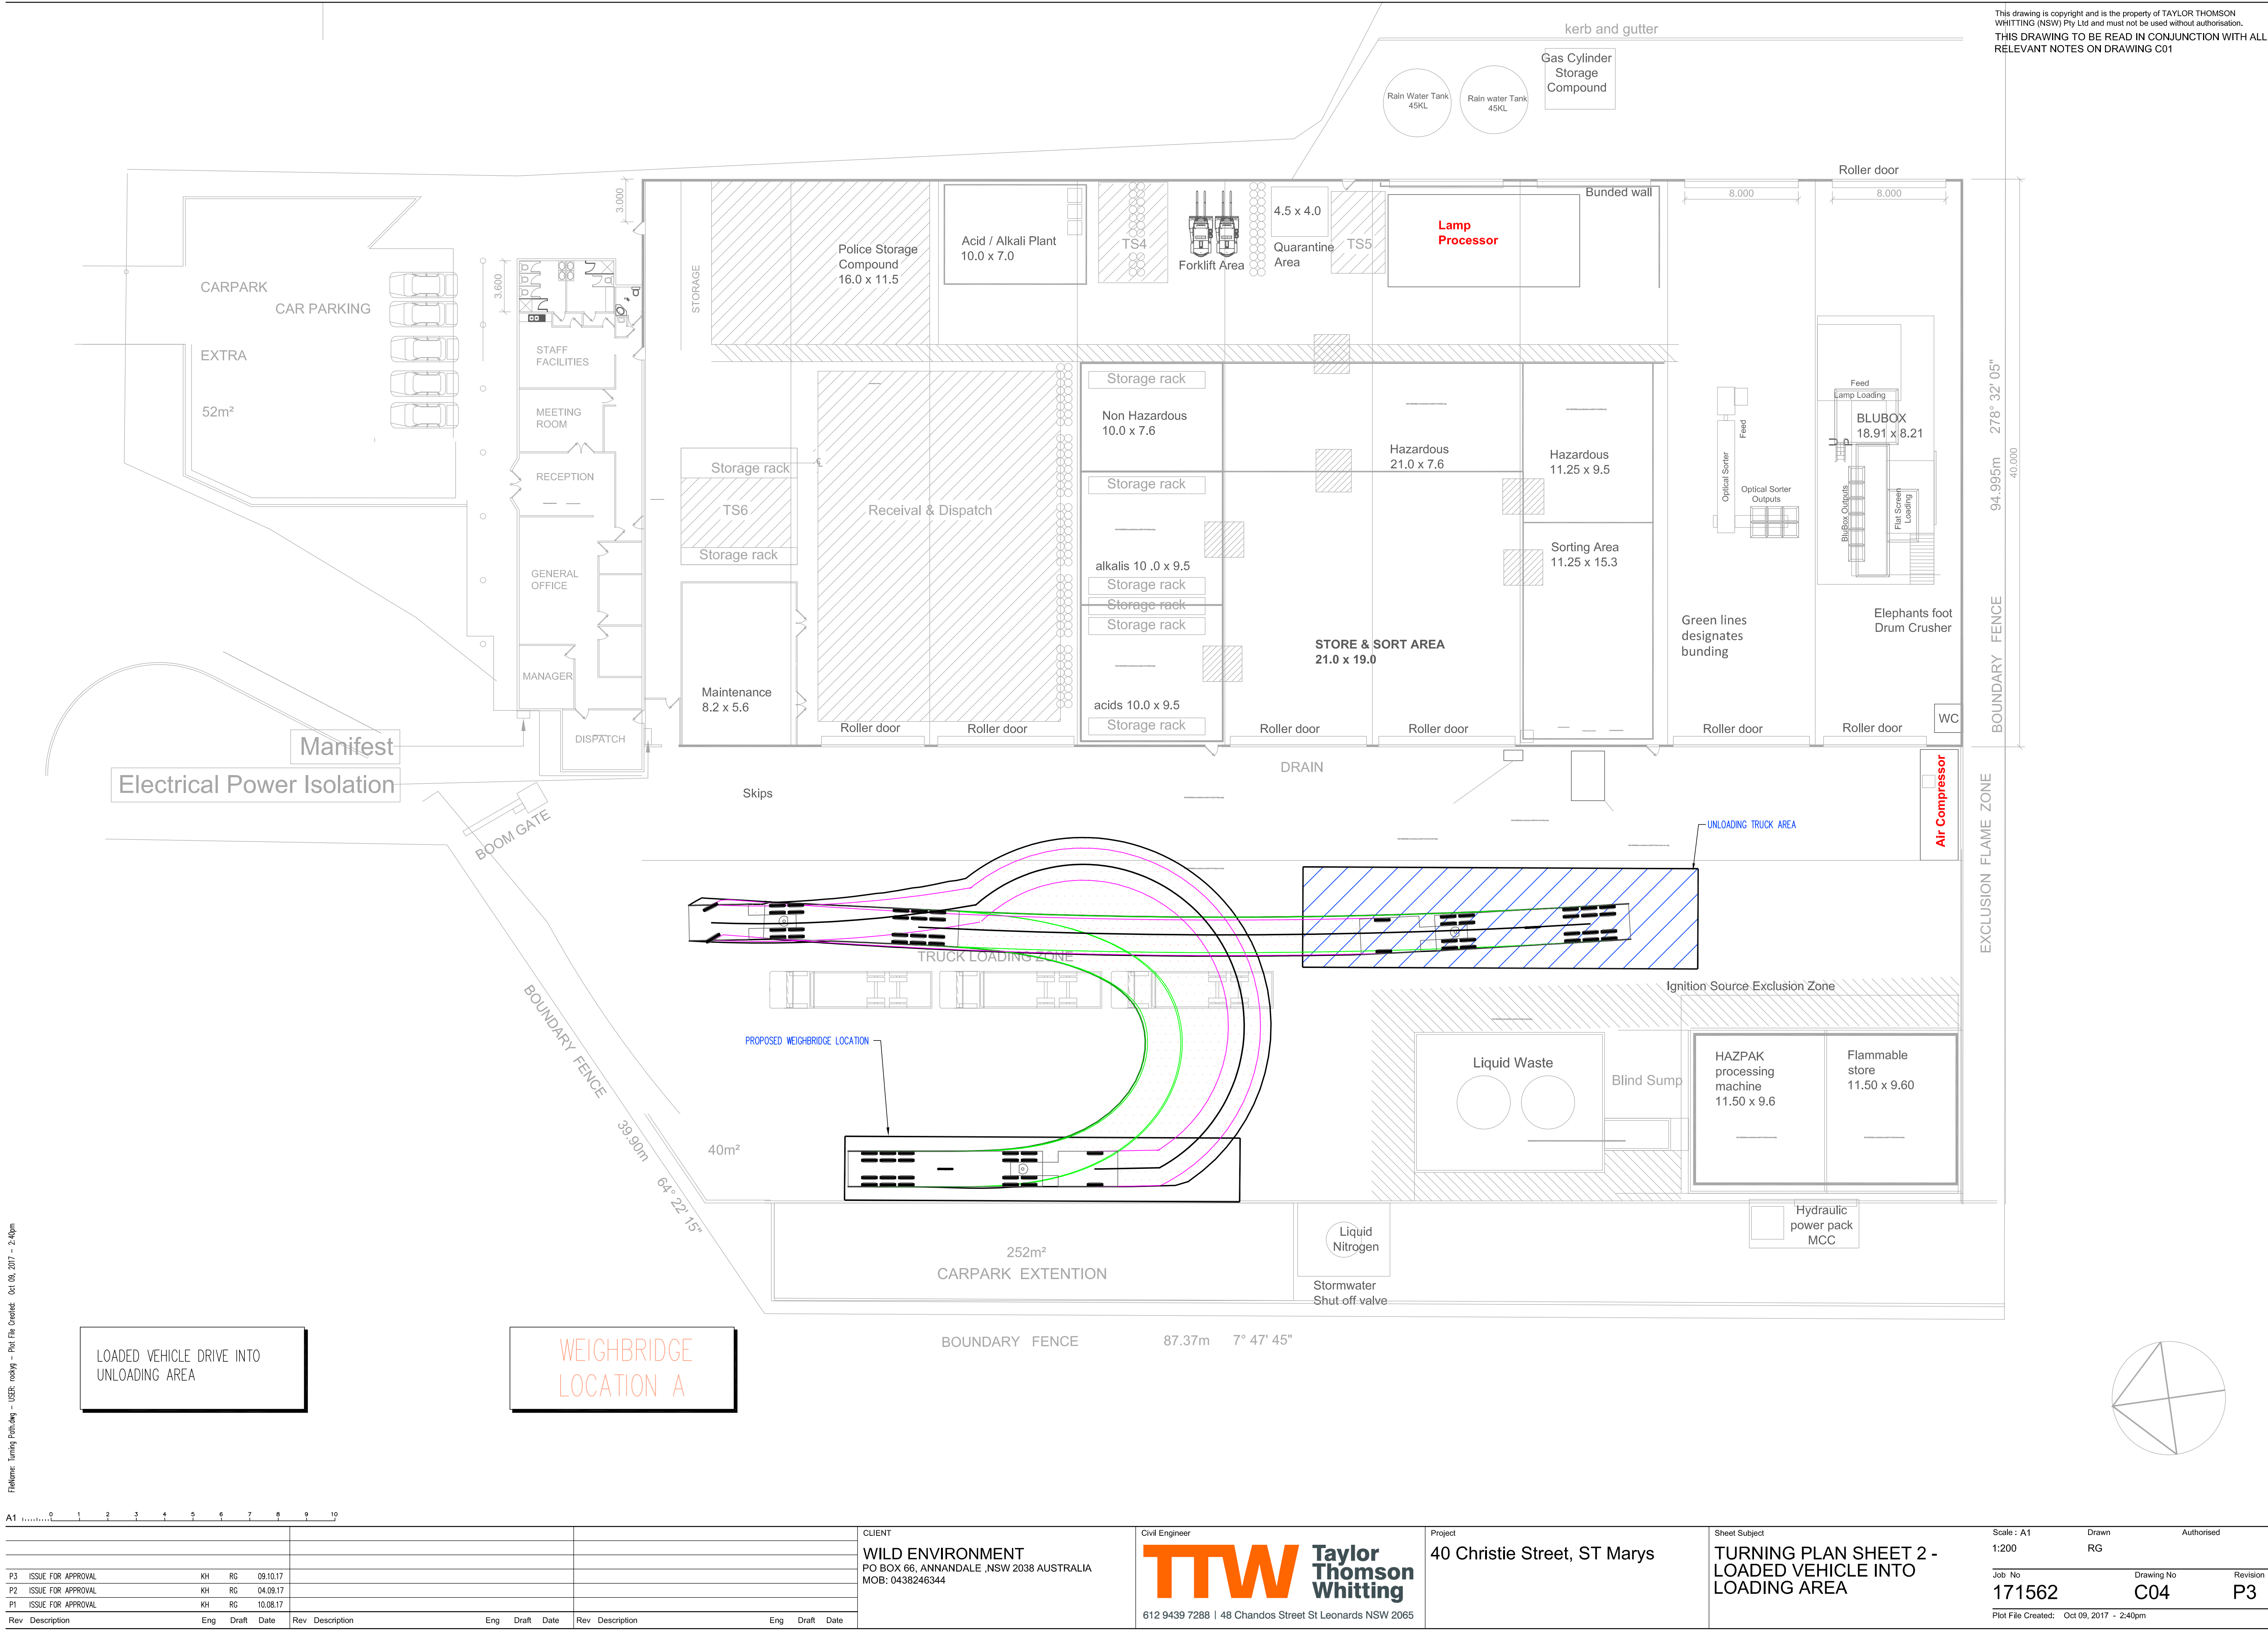



Filename: Turning Plan.dwg - User: rocky - Plot File Created: Oct 08, 2017 - 2:40pm

A1 0 1 2 3 4 5 6 7 8 9 10

P3	ISSUE FOR APPROVAL	KH	RG	09.10.17										
P2	ISSUE FOR APPROVAL	KH	RG	04.09.17										
P1	ISSUE FOR APPROVAL	KH	RG	10.08.17										
Rev	Description	Eng	Draft	Date	Rev	Description	Eng	Draft	Date	Rev	Description	Eng	Draft	Date

CLIENT
WILD ENVIRONMENT
PO BOX 66, ANNANDALE ,NSW 2038 AUSTRALIA
MOB: 0438246344

Civil Engineer

TTW

Taylor Thomson Whitting

612 9439 7288 | 48 Chandos Street St Leonards NSW 2065

Project
40 Christie Street, ST Marys

Sheet Subject
TURNING PLAN SHEET 2 -
LOADED VEHICLE INTO
LOADING AREA

Scale : A1 1:200	Drawn RG	Authorised
Job No 171562	Drawing No C04	Revision P3
Plot File Created: Oct 09, 2017 - 2:40pm		



Scale : A1	Drawn	Authorised
1:200	RG	
Job No	Drawing No	Revision
171562	C06	P3
Plot File Created: Oct 09, 2017 - 2:41pm		

Filename: Turning Plan.dwg - User: rocky - Plot File Created: Oct 08, 2017 - 2:49pm

A1 0 1 2 3 4 5 6 7 8 9 10

P3 ISSUE FOR APPROVAL						KH	RG	09.10.17												
P2 ISSUE FOR APPROVAL						KH	RG	04.09.17												
P1 ISSUE FOR APPROVAL						KH	RG	10.08.17												
Rev	Description	Eng	Draft	Date	Rev	Description	Eng	Draft	Date	Rev	Description	Eng	Draft	Date	Rev	Description	Eng	Draft	Date	

CLIENT
WILD ENVIRONMENT
PO BOX 66, ANNANDALE ,NSW 2038 AUSTRALIA
MOB: 0438246344

Civil Engineer

TTW


Taylor Thomson Whitting

612 9439 7288 | 48 Chandos Street St Leonards NSW 2065

Project
40 Christie Street, ST Marys

Sheet Subject
**TURNING PLAN SHEET 5 -
LOADED VEHICLE TO
WEIGHBRIDGE**

Scale : A1 1:200	Drawn RG	Authorised
Job No 171562	Drawing No C07	Revision P3
Plot File Created: Oct 09, 2017 - 2:41pm		

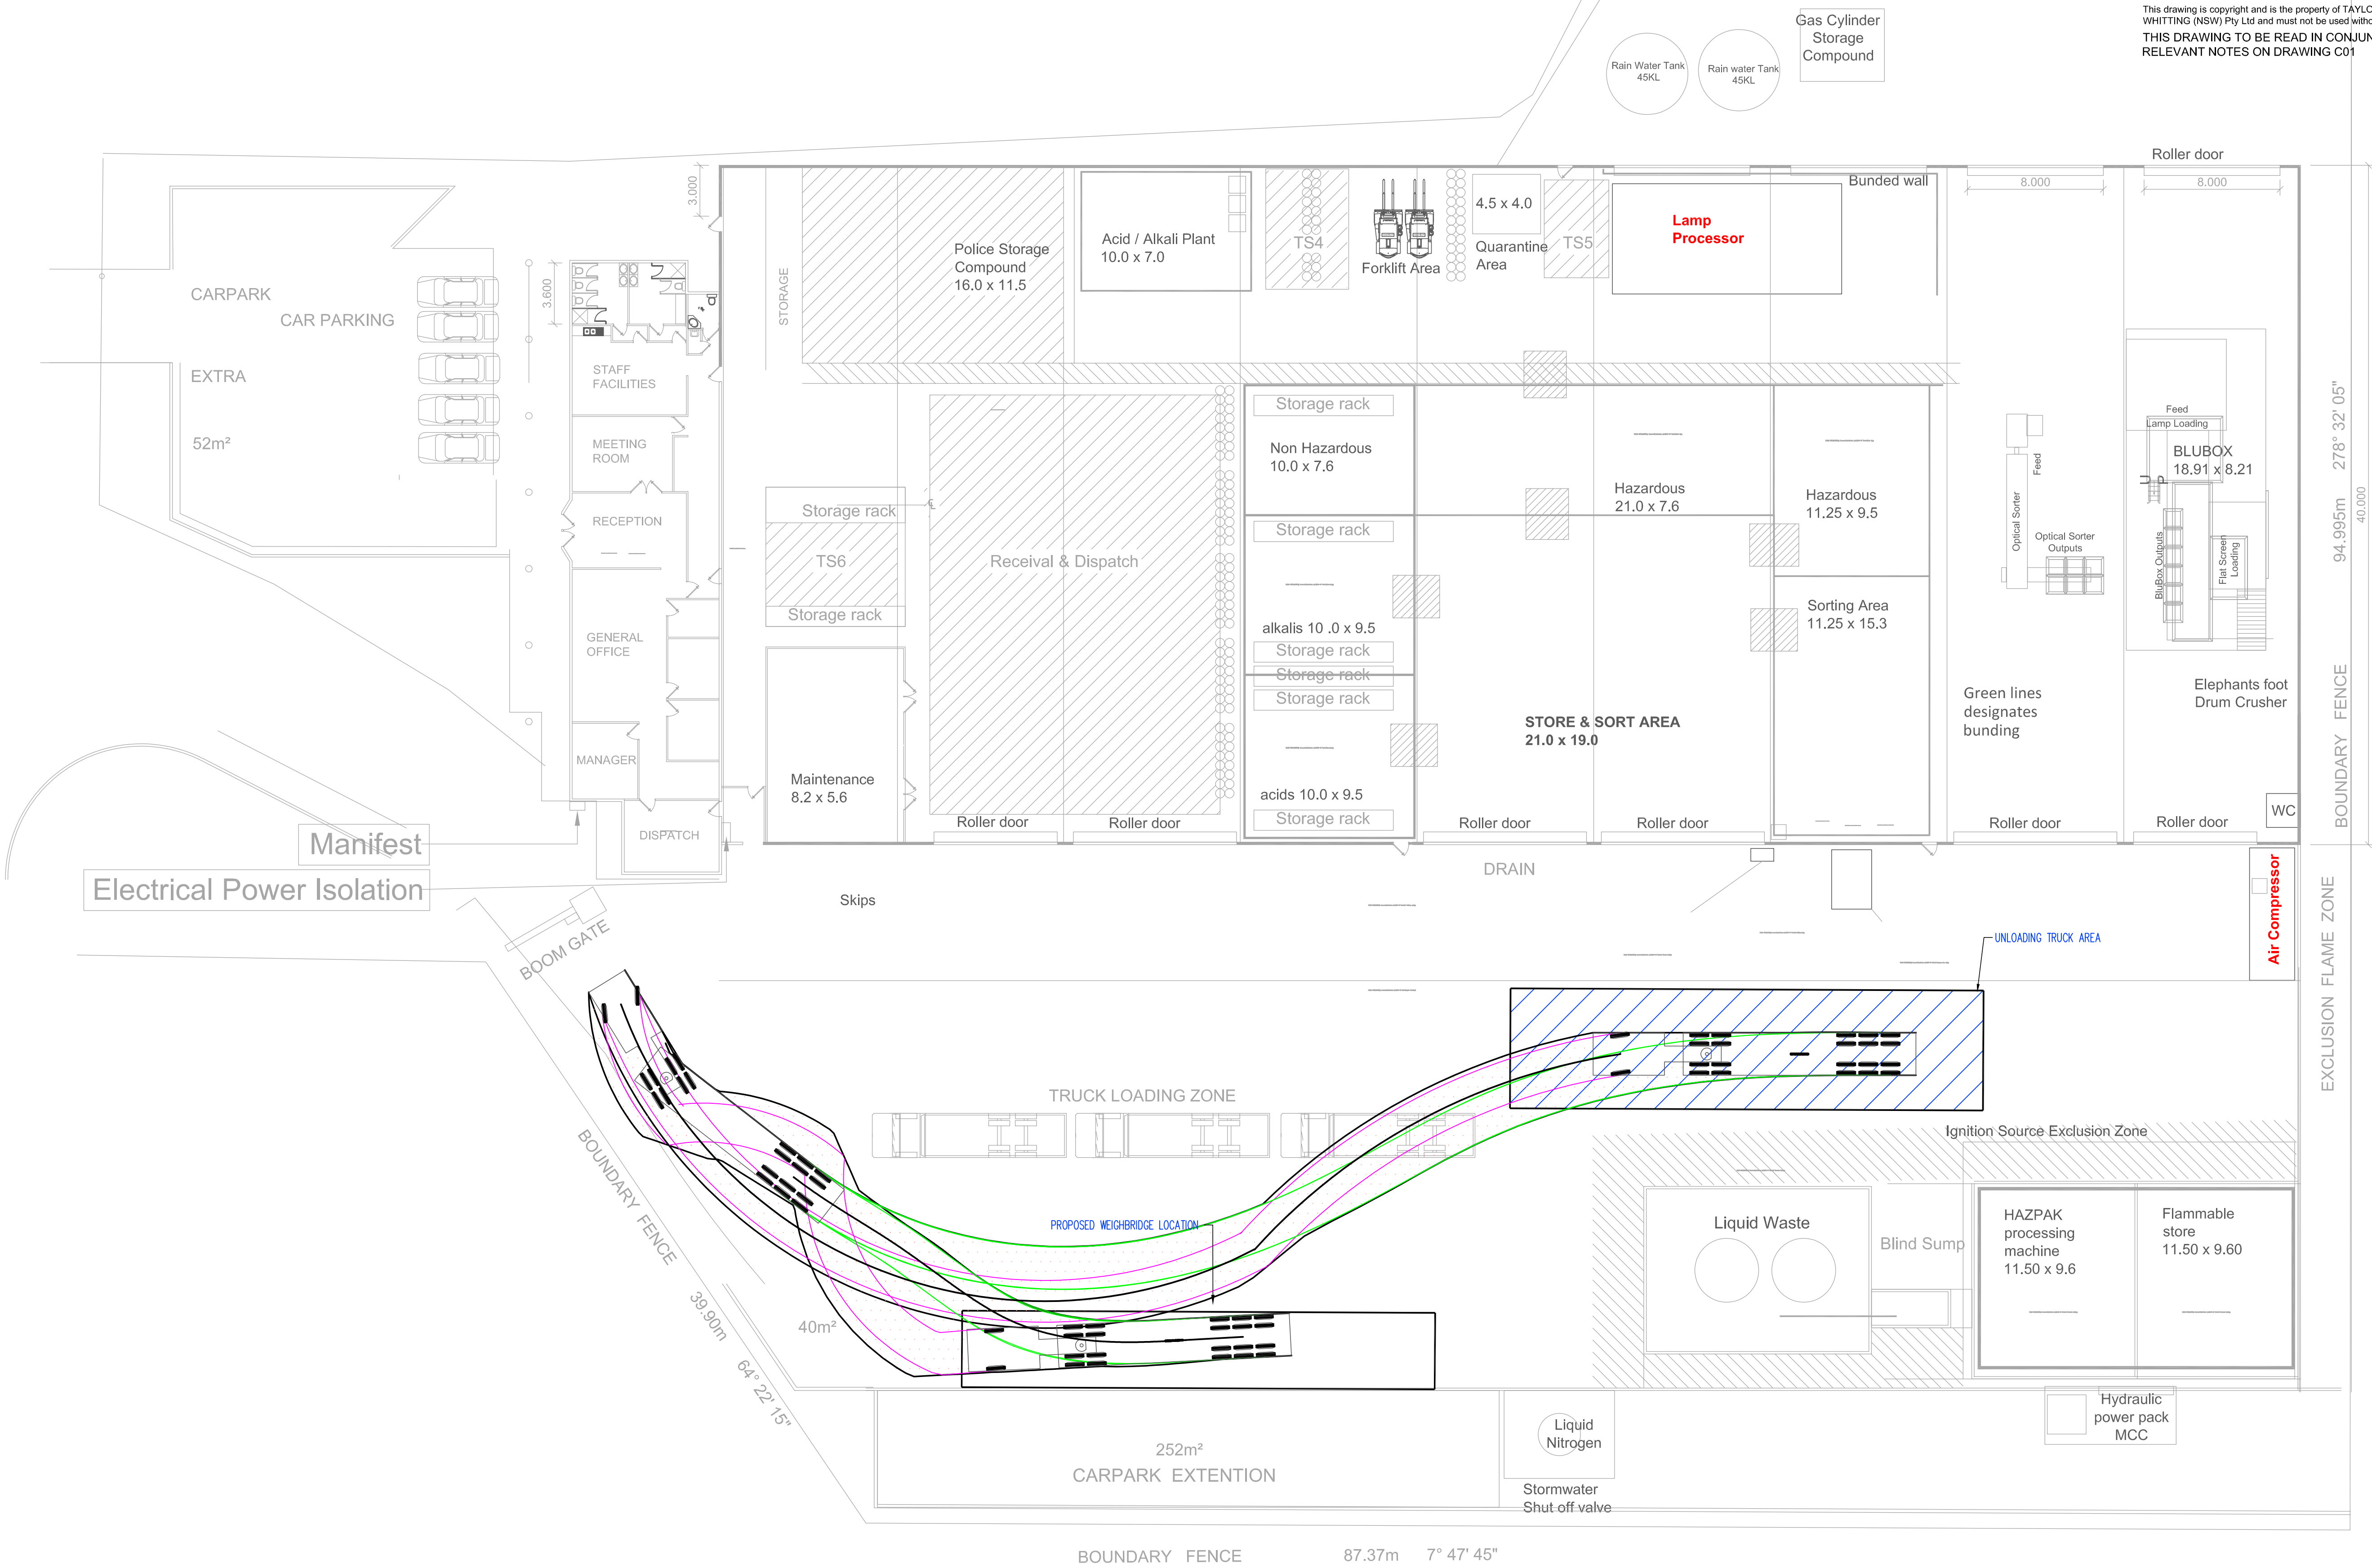

This drawing is copyright and is the property of TAYLOR THOMSON WHITTING (NSW) Pty Ltd and must not be used without authorisation.
THIS DRAWING TO BE READ IN CONJUNCTION WITH ALL RELEVANT NOTES ON DRAWING C01

LOADED VEHICLE EXITING SITE

WEIGHBRIDGE
LOCATION A

Filename: Turning Plan.dwg - User: rocky - Plot File Created: Oct 08, 2017 - 2:49pm

A1 0 1 2 3 4 5 6 7 8 9 10

P3	ISSUE FOR APPROVAL	KH	RG	09.10.17											
P2	ISSUE FOR APPROVAL	KH	RG	04.09.17											
P1	ISSUE FOR APPROVAL	KH	RG	10.08.17											
Rev	Description	Eng	Draft	Date	Rev	Description	Eng	Draft	Date	Rev	Description	Eng	Draft	Date	

CLIENT
WILD ENVIRONMENT
PO BOX 66, ANNANDALE ,NSW 2038 AUSTRALIA
MOB: 0438246344

Civil Engineer

TTW

Taylor Thomson
Whitting

612 9439 7288 | 48 Chandos Street St Leonards NSW 2065

Project
40 Christie Street, ST Marys

Sheet Subject
TURNING PLAN SHEET 6 -
LOADED TRUCK EXIT

Scale : A1 1:200	Drawn RG	Authorised
Job No 171562	Drawing No C08	Revision P3
Plot File Created: Oct 09, 2017 - 2:41pm		

