



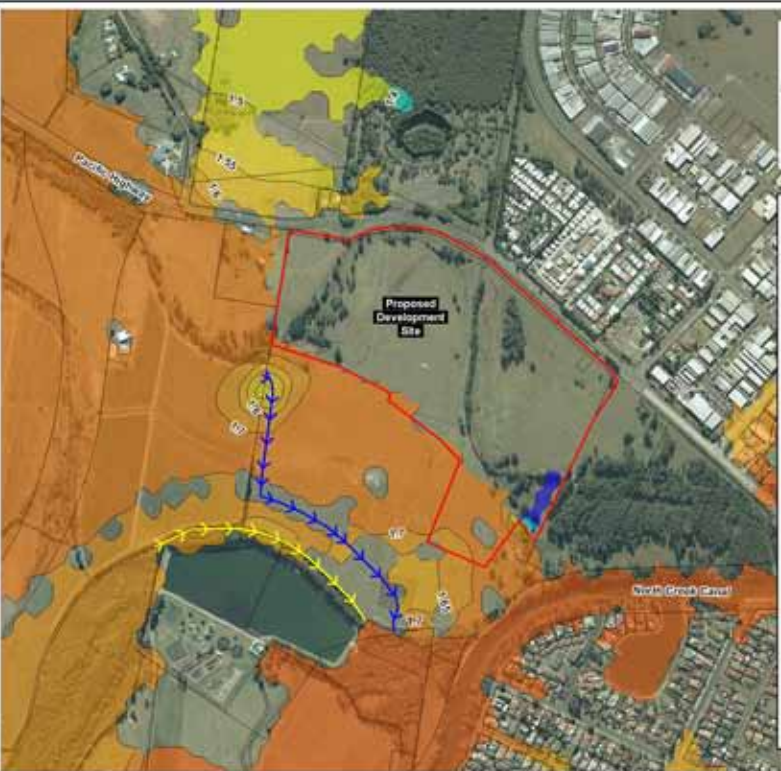

LEGEND

- Proposed Floodway
- Existing Drain

Flood Level (mAHD)

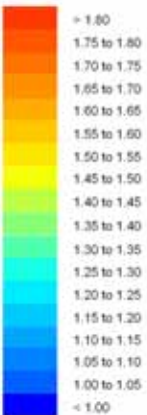

Riverrocks Base Case Peak Flood Levels 20 Year ARI Combined Event

BMF will endeavour to ensure that the information provided in this report is correct at the time of publication. BMF will not accept responsibility or make representations regarding the currency and accuracy of information contained in this report.



0 150 300m
Approx. Scale



BMT WBM
www.bmtwbm.com.au

Figure 4-4

Rev: A