


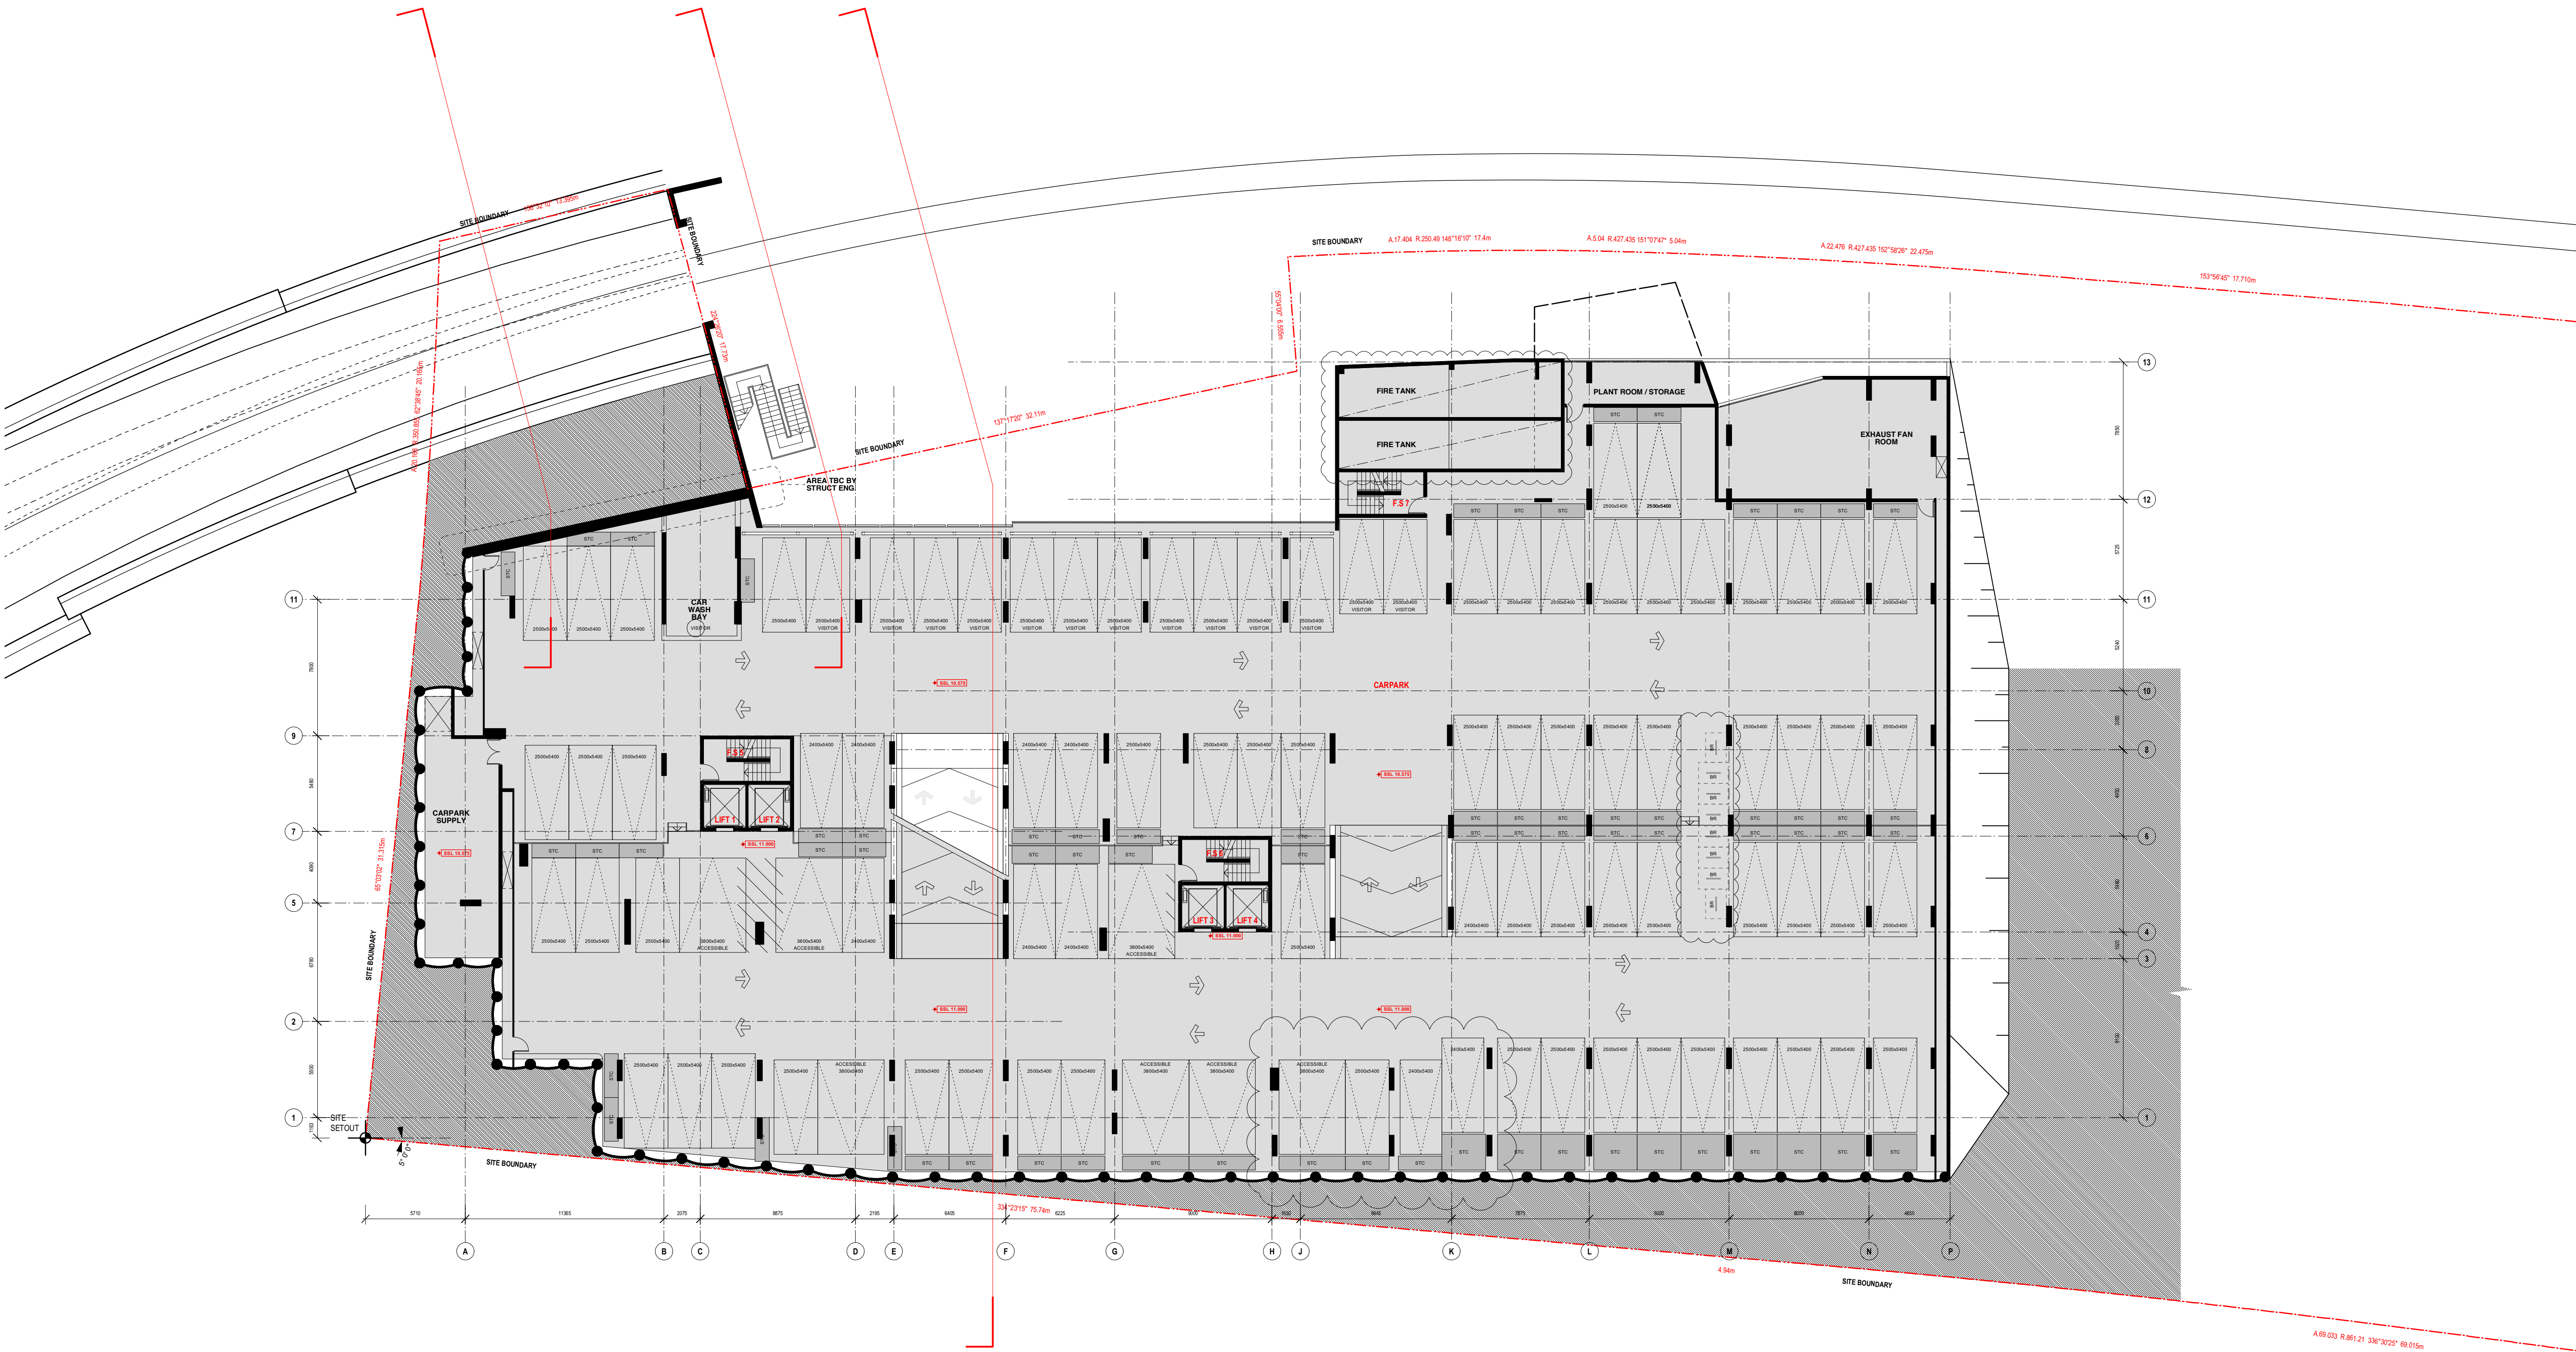

NOMINATED ARCHITECT: Nicholas Turner 6695
DLG Quality Endorsed Company ISO 9001:2000 License Number 4198

CHK **	RV **	Drawn By: ***	Filename	Cad File Name
SCALE	1:200	@ A1	1:400	@ A3

Site 3 Development Co Pty Ltd Meadowbank NSW 2117

This drawing is copyright and shall remain the property of Turner+Associates Architects. No reproduction without permission.
Unless noted otherwise this drawing is NOT FOR CONSTRUCTION. Do not scale from drawings. Figured dimensions shall take precedence.

SOP3-1
Sydney Olympic Park

DESIGN ARCHITECTS: TURNER + ASSOCIATES AND FENDER KATSLIDIS ARCHITECTS IN ASSOCIATION

TURNER + ASSOCIATES

T 02 8668 0000
F 02 8668 0088

PRINTED
04/03/09

Basement Level 2

No. Date Appr Revision Notes

5	3/3/09	KM	Revised Issue for S75W
4	9/1/09	KM	ISSUED FOR S75W
3	13/1/08	KM	Issued for DRP
2	11/1/08	KM	ISSUED FOR INFORMATION
1	11/1/08	KM	For Information

Job No. 04059

Drawing No. DA004

5

