


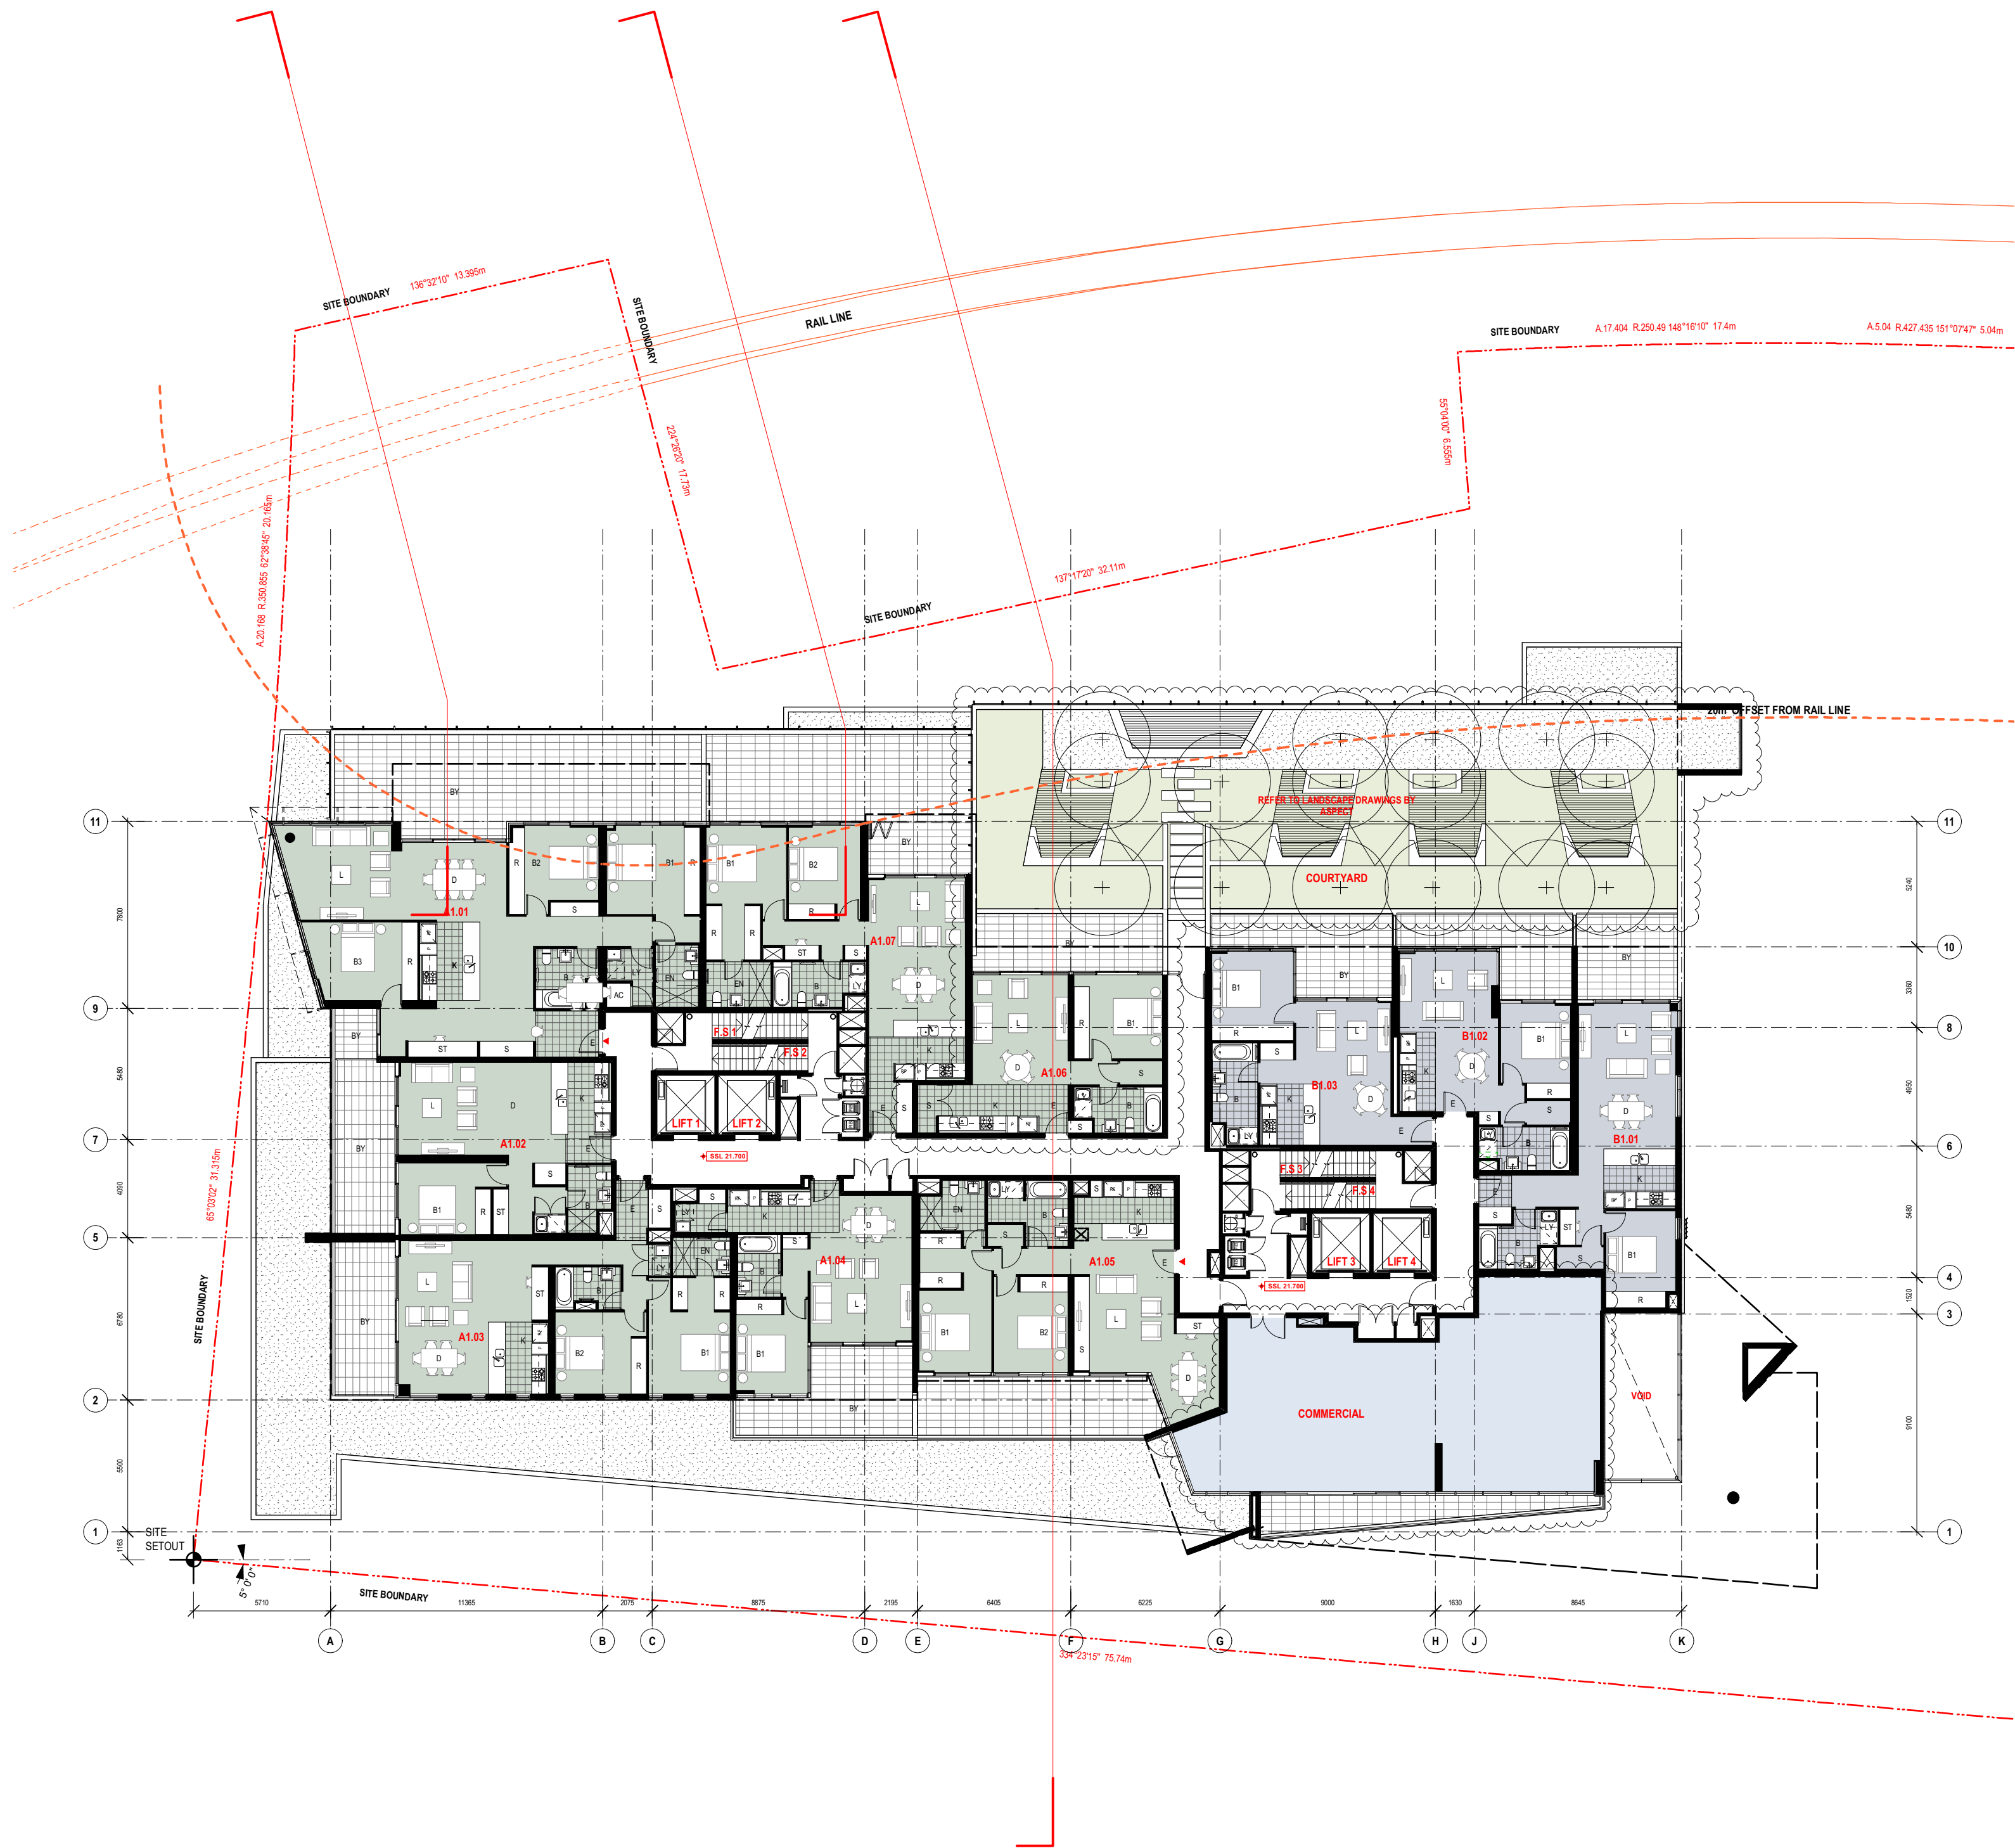

NOMINATED ARCHITECT:		Nicholas Turner 6695	
DUL Quality Endorsed Company ISO 9001:2000 License Number 4198		Drawn By: ***	
CHK: **	RV: **	Filename	
SCALE		1:200 @ A1 1:400 @ A3	

Site 3 Development Co Pty Ltd Meadowbank NSW 2117

This drawing is copyright and shall remain the property of Turner+Associates Architects. No reproduction without permission. Unless noted otherwise this drawing is NOT FOR CONSTRUCTION. Do not scale from drawings. Figure dimensions shall take precedence.

SOP3-1
Sydney Olympic Park

DESIGN ARCHITECTS: TURNER + ASSOCIATES AND FENDER KATSLIDIS ARCHITECTS IN ASSOCIATION

TURNER + ASSOCIATES

T 02 8668 0000

F 02 8668 0088

PRINTED

04/03/09

Level 01

04059

DA007

4



4	4/3/09	KM	Revised Issue for S75W
3	9/1/09	KM	ISSUED FOR S75W
2	13/1/08	KM	Issued for DRP
1	11/1/08	KM	For Information

No. Date Appr Revision Notes