


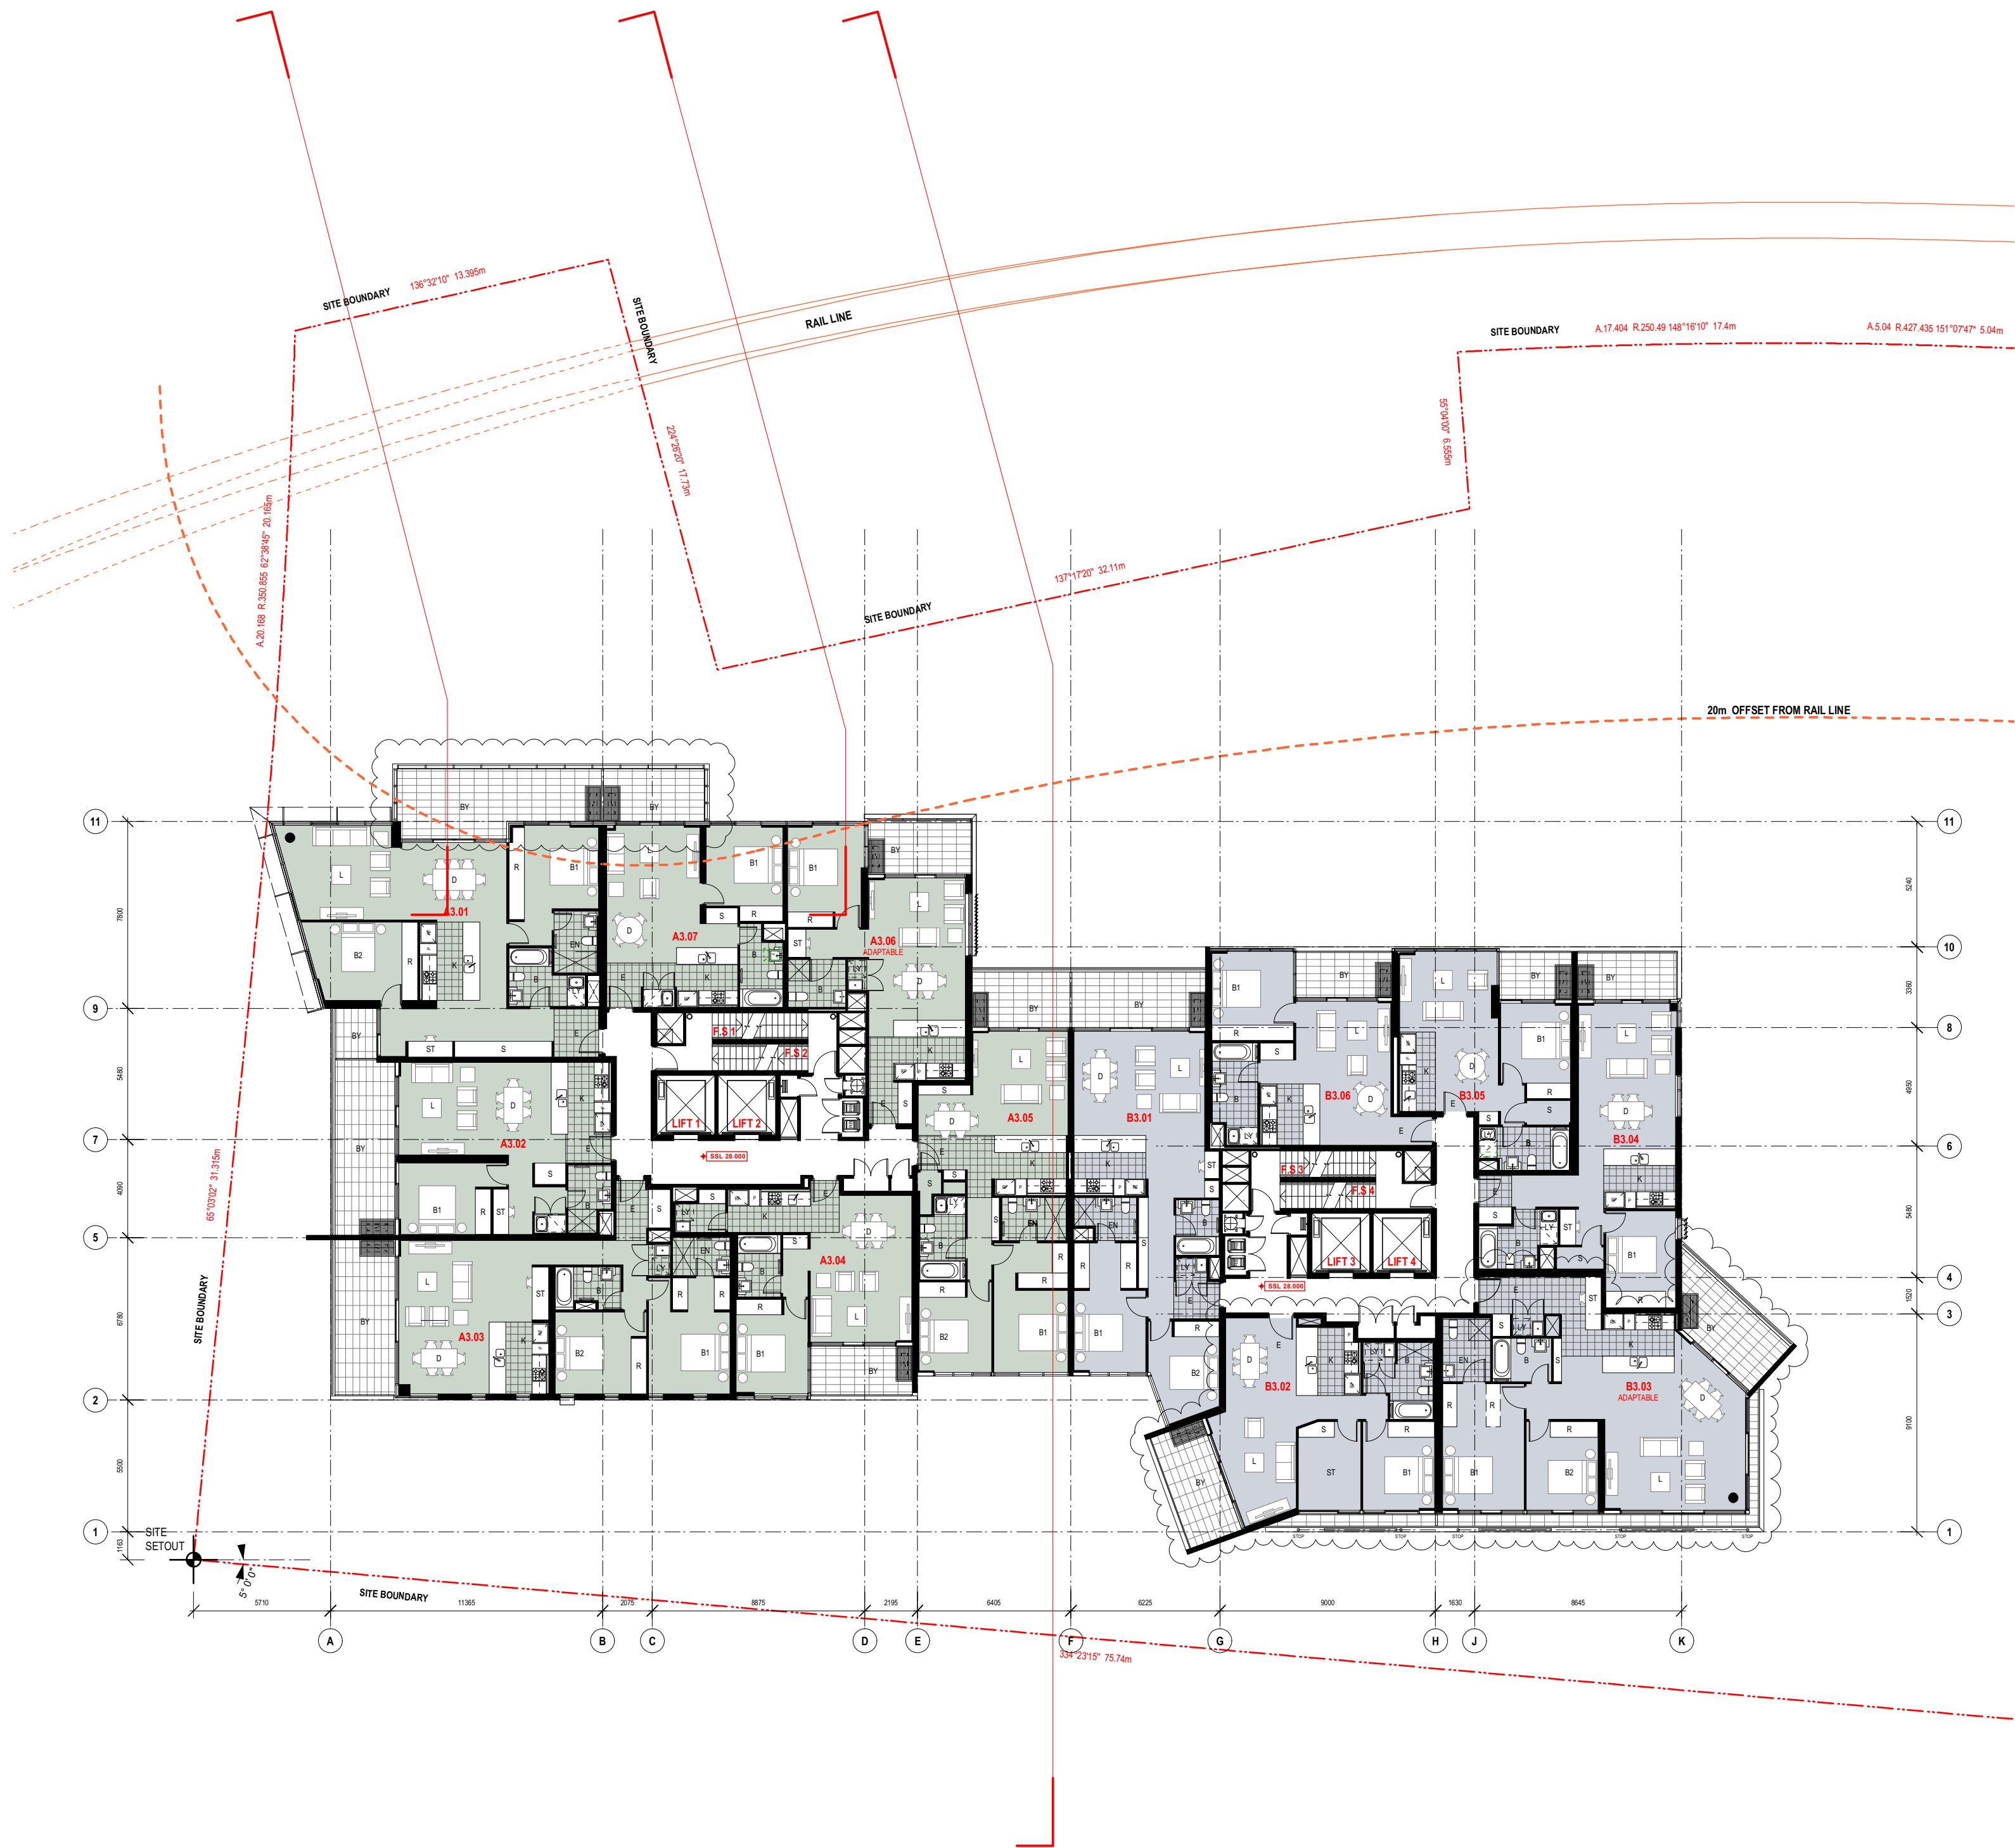

NOMINATED ARCHITECT:		DULG Quality Endorsed Company ISO 9001:2000 License Number 4198		Nicholas Turner 6695	
CHK:	RV:	Drawn By:	Filename	Cad File Name:	
++	++	+++			
SCALE	1:200	@ A1	1:400	@ A3	

Site 3 Development Co Pty Ltd Meadowbank NSW 2117

This drawing is copyright and shall remain the property of Turner+Associates Architects. No reproduction without permission. Unless noted otherwise this drawing is NOT FOR CONSTRUCTION. Do not scale from drawings. Figure dimensions shall take precedence.

SOP3-1
Sydney Olympic Park

DESIGN ARCHITECTS: TURNER + ASSOCIATES AND FENDER KATSALIDIS ARCHITECTS IN ASSOCIATION



T 02 8668 0000
F 02 8668 0088

PRINTED
04/03/09

Levels 03 - 06

04059

DA009

4



4	4/3/09	KM	Revised Issue for S75W
3	9/1/09	KM	ISSUED FOR S75W
2	13/1/08	KM	Issued for DRP
1	11/1/08	KM	For Information

No. Date Appr Revision Notes