


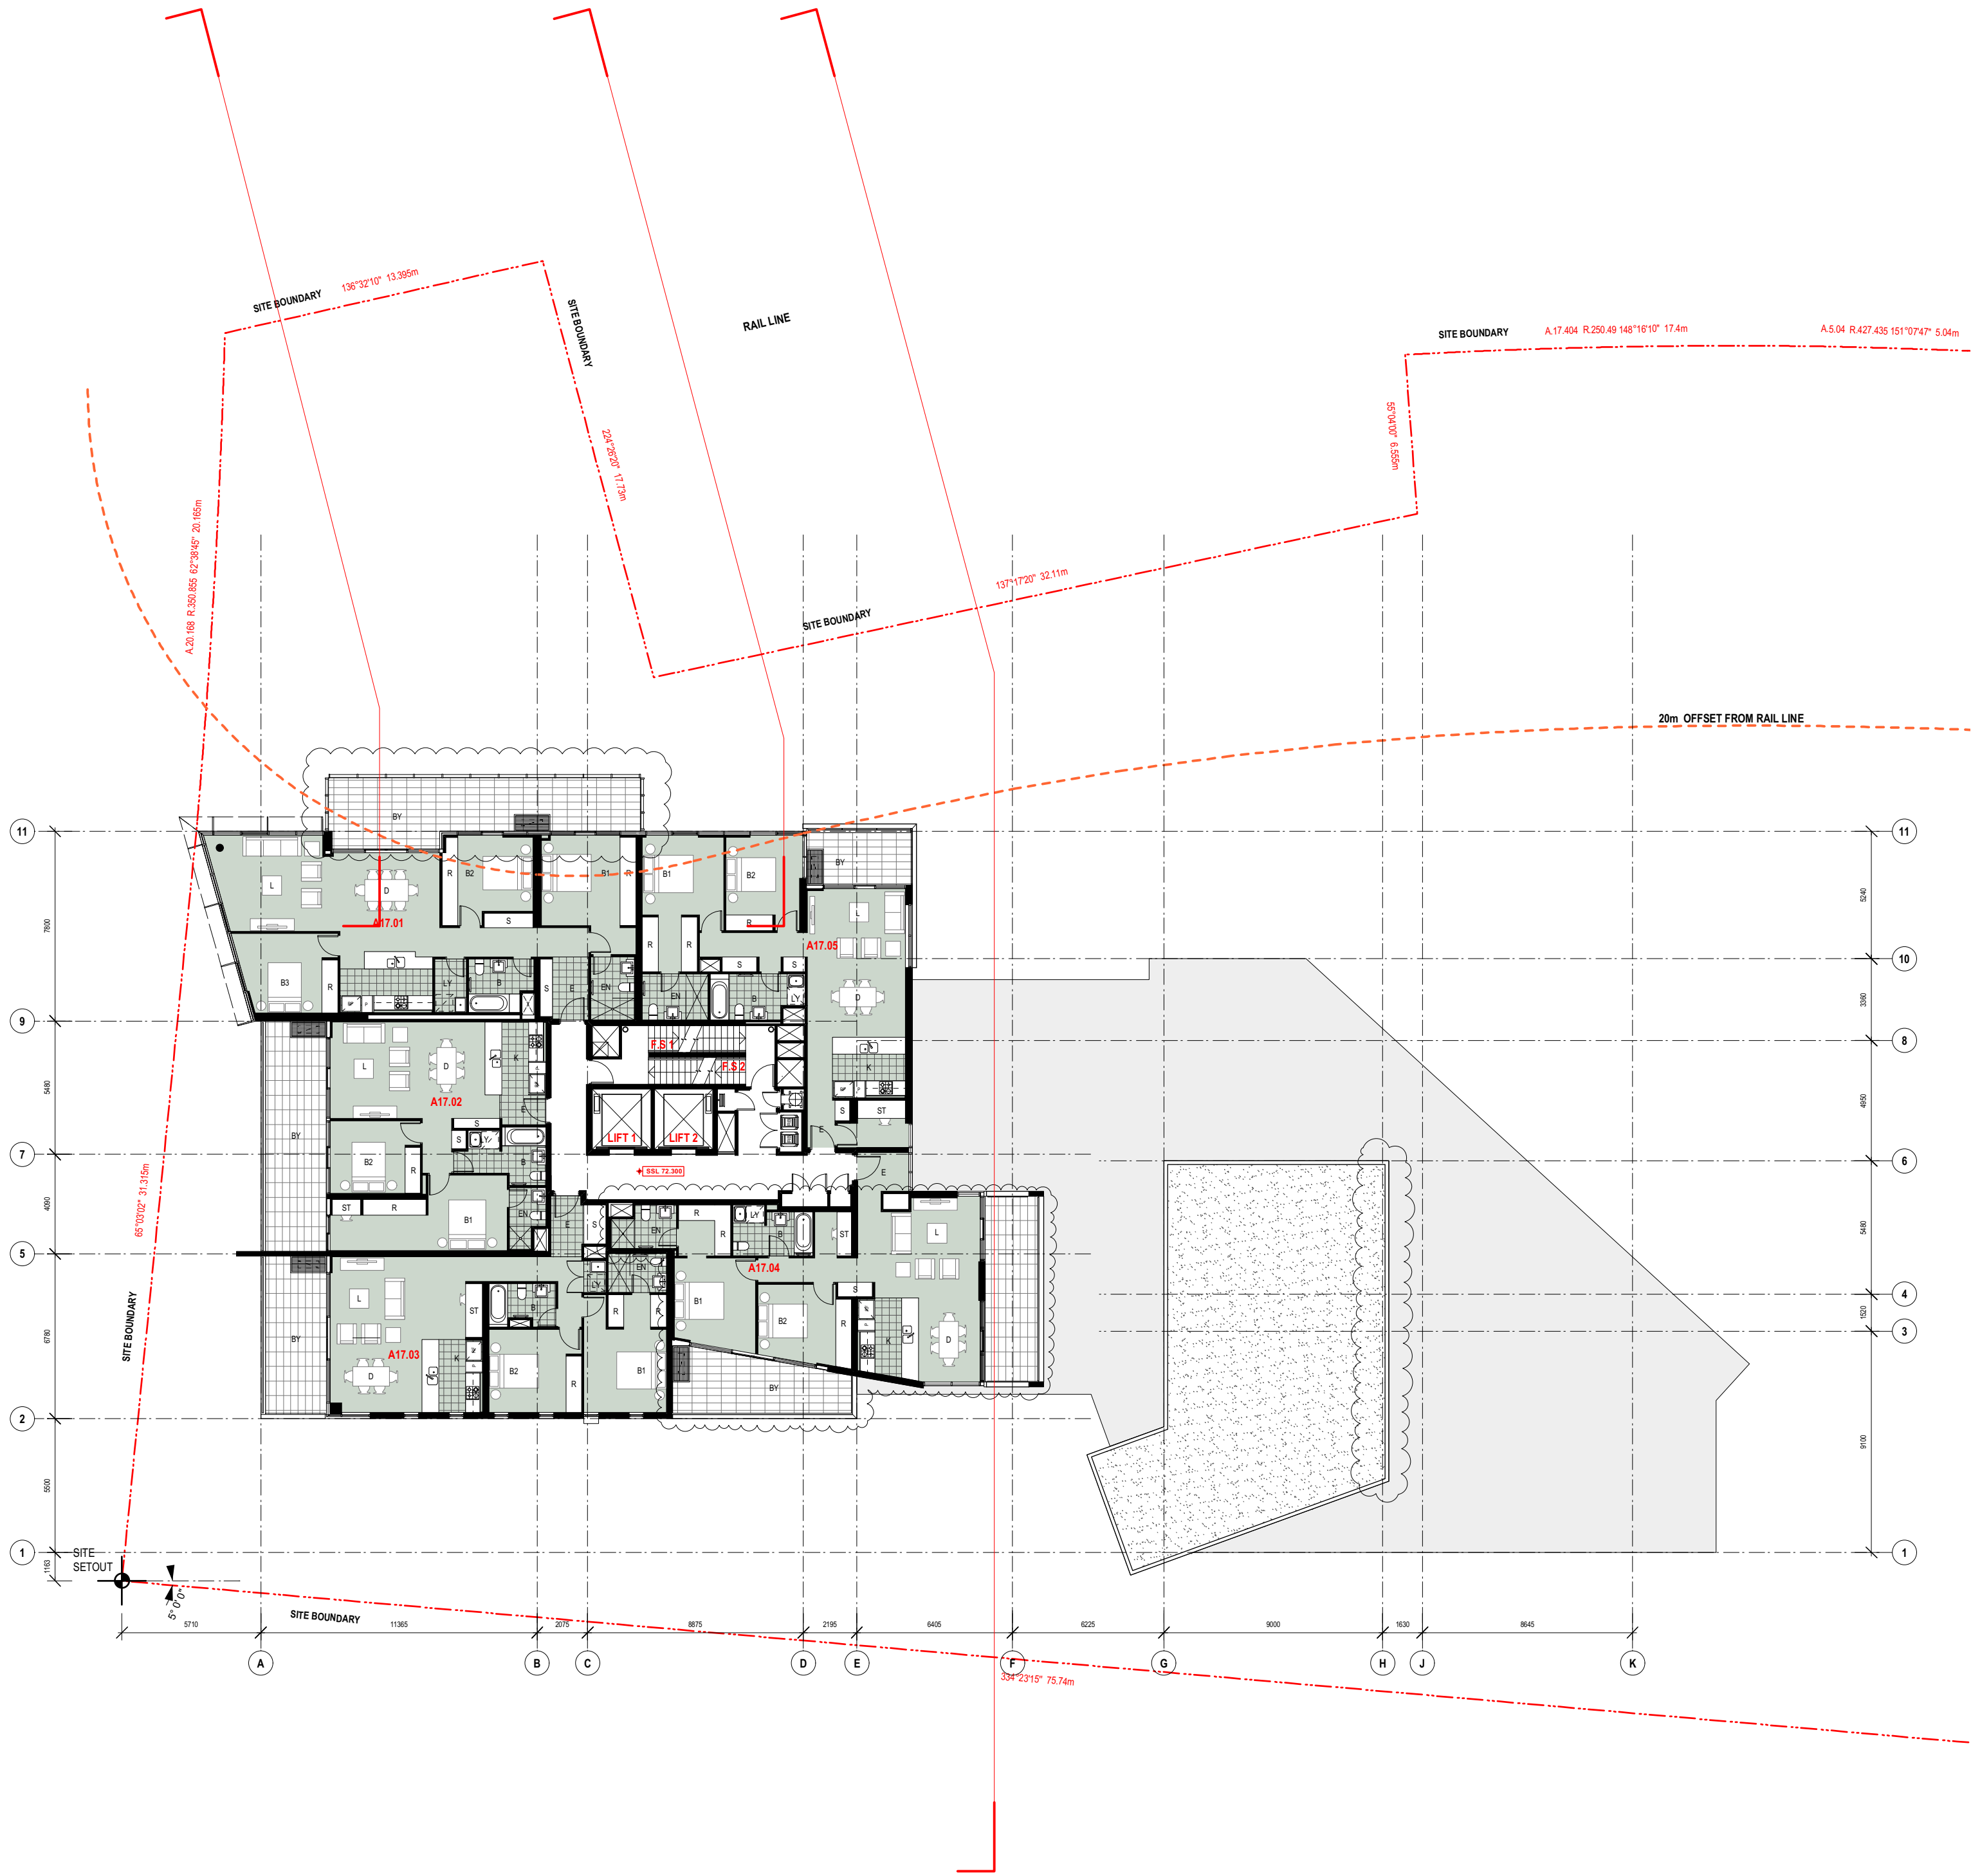

NOMINATED ARCHITECT:		Nicholas Turner 6695	
CHK:	RV:	Drawn By:	Filename
***	***	***	
SCALE		1:200 @ A1	1:400 @ A3

Site 3 Development Co Pty Ltd Meadowbank NSW 2117

This drawing is copyright and shall remain the property of Turner+Associates Architects. No reproduction without permission. Unless noted otherwise this drawing is NOT FOR CONSTRUCTION. Do not scale from drawings. Figured dimensions shall take precedence.

SOP3-1
Sydney Olympic Park

DESIGN ARCHITECTS: TURNER + ASSOCIATES AND FENDER KATSALIDIS ARCHITECTS IN ASSOCIATION

TURNER + ASSOCIATES

T 02 8668 0000
F 02 8668 0088

PRINTED
04/03/09

Levels 17 - 20

No.	Date	Appr	Revision Notes
4	4/3/09	KM	Revised Issue for S75W
3	9/1/09	KM	ISSUED FOR S75W
2	13/1/08	KM	Issued for DRP
1	11/1/08	KM	For Information
Job No.		Drawing No.	
04059		DA023	
		4	