

THIS DRAWING IS FOR COUNCIL APPROVAL PURPOSES ONLY.
IT IS NOT FOR TO BE USED FOR CONSTRUCTION.
THIS DRAWING IS COPYRIGHT AND CANNOT BE REPRODUCED IN WHOLE OR IN PART OR BY ANY MEDIUM WITHOUT THE WRITTEN PERMISSION OF BILLBERGIA DESIGN PTY LTD.

DIAMONDS PREPARED BY
BILLBERGIA design PTY LTD
BILLBERGIA GROUP
SUITE 101, 25 ANGAS ST, MEADOWBANK NSW 2114
TEL: 8878 6900
FAX: 8878 6995
DOMINATED ARCHITECT: BEN MITCHELL (REG. NO 6339)

CONCEPT DESIGN ARCHITECTS
TURNER + ASSOCIATES AND FENDER KATSALEDIS
IN ASSOCIATION
DA DESIGN DEVELOPMENT ARCHITECTS
TURNER + ASSOCIATES
CURRENT DRAWINGS HAVE BEEN PREPARED
BY
BILBERGIA DESIGN PTY LTD

6	SECTION 7.75N SUBMISSION 2	26.08.10	BILLBERGIA DESIGN PTY L
5	SECTION 7.75N SUBMISSION 1	04.03.09	TURNER AND ASSOCIATES
4	REVISED FOR ISSUE	09.01.09	TURNER AND ASSOCIATES
3	ISSUED FOR INFO	09.01.09	TURNER AND ASSOCIATES
2	ISSUED FOR INFORMATION	11.11.08	TURNER AND ASSOCIATES


BILLBERGIA DESIGN PTY LTD - DRAWING APPROVED BY

BM

APPLICANT
SITE 3
DEVELOPMENT COMPANY PTY LTD
MEADOWBANK NSW 2114

SOP 3.1


PROPOSED DEVELOPMENT
SYDNEY OLYMPIC PARK
STAGE 3 : SITE 1

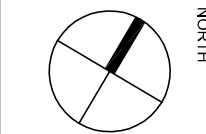

1:200 @ A1 1:400 @ A3

DRAWING TITLE
BASEMENT 03 LEVEL

PRINT DATE	PROJECT ID	DRAWING NO.	ISSU
06.09.10	SOP3.1	DA03	6

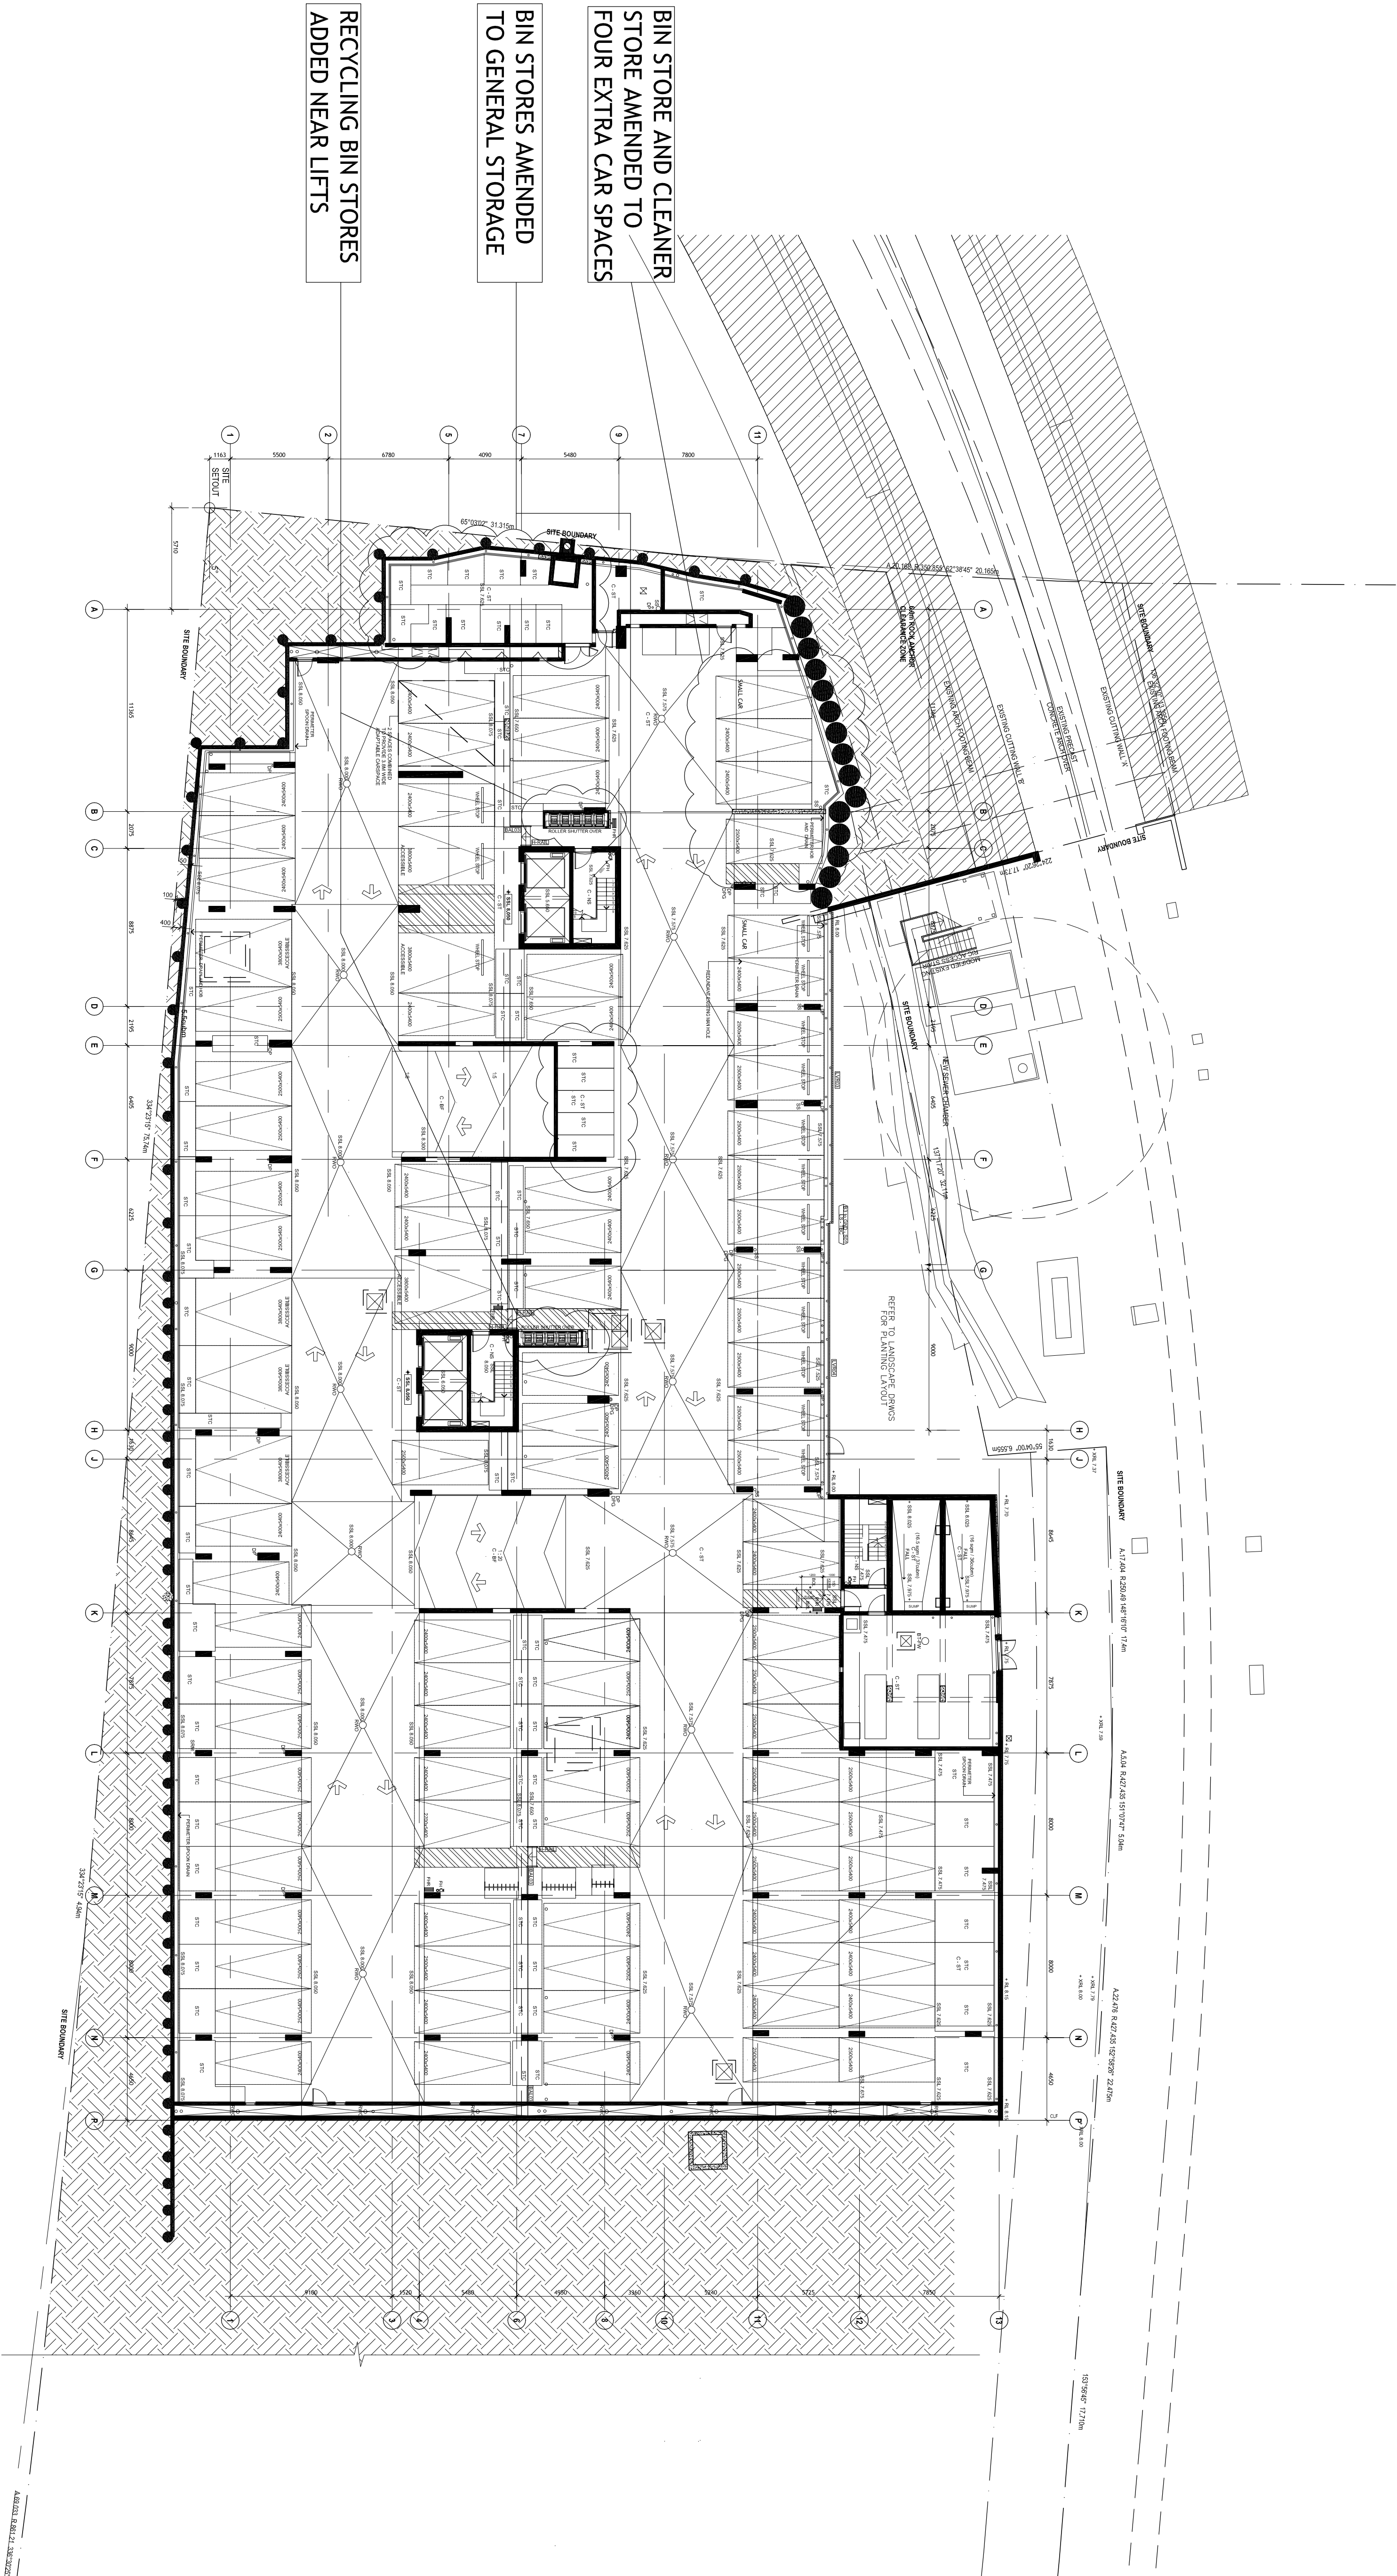

- NOTES:
- GARBAGE / RECYCLING / BIN STORAGE RATIONALISED.
 - GARBAGE AT GROUND FLOOR ONLY (AT BASE OF CHUTES).
 - MAIN RECYCLING BIN STORE AT LEVEL B1