

DRAWINGS PREPARED BY  
**BILBERGIA design PTY LTD**  
BILBERGIA GROUP  
SUITE 101, 25 ANGAS ST., MEADOWBANK NSW 2114  
TEL: 8878 6900  
FAX: 8878 6995  
NOMINATED ARCHITECT: BEN MITCHELL (REG. NO 6339)


DATE	ISSUED FOR INFORMATION	DATE	DRAWING PROVIDED BY
06.09.10	SECTION 735W SUBMISSION 2		BILBERGIA DESIGN PTY LTD
09.01.09	SECTION 735W SUBMISSION 1		TUNMER AND ASSOCIATES
1.11.08	SECTION 735W SUBMISSION 1		TURNER AND ASSOCIATES
1.11.08	ISSUED FOR INFORMATION		TURNER AND ASSOCIATES

BILBERGIA DESIGN PTY LTD - DRAWING APPROVED BY

**BM**

# PROJECT SOP 3.1

DRAWING TITLE	PROJECT ID	DRAWING NO.	ISSUE
LEVEL 22 & 23 PLAN			
PRINT DATE	SOP3.1	DA28	4
06.09.10			

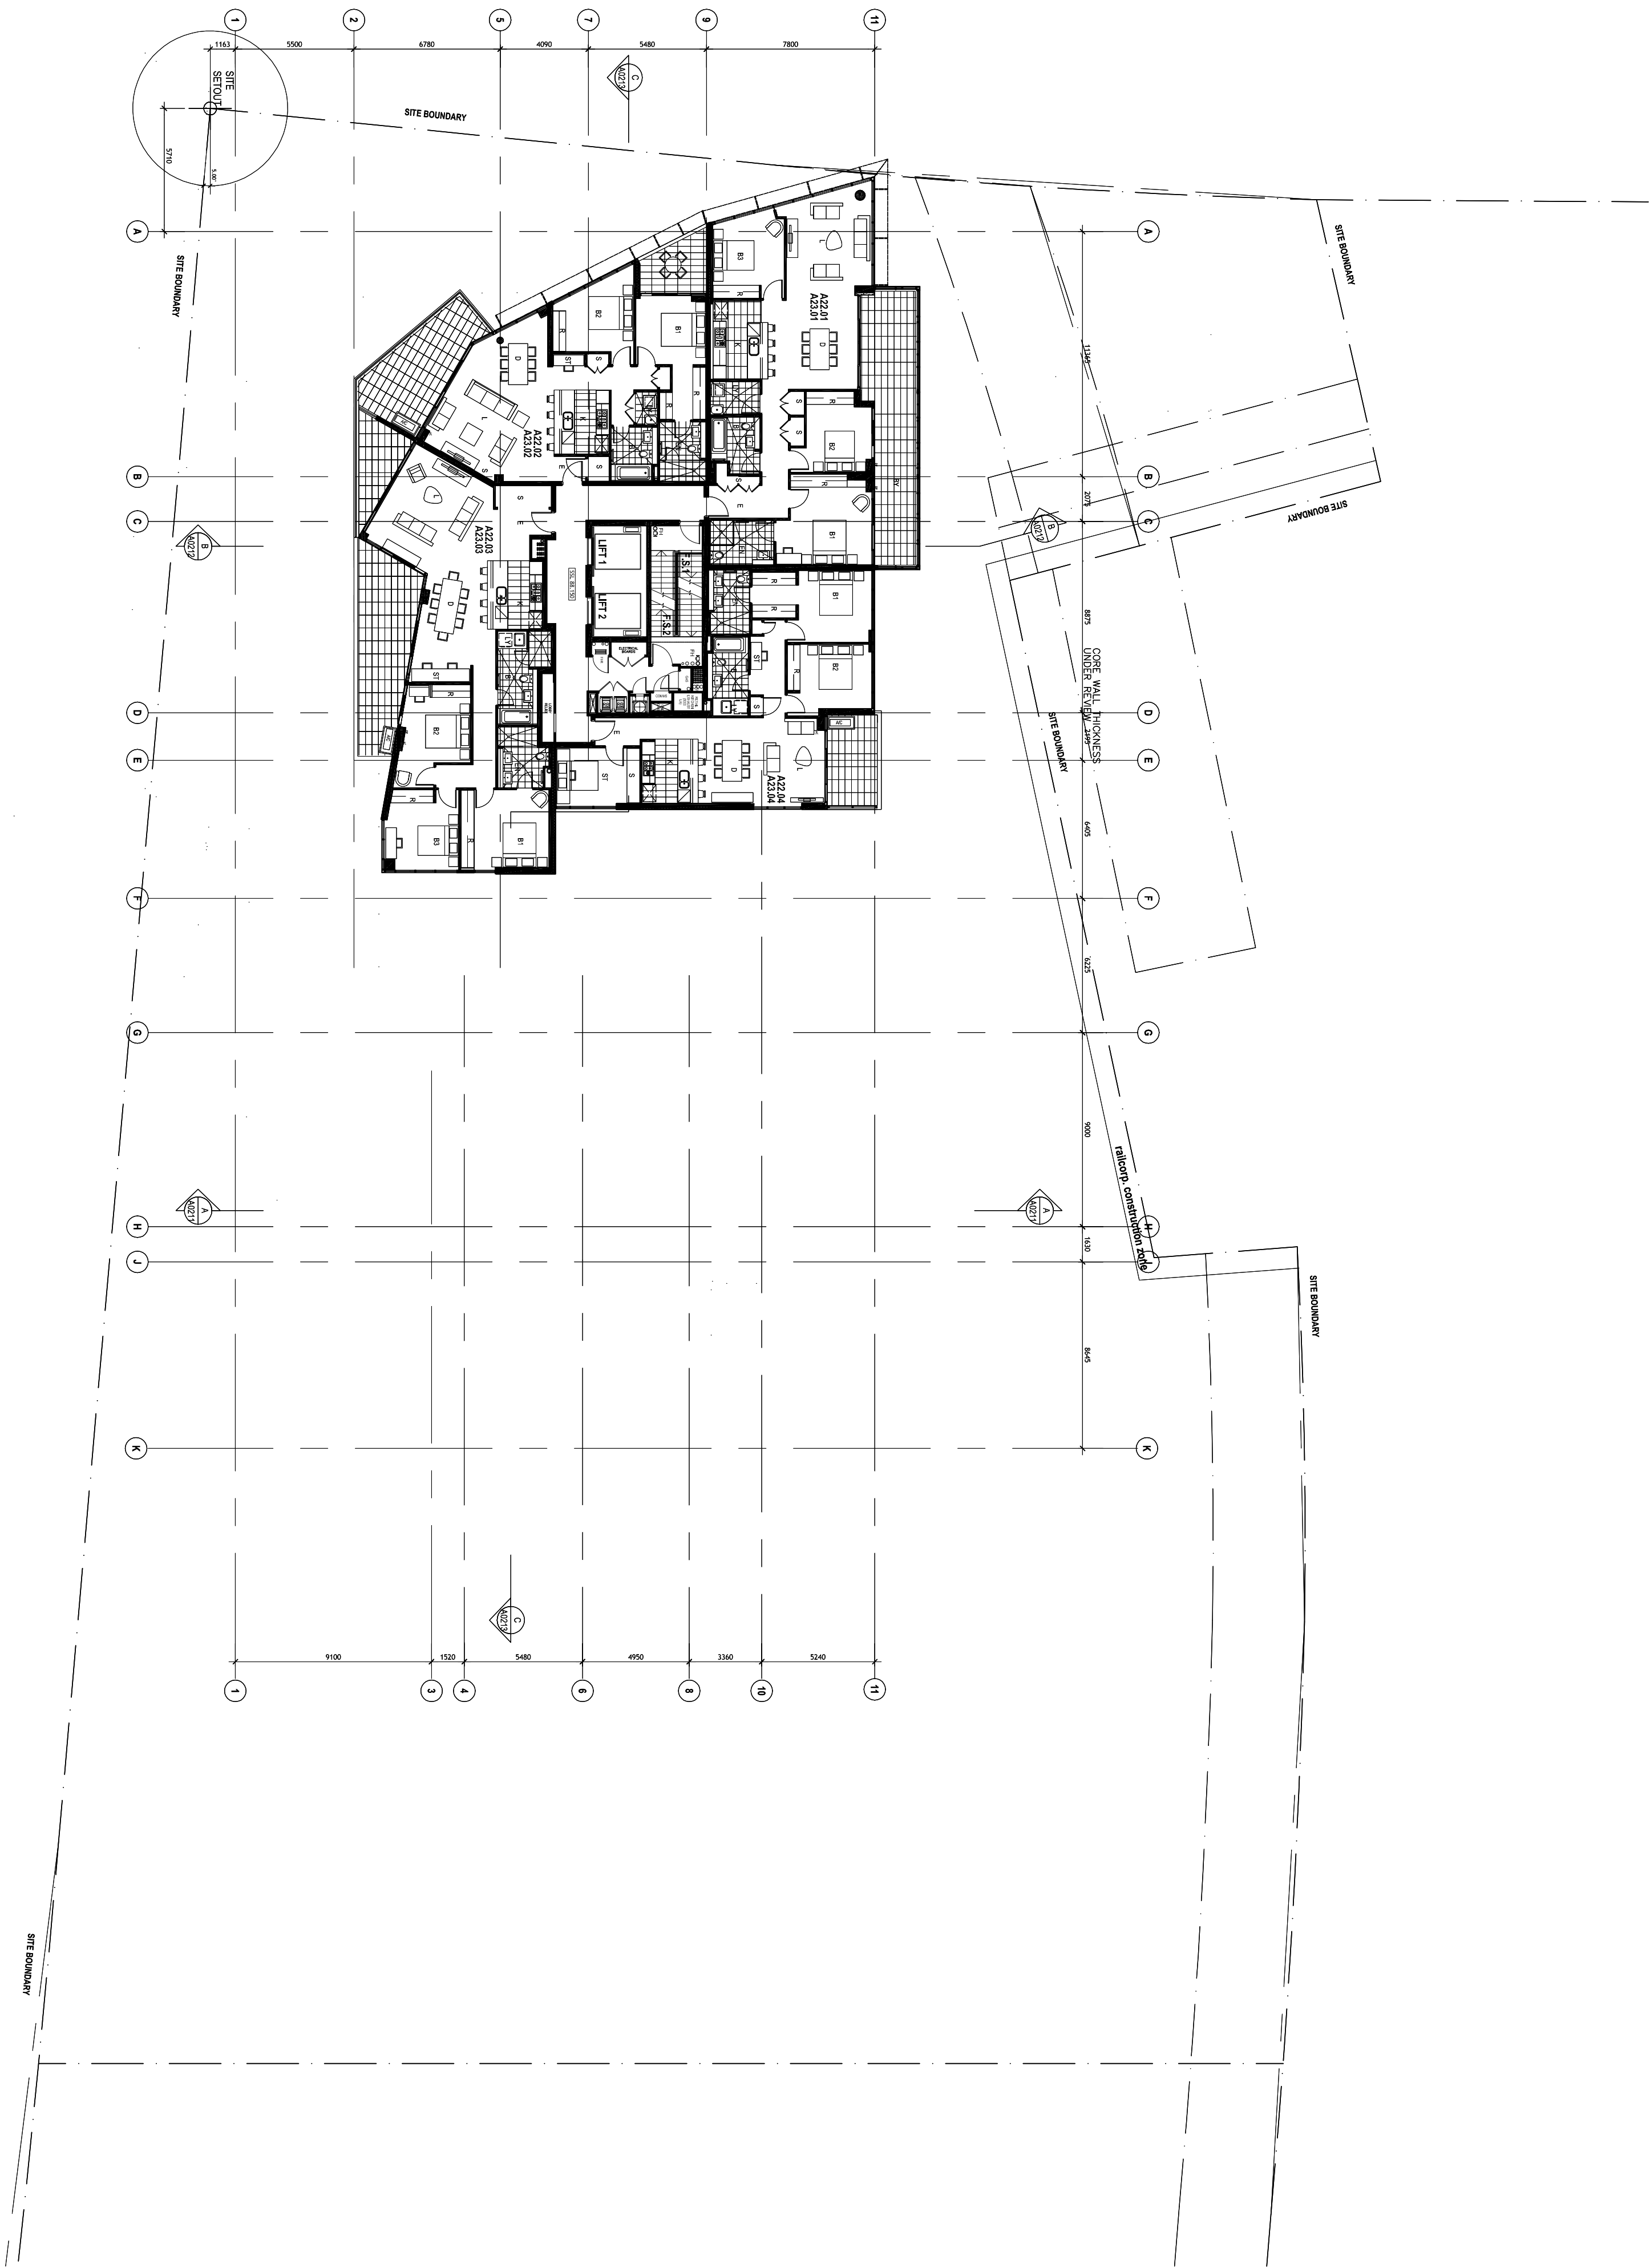

**DRAWING ISSUED BECAUSE REQUIRED FOR NEW BASIX CERTIFICATE**