


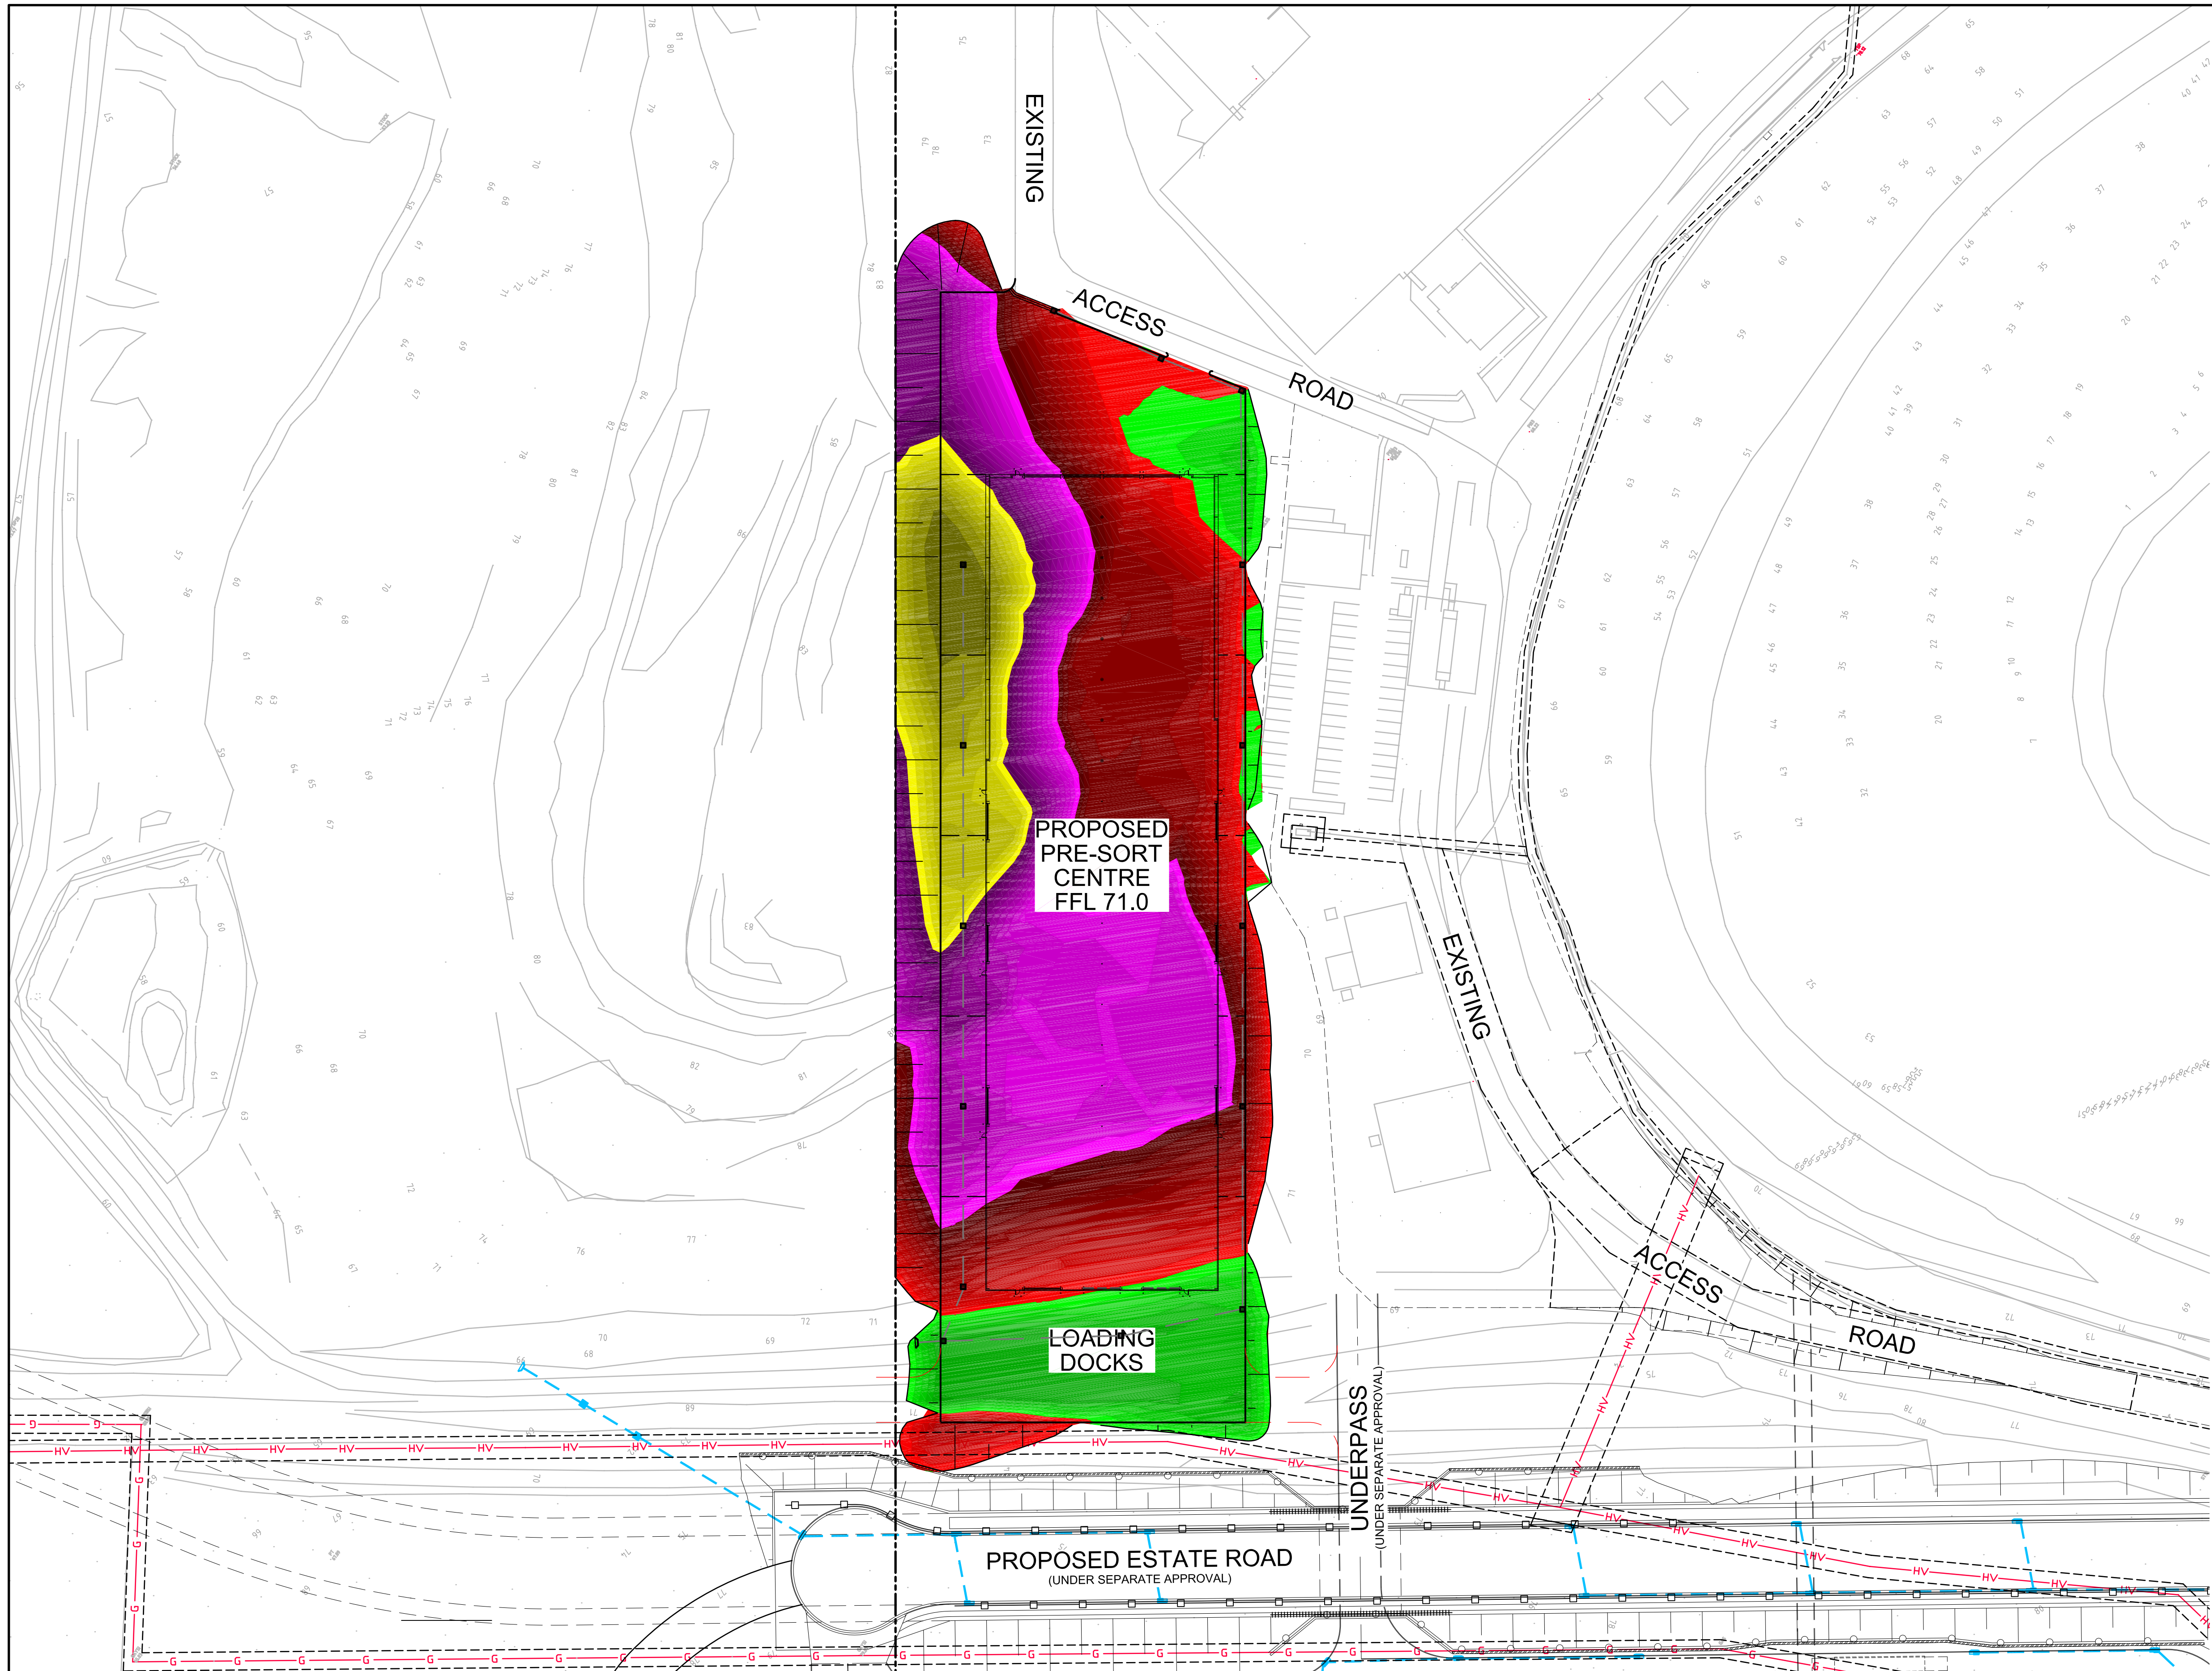

HWE CUT & FILL LEGEND			

TOTAL CUT/FILL

TOTAL:	CUT	127,200m³
	FILL	3,900m³
	SURPLUS SPOIL	123,300m³

- NOTES
- THE SURPLUS SPOIL FROM THE ABOVE TABLE IS INTENDED TO BE PLACED AND COMPACTED WITHIN THE FUTURE EFW SITE
- EARTHWORKS VOLUMES DENOTED ARE APPROXIMATE ONLY AND HAVE BEEN CALCULATED BETWEEN THE EARTHWORKS SURFACE LEVEL (300mm BELOW FINISHED SURFACE LEVEL) AND THE EXISTING SURFACE LEVEL. THE VOLUMES DO NOT TAKE INTO ACCOUNT THE FOLLOWING --
1. STRIPPING AND STOCKPILING OF EXISTING TOP SOIL
 2. BULKING FACTORS OF REMOVED CUT
 3. REMOVAL OF EXISTING BUILDING SLABS AND PAVEMENTS
 4. REMOVAL AND/OR REMEDIATION OF ANY EXISTING UNCONTROLLED FILL
 5. PROPOSED LANDSCAPING
 6. STORMWATER AND UTILITIES TRENCHING
 7. EXISTING DAMS OR WATER BODIES WHERE BY THE BASE HAS NOT BEEN SURVEYED DUE TO THE PRESENCE OF WATER AT TIME OF SURVEY

Bar Scales		
0 20 40 60 80m		
1 : 750 @ A1 1 : 1000 @ A3		
B	ISSUED FOR APPROVAL	03-03-15
A	ISSUED FOR APPROVAL	15-12-14
Issue	Description	Date

THIS DRAWING CANNOT BE COPIED OR REPRODUCED IN ANY FORM OR USED FOR ANY OTHER PURPOSE OTHER THAN THAT ORIGINALLY INTENDED WITHOUT THE WRITTEN PERMISSION OF AT&L

Client

DIAL A DUMP

Scales	1 : 500	Drawn	FX
		Designed	FX
Grid	MGA	Checked	AM
Height Datum	AHD	Approved	

Project

PRE SORT CENTRE EASTERN CREEK

Title

BULK EARTHWORKS CUT AND FILL PLAN

Civil Engineers and Project Managers		
at&l		
Suite 702, 154 Pacific Hwy St Leonards NSW 2065 ABN 96 130 882 405 Tel: 02 9439 1777 Fax: 02 9460 8413 www.atl.net.au info@atl.net.au		
Status	FOR APPROVAL	A1
Drawing No.	DAC003	Issue
Project No.	14-232	B