
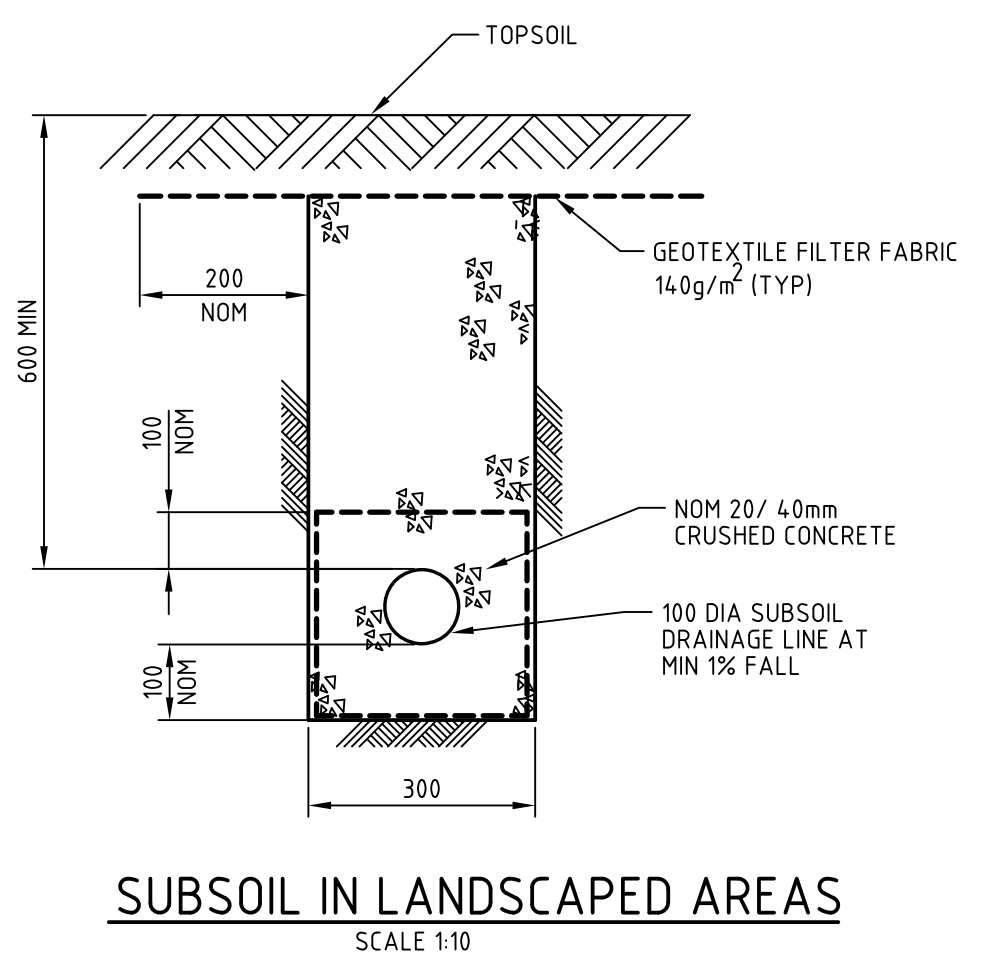
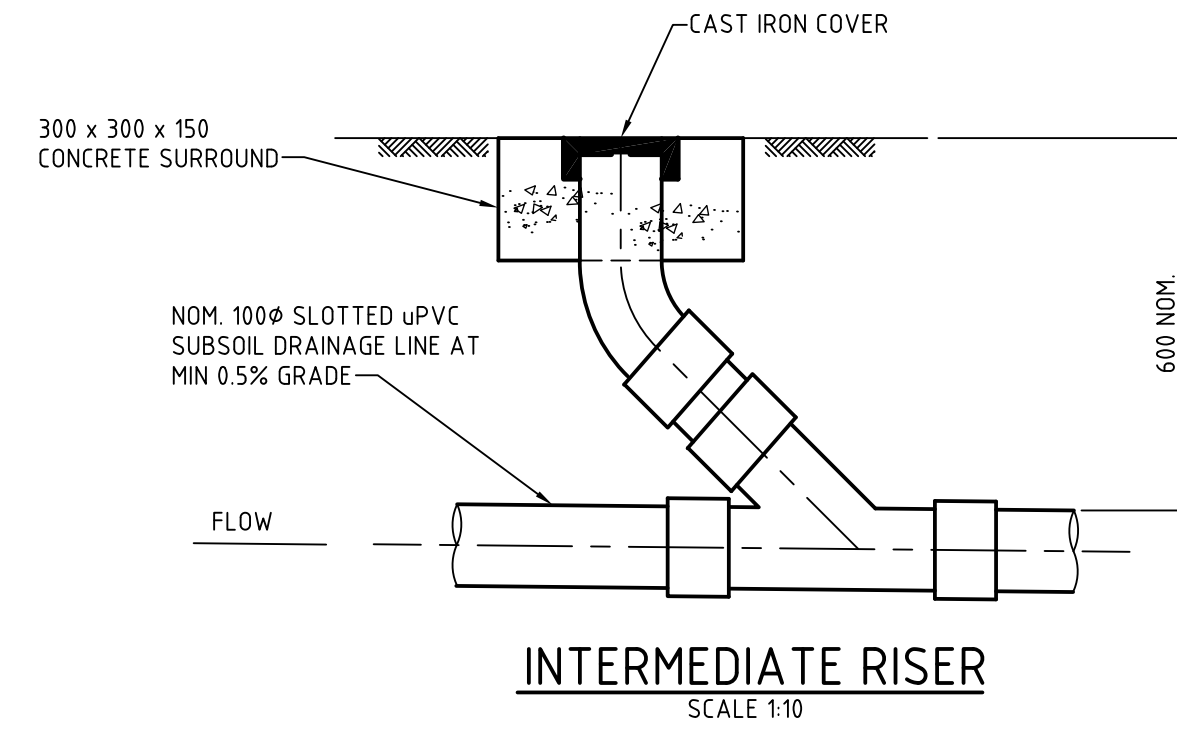
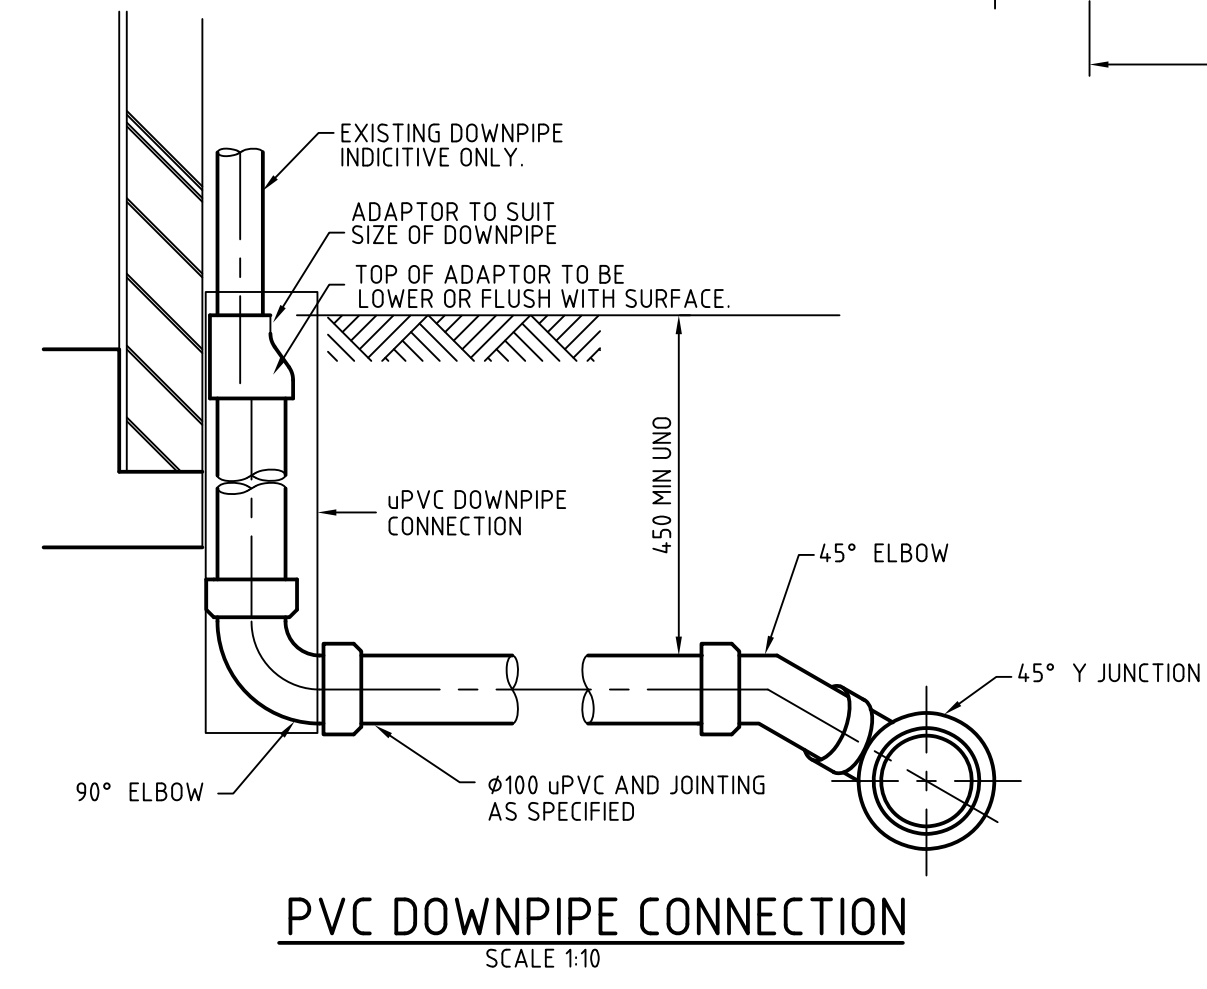
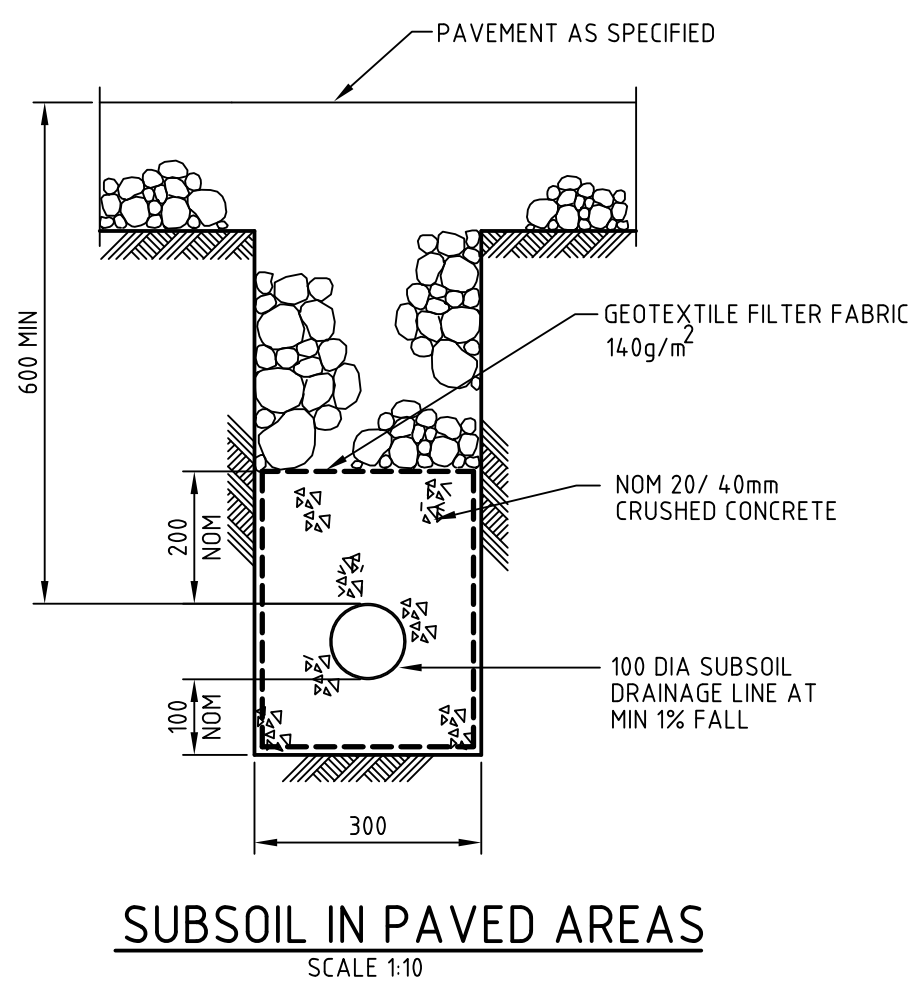
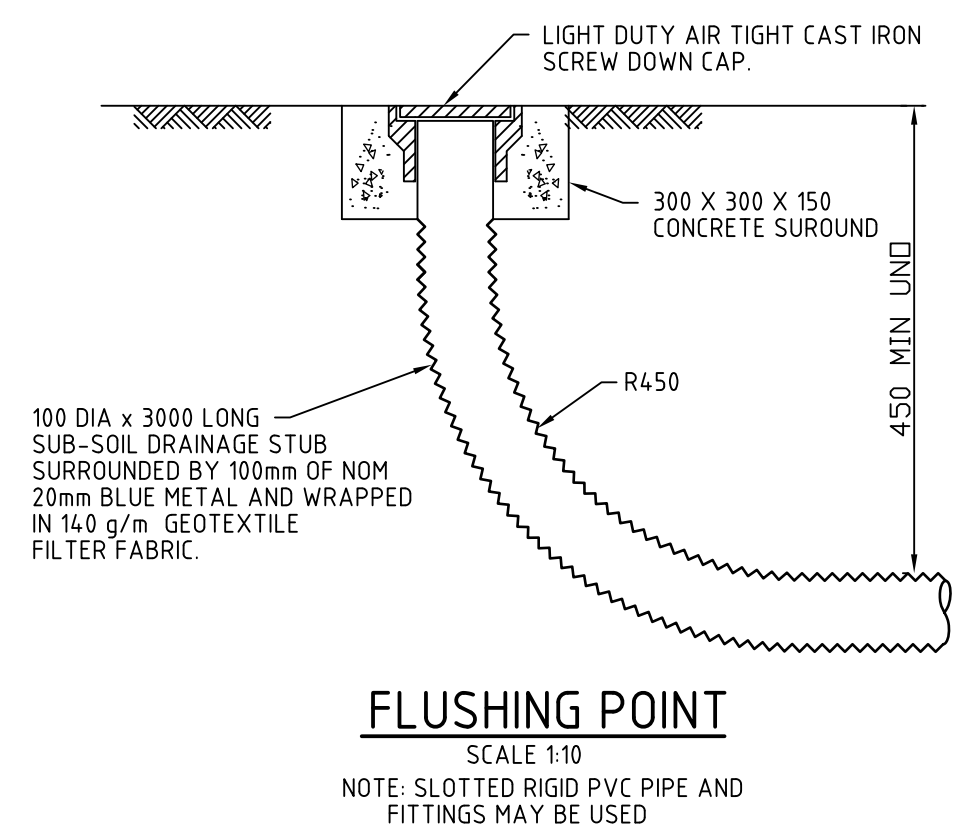
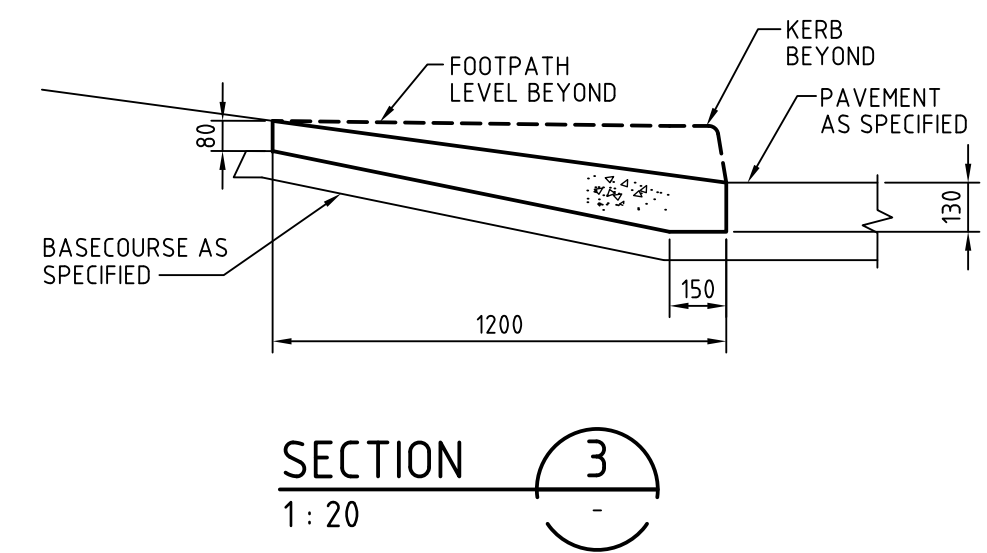
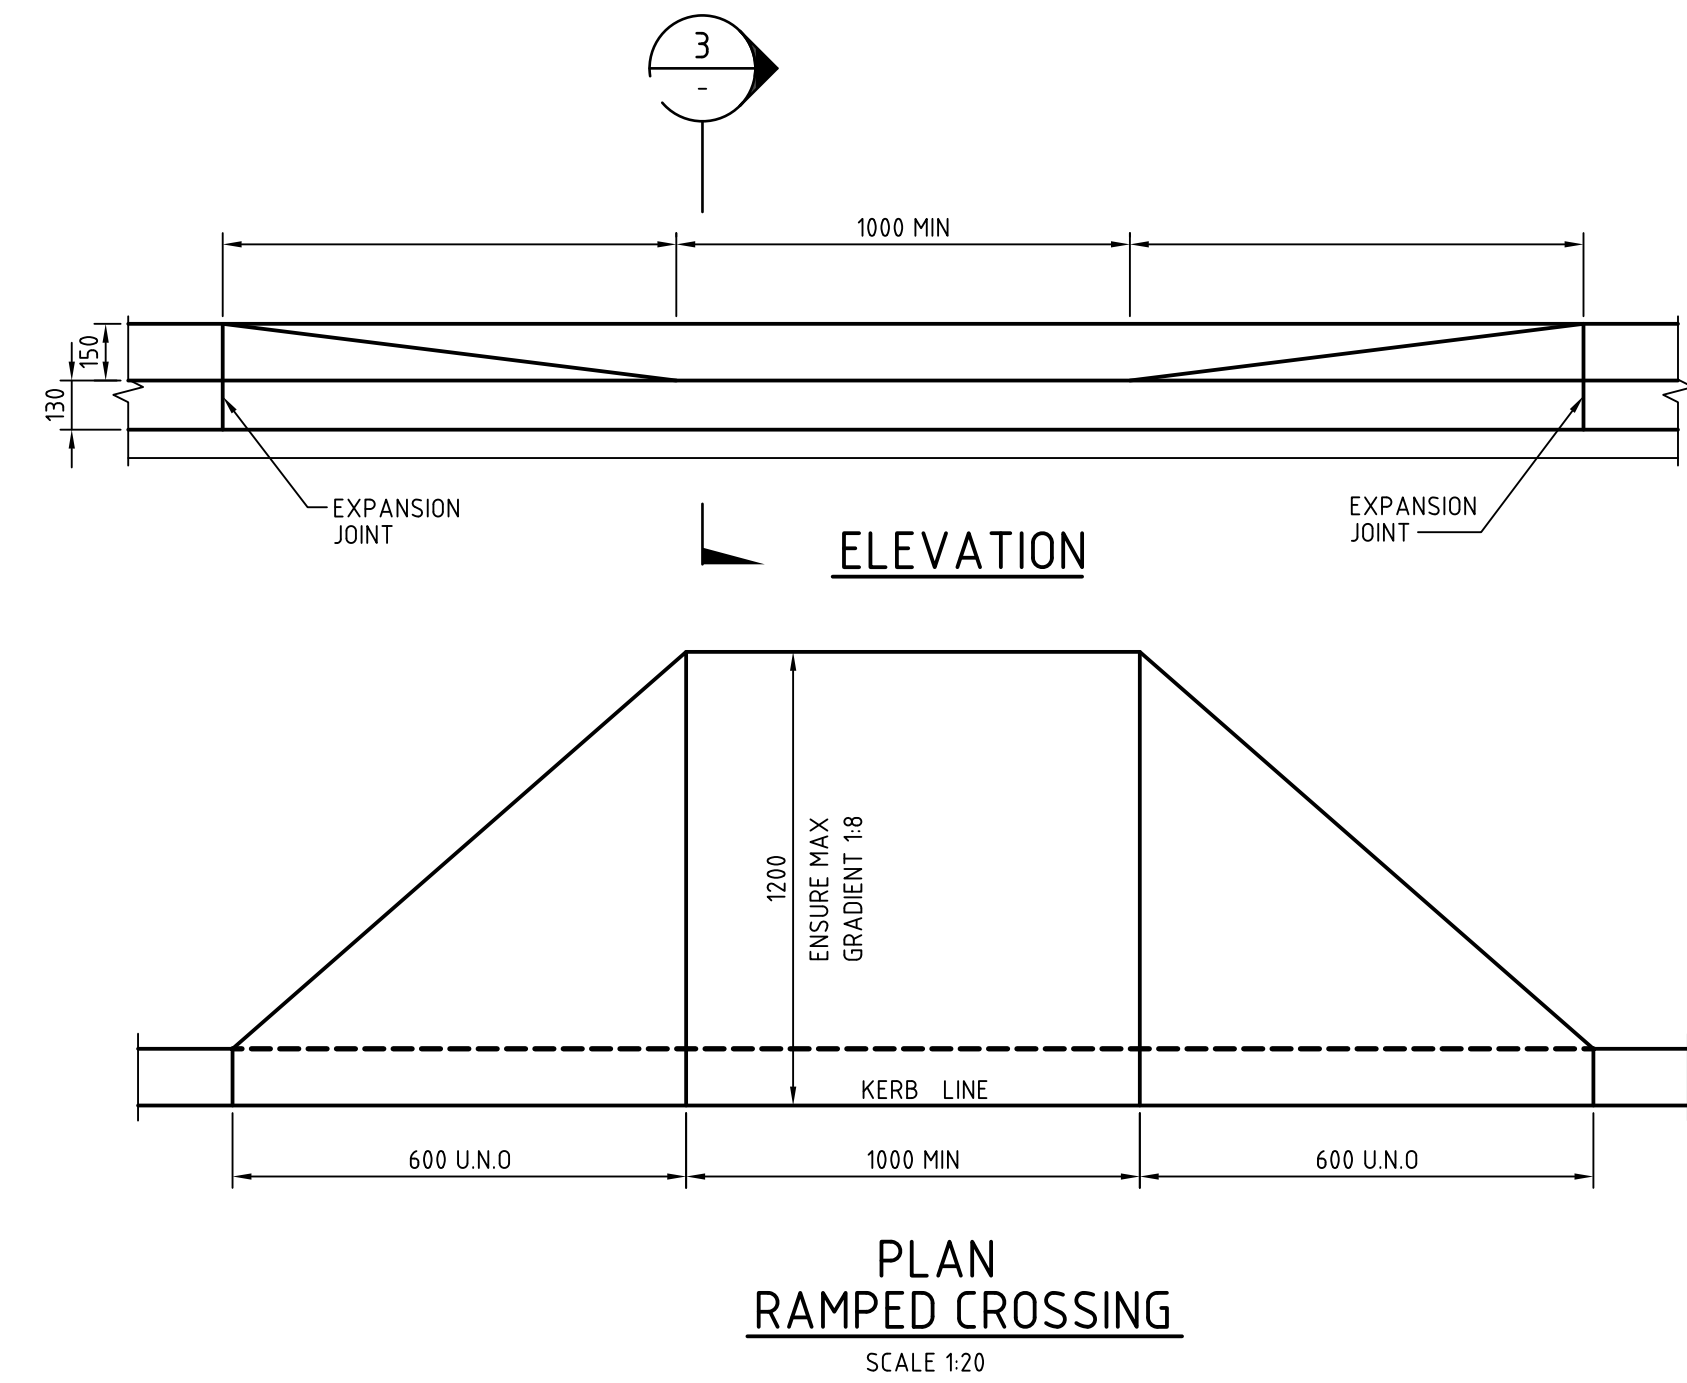
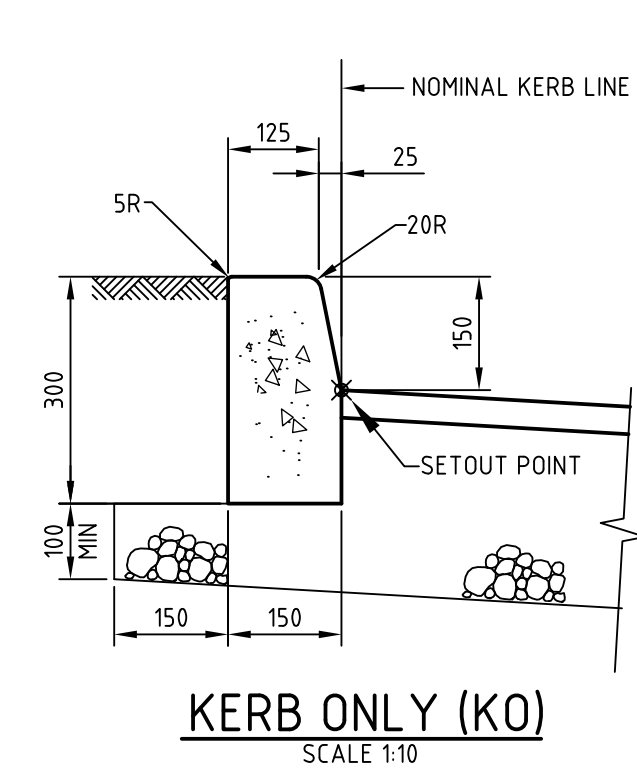
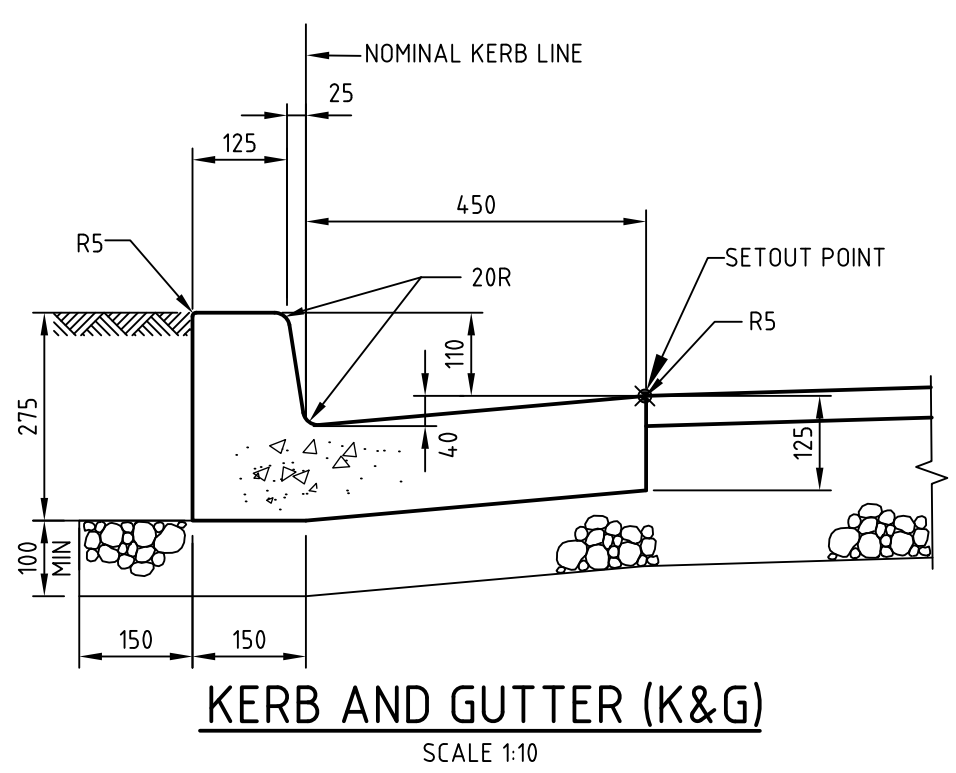


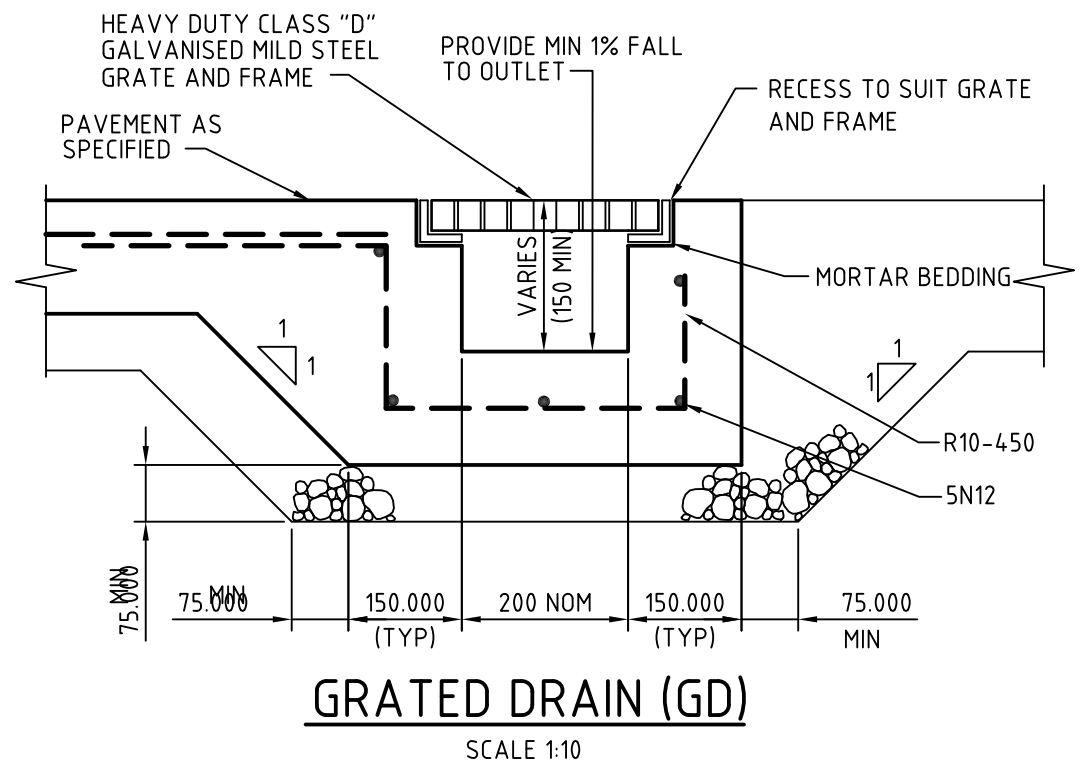

B	ISSUED FOR APPROVAL	03-03-15
A	ISSUED FOR APPROVAL	15-12-14
Issue	Description	Date

Bar Scales	

THIS DRAWING CANNOT BE COPIED OR REPRODUCED IN ANY FORM OR USED FOR ANY OTHER PURPOSE OTHER THAN THAT ORIGINALLY INTENDED WITHOUT THE WRITTEN PERMISSION OF AT&L	Client	DIAL A DUMP

Scales 1:10 1:20	Drawn FX	Project PRE SORT CENTRE EASTERN CREEK
	Designed FX	
Grid MGA	Checked AM	Title SITEWORKS DETAILS
Height Datum AHD	Approved	

Civil Engineers and Project Managers		
Suite 702, 154 Pacific Hwy St Leonards NSW 2065 ABN 96 130 882 405 Tel: 02 9439 1777 Fax: 02 9460 8413 www.atl.net.au info@atl.net.au		
Status FOR APPROVAL	A1	
Drawing No. DAC030	Project No. 14-232	Issue B