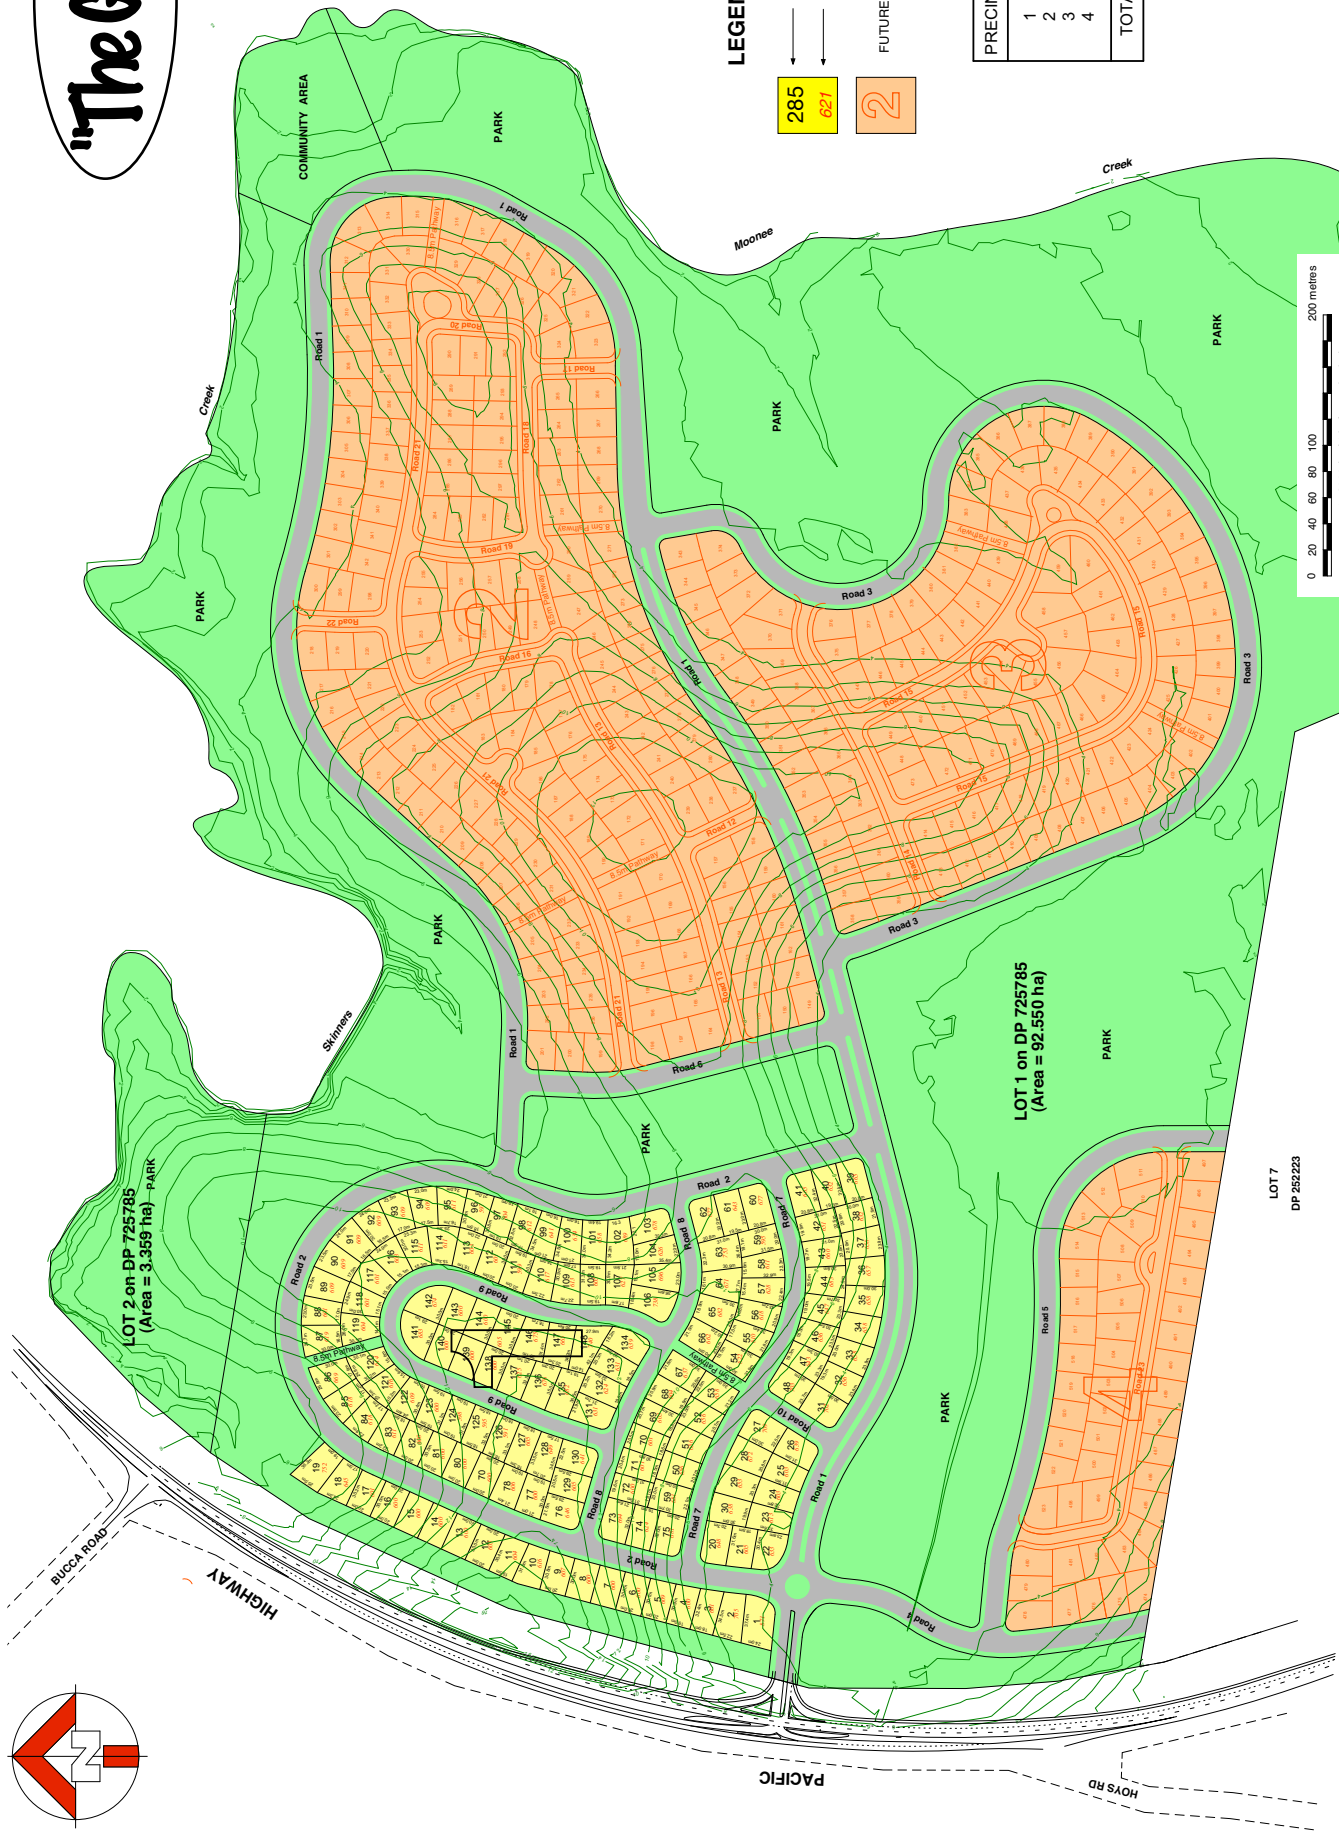

ANNEXURE C – PRELIMINARY LOT LAYOUT



"The Glades"



DRAWING TITLE AMENDMENT		CONCEPT PLAN & PRECINCT NOTED		amendment	
B	OCT 07	A	SEPT 07	date	
DISCLAIMER: This is a preliminary concept plan prepared by Auspacific. The concept plan has been prepared by the Consultant for the benefit of the client to provide a preliminary indication of the proposed development. It is not to be relied upon for any purpose other than that for which it is provided. The consultant does not warrant, represent or guarantee the accuracy or completeness of the information contained in this concept plan. No third party is entitled to rely upon the information contained in the preliminary report and any derivative advice as to budgets, yields, etc., should be sought directly from the consultant.		PRELIMINARY LOT LAYOUT		AUSPACIFIC ENGINEERS	
AUSPACIFIC ENGINEERS PTY LTD development consultants, civil, structural and hydraulic engineers 3 / 20 Nerang Street NERANG QLD 4211 T 07 5596 5377 F 07 5596 3143 E auspacific@auspacific.com.au		AUSPACIFIC ENGINEERS PTY LTD AS SHOWN design RKH drawn JM checked NOV 2006 signed		THE ROTHWELL BOYS PTY LTD client	
PROJECT		PROPOSED RESIDENTIAL SUBDIVISION MOONEE BEACH COFFS HARBOUR		04-1600	
amendment		P1		B	