




| | | | | |
|--|--|--|------------------|--|
| | | | <h1>ANNEX B</h1> | |
|--|--|--|------------------|--|

**Bushfire Risk
Assessment Plan**

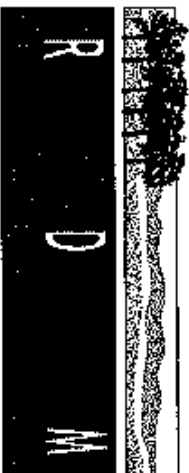

RESOURCE DESIGN & MANAGEMENT PTY LTD

ACN 090 179 866
ABN 53 243 724 089

Our Ref: 05025LM07

Contact: Matthew Cooper

Date: 13 November 2008

Wintlen Property Group
PO Box 2578
SOUTHPORT BC 4215

Attention: Mr Dale Holt

Dear Sir,

RE: MAJOR PROJECT 06-0143 - THE GLADES
PROPOSED RESIDENTIAL SUBDIVISION
LOTS 1 & 2 IN DP725785, PACIFIC HWY, MOONEE

We write with respect to Mr Steve Oconnor's (ERM) recent discussion with the NSW Department of Planning concerning bushfire planning issues and the central vegetated corridor.

Please find attached the amended Bushfire Risk Assessment Map which incorporates changes to the location of the APZ affecting the central vegetated corridor and construction requirements applicable to adjacent residential allotments.


We trust this information is sufficient for your purposes, however should you require further details or clarification, please do not hesitate to contact the writer by telephone on 6651 2688.

Yours Faithfully,
RESOURCE DESIGN & MANAGEMENT PTY LTD

Matthew Cooper
Registered Surveyor / Environmental Planner

>> PLANNING >> ENGINEERING >> SURVEYING >> MAPPING >> ENVIRONMENTAL MANAGEMENT >>

Suite 34 Jetty Village Shopping Centre 361 Harbour Drive
(PO Box 1430) COFFS HARBOUR JETTY NSW 2450
Ph. (02) 6651 2688 Fax (02) 6651 3688
www.resdesman.com.au

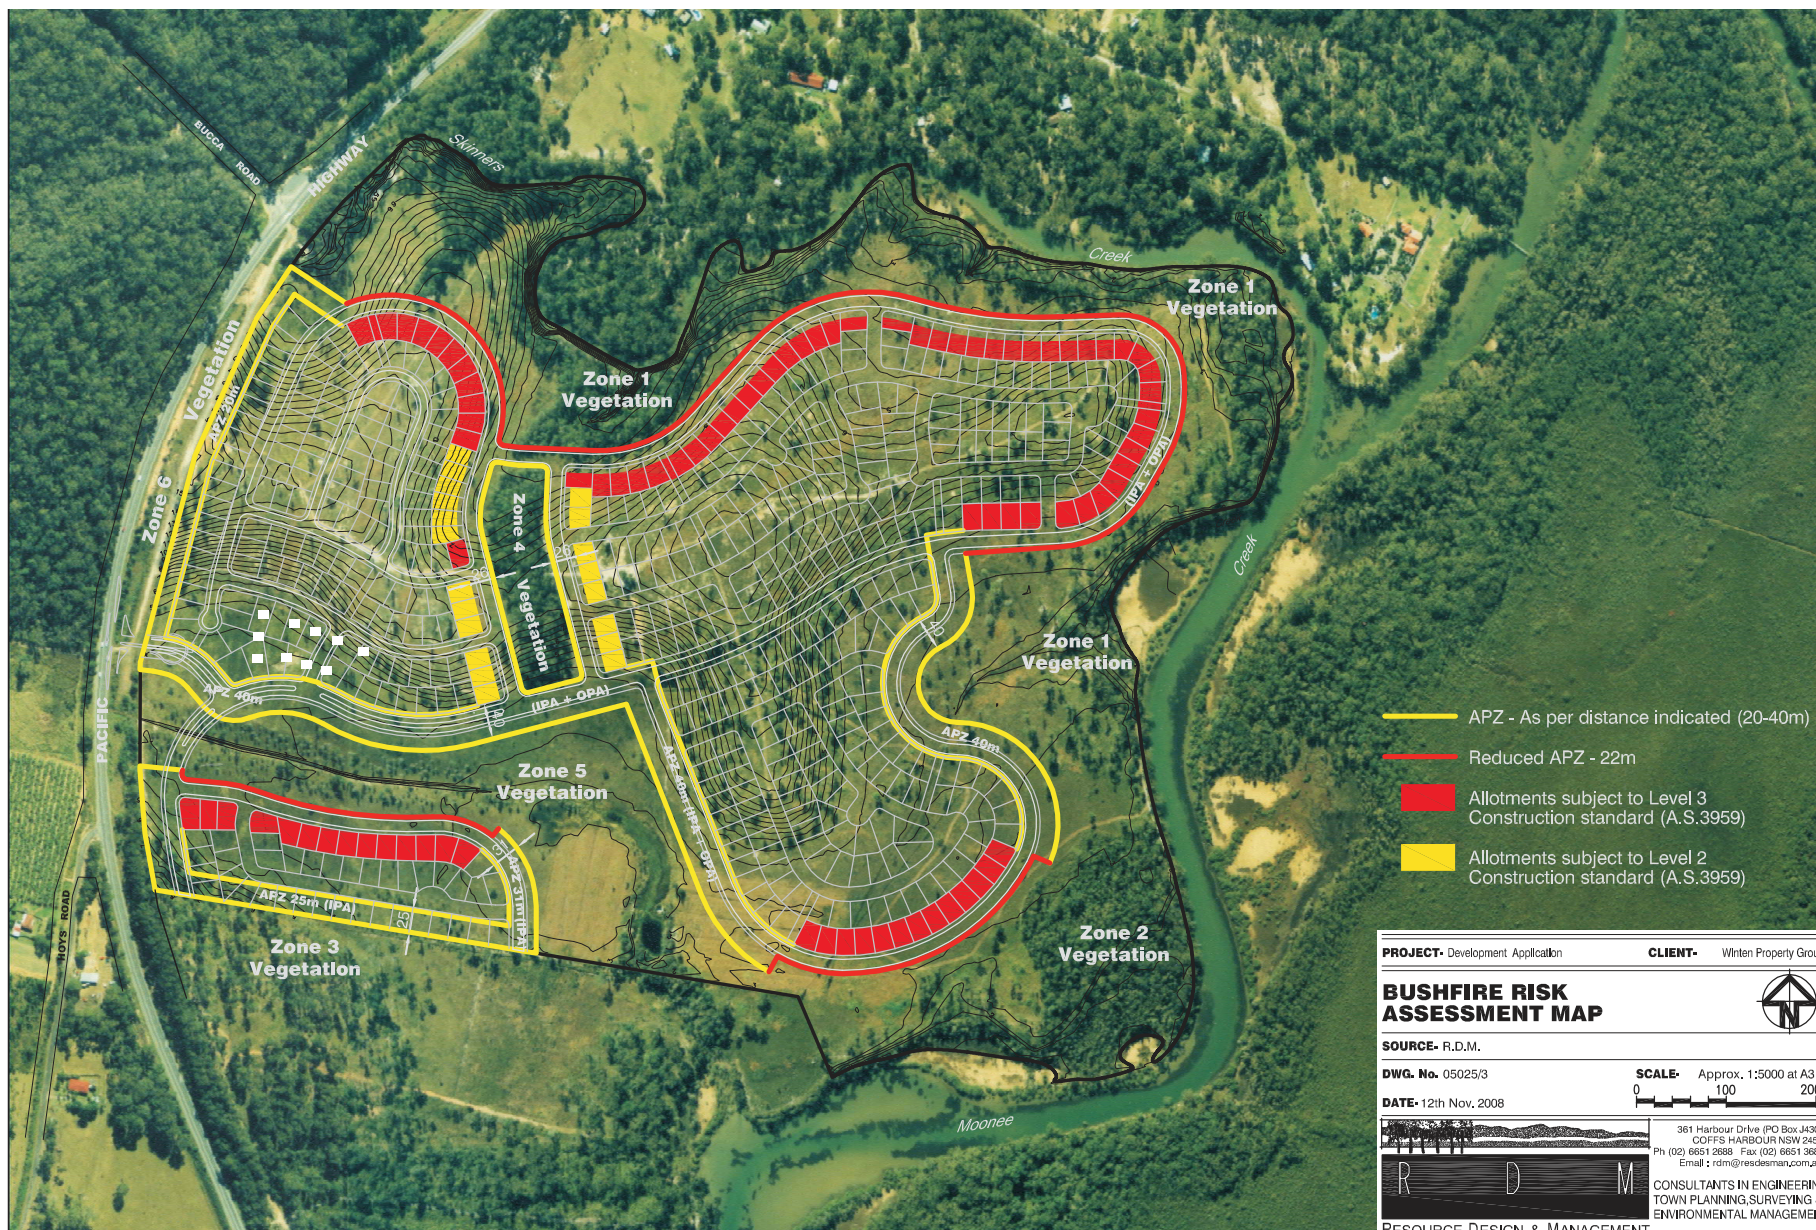

Source: Resource Design Management



0 200m
Approximate Only

Annex B

Bushfire Risk Assessment Map
- Dated December 2008

The Glades Estate, Coffs Harbour- Preferred Project Report Nov 08