


eight central avenue

external materials sample board

sissons.

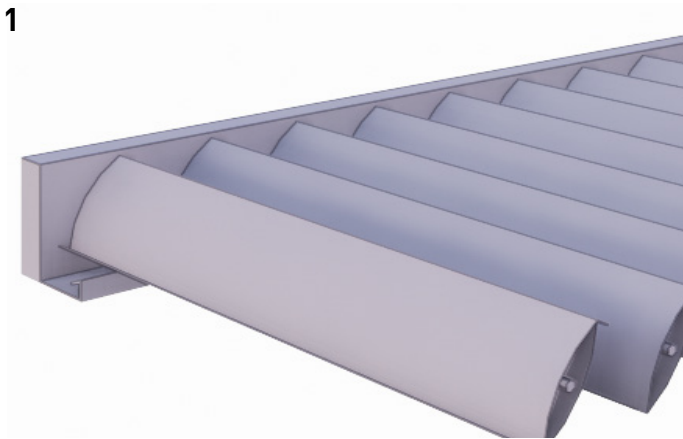

Material Legend:

1. PART VERGOLA OPERABLE LOURVE
- LOCATED ON EAST ELEVATION CAFE AWNING AND PART FACADE AWNING
2. 'ARAMAX' 800A100 PROFILE ROOF SHEET FOR TRUCK ROOF/ TRUCK PARKING CANOPY
3. VITRABOND ALUMINIUM PANELS IN GREY MATTE FINISH
4. COPPER PENNY FINISH LOCATED ON PORTION OF SOUTH FACING ELEVATION CLADDING AND ALL STUDIO CLADDING ON NORTH FACING ELEVATION.
5. IRONSTONE COLORBOND COLOUR FOR MECHANIC LOUVRES ON SOUTH FACING ELEVATION AT ROOF LEVEL
6. LYSAGHT INTERGRITY 820 ZINCALUME BASED CLADDING IN COLORBOND 'IRONSTONE' FINISH
- LOCATED ON NORTH FACING ELEVATION AT STUDIO PLANT
7. GREY TINT HIGH PERFORMANCE DOUBLE-GLAZED INSULATING GLASS UNIT - FOR GENERAL FACADE.
8. 'SURFMIST' COLORBOND COLOUR - FOR CAFE AWNING AND VERGOLA
9. WHITE FINISH ON CLADDING ON NORTH, SOUTH, EAST, AND WEST FACING FACADES
10. POLYCARBONATE MULTICELL GLAZING CLADDING - FOR COMMUNICATIONS TOWER
11. LYSAGHT SPANDEK ZINCALUME BASED CLADDING IN COLORBOND IRONSTONE FINISH
- LOCATED ON ALL FACADES ON LEVEL 12
12. A.R.C FENCES 'EDEN' ALUMINIUM BALUSTRADES WITH CHARCOAL POWDER COATING
- LOCATED ON STAIRS OVER WATER FEATURE IN PLAZA AND LANDSCAPED LEVEL 5 ROOF

