


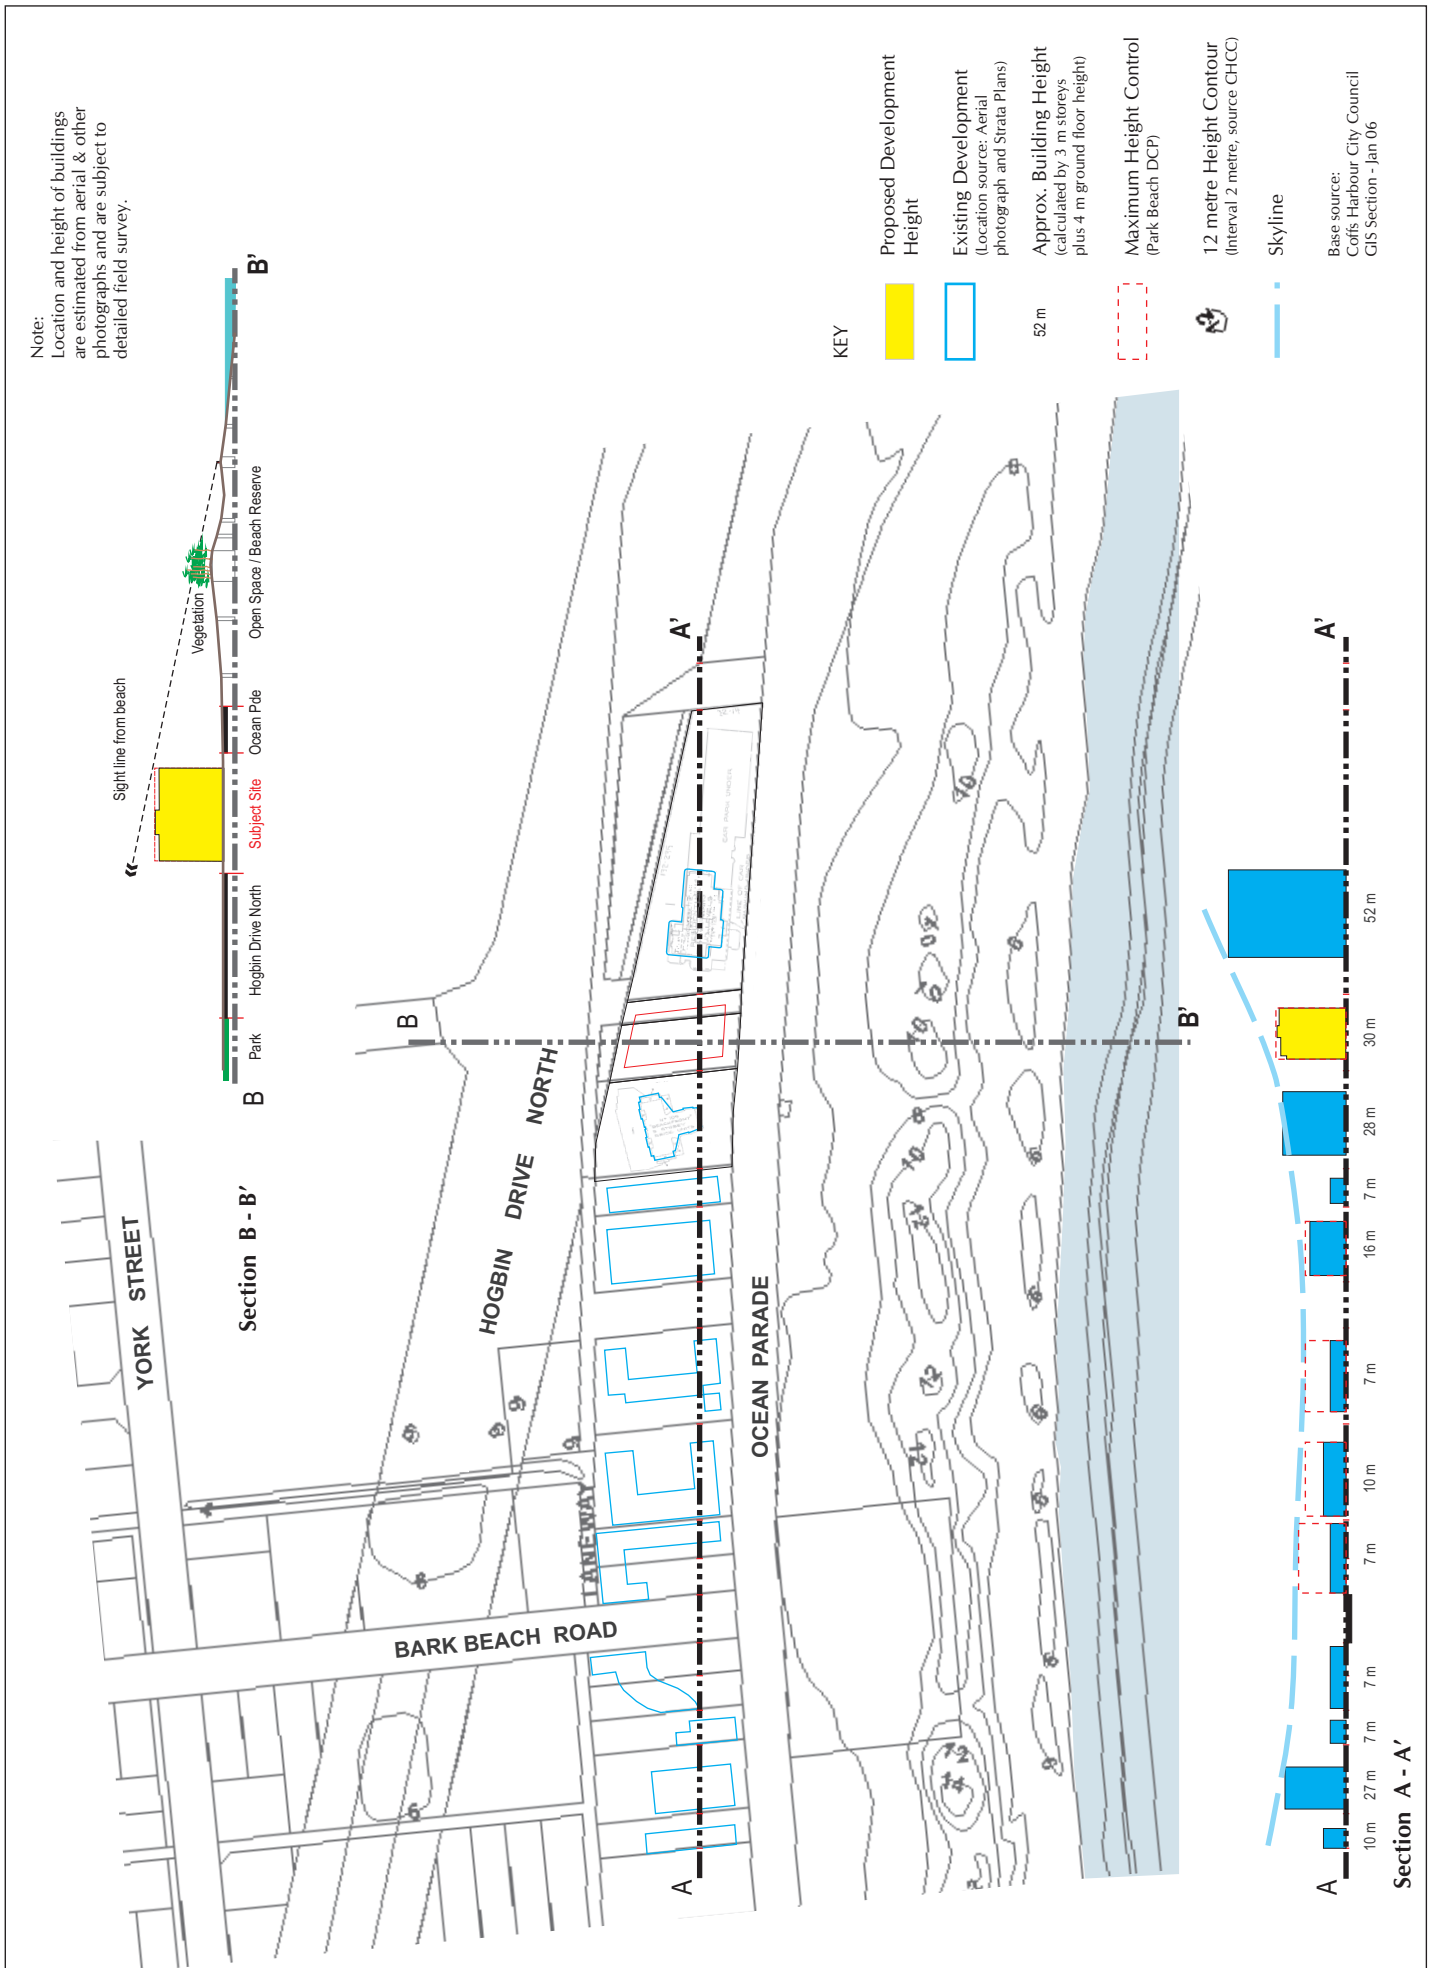

111 Ocean Parade - Coffs Harbour

HEIGHT ANALYSIS