
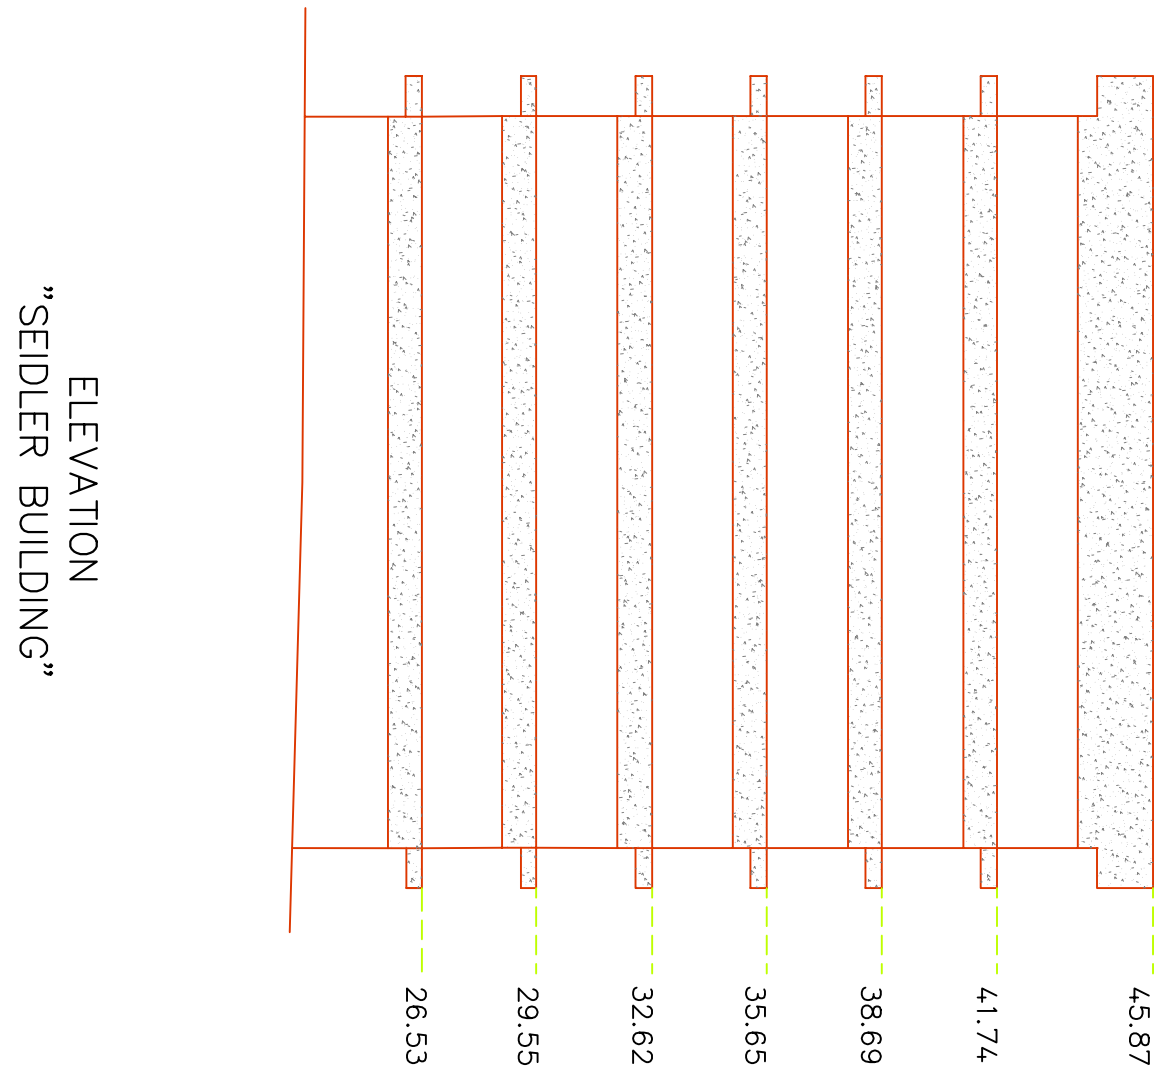
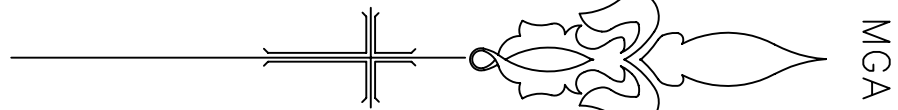


SKETCH

SHOWING SELECTED DETAIL & LEVELS
OVER LUNA PARK SITE, MILSONS POINT
LOT 1 IN DP 1066900

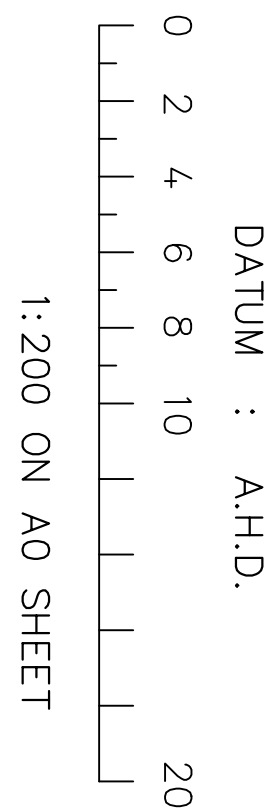

LIST OF SYMBOLS:

BOL	BOLLARD
EL PIT	ELECTRICITY PIT
GLN	GAS VALVE
HD	HOB
PP	POTTER
MCS	MCS LID
SEWER	SEWER MANHOLE
TEL	TELEPHONE
MUD	MUD
C.LUD	UNCLASSIFIED METAL LID
S	SEWER
SS	SUB STATION
W	WATER LID
SW	STORMWATER PIT
VC	VEHICULAR CROSSING

- NOTES:
- 1) NO BOUNDARY SURVEY HAS BEEN CARRIED OUT.
 - 2) BOUNDARY DIMENSIONS OBTAINED FROM DP 1066900 & DP 46914.
 - 3) BOUNDARY DIMENSIONS OBTAINED FROM DP 1066900 & DP 46914.
 - 4) POSITION OF BUILDINGS IN RELATION TO BOUNDARY.
 - 5) NO UNDERGROUND SERVICES SEARCH MADE. ONLY PITS ETC. VISIBLE AT TIME OF SURVEY PLOTTED.

B'	8/2/06	LOTS 1259-1260 ADDED
A'	7/3/06	FIRST ISSUE
ISSUE	DATE	AMENDMENTS

COPYRIGHT WARNING

THE INFORMATION SHOWN/CONTAINED IN THIS DRAWING IS THE PROPERTY OF HILL & BLUME. IT MAY ONLY BE USED FOR THE PURPOSE FOR WHICH IT WAS PREPARED. IT IS NOT TO BE REPRODUCED, COPIED, OR TRANSMITTED IN ANY FORM OR BY ANY MEANS, WITHOUT THE WRITTEN PERMISSION OF HILL & BLUME PTY. LTD.