


TYPICAL CROSS SECTION
AND SERVICE LOCATION
FOR A 12M WIDE ROAD RESERVE

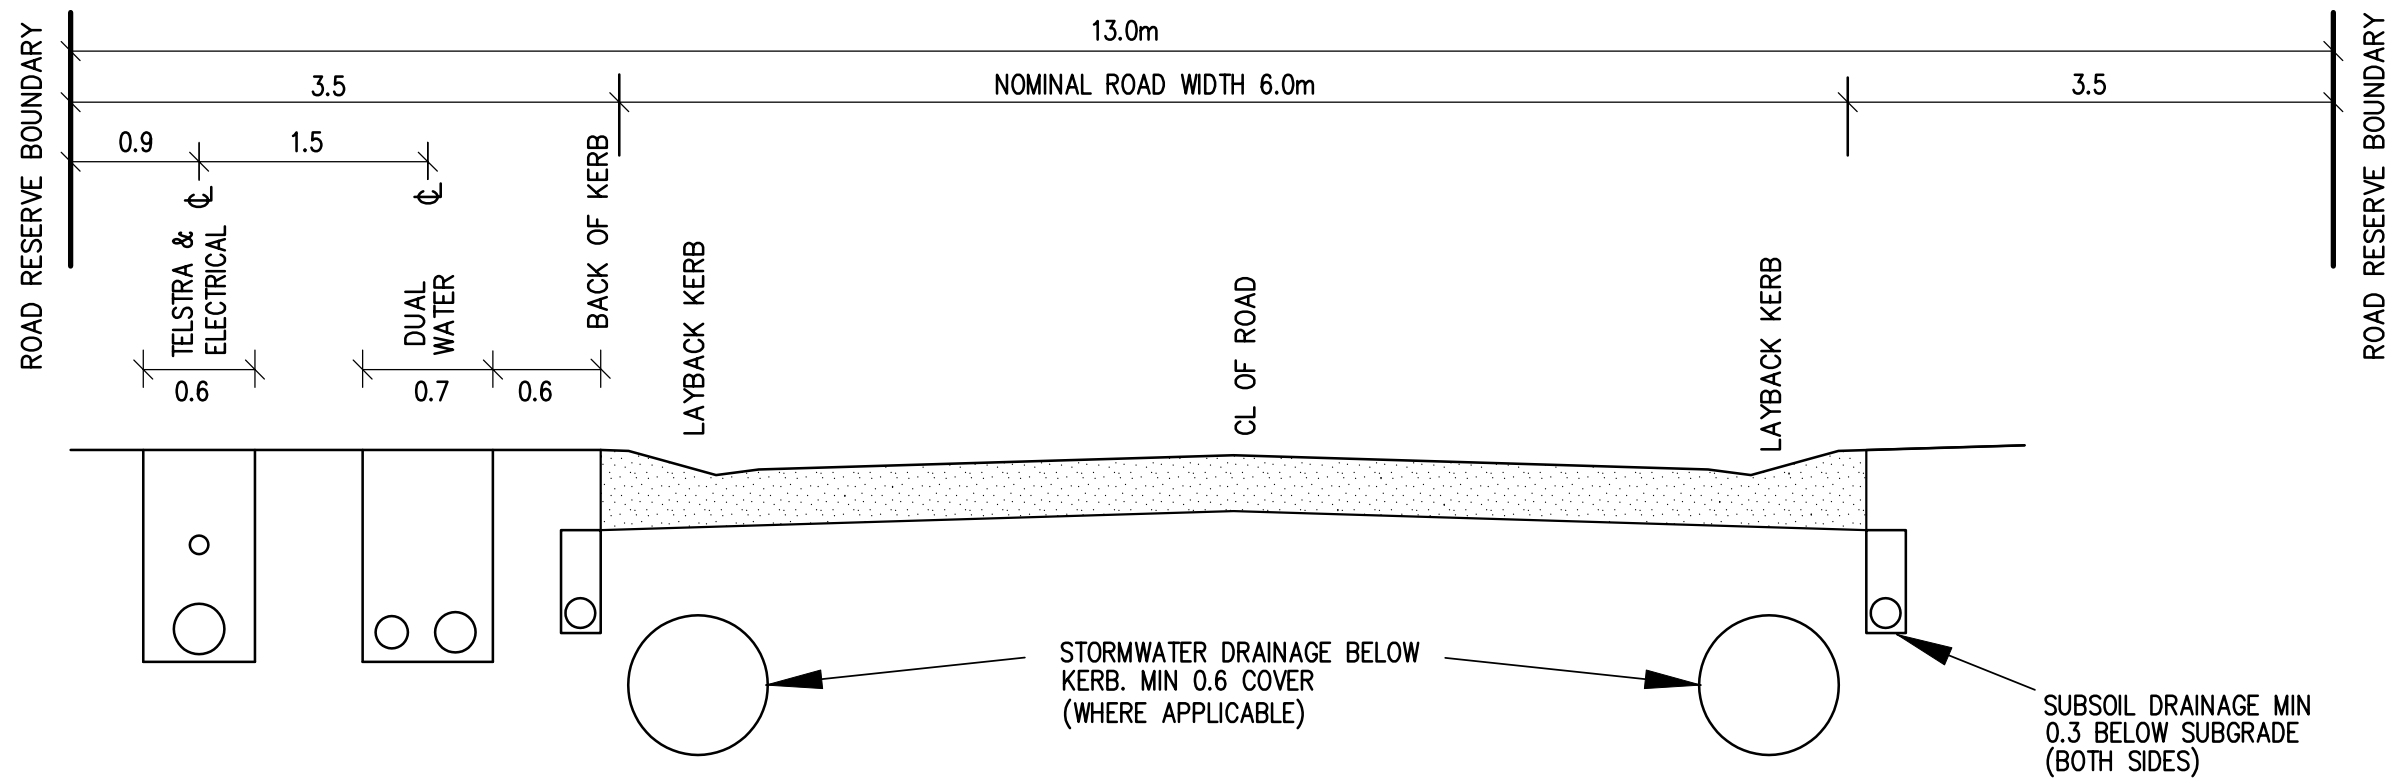

AND SERVICE LOCATION
FOR A 13M WIDE ROAD RESERVE