

INDICATIVE PLANTS SCHEDULE


Latin Name	Common Name	Mature Height	Mature Spread	Scheduled Size
Crinum pedunculatum	Swamp Lily, River Lily	0.45 - 0.6m	0.9 - 1.2m	200mm
Dianella caerulea	Paroo Lily, Blue Flax-lily	0.45 - 0.6m	0.3 - 0.6m	150mm
Dianella revoluta 'Little Rev'	Spreading Flax Lily	0.3 - 0.45m	0.3 - 0.6m	Grow Tube
Elaeocarpus reticulatus	Blueberry Ash	5 - 10m	6 - 10m	75Lt
Juncus spp	Common Rush	0.9 - 1.5m	0.6 - 0.9m	Grow Tube
Lomandra longifolia	Spiny-headed Mat-Rush	0.75 - 0.9m	0.9 - 1.2m	150mm
Lomandra longifolia 'Tanika'	Spiny-headed mat rush	0.45 - 0.6m	0.6 - 0.9m	Grow Tube
Poa labillardieri	Tussock Grass	0.75 - 0.9m	0.6 - 0.9m	Grow Tube
Tristaniopsis laurina	Kanooka, Water Gum	5 - 10m	3.5 - 6m	75Lt

General Notes

- REFER TO THE STORMWATER CONCEPT PLAN AS DESIGNED BY WATKINSON APPERLY PTY LTD FOR THE STORMWATER AND WETLAND LAYOUT
- THE PROPOSED WETLANDS ARE TO BE VEGETATED WITH NATIVE GRASSES AND AQUATIC PLANT SPECIES FOR EROSION CONTROL AND WATER QUALITY
- THE NATURE STRIPS ARE TO BE TURFED TO A MAXIMUM OF 3m THE PROPOSED BLOCKS ARE TO BE VEGETATED WITH SPRAY GRASS FOR EROSION CONTROL, PROTECTION AND PRESENTATION
- STREET TREES ARE TO BE INSTALLED AS SHOWN ON THIS LANDSCAPE PLAN. TREE PITS ARE TO BE INSTALLED USING 25mm TREATED PINE TIMBER EDGE STAKED AND FIXED, TREE PITS ARE TO BE MULCHED USING A LEAF LITTER MULCH

LEGEND

	PROPOSED STREET TREES TREE PITS ARE TO BE INSTALLED USING A TIMBER EDGE AND MULCHED		STAMPED CONCRETE SECTION IN ROAD FOR VISIBILITY OF ROAD CHANGES TO DRIVERS
	PROPOSED SPRAY GRASS FOR LAND STABILISATION AND VEGETATION UNTIL COMMENCEMENT OF BUILDING WORKS		OPEN WATER BODIES IN CONSTRUCTED WETLANDS
	PROPOSED AREAS OF VEGETATION		ROCK SPILLWAYS IN CONSTRUCTED WETLAND
	EXISTING CREEKS/DRAINAGE WAYS		ASSET PROTECTION ZONES
	PROPOSED AREAS OF PROTECTION FENCING		

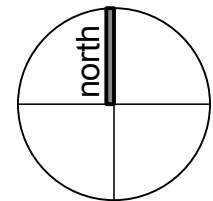

FOR DEVELOPMENT APPLICATION ONLY

ISSUE	DATE	ISSUE NOTE	BY
-------	------	------------	----

REVISION	DATE	REVISION NOTE	BY
----------	------	---------------	----

NOTES  
Notes

PROJECT  
PROPOSED 58 LOT SUB-DIVISION

ADDRESS  
Manyana Drive MANYANA

CLIENT  
JWA Enterprises Pty Limited

DRAWING  
CONCEPTUAL LANDSCAPE LAYOUT

**captivate**  
LANDSCAPE DESIGN

• 0402 466 417 • [captivatedesign@ihug.com.au](mailto:captivatedesign@ihug.com.au) • PO Box 471 Figtree NSW 2525  
• consultancy • residential • commercial • council plans • M.A.I.L.D.M.

PROJECT #	132	DWG STATUS	A
DWG DATE	16/10/2008	CAD FILE NAME	Landscape Development
PLOT DATE	17/10/2008	DWG #	Application FINAL
ORIGINAL SHEET SIZE	A1		
SCALE @ A3	1:2000		
DRAWN	Ryan	CHKD	RC
	Carabine		

08-132A

1 OF 1