


## BASEMENT LEVELS

**NOTE: EASEMENTS FOR ACCESS, SUPPORT,  
RIGHT OF WAY, RIGHT OF ACCESS, EASEMENTS  
FOR SERVICES ETC. ARE SUBJECT TO A  
PROPOSED BUILDING MANAGEMENT STATEMENT  
AND SUBJECT TO SURVEY**

**SITE BOUNDARIES AT EACH LEVEL  
TAKEN FROM SUPPLIED DRAWINGS  
PLAN 452 SUBDIVISION VO.PDF**

LOTS 21 AND 22 ARE UNLIMITED IN DEPTH  
AND OTHER THAN WHERE COVERED BY  
ANOTHER LOT ARE UNLIMITED IN HEIGHT

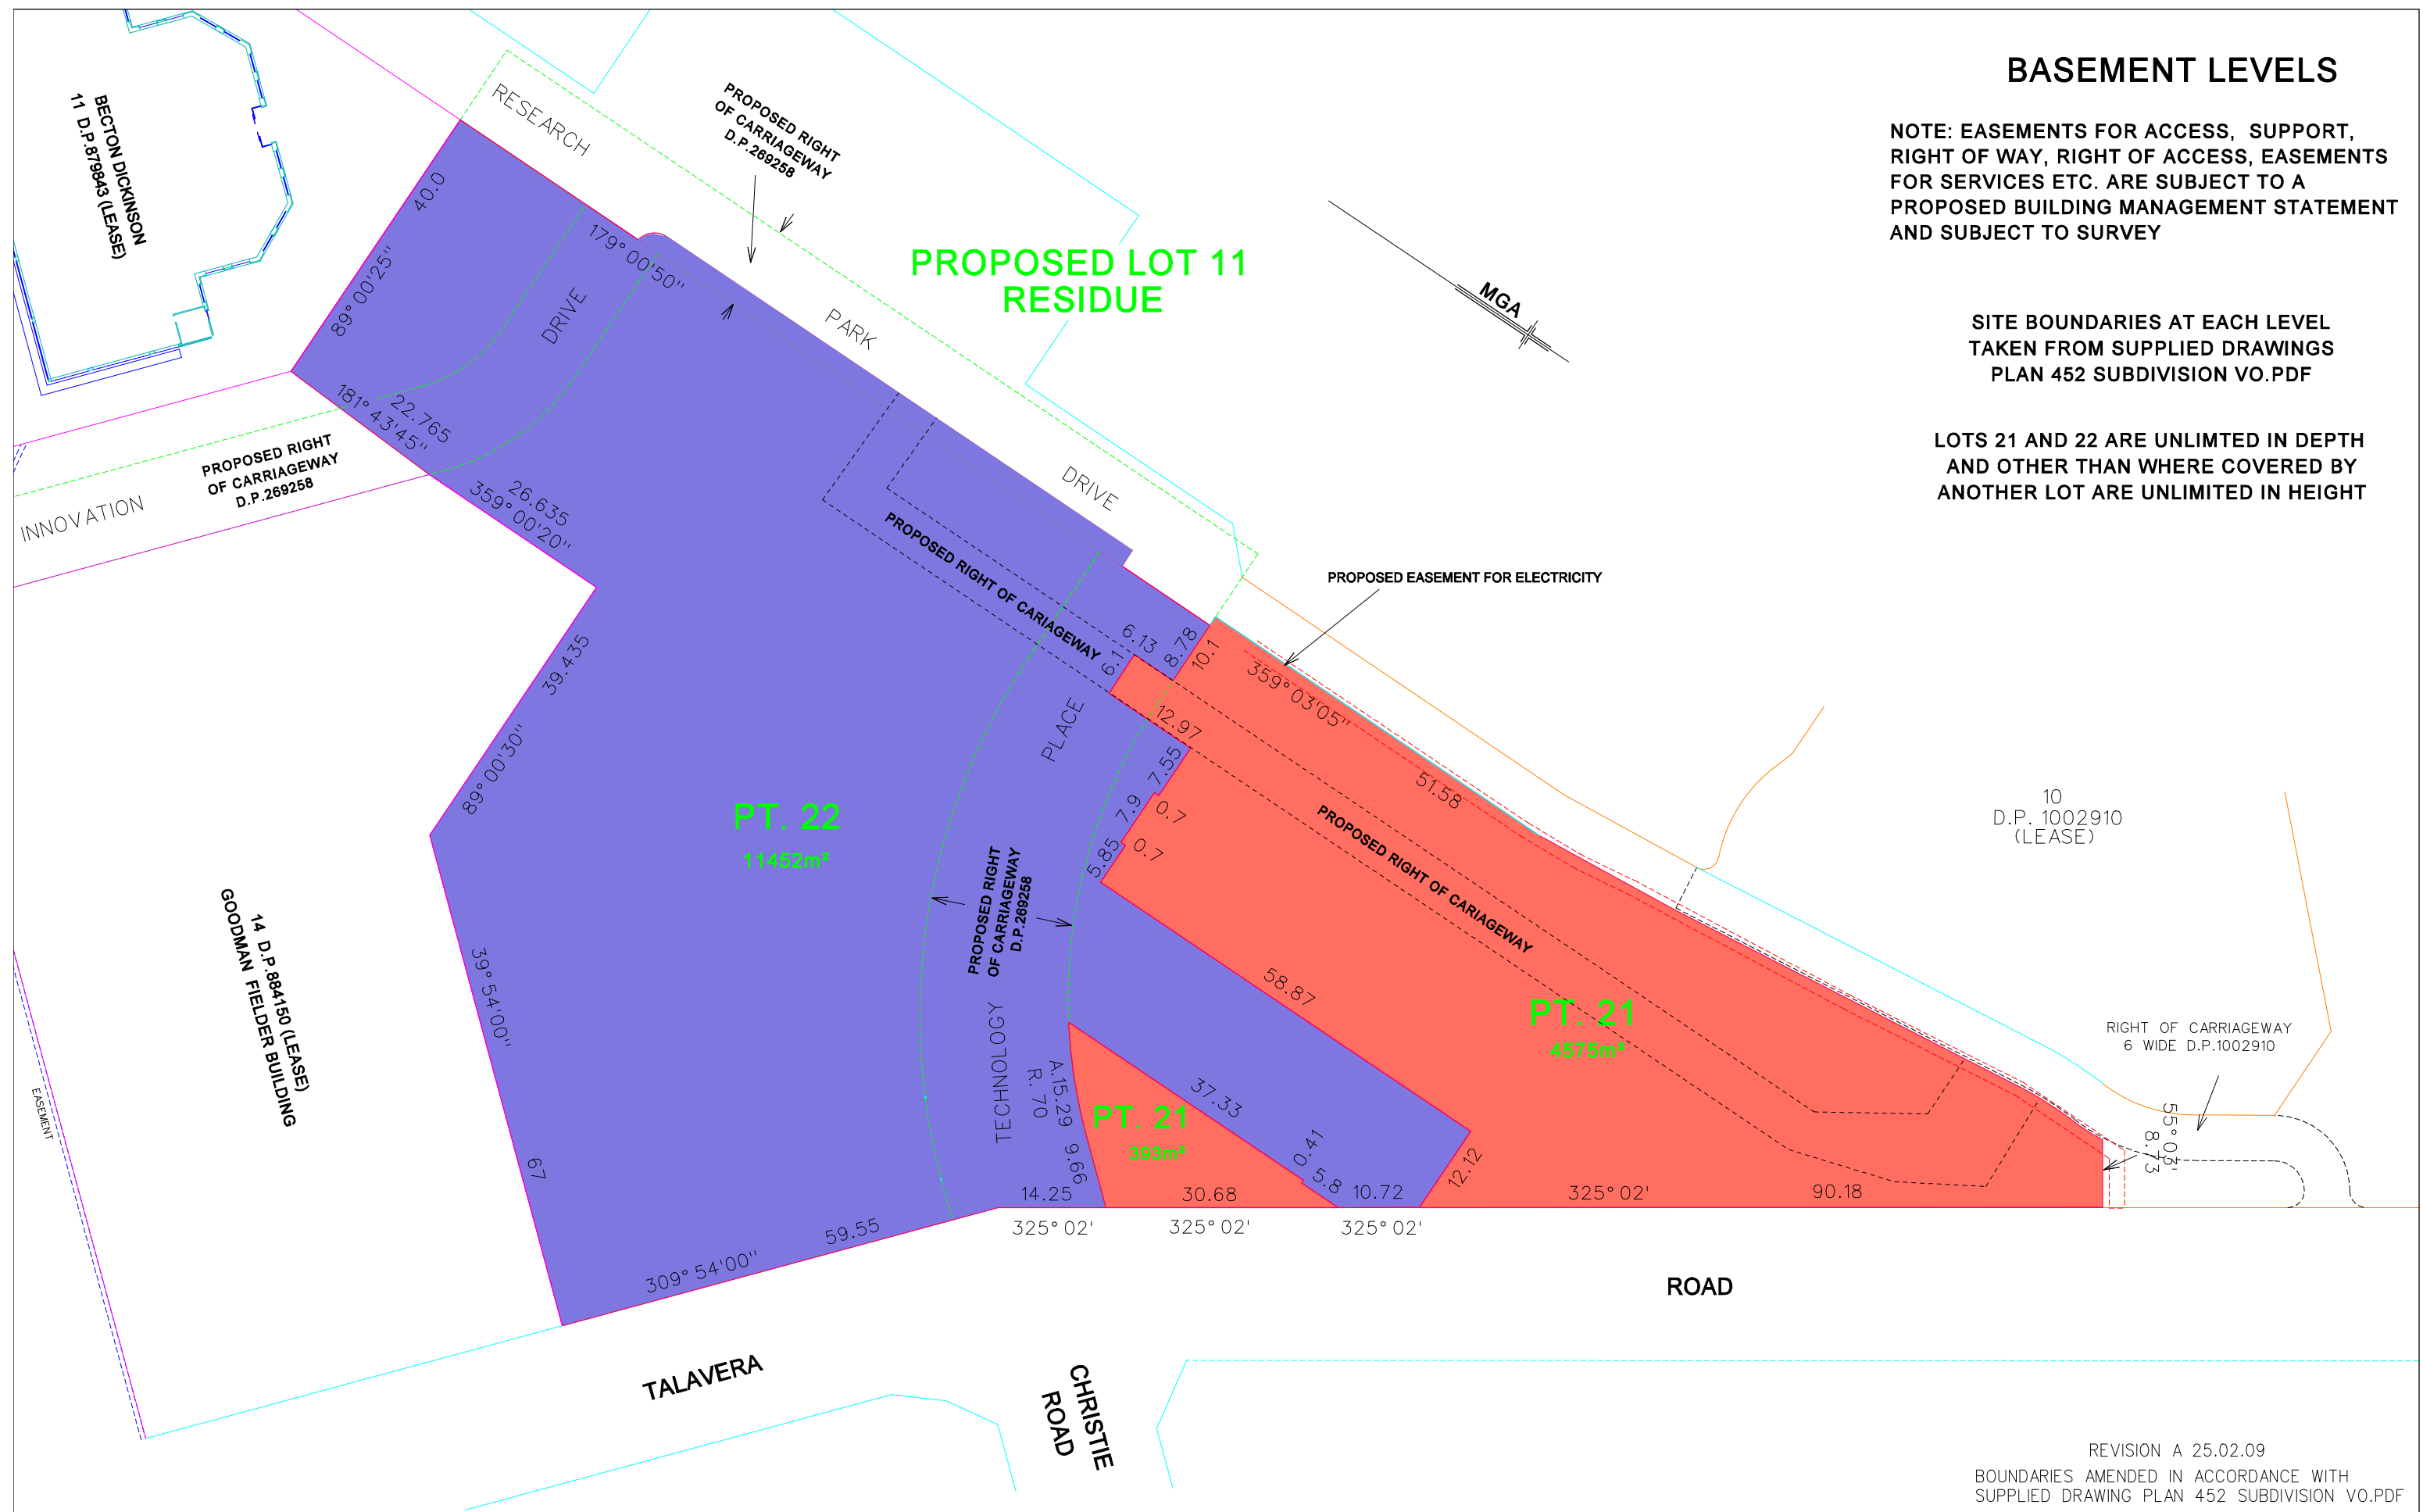

REVISION A 25.02.09

BOUNDARIES AMENDED IN ACCORDANCE WITH  
SUPPLIED DRAWING PLAN 452 SUBDIVISION VO.PDF

			NOTES: BOUNDARY DIMENSIONS AND AREA ARE SUBJECT TO FINAL SURVEY  BEARINGS SHOWN RELATE TO M.G.A. NORTH.          THIS PLAN HAS BEEN CREATED AT A SCALE OF 1:800 AND MAY NOT BE SATISFACTORY FOR OTHER PURPOSES. THE ACCURACY OF ANY ENLARGEMENT OR OTHER REPRODUCTION MAY BE LESS THAN THAT OF THE ORIGINAL.	<div><div><div>040</div><div>REDUCTION RATIO 1: 800 @ A3</div></div><div>DATUM : A.H.D.</div><div>CONTOUR INTERVAL : N/A</div><div>ORIGIN OF LEVELS : SSM 24995 R.L.48.845</div></div>	<div><div><div>RYGATE &amp; COMPANY PTY. LIMITED</div><div><div><div><div></div><div></div><div></div></div><div>CONSULTING SURVEYORS</div><div>81 YORK STREET, SYDNEY 2000</div></div></div><div>PHONE 9262 6800 ABN 61 001 204897 FAX 9262 6843</div></div></div>				CLIENT <div>MACQUARIE UNIVERSITY PROPERTY INVESTMENT TRUST</div>		PLAN PROPOSED STRATUM SUBDIVISION PROPOSED LOT 12			
					LOCALITY <div>MACQUARIE PARK</div>									
					L.G.A. <div>RYDE</div>				REFERENCE No. 72840	PLAN No. 72840/1	DATE 17.09.2007	SHEET No. 1 OF 1 SHEETS		
REV	DATE	AMENDMENTS												