

# PLAN

## SHOWING SUBSTATION PREMISES No. AND RIGHT OF WAY WITHIN LOT 182 D.P.1112777

L.G.A. : RYDE  
Locality : MACQUARIE PARK  
Parish : HUNTERS HILL  
County : CUMBERLAND

1:1000


M.G.A. NORTH

[G] - PROPOSED RIGHT OF CARRIAGEWAY  
VARIABLE WIDTH (D.P.269858)

[S] - SUBSTATION PREMISES No.

[R] - RIGHT OF WAY 1.29 WIDE

**DIAGRAM**  
NOT TO SCALE

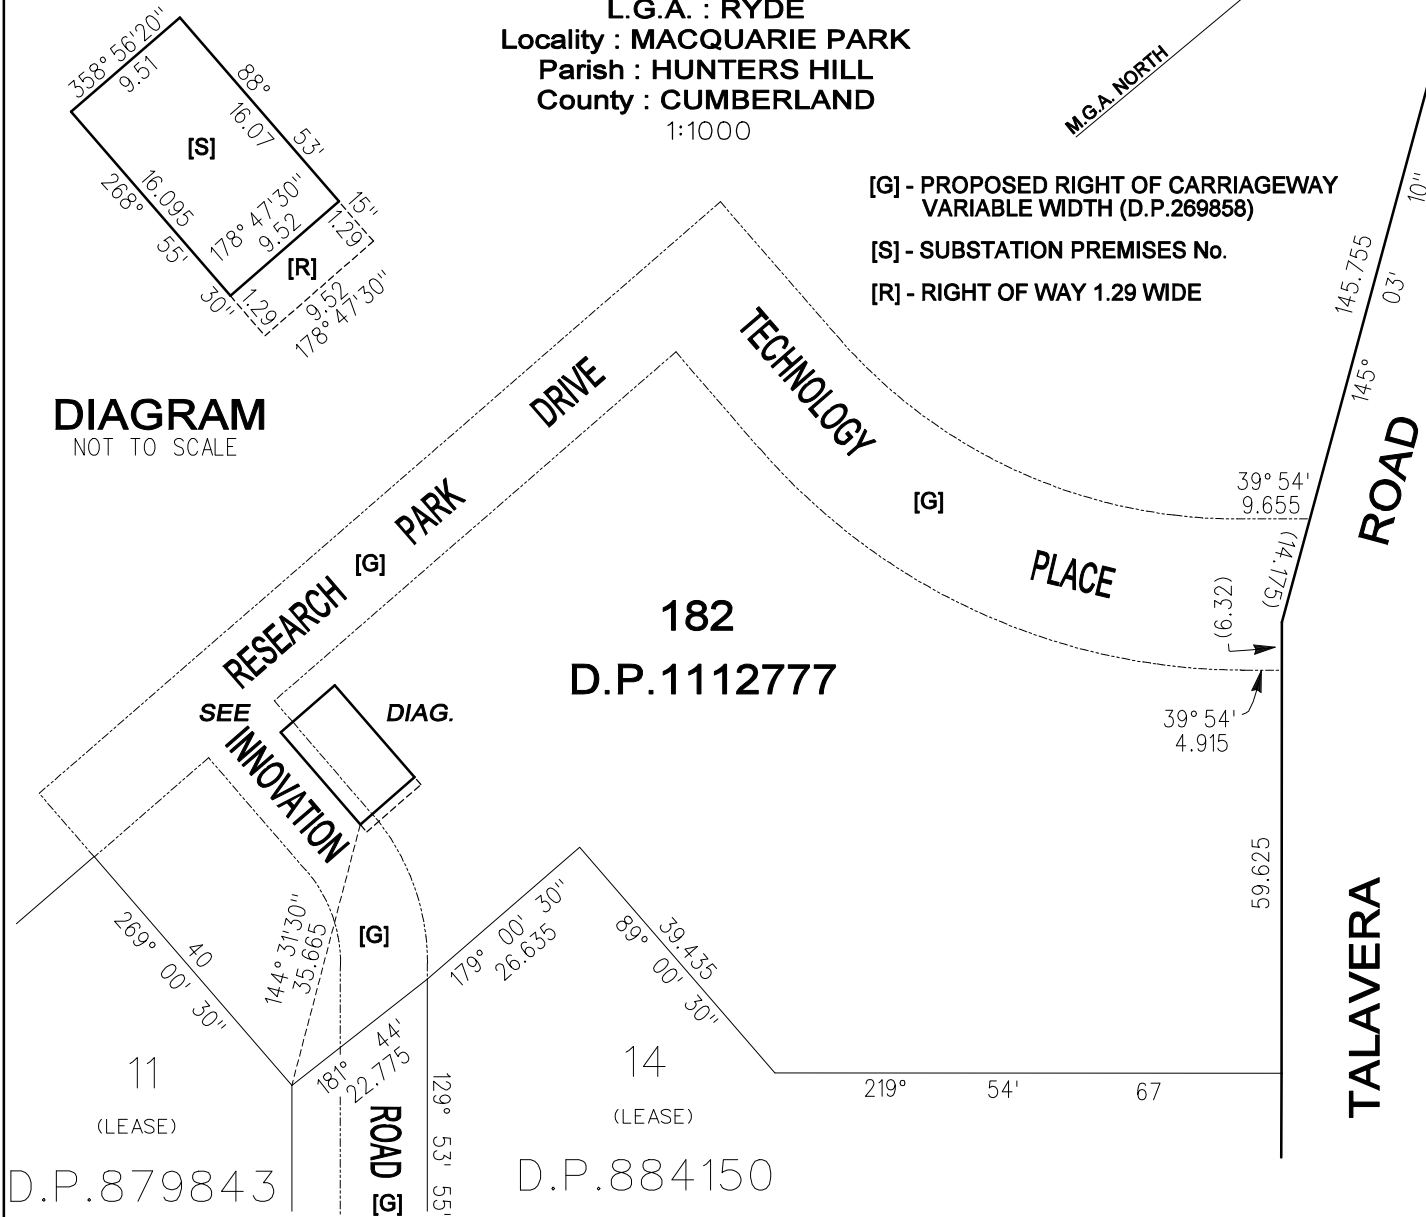

NOTE : TECHNOLOGY PLACE, RESEARCH PARK DRIVE  
AND INNOVATION ROAD ARE PRIVATE ROADS

THE STRUCTURE COMPRISING THE PREMISES TO  
BE LEASED FORMS THE BOUNDARIES OF THE SITE  
SHOWN AS SUBSTATION PREMISES HEREON.

**RYGATE & COMPANY PTY LIMITED  
SURVEYORS**

LEVEL 3, 81 YORK STREET, SYDNEY 2000  
PHONE 9262 6800 FAX 9262 6843  
ABN 61 001 204897

P.R. SALMON, B.Surv, M.I.S. AUST.  
REGISTERED LAND SURVEYOR

REF: 73626

DATE: 17/3/2009

### SIGNATURES AND SEALS OF PARTIES

THIS IS THE PLAN MARKED ..... REFERRED TO IN .....

SIGNED FOR & ON BEHALF OF  
THE LESSOR

.....

.....

SIGNED FOR & ON BEHALF OF  
THE LESSEE

.....

.....