


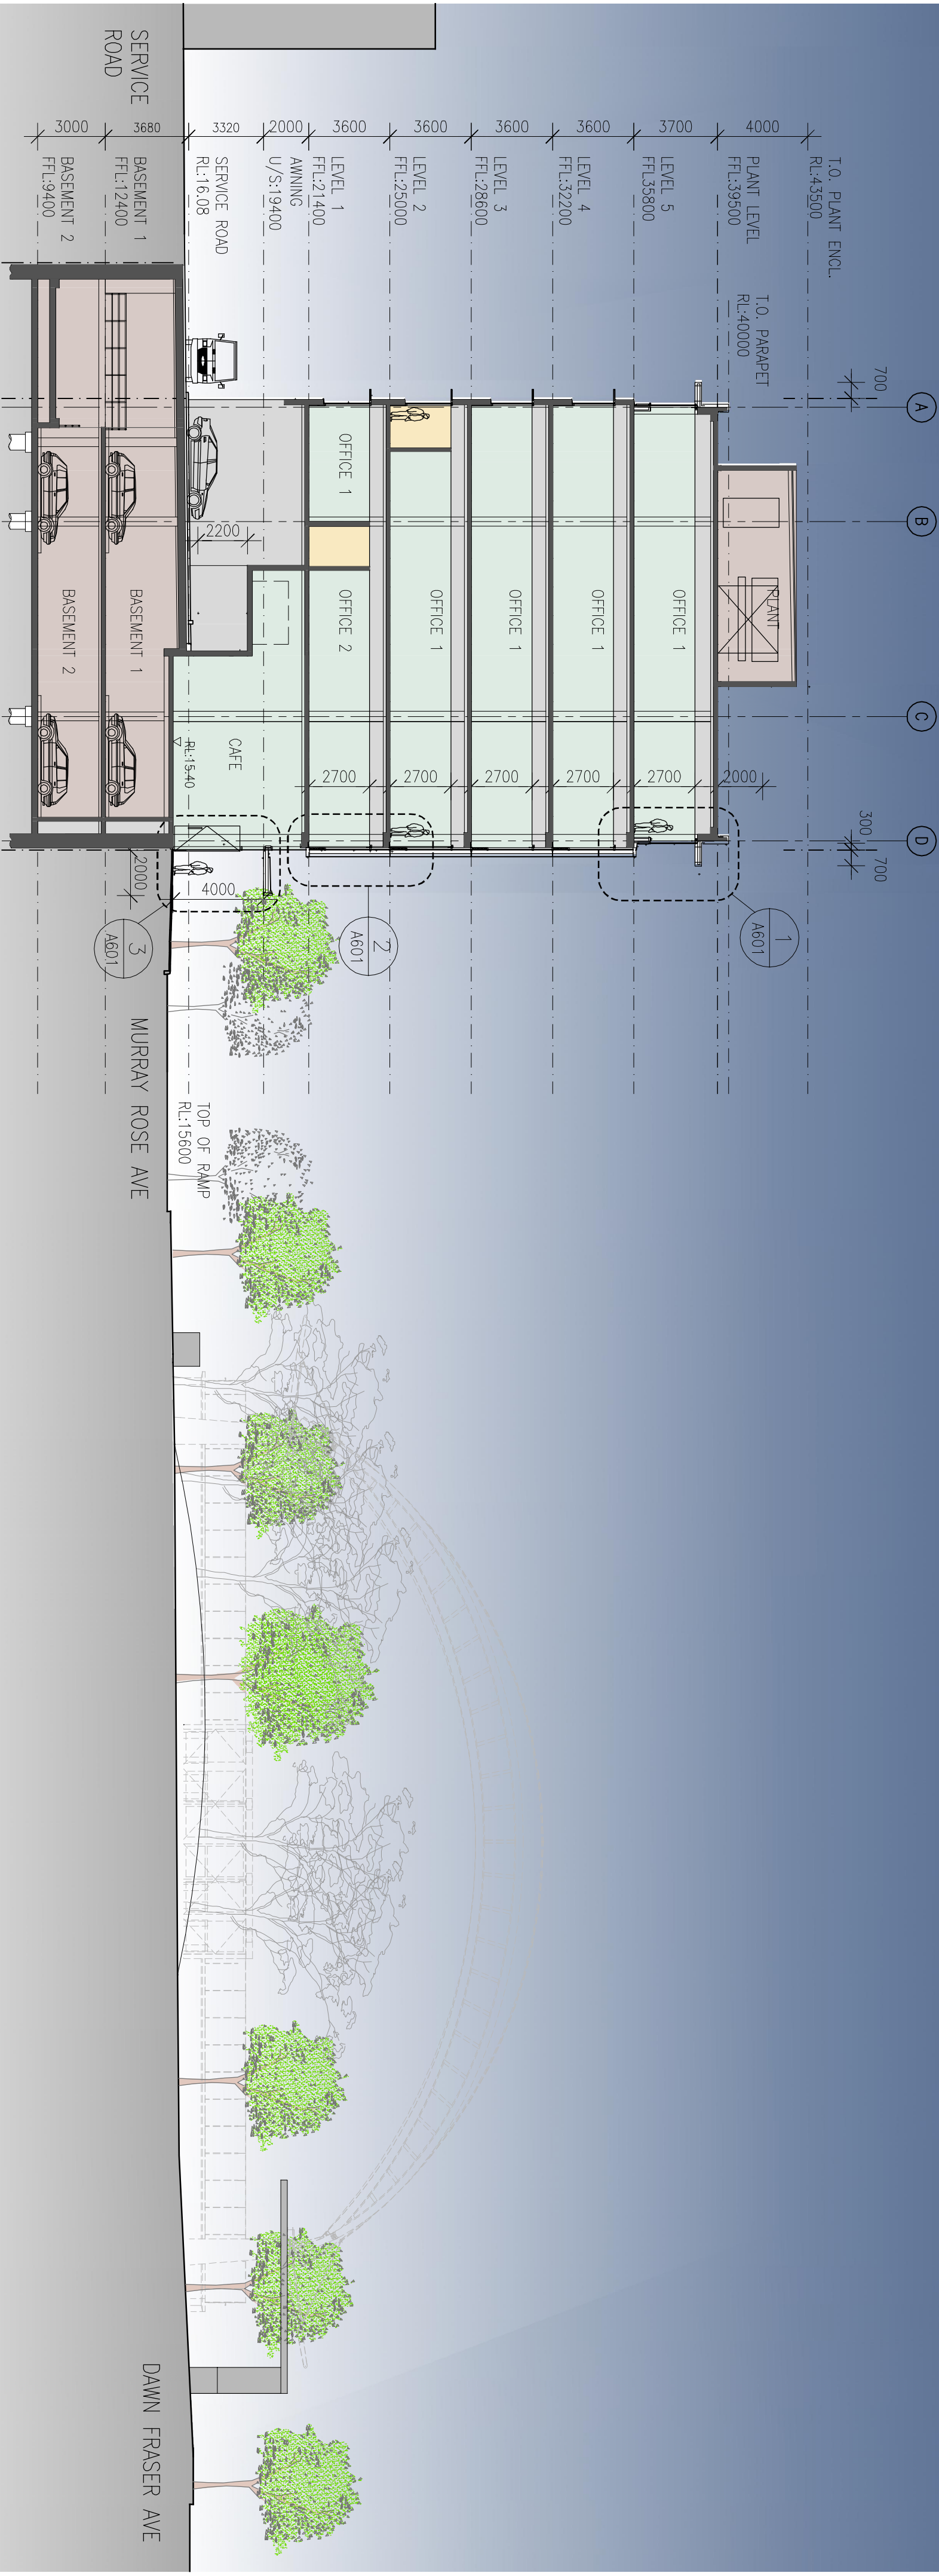

1 Section A-A
1:200 @ A2

REFERENCE MAP

NORTH

NOTES

1. DO NOT SCALE DRAWINGS. WRITTEN DIMENSIONS GOVERN.
2. ALL DIMENSIONS ARE IN MILLIMETRES UNLESS NOTED OTHERWISE.
3. ALL DIMENSIONS SHALL BE VERIFIED ON SITE BEFORE PROCEEDING WITH THE WORK. HASSELL SHALL BE NOTIFIED IN WRITING OF ANY DISCREPANCIES.
4. THIS DRAWING IS THE PROPERTY OF HASSELL LIMITED. IT IS TO BE USED ONLY FOR THE PROJECT AND SHALL BE KEPT IN ALL RELEVANT CONTRACTS, SPECIFICATIONS, REPORTS AND DRAWINGS.

0 2 4 10

© COPYRIGHT OF THIS DRAWING IS VESTED IN HASSELL LIMITED
2007 HASSELL LIMITED

THIS DRAWING IS AN UNCONTROLLED COPY, UNLESS NOTED OTHERWISE

REV	DESCRIPTION	DATE

REV	DESCRIPTION	DATE

REV	DESCRIPTION	DATE
H	DA ISSUE	26.06.2007
G	PRE-DA	30.05.2007
F	PRE-DA	21.05.2007
E	PROPOSED 1 TO FTI	13.05.2007
D	ISSUE FOR COSTING	04.05.2007
C	DRP ISSUE	17.01.2007
B	GENERAL ISSUE	13.12.2006
A	PRELIMINARY ISSUE	13.12.2006

CONSULTANT

HASSELL LIMITED A/CN 007 711 455
80 CAMBERLAND STREET SYDNEY NSW 2000
SYDNEY
AUSTRALIA
02 9237 2000
191 2 927 2007 F1 2 9273 2946

CLIENT

WATPAC RECREATION PTY LTD
WATPAC
PRO-PROPERTY

HASSELL

DRAWING TITLE

Section A-A

STATUS

DA-SUBMISSION

SCALE AT A2	DRAWN	DC-ORIGINATED	CHECKED	APPROVED
1:200	CW/EB	CW	SO	SO

JOB NO.	DRAWING NUMBER	REV
PSA 7515	0201	H