


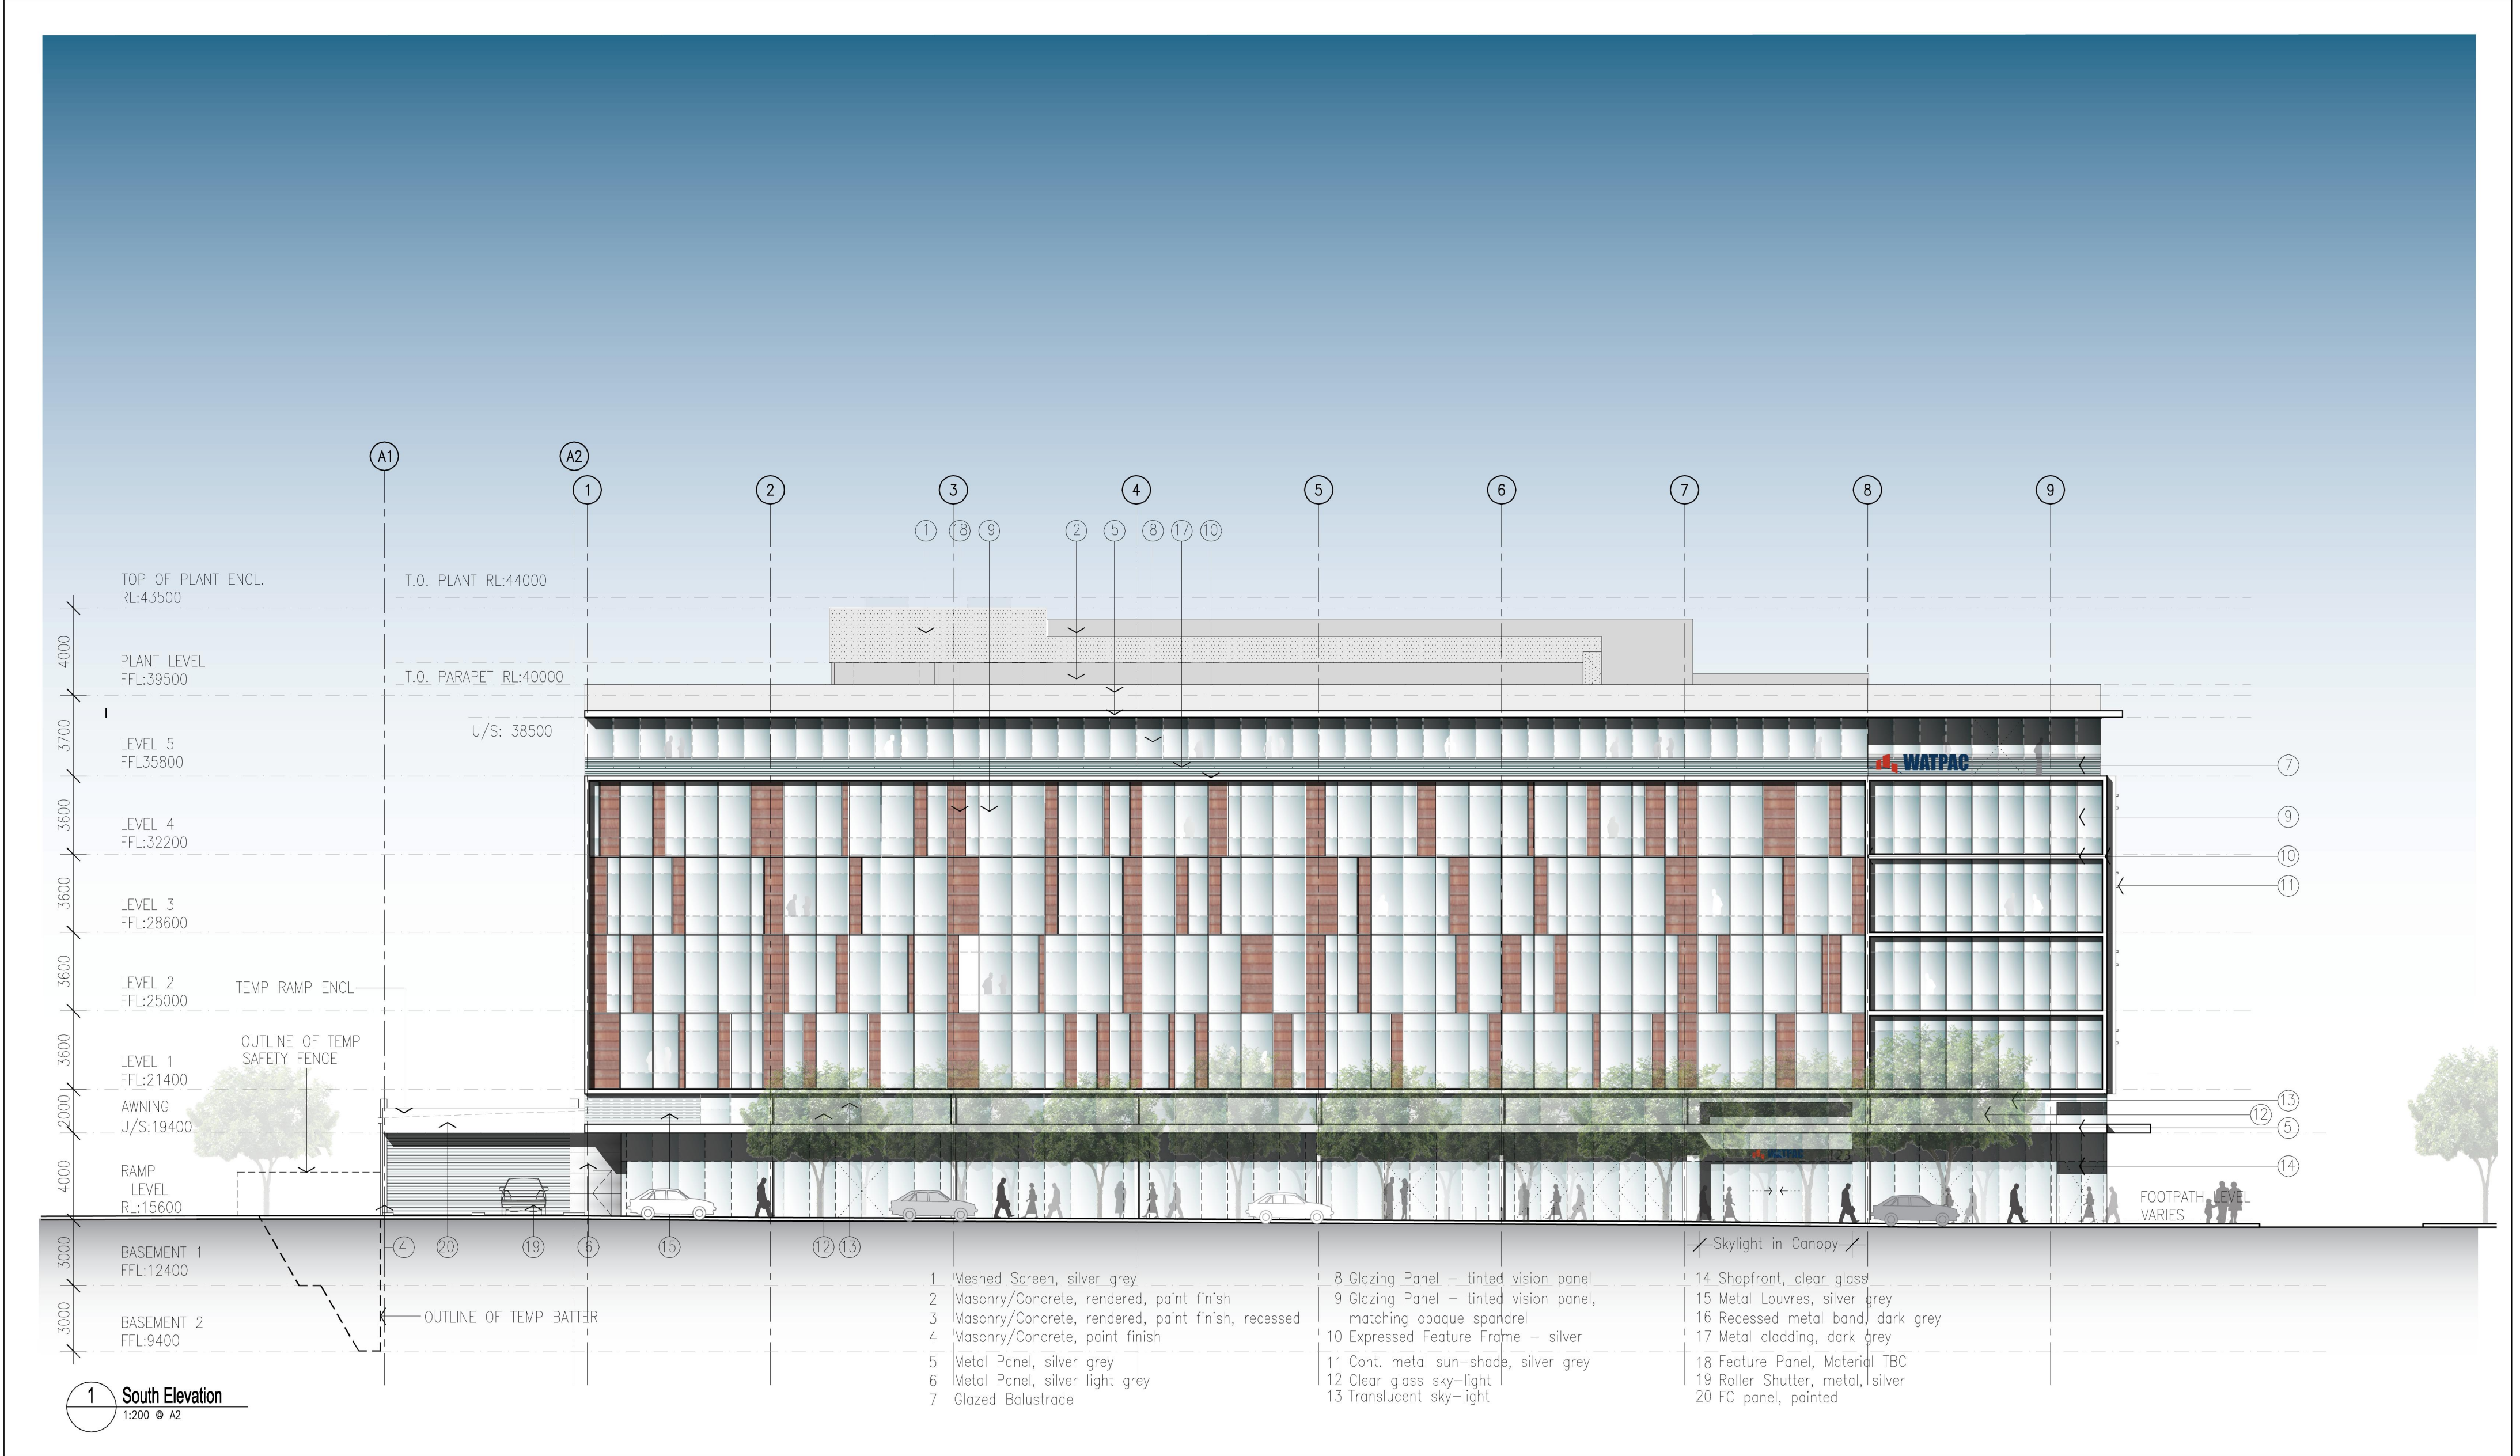

REFERENCE MAP

NOTES

1. DO NOT SCALE DRAWINGS. WRITTEN DIMENSIONS GOVERN.
2. ALL DIMENSIONS ARE IN MILLIMETRES UNLESS NOTED OTHERWISE.
3. ALL DIMENSIONS SHALL BE VERIFIED ON SITE BEFORE PROCEEDING WITH THE WORK. HASSELL SHALL BE NOTIFIED IN WRITING OF ANY DISCREPANCIES.
4. THIS DRAWING MUST BE READ IN CONJUNCTION WITH ALL RELEVANT CONTRACTS, SPECIFICATIONS, REPORTS AND DRAWINGS.

0 2 4 10

© COPYRIGHT OF THIS DRAWING IS VESTED IN HASSELL, LIMITED
2007 HASSELL, LIMITED

THIS DRAWING IS AN UNCONTROLLED COPY, UNLESS NOTED OTHERWISE

REV	DESCRIPTION	DATE

REV	DESCRIPTION	DATE

REV	DESCRIPTION	DATE
G	DA-ISSUE	12.10.2007
F	DA-ISSUE	17.08.2007
E	DA-ISSUE	26.06.2007
D	PRE-DA	30.05.2007
C	PRE-DA	21.05.2007
B	ISSUE FOR COSTING	04.05.2007
A	DRP ISSUE	17.01.2007

CONSULTANT

HASSELL LIMITED ACN 007 711 435
88 CUMBERLAND STREET SYDNEY NSW 2000
AUSTRALIA
SYDNEY@HASSELL.COM.AU
T 61 2 9273 2300 F 61 2 9273 2346

CLIENT

WATPAC DEVELOPMENT PTY LTD
WATPAC
PROPERTY

PROJECT

PSA7515
SITE 8A

DRAWING TITLE

Elevation South

STATUS

DA-SUBMISSION

SCALE AT A2	DRAWN	CO-ORDINATED	CHECKED	APPROVED
1:200	CW	CW	SO	SO

JOB NO.	DRAWING NUMBER	REV
PSA 7515	0150	G