


Appearance of Signage by Night  
(signage similar)



Proposed Signage Font + Logo

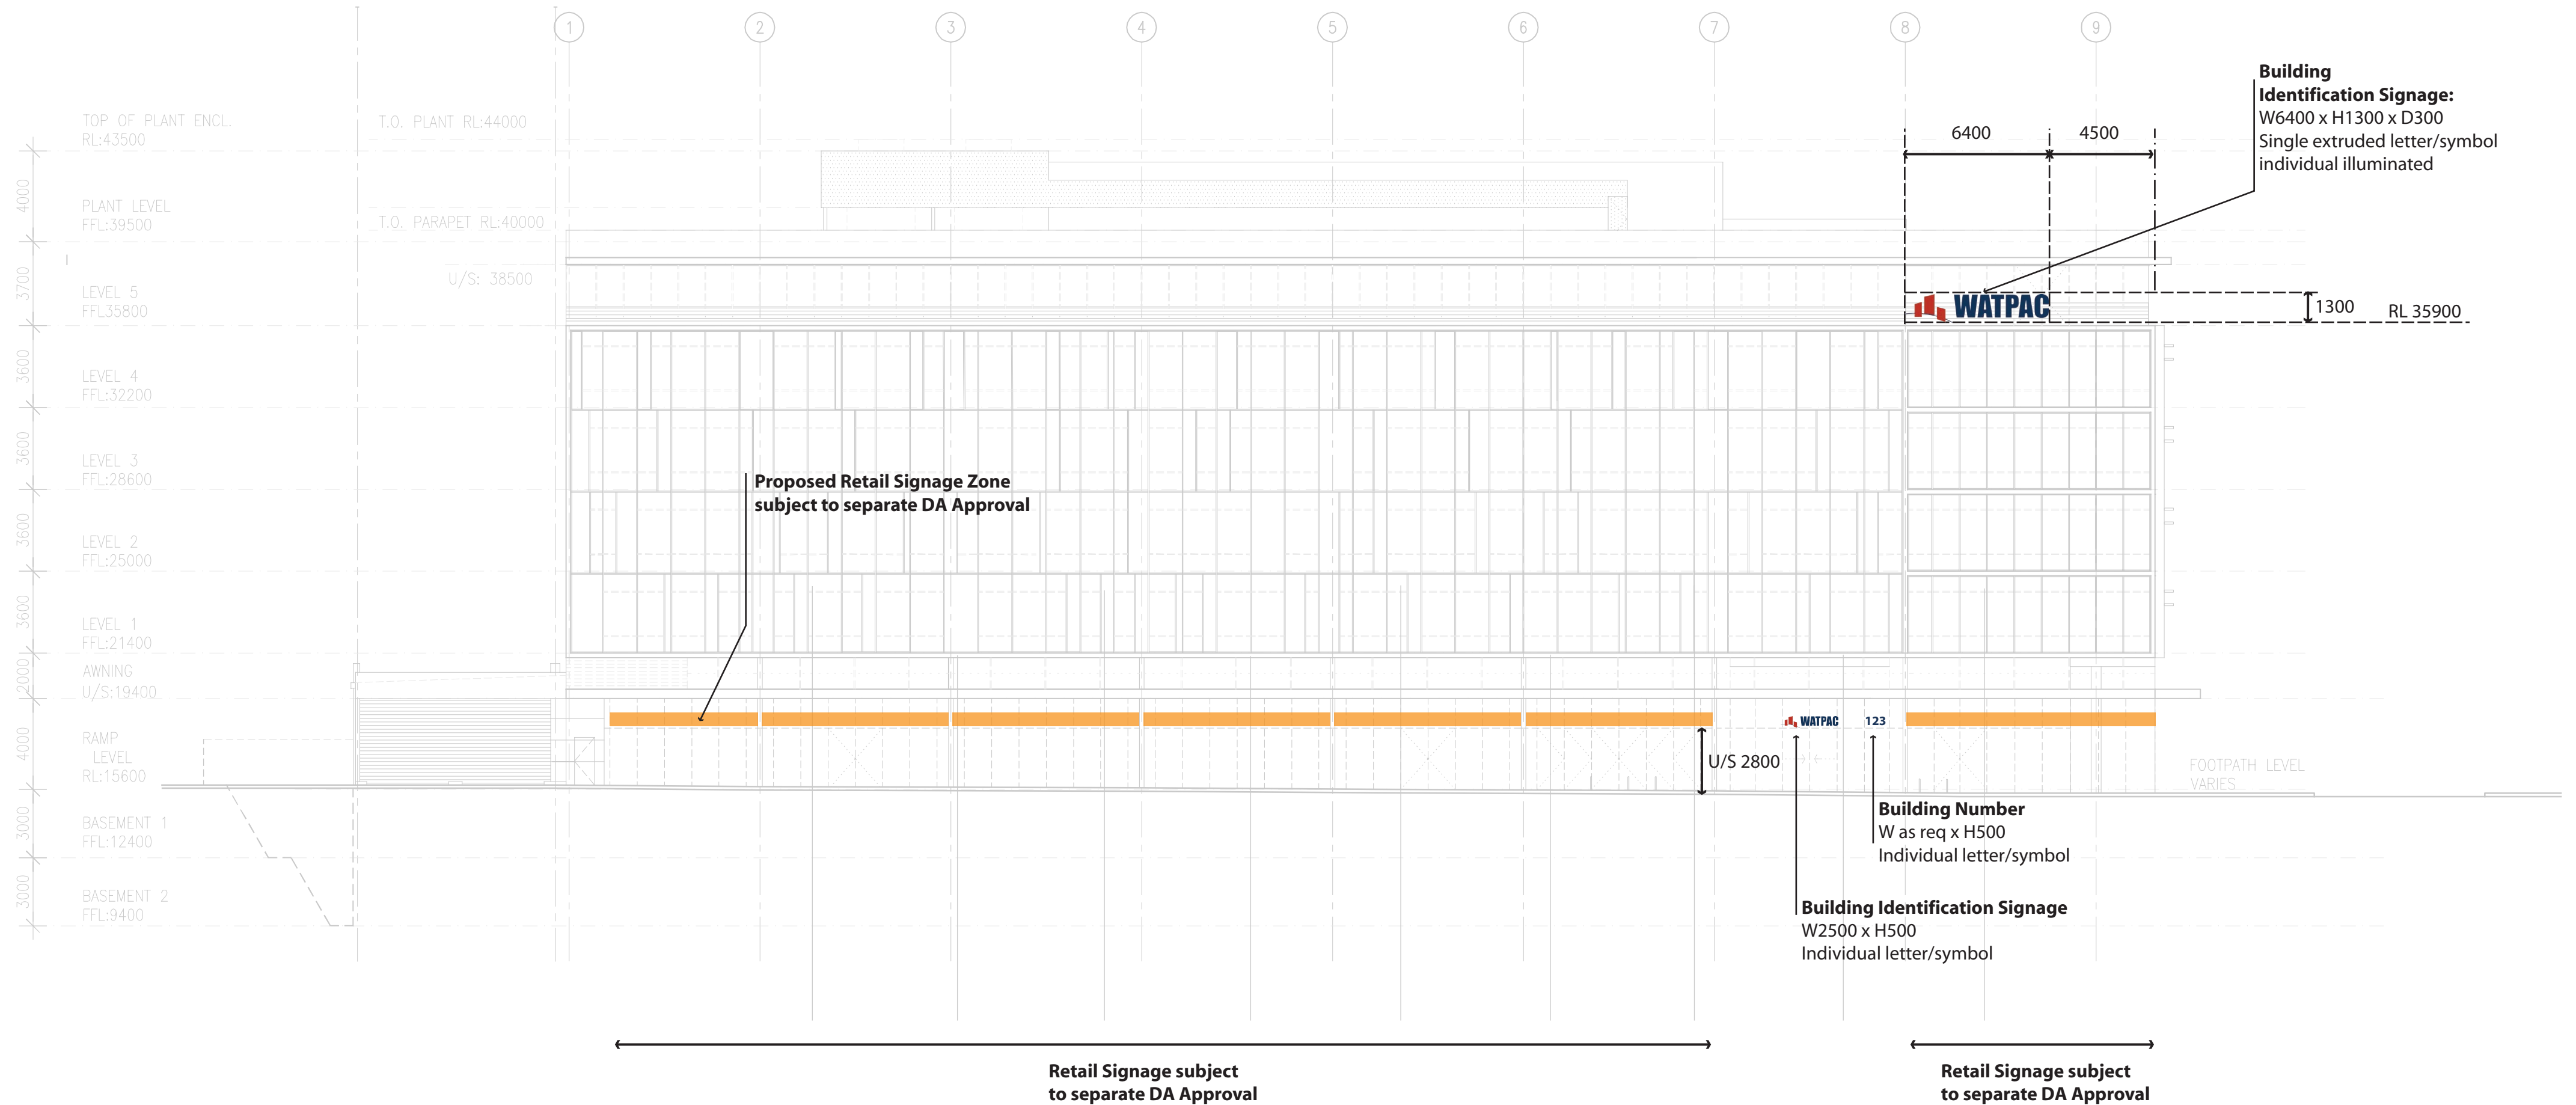

0 2 4 10