



Preliminary Finishes Schedule				
Reference No. in Elevation	Material Description	Predominant Location, Use	colour	Notes
1	Expanded Metal Screen	Plant Enclosure	silver grey	
2	Masonry/Concrete, rendered, paint finish	Plant Enclosure, North Façade Ground Floor	A: dark grey	
		North Façade	B: light grey	
3	Masonry/Concrete, rendered, paint finish, recessed	North Façade	dark grey	
4	Masonry/Concrete, paint finish	all temporary surfaces towards Site 8B	light grey	
5	Metal Composite Panel	Parapet Cladding Awning Feature Frame	silver	
6	Metal Composite Panel	Recessed Façade at Car park Entry, Murray Rose Avenue	dark silver	
7	Glazed Balustrade	Terrace Level 5	clear	
8	Glazing Panel - tinted vision panel	North, South, East Façade: Glazing Level 5 North Façade: Glazing to Toilets Levels 1 to 5	grey tint*	* intensity of tint subject to façade consultant input
9	Glazing Panel - tinted vision panel with matching opaque spandrel	South Façade: Levels 1 to 4 East Façade: Levels 1 to 4	grey tint*	* intensity of tint subject to façade consultant input
10	Expressed Feature Frame, Metal Composite Panel	Feature Frame	silver	
11	Continuous Metal Sun-Shade	East and North Façade	silver	
12	Clear glass sky-light	South and East Façade above awning ground floor	clear	
13	Translucent sky-light *	South and East Façade above awning ground floor	clear with opaque film	* subject to retail tenant's fitout
14	Shopfront, clear glass	South and East Façade façade on ground floor	clear	
15	Metal Louvres	South Façade above Awning Gridline 1 to 1.5 (Carpark Supply) East and North Façade around substation, ground floor	silver or grey	
16	Recessed Metal Band	East and North Façade around substation, ground floor	dark grey	
17	Metal Cladding	Cladding Spandrel Level 5	light grey	
18	Feature Panel - composite panel with timber veneer surface *	South Façade, Gridline 1 to 8, level 1 to 4	brown	* subject to extensive tests of feasibility
19	Roller Shutter	South Façade: Entry to Car park North Façade: Openings to Waste Rooms	silver or grey	
20	FC panel, painted	Underside of Awning above Footpath	white	

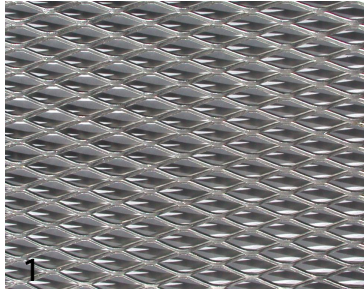


1




2A / 16

 


2B

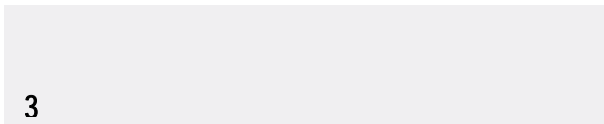

3

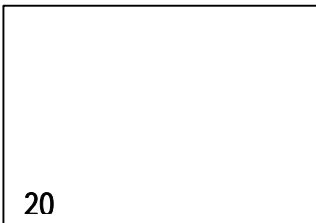


20

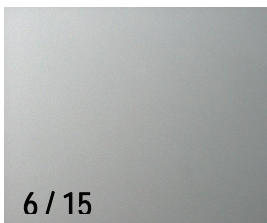

6 / 15



18

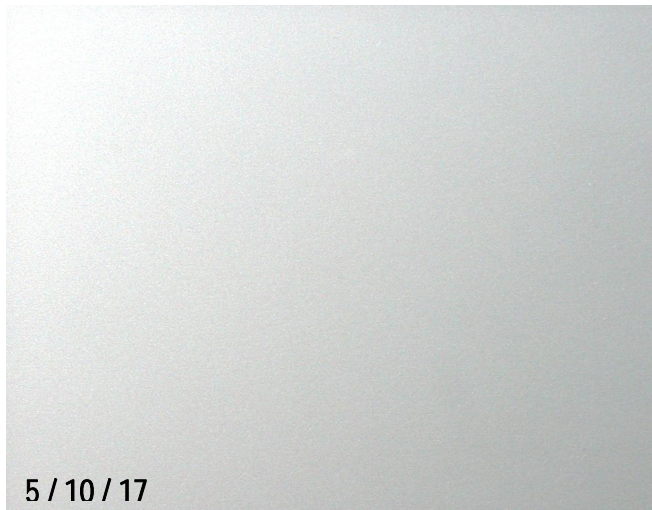

5 / 10 / 17



8

9



19



11