



Do not scale drawings - refer to figured dimensions only. Any discrepancies shall immediately be referred to the architect for clarification.

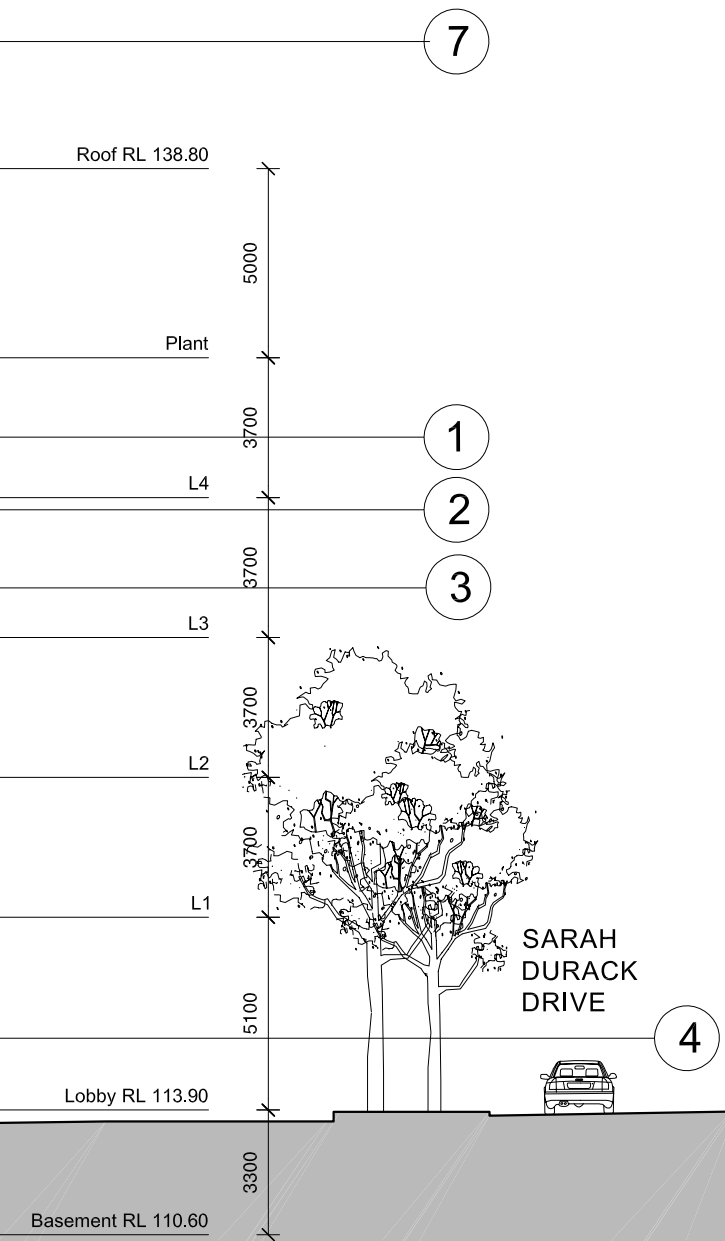

1. Natural anodised aluminium vertical fins
2. Black anodised aluminium cladding band to slab edge
3. Performance vision glass double glazed units
4. Clear glass shopfront glazing
5. Operable windows
6. Natural anodised aluminium fixed horizontal louvres
7. Aluminium ventilation louvres
8. Perforated metal roller door
9. Off form concrete column
10. Opaque colour back glazing to loading dock
11. Off form concrete core wall

Rev.	Date	Description	Initial	Checked
------	------	-------------	---------	---------

AVJennings
DEVELOPMENTS

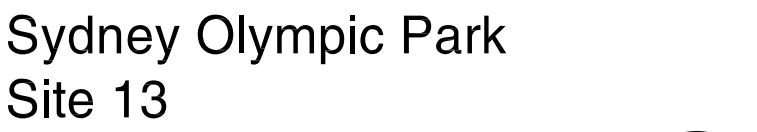

AR	EA	5	01	-
Discipline.	Stage/	Type.	No.	Revision.

Bates Smart Pty Ltd ABN 70 004 999 400

BATESSMART™