



- LEGEND**
- PROPOSED STORMWATER — SW —
  - PROPOSED STORMWATER PIT ■
  - PROPOSED DP ○
  - ON-SITE STORMWATER DETENTION OSD

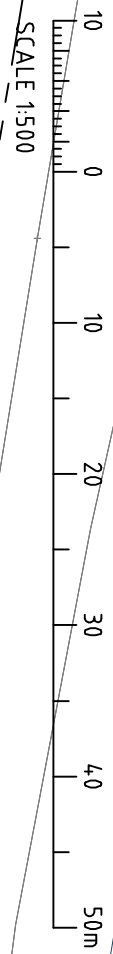

<div><div><div>Connell Wagner Pty Ltd</div><div>ABN 54 005 138 873</div><div>22202 New South Wales 2151 Australia</div></div><div><div>Telephone: +61 2 8880 4400</div><div>Fax: +61 2 8880 5800</div><div>Email: <a href="mailto:cwpa@connellwagner.com">cwpa@connellwagner.com</a></div></div></div>				Client:			
				Project:			
				Architect:			
				GOODMANORICA			
				SOUTHLANDS			
				INDUSTRIAL ESTATE			
				Drawn		Drawing Title:	
				MD		CONCEPT STORMWATER	
				Designed		Sheet Size	
				SV		A1	
				Verified		1500	
				RD		Drawing No.	
				Approved		C-051	
				Signed		02	
				Date		Rev.	