


STORMWATER SETOUT TABLE

POINT	EASTING	NORTHING	RL
01/A	335366.337	624.1191.826	5.40
02/A	335334.2000	624.1179.021	5.25
03/A	335331.762	624.1165.708	5.10
04/A	335345.790	624.1137.569	4.80
05/A	335358.253	624.1112.546	5.00
06/A	335358.253	624.1096.105	4.80
07/A	335321.984	624.1102.149	4.40
08/A	33524.3.213	624.1115.214	4.10
09/A	335195.817	624.1114.089	4.30
10/A	335164.360	624.1118.234	
01/AA	335386.584	624.1088.917	
01/B	335383.979	624.1126.082	4.78
01/C	335378.435	624.1104.404	4.62
02/B	335339.193	624.1014.101	4.40
03/B	335324.399	624.1016.573	
04/B	335300.334	624.1020.583	4.68
02/BB	335276.558	624.1024.545	
01/BB	335269.432	624.1029.065	
01/C	335229.704	624.1032.352	4.50
HW/C	335223.677	624.1036.844	

- LEGEND
- PROPOSED STORMWATER — SW —
 - PROPOSED STORMWATER PIT ■
 - PROPOSED DP ○
 - ON-SITE STORMWATER DETENTION OSD

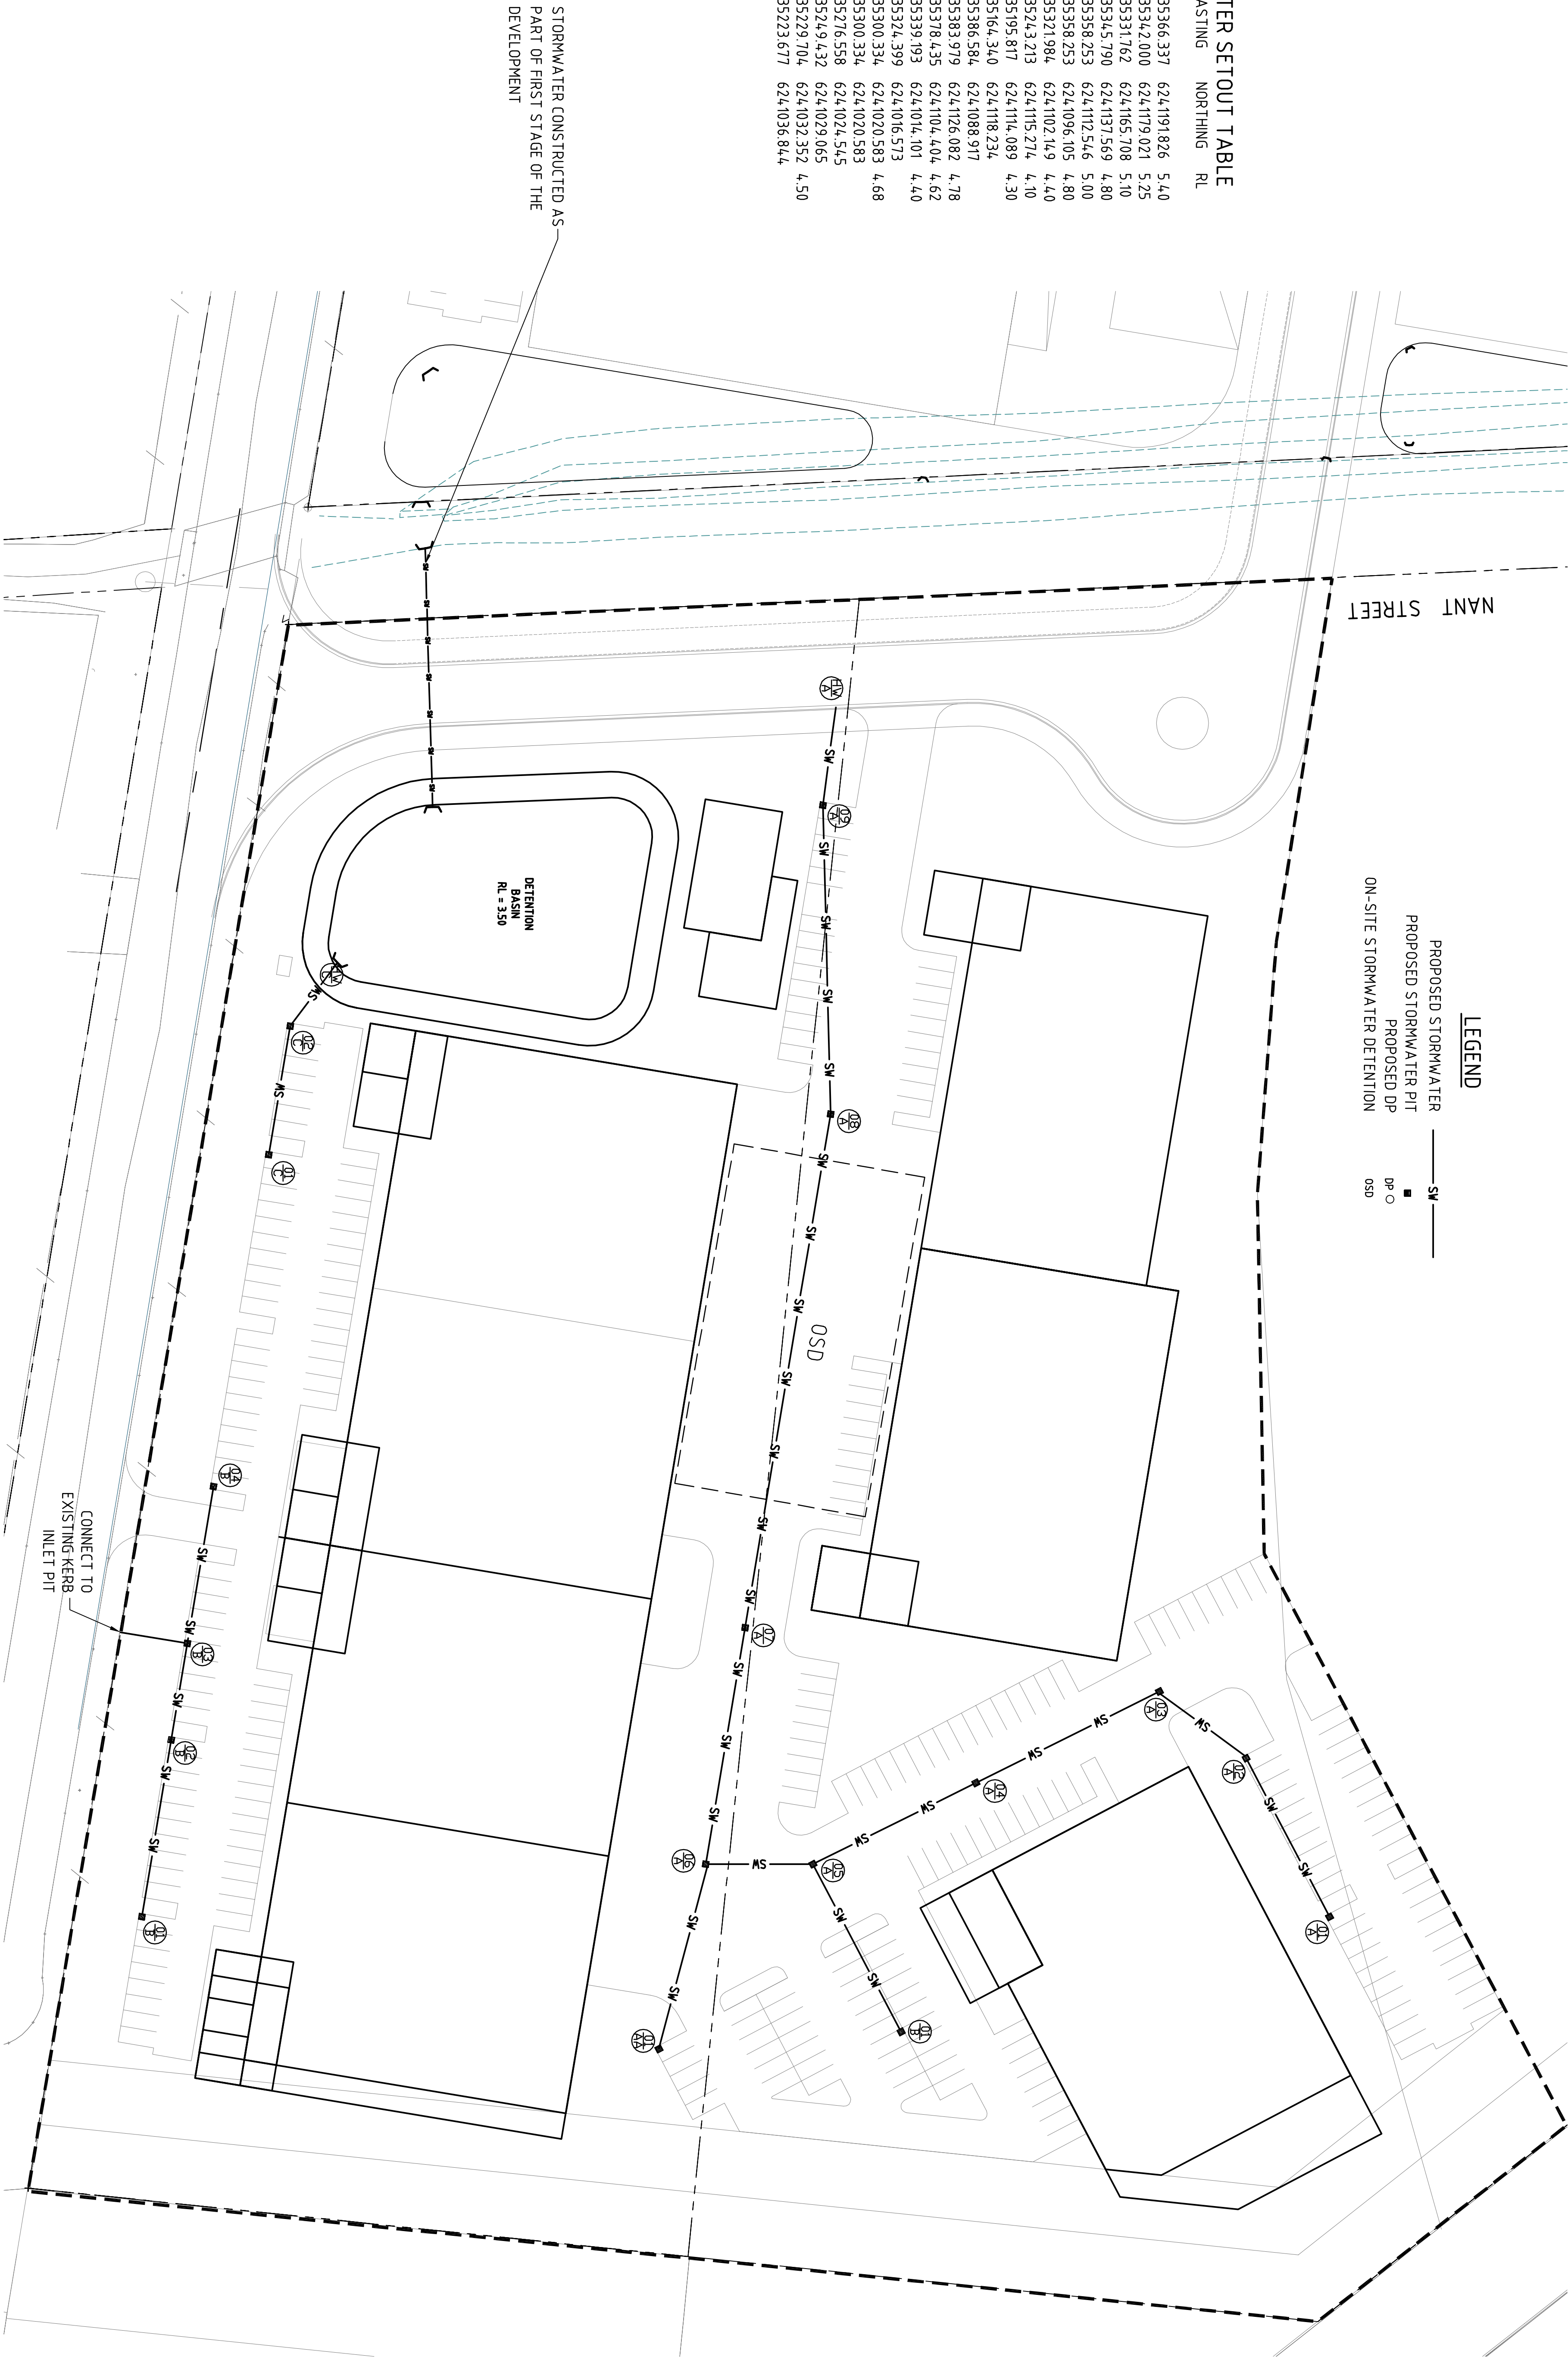

01	30.10.07	ISSUED FOR DA APPROVAL	MD	Ver.	App.
Rev.	Date	Revision Details	Drn	Ver.	App.



Connell Wagner Pty Ltd **AS/NZS 4005:139 873**

2 Fennell Street, North Parramatta
New South Wales 2151 Australia

Telephone: +61 2 9880 4100
Facsimile: +61 2 9880 3558
Email: info@connellwagner.com

A printed copy of Connell Wagner drawings and other data is not a true and correct copy of the original drawing and other data in electronic form without requesting and checking them for accuracy against the original hard copy versions.

3. Allowing the drawings and other data to be reproduced and applied to be written by Connell Wagner.

Client:	GOODMANORICA
Architect:	

Project:	SOUTHLANDS INDUSTRIAL ESTATE
----------	------------------------------

Drawn	Signed	Date
MD		
SV	Signed	Date
RD	Signed	Date
Approved	Signed	Date

Drawing Title:	CONCEPT STORMWATER LAYOUT PLAN STAGE 2
----------------	--

Project No	22202
Scale	1:500
Sheet Size	A1
Drawing No	C-052
Rev.	01