


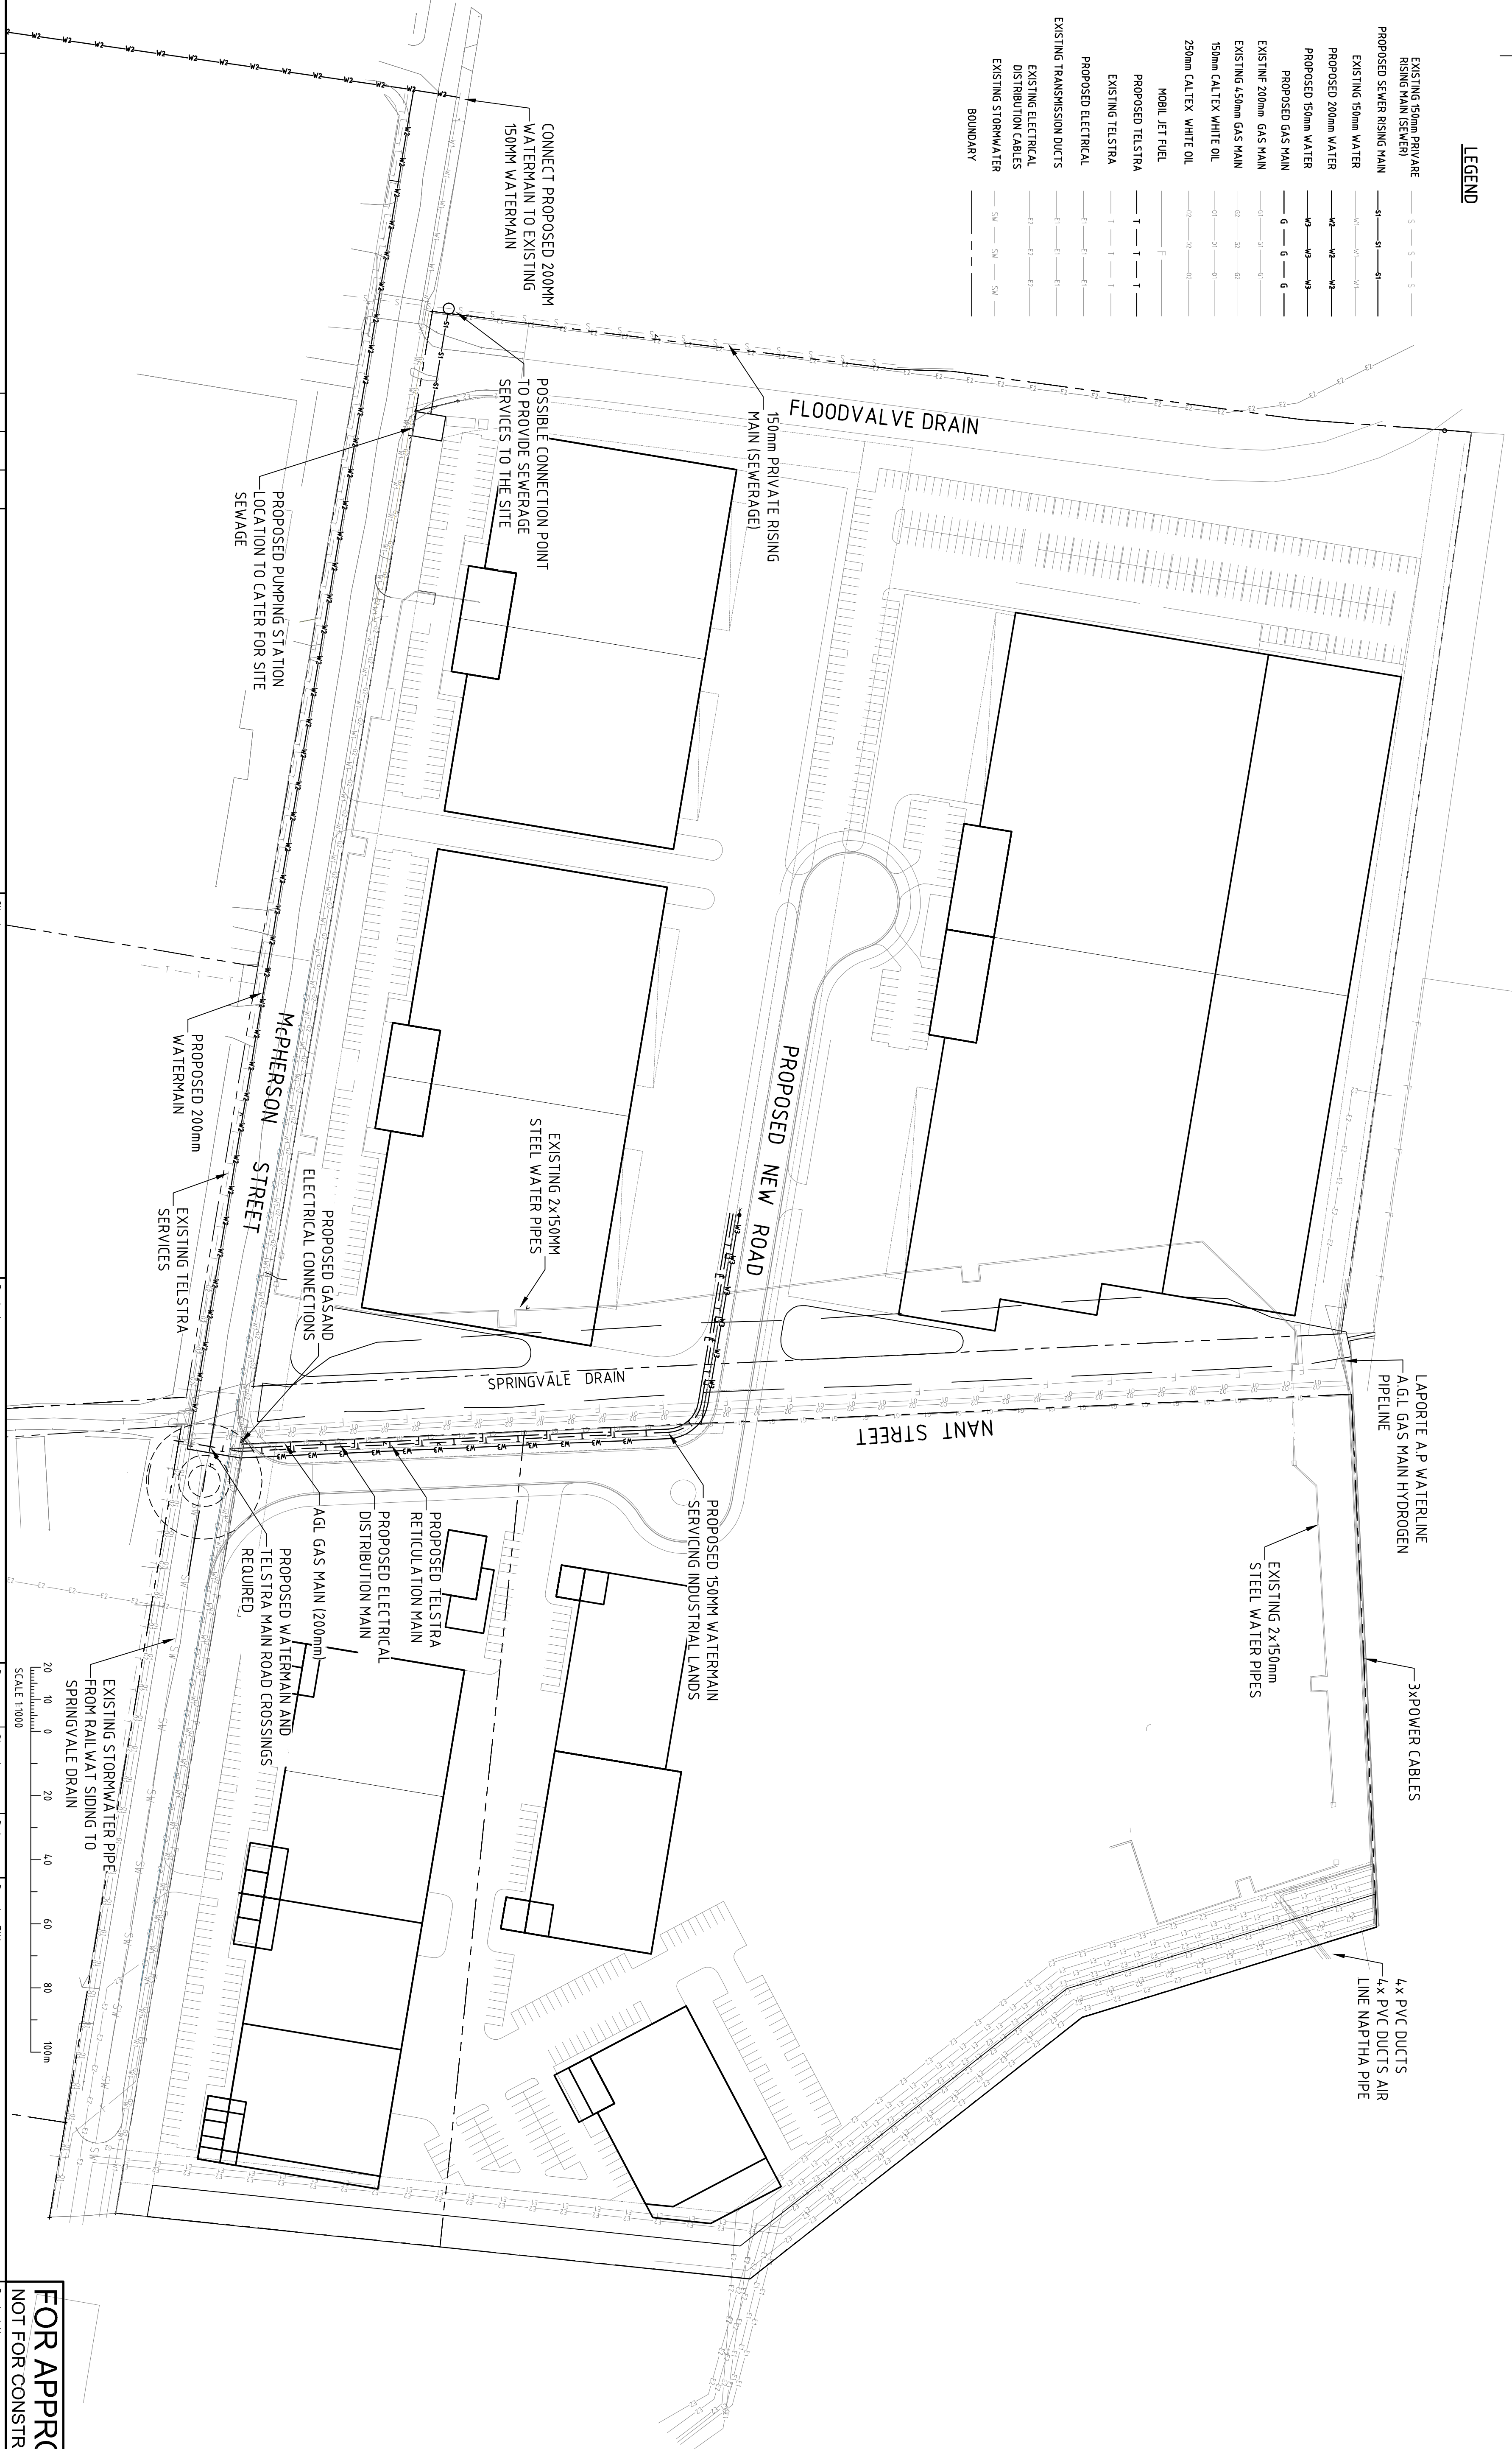

EXISTING 150mm PEW/RE RISING MAIN (SEWER)	—	5	—	5
PROPOSED SEWER RISING MAIN	—	51	—	51
EXISTING 150mm WATER	—	W1	—	W1
PROPOSED 200mm WATER	—	W2	—	W2
PROPOSED 150mm WATER	—	W3	—	W3
PROPOSED GAS MAIN	—	G	—	G
EXISTING 200mm GAS MAIN	—	G1	—	G1
EXISTING 450mm GAS MAIN	—	G2	—	G2
150mm CALTEX WHITE OIL	—	O1	—	O1
250mm CALTEX WHITE OIL	—	O2	—	O2
MOBIL JET FUEL	—	F	—	F
PROPOSED TELTRA	—	T	—	T
EXISTING TELTRA	—	T	—	T
PROPOSED ELECTRICAL	—	E1	—	E1
EXISTING TRANSMISSION DUCTS	—	E2	—	E2
EXISTING ELECTRICAL DISTRIBUTION CABLES	—	E3	—	E3
EXISTING STORMWATER	—	SW	—	SW
BOUNDARY	—		—	



03	28.09.07	ISSUED FOR DA APPROVAL	MD						
02	08.05.07	ISSUED FOR PRE-DA APPROVAL	MD						
01	30.03.07	ISSUED FOR CO-ORDINATION	BL						
Rev	Date	Revision Details	Drm	Ver	App				

[illegible]

Client:	<p>GOODMAN/ORICA</p>
Architect:	

Project: **SOUTHLANDS
INDUSTRIAL ESTATE**

Drawn	Signed	Date
MD		
Designed	Signed	Date
SV		
Verified	Signed	Date
RD		
Approved	Signed	Date

Drawing Title
SERVICES PLAN SHEET 1 OF 2

FOR APPROVAL	
NOT FOR CONSTRUCTION	
Project No.	22202
Scale	Sheet Size
1:100	A1
Drawing No.	Rev.
C-101	03