
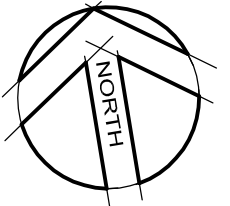


DATE PLOTTED: 19 June 2013 4:33 PM BY: ROBERT LENFERNA (SYDNEY)  
XREF's: X-BLK-A1-SHT: X-Contour Existing, X-Contour Design 200mm, X-Bulk, 12317A\_DAO1\_REV0\_m, X-Base Layout, SITE\_LEG, ACCESS ROAD\_DETAILS, \$0312317A\_DAO1\_REV0\_m, \$03X-Base Layout, \$03X-Contour Design 200mm  
CAD FILE: C:\210094 - Southlands Norwest Civil\Drawings\DA\210094-DA-001 (I) INDICATIVE BULK EARTHWORKS PLAN.dwg

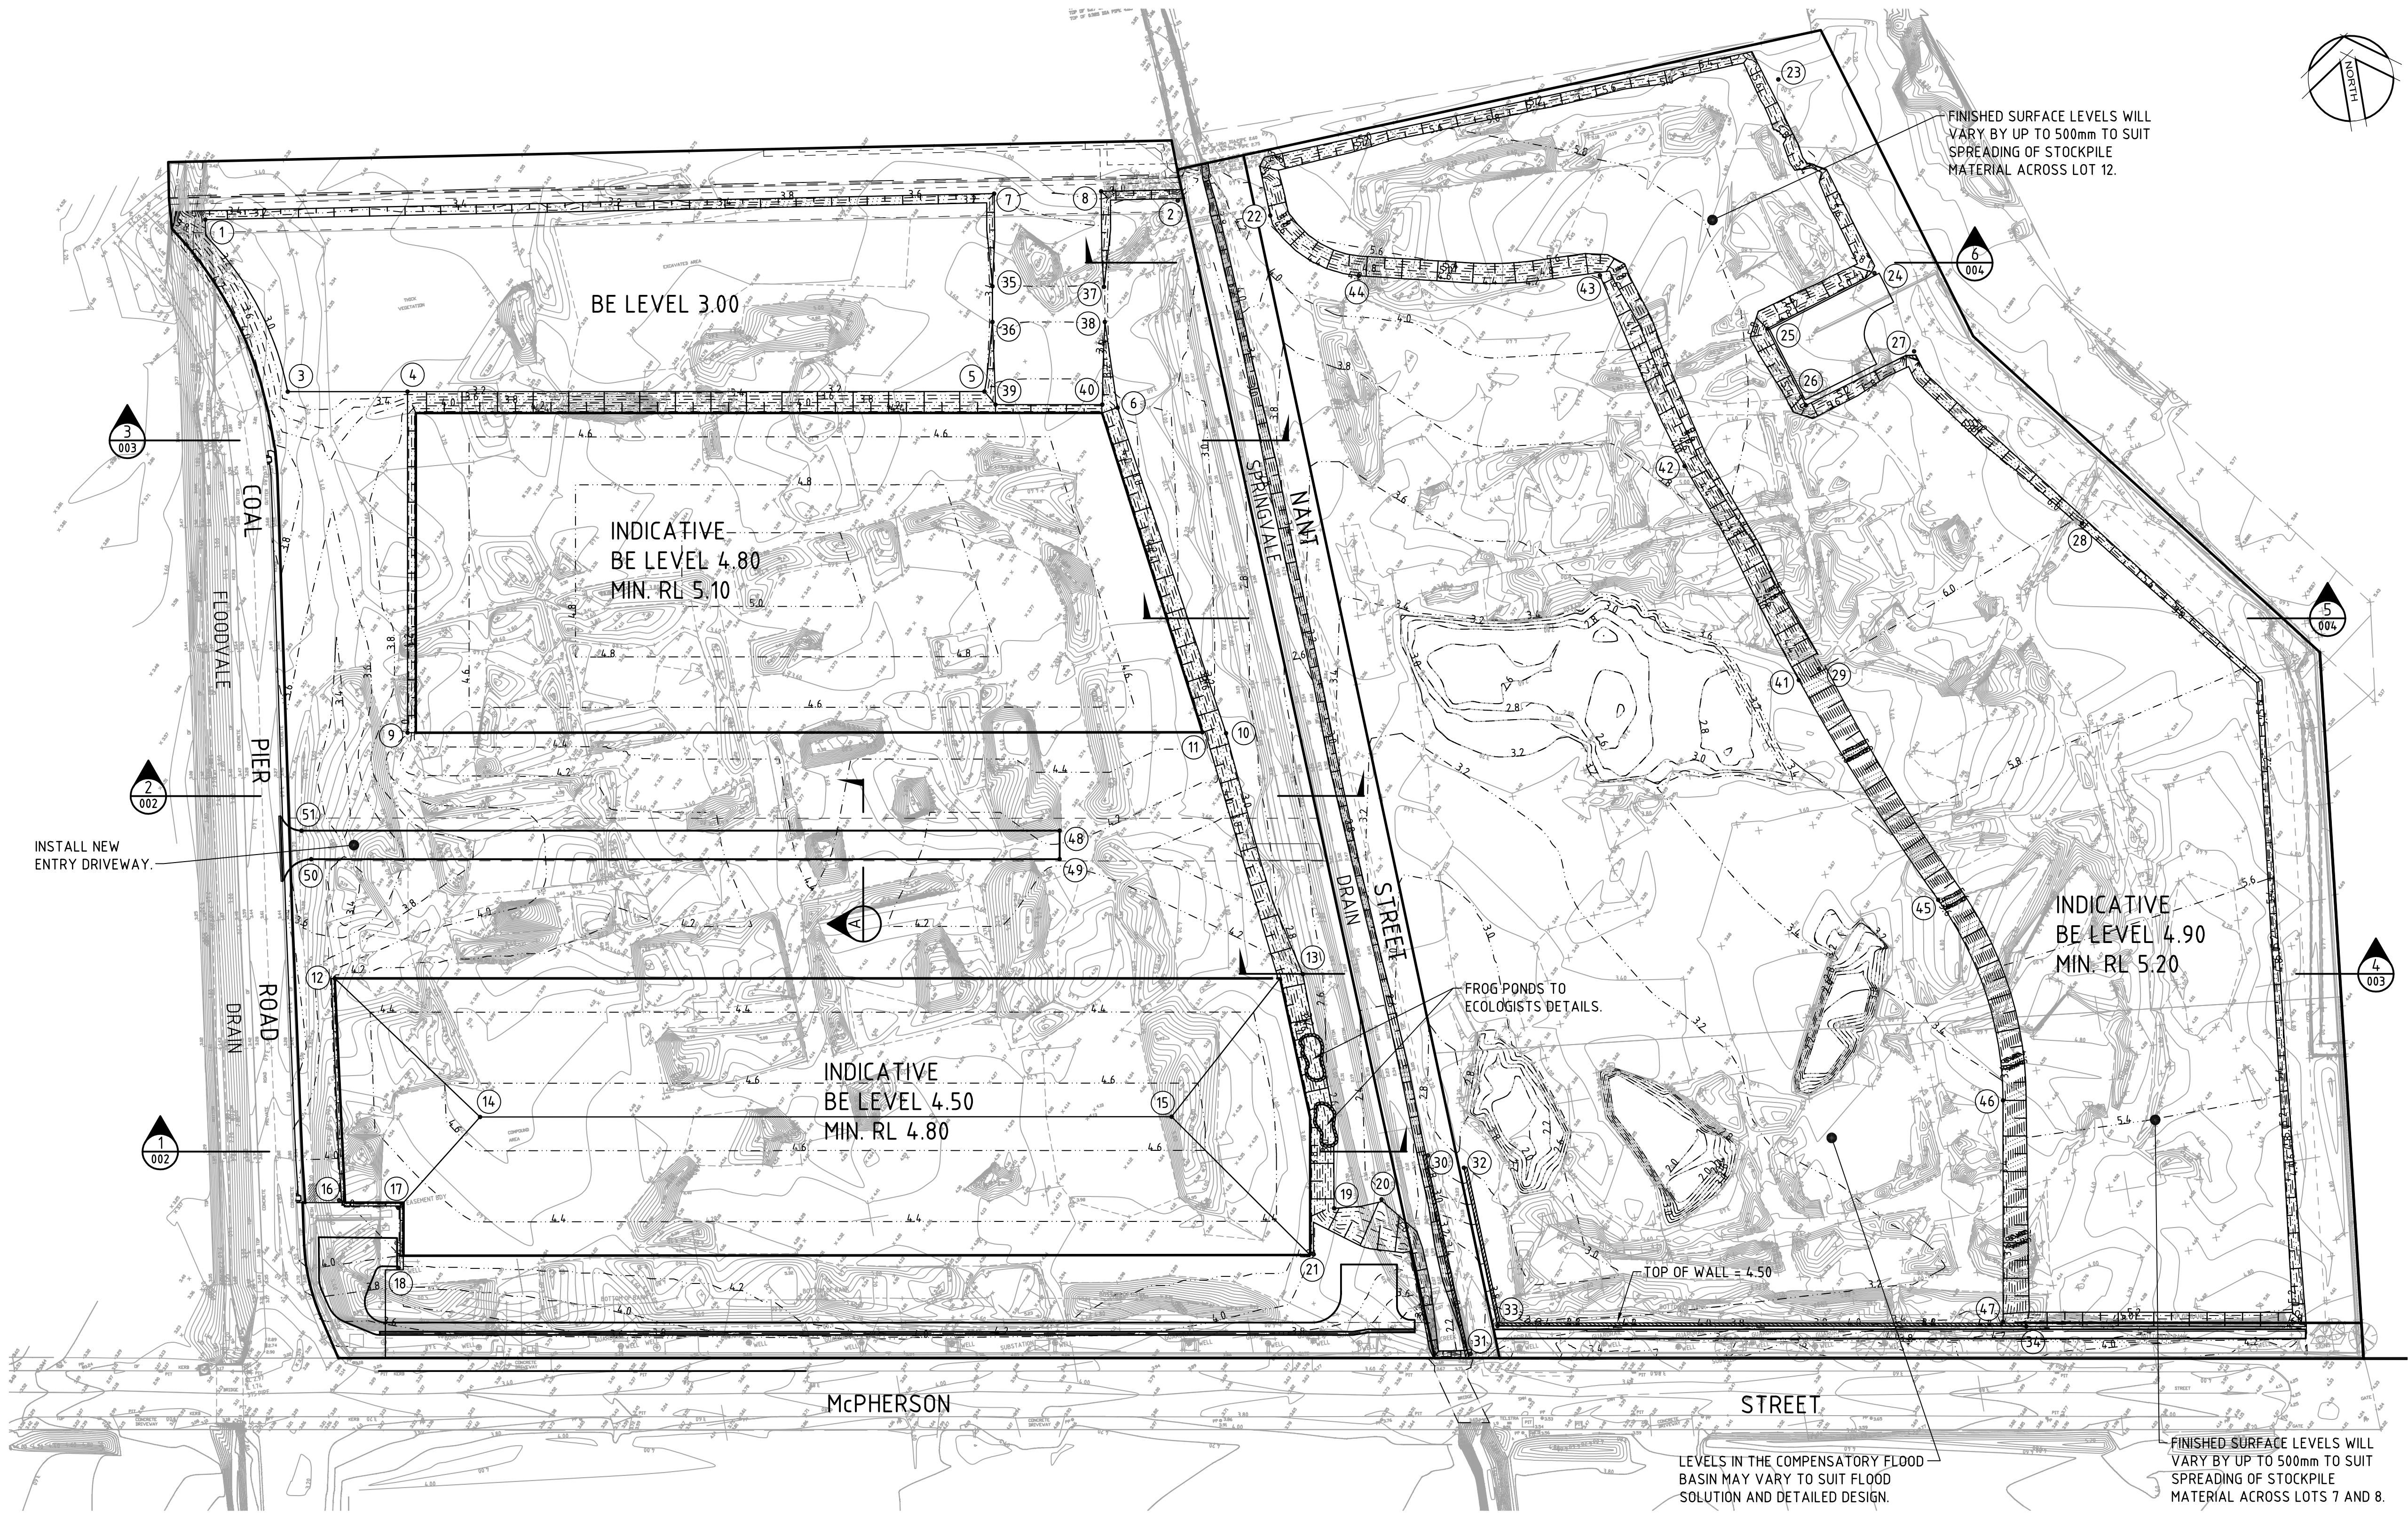


| BULK EARTHWORKS SETOUT |            |             |      |
|------------------------|------------|-------------|------|
| POINT No.              | EASTING    | NORTHING    | FSL  |
| 1                      | 334861.588 | 6241407.751 | 3.20 |
| 2                      | 335132.291 | 6241368.081 | 3.20 |
| 3                      | 334876.521 | 6241356.209 | 3.20 |
| 4                      | 334909.739 | 6241350.680 | 3.20 |
| 5                      | 335069.823 | 6241324.031 | 3.20 |
| 6                      | 335106.022 | 6241313.406 | 3.40 |
| 7                      | 335081.665 | 6241378.484 | 3.60 |
| 8                      | 335111.450 | 6241374.181 | 4.00 |
| 9                      | 334893.983 | 6241256.073 | 4.00 |
| 10                     | 335121.066 | 6241218.083 | 3.00 |
| 11                     | 335114.547 | 6241219.436 | 4.40 |
| 12                     | 334862.435 | 6241191.281 | 4.30 |
| 13                     | 335131.213 | 6241147.714 | 2.80 |
| 14                     | 334896.349 | 6241146.108 | 4.70 |
| 15                     | 335088.210 | 6241114.216 | 4.70 |
| 16                     | 334853.385 | 6241129.493 | 4.00 |
| 17                     | 334869.433 | 6241124.709 | 4.00 |
| 18                     | 334866.671 | 6241108.028 | 3.93 |
| 19                     | 335129.078 | 6241081.292 | 2.60 |
| 20                     | 335142.665 | 6241081.583 | 2.43 |
| 21                     | 335121.283 | 6241069.457 | 4.00 |
| 22                     | 335157.266 | 6241359.650 | 4.24 |
| 23                     | 335304.516 | 6241373.906 | 5.07 |
| 24                     | 335322.231 | 6241315.753 | 4.92 |
| 25                     | 335289.996 | 6241305.283 | 4.41 |
| 26                     | 335297.100 | 6241282.201 | 5.00 |
| 27                     | 335329.615 | 6241292.208 | 5.20 |
| 28                     | 335368.211 | 6241236.730 | 5.20 |
| 29                     | 335288.561 | 6241208.508 | 5.20 |
| 30                     | 335157.558 | 6241091.627 | 3.00 |
| 31                     | 335160.211 | 6241034.606 | 3.60 |
| 32                     | 335166.964 | 6241086.528 | 2.90 |
| 33                     | 335169.004 | 6241041.068 | 3.60 |
| 34                     | 335315.665 | 6241016.555 | 4.20 |
| 35                     | 335076.915 | 6241352.859 | 3.40 |
| 36                     | 335075.270 | 6241342.979 | 3.40 |
| 37                     | 335107.818 | 6241347.539 | 3.40 |
| 38                     | 335106.442 | 6241337.781 | 3.40 |
| 39                     | 335072.282 | 6241319.908 | 4.00 |
| 40                     | 335101.916 | 6241314.972 | 4.00 |
| 41                     | 335282.434 | 6241206.337 | 3.80 |
| 42                     | 335260.632 | 6241270.978 | 3.99 |
| 43                     | 335245.958 | 6241327.799 | 4.20 |
| 44                     | 335179.032 | 6241338.838 | 4.20 |
| 45                     | 335310.961 | 6241138.937 | 3.60 |
| 46                     | 335319.674 | 6241080.296 | 3.40 |
| 47                     | 335309.461 | 6241018.858 | 3.40 |
| 48                     | 335070.372 | 6241198.744 | 4.27 |
| 49                     | 335069.057 | 6241190.853 | 4.20 |
| 50                     | 334861.419 | 6241225.434 | 3.50 |
| 51                     | 334860.031 | 6241233.775 | 3.50 |

### LEGEND


- PROPOSED BULK EARTHWORKS CONTOUR
- BUILDING PLATFORMS
- SETOUT POINT

### NOTE:

- LEVELS ARE INDICATIVE ONLY. EARTHWORKS LEVELS ON STAGE 1 MAY VARY TO SUIT A BALANCE OF CUT AND FILL AND FLOOD LEVELS.
- ALL BATTERS TO BE MAXIMUM 1:3 GRADIENT OR AS RECOMMENDED BY GEOTECHNICAL ENGINEER.

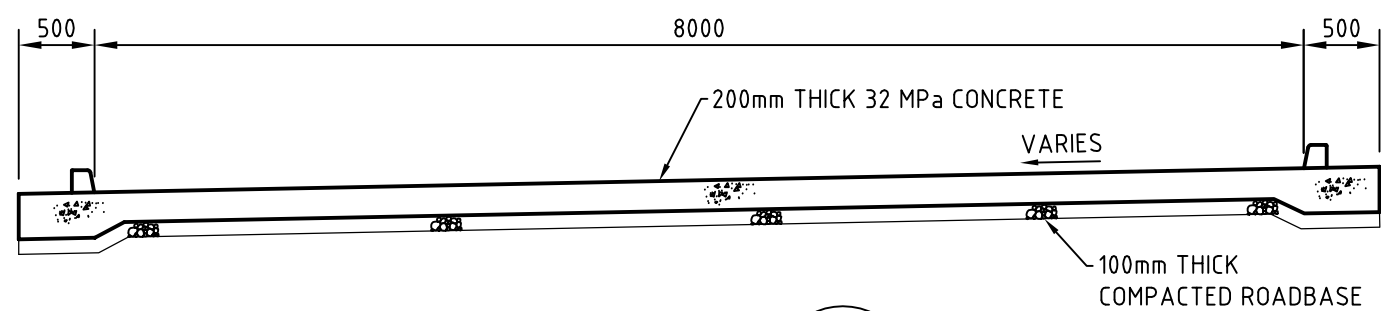

SECTION A-A  
SCALE 1:20

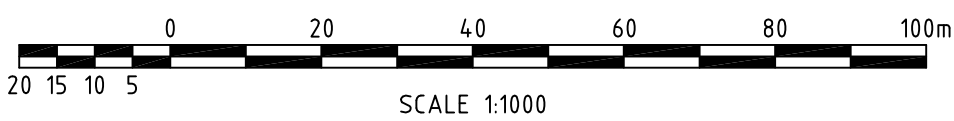

SCALE 1:1000

© Cardno Ltd 2011  
All Rights Reserved.

This document is produced by Cardno Ltd solely for the benefit of and use by the client in accordance with the terms of the retainer. Cardno Ltd does not and shall not assume any responsibility or liability whatsoever to any third party arising out of any use or reliance by third party on the content of this document.



ABN: 95 001145 035  
Level 9, The Forum, 203 Pacific Highway, St Leonards, NSW Australia 2065  
Phone: (+61 2) 9436 7700 Fax: (+61 2) 9439 3902  
Email: Sydney@cardno.com.au Web: www.cardno.com.au



AS 9001 Lic 9900  
Standard Australia

|                |                |
|----------------|----------------|
| Drawn<br>DJB   | Date<br>JAN'13 |
| Checked<br>RL  | Date<br>JAN'13 |
| Designed<br>RH | Date<br>JAN'13 |
| Verified<br>RL | Date<br>JAN'13 |
| Approved<br>RL | Date<br>JAN'13 |


Client **ORICA**  
**SOUTHLANDS INDUSTRIAL ESTATE**  
**CIVIL WORKS PACKAGE**  
**INDICATIVE BULK EARTHWORKS PLAN**

| FOR APPROVAL                           |              |                 |                      |
|----------------------------------------|--------------|-----------------|----------------------|
| Date<br>JAN'13                         | Datum<br>AHD | Scale<br>1:1000 | Size<br>A1           |
| Drawing Number<br><b>210094-DA-001</b> |              |                 | Revision<br><b>D</b> |





 **Cardno**  
ABN: 95 001 145 035  
Level 9, The Forum, 203 Pacific Highway, St Leonards, NSW  
Australia 2065  
Phone (+61 2) 9496 7700 Fax (+61 2) 9499 3902  
Email: [Sydney@cardno.com.au](mailto:Sydney@cardno.com.au) Web: [www.cardno.com.au](http://www.cardno.com.au)

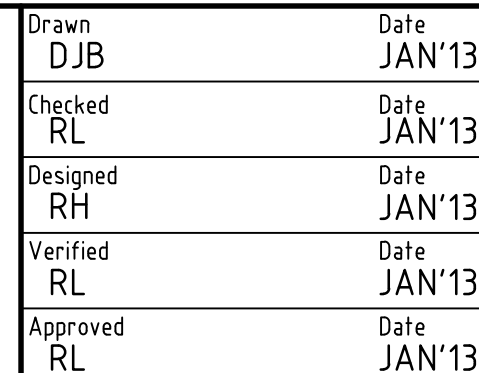


|                |        |       |     |              |          |
|----------------|--------|-------|-----|--------------|----------|
| Status         |        |       |     | FOR APPROVAL |          |
| Date           | JAN'13 | Datum | AHD | Scale        | AS SHOWN |
|                |        |       |     |              | Size     |
| Drawing Number |        |       |     |              | Revision |
| 210094-DA-002  |        |       |     |              | C        |





ALL LEVELS ARE INDICATIVE ONLY.  
LEVELS MAY VARY TO SUIT A BALANCE  
OF CUT AND FILL AND FLOOD LEVELS.

|     |          |                       |  |       |       |
|-----|----------|-----------------------|--|-------|-------|
|     |          |                       |  |       |       |
|     |          |                       |  |       |       |
|     |          |                       |  |       |       |
|     |          |                       |  |       |       |
| D   | 19.06.13 | STOCKPILE REMOVED     |  | DJB   | RL    |
| C   | 09.05.13 | NOTE ADDED            |  | DJB   | RL    |
| B   | 24.01.13 | REISSUED FOR APPROVAL |  | DJB   | RL    |
| A   | 22.01.13 | ISSUED FOR APPROVAL   |  | DJB   | RL    |
| Rev | Date     | Description           |  | Drawn | Appr. |

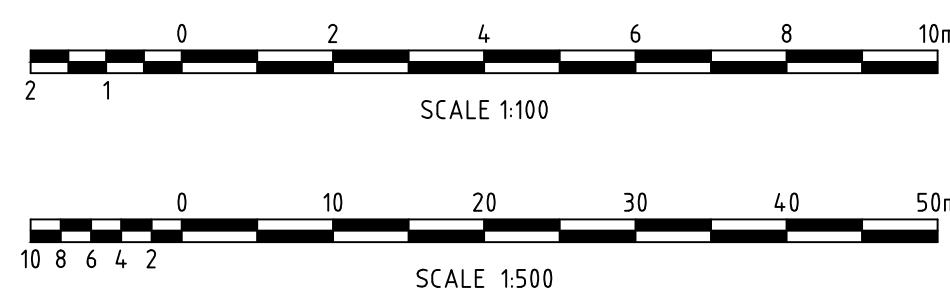

© Cardno Ltd 2011  
All Rights Reserved.

This document is produced by Cardno Ltd solely for the benefit of and use by the client in accordance with the terms of the retainer. Cardno Ltd does not and shall not assume any responsibility or liability whatsoever to any third party arising out of any use or reliance by third party on the content of this document.



|                |                |
|----------------|----------------|
| Drawn<br>DJB   | Date<br>JAN'13 |
| Checked<br>RL  | Date<br>JAN'13 |
| Designed<br>RH | Date<br>JAN'13 |
| Verified<br>RL | Date<br>JAN'13 |
| Approved<br>RL | Date<br>JAN'13 |


|        |   |
|--------|---|
| Client | ORICA   |
|        | SOUTHLANDS<br>INDUSTRIAL ESTATE<br>CIVIL WORKS PACKAGE<br>INDICATIVE BULK EARTHWORKS SECTIONS -<br>SHEET 2 |

|                |          |       |          |
|----------------|----------|-------|----------|
| Status         |          |       |          |
| FOR APPROVAL   |          |       |          |
| Date           | JAN'13   | Datum | AHD      |
| Scale          | AS SHOWN | Size  | A1       |
| Drawing Number |          |       | Revision |
| 210094-DA-003  |          |       | D        |






ALL LEVELS ARE INDICATIVE ONLY.  
LEVELS MAY VARY TO SUIT A BALANCE  
OF CUT AND FILL AND FLOOD LEVELS.

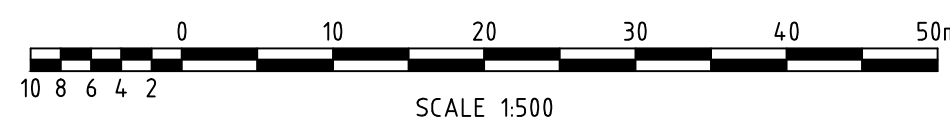

This document is produced by Cardno Ltd solely for the benefit of and use by the client in accordance with the terms of the retainer. Cardno Ltd does not and shall not assume any responsibility or liability whatsoever to any third party arising out of any use or reliance by third party on the content of this document.

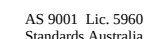

**SOUTHLANDS**  
**INDUSTRIAL ESTATE**  
**CIVIL WORKS PACKAGE**  
**INDICATIVE BULK EARTHWORKS SECTIONS -**  
**SHEET 3**

|                |       |          |          |
|----------------|-------|----------|----------|
| Status         |       |          |          |
| FOR APPROVAL   |       |          |          |
| Date           | Datum | Scale    | Size     |
| JAN'13         | AHD   | AS SHOWN | A1       |
| Drawing Number |       |          | Revision |
| 210094-DA-004  |       |          | D        |