


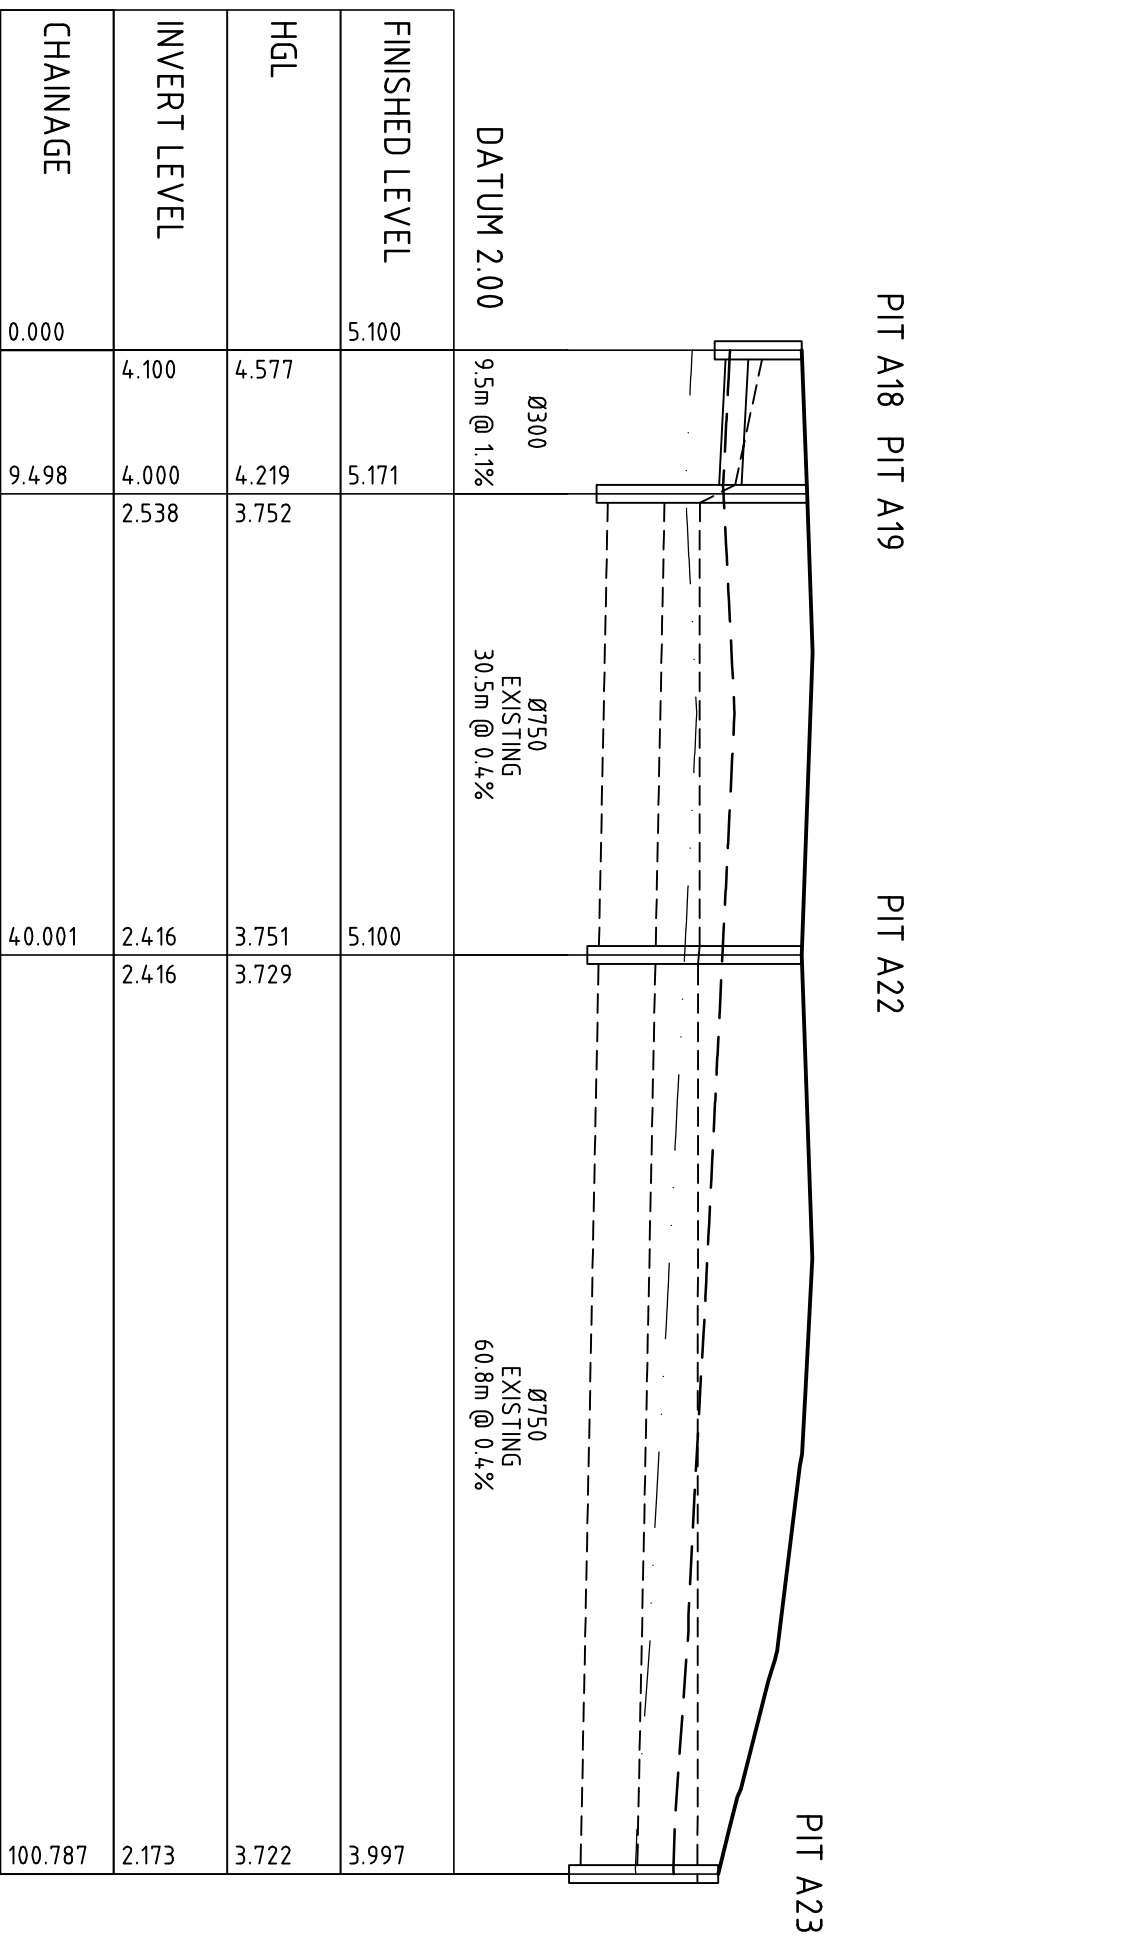


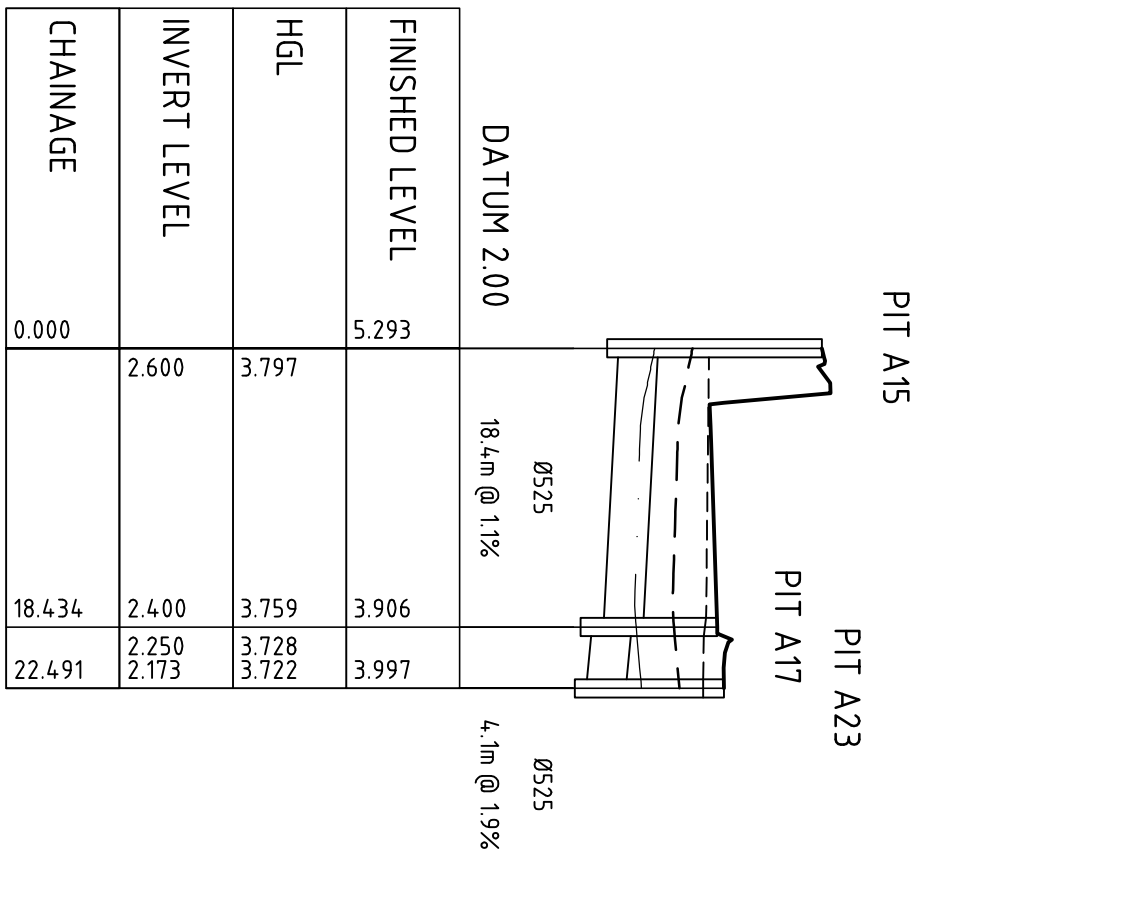

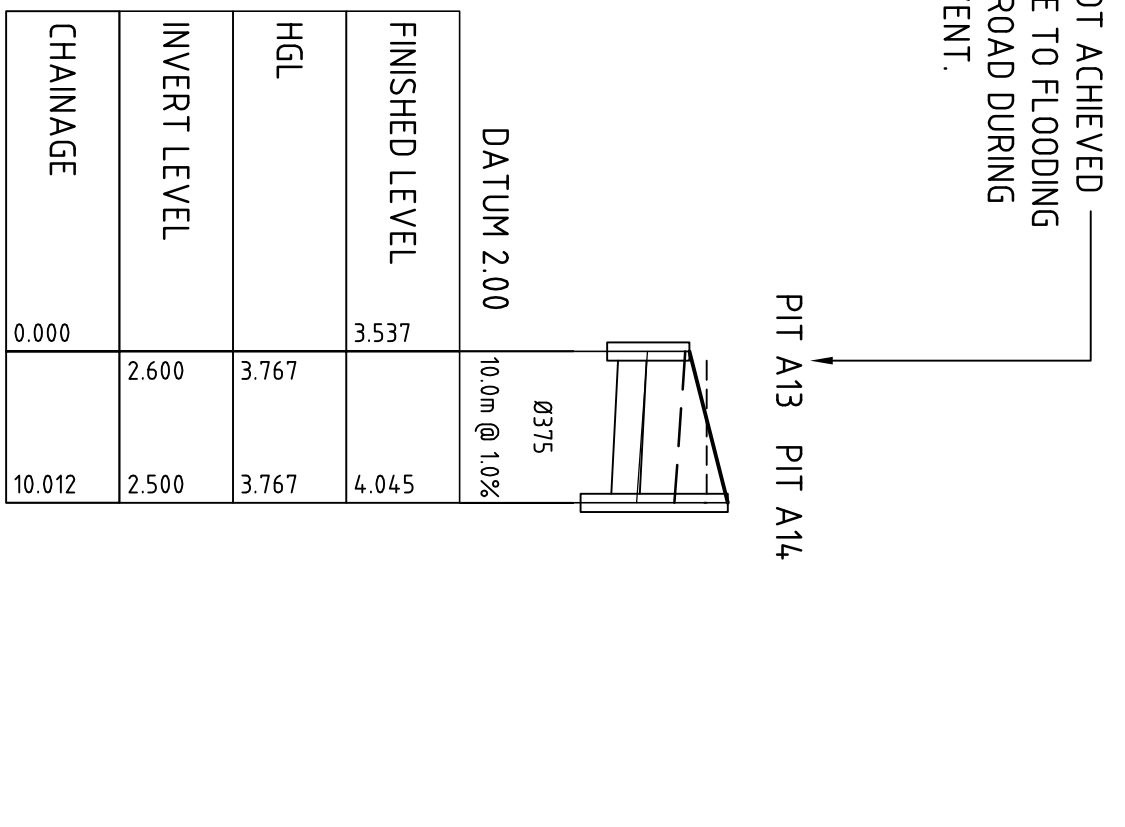









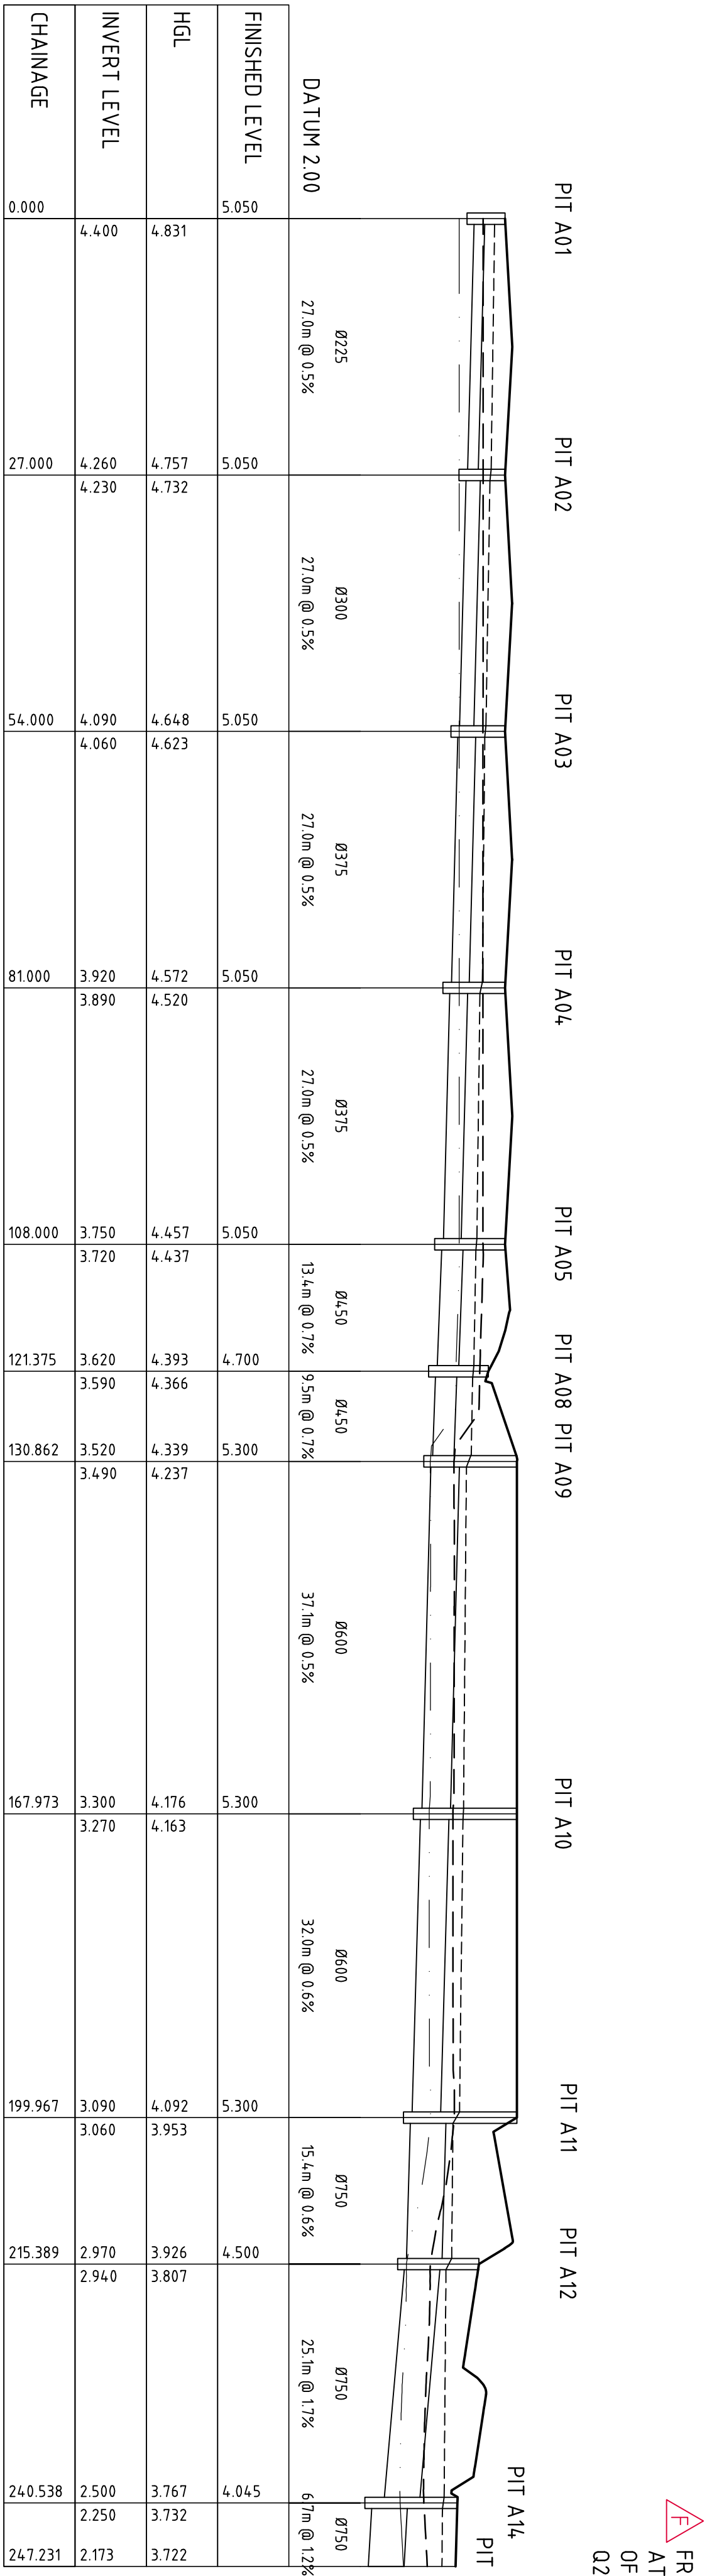


LONG SECTION - PIT A01 TO PIT A23

LONG SECTION - PIT A13 TO PIT A14

LONG SECTION - PIT A15 TO PIT A17

LONG SECTION - PIT A18 TO PIT A23

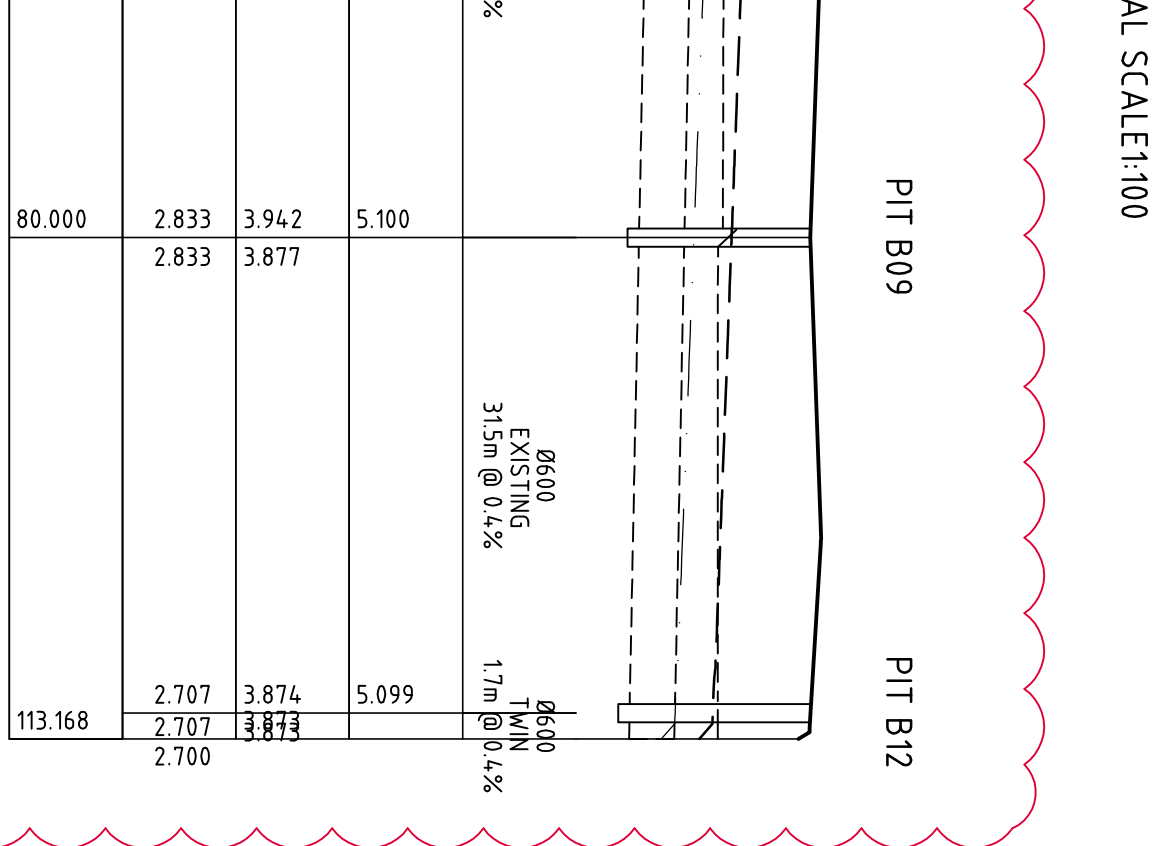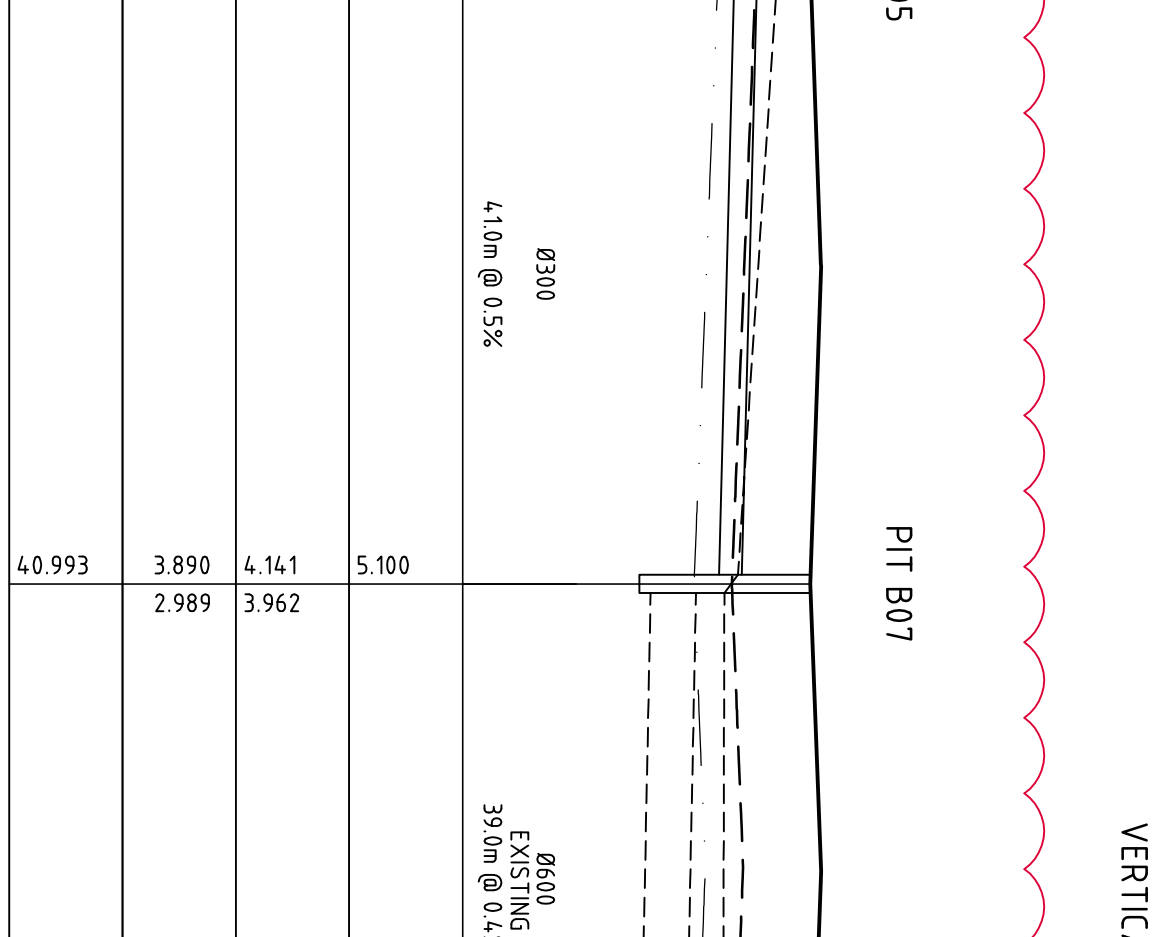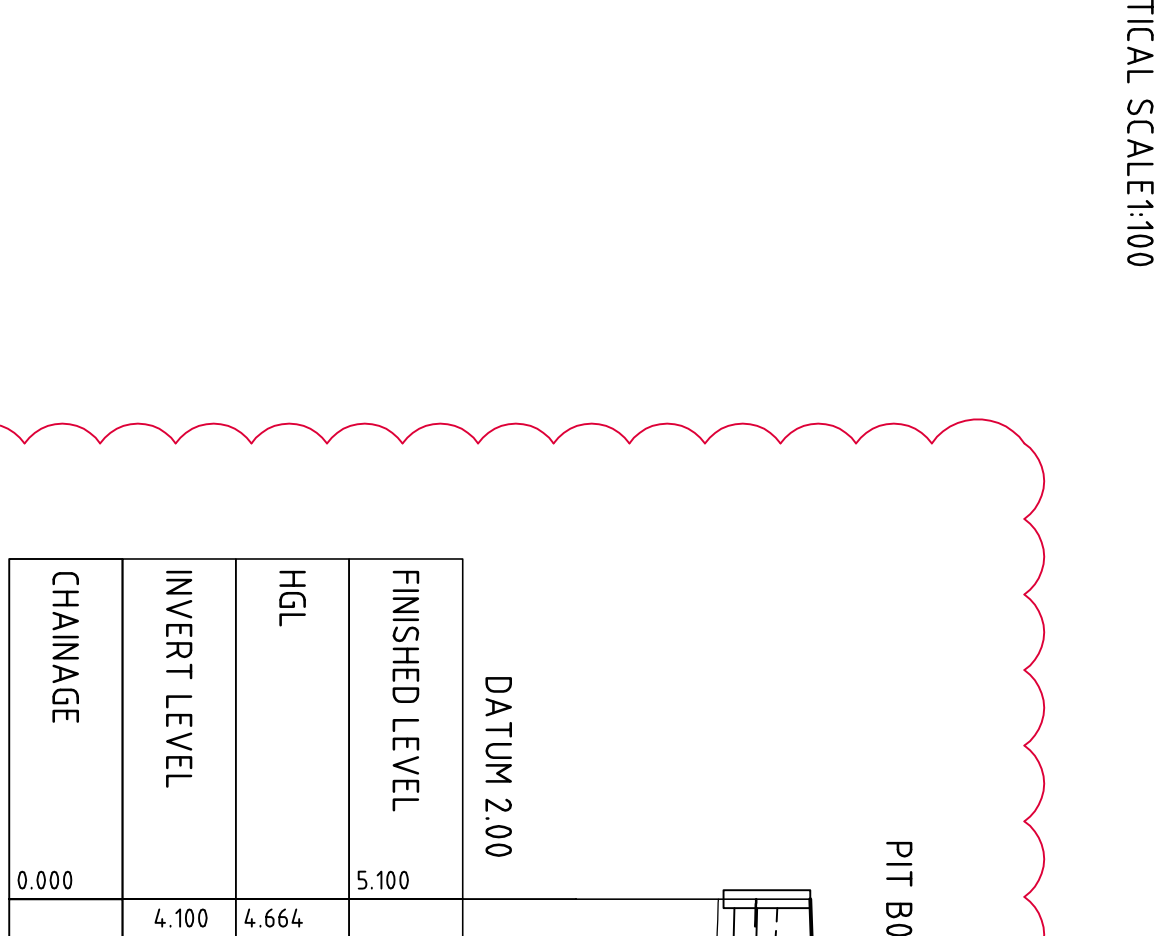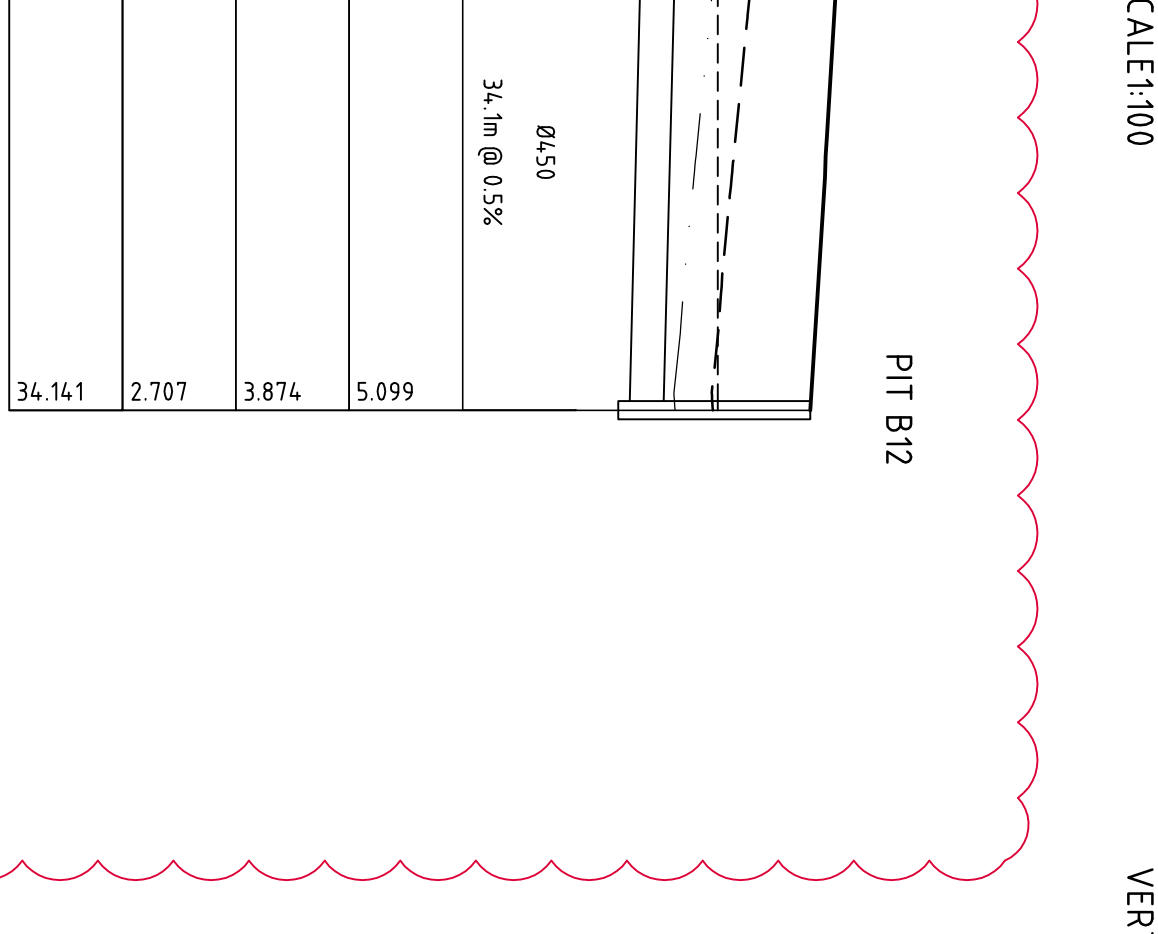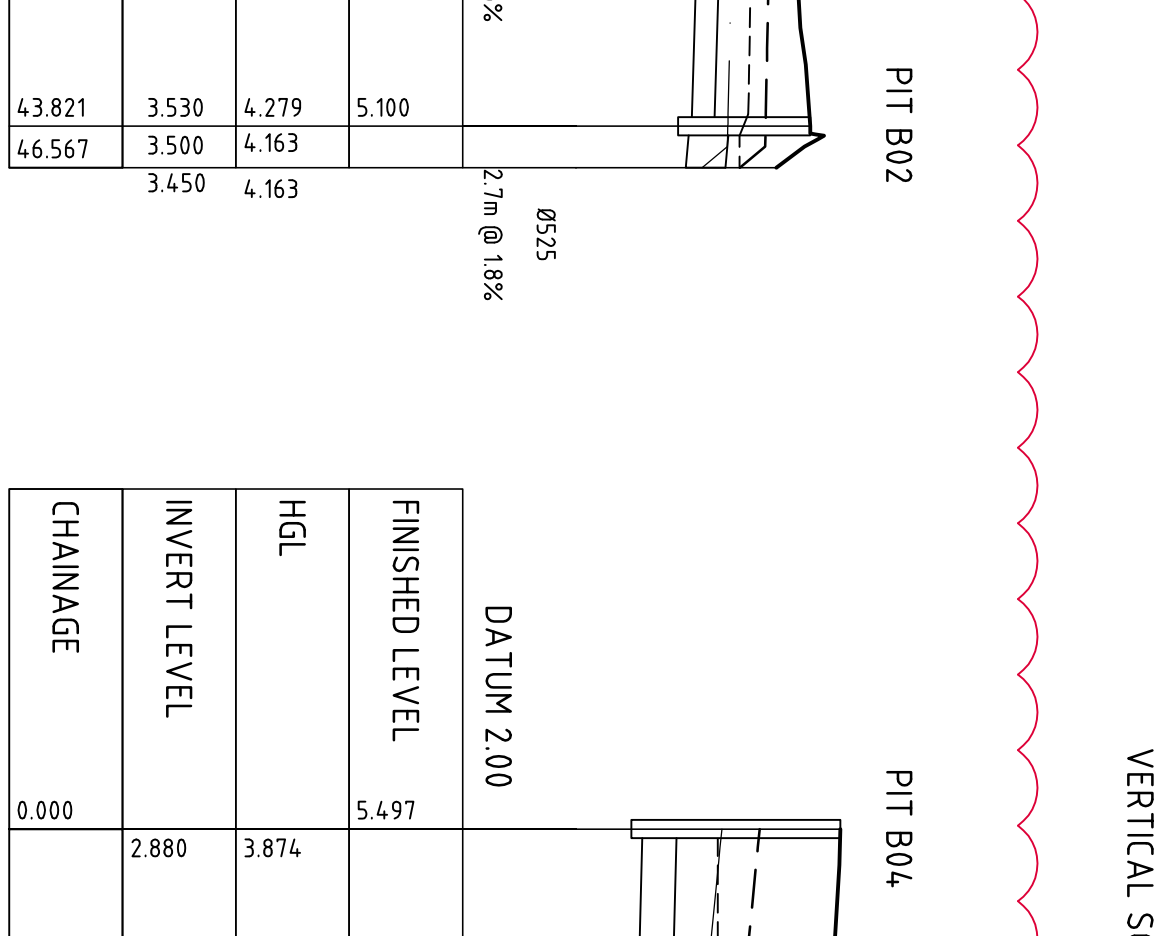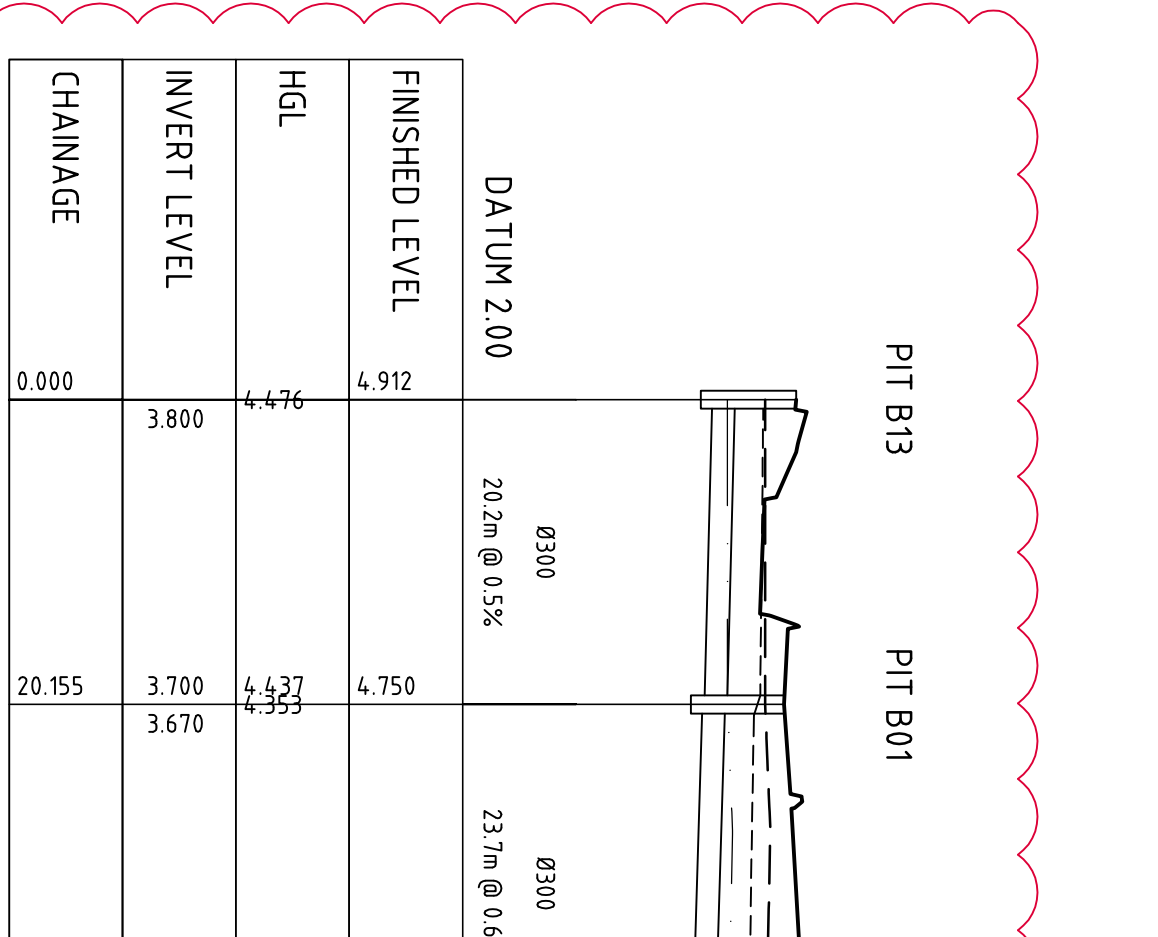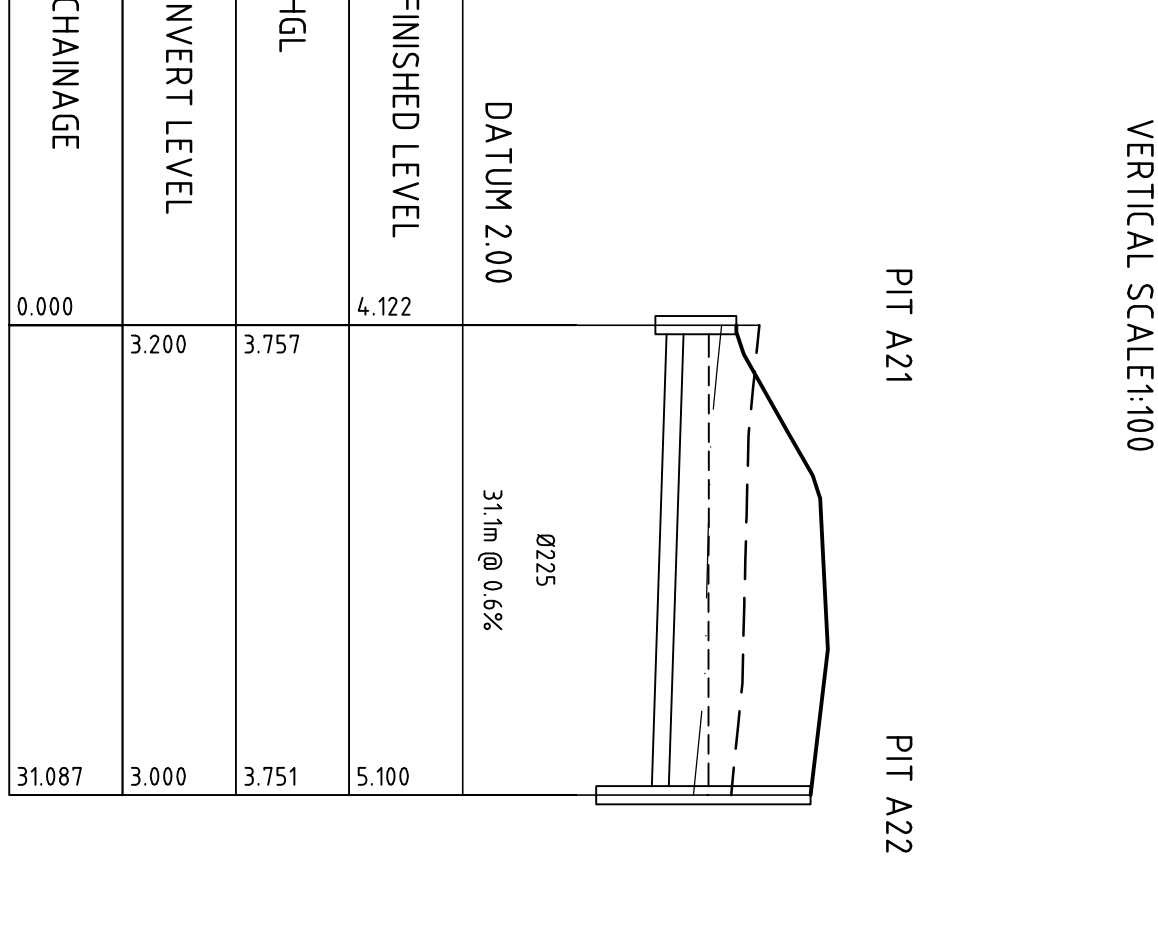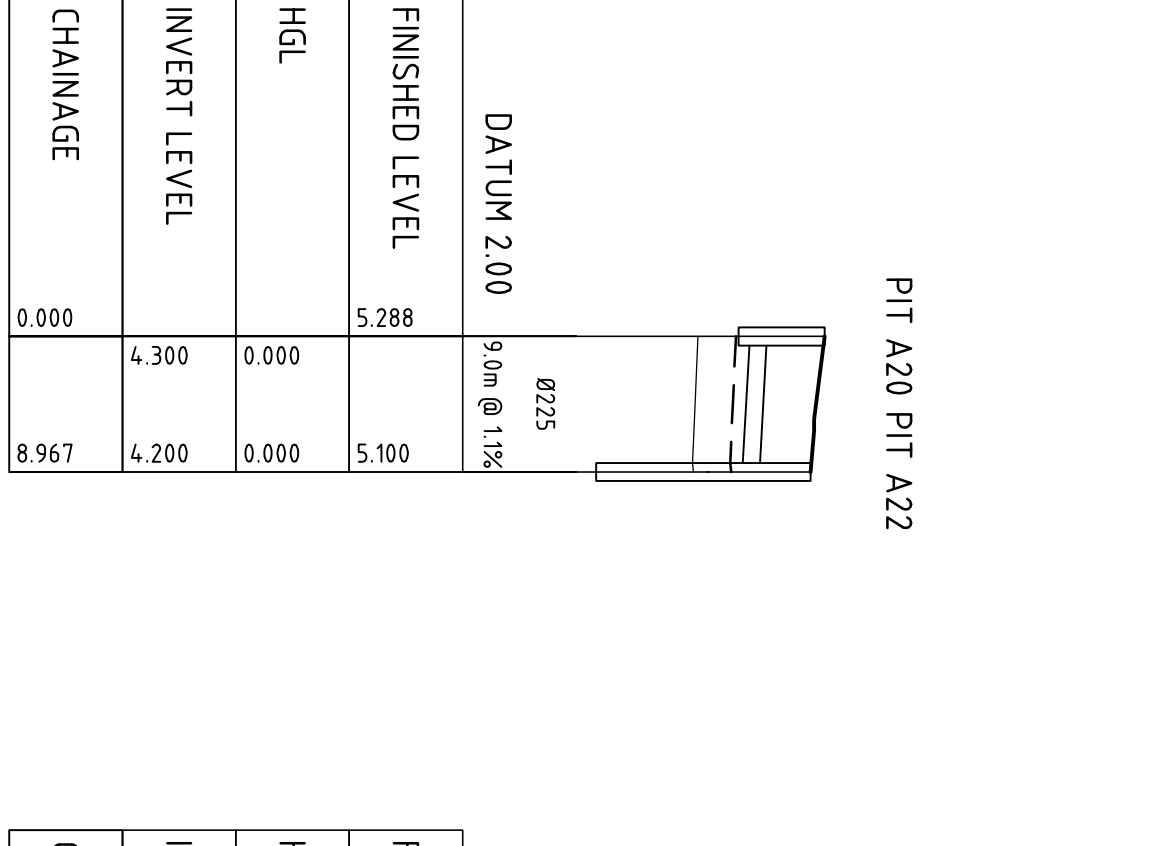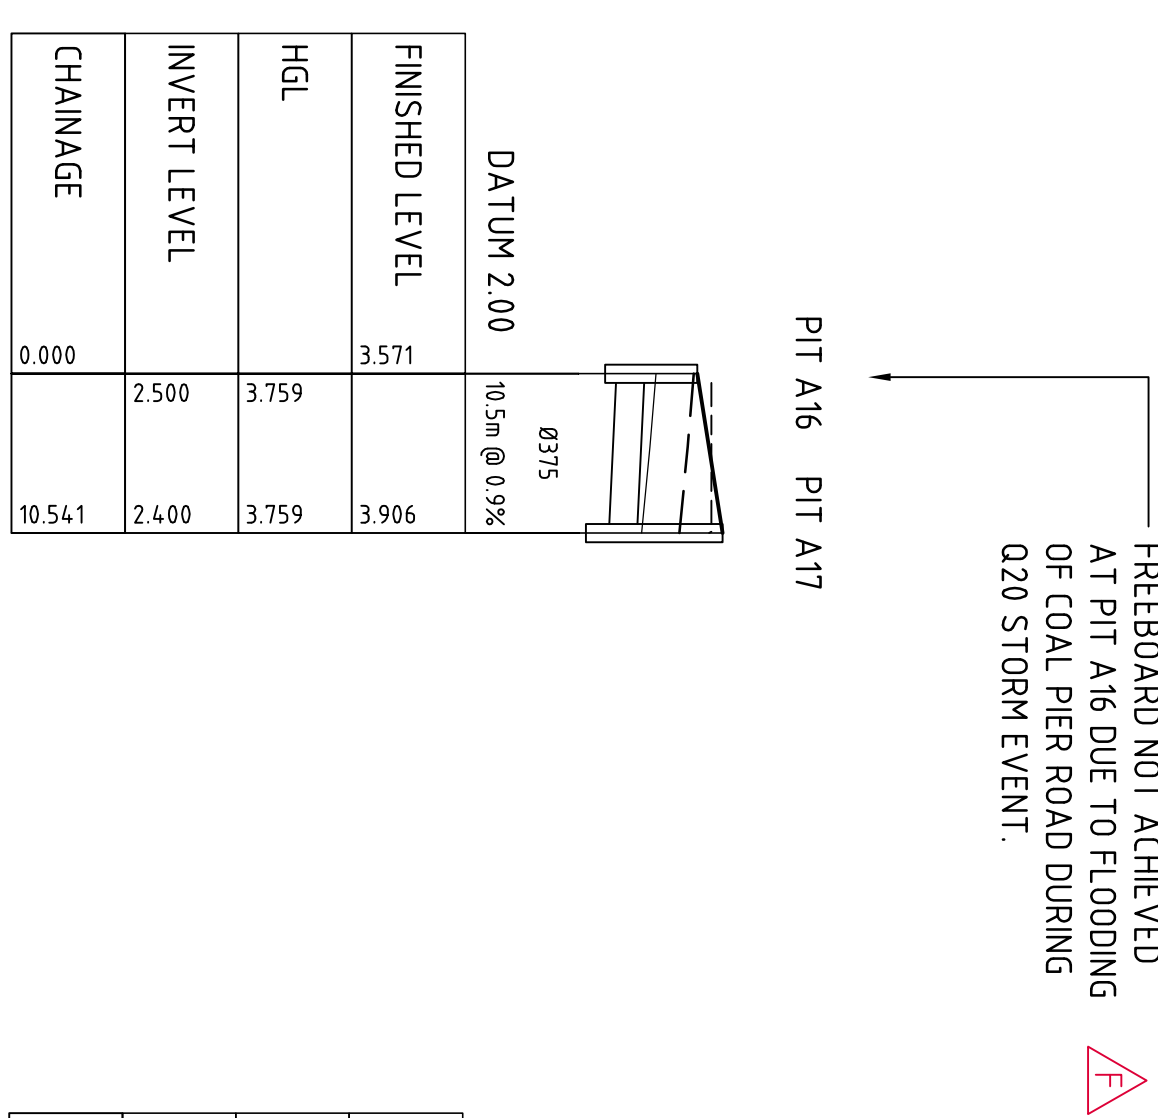

LONG SECTION - PIT A16 TO PIT A17

LONG SECTION - PIT A20 TO PIT A22










LONG SECTION - PIT A21 TO PIT A22

LONG SECTION - PIT B13 TO PIT B2

LONG SECTION - PIT B4 TO PIT B12

LONG SECTION - PIT B05 TO PIT B12

LONG SECTION - PIT B05 TO PIT B12

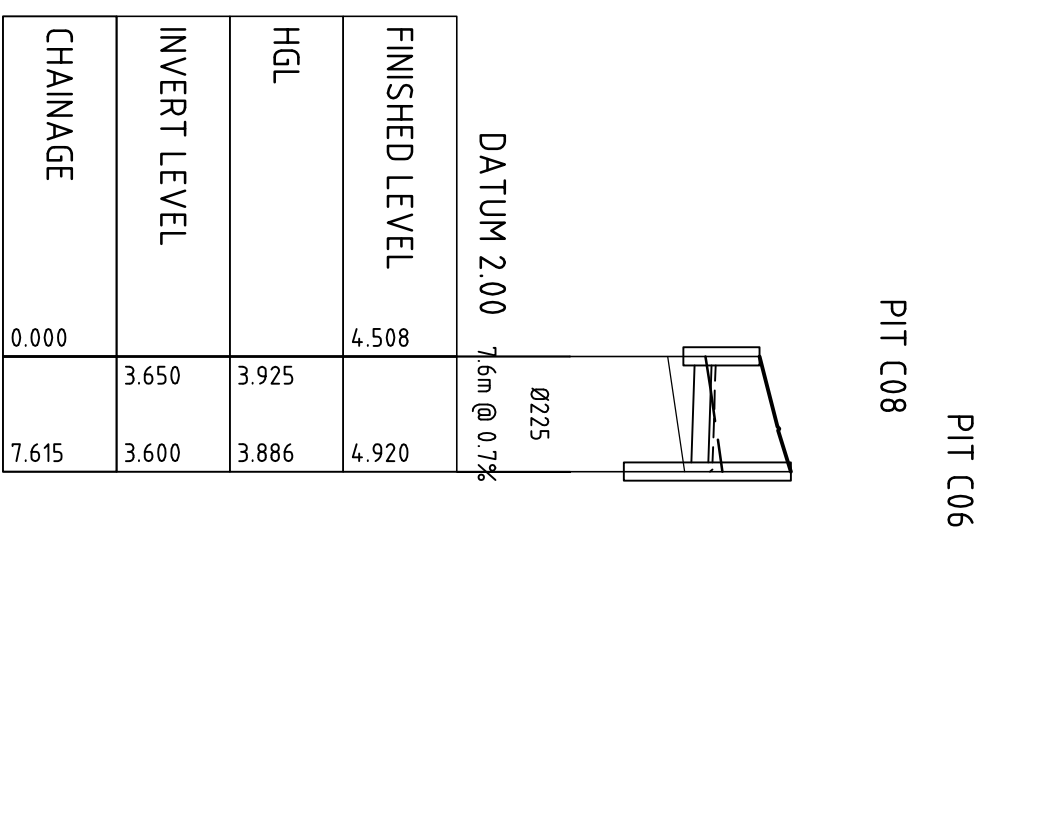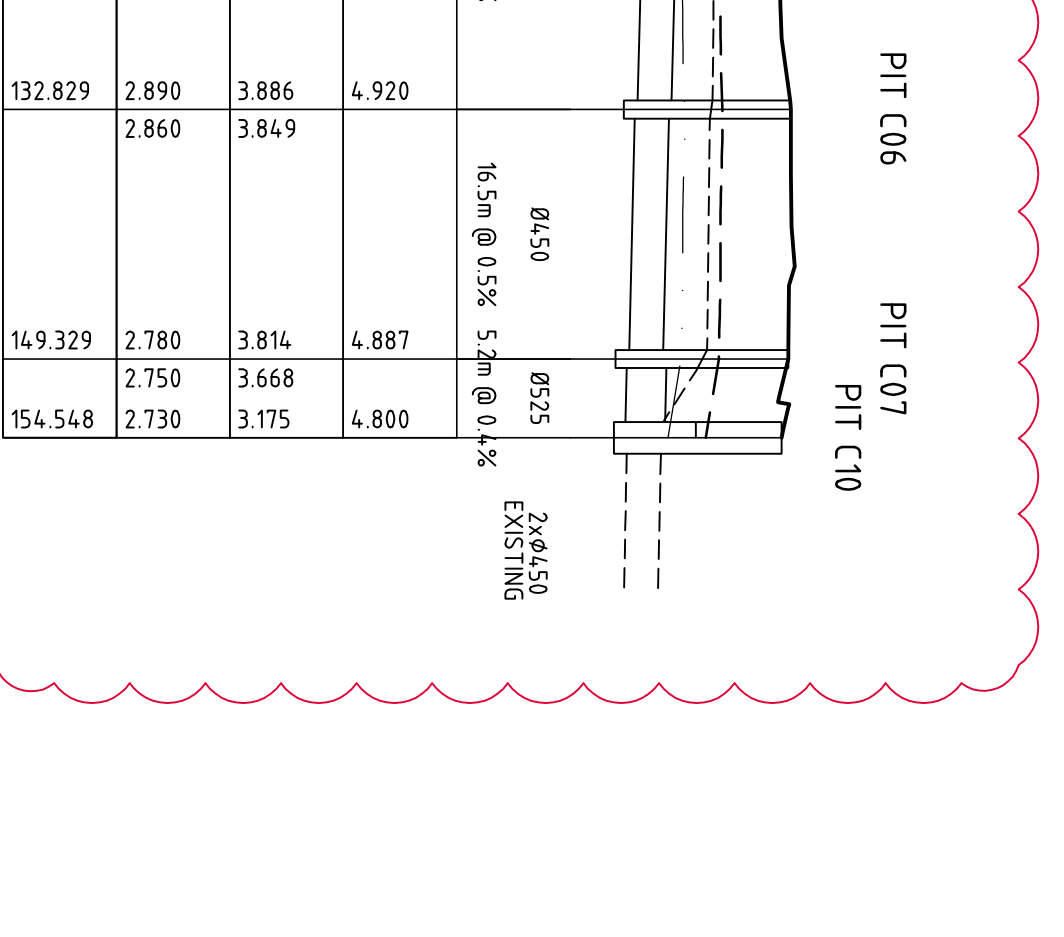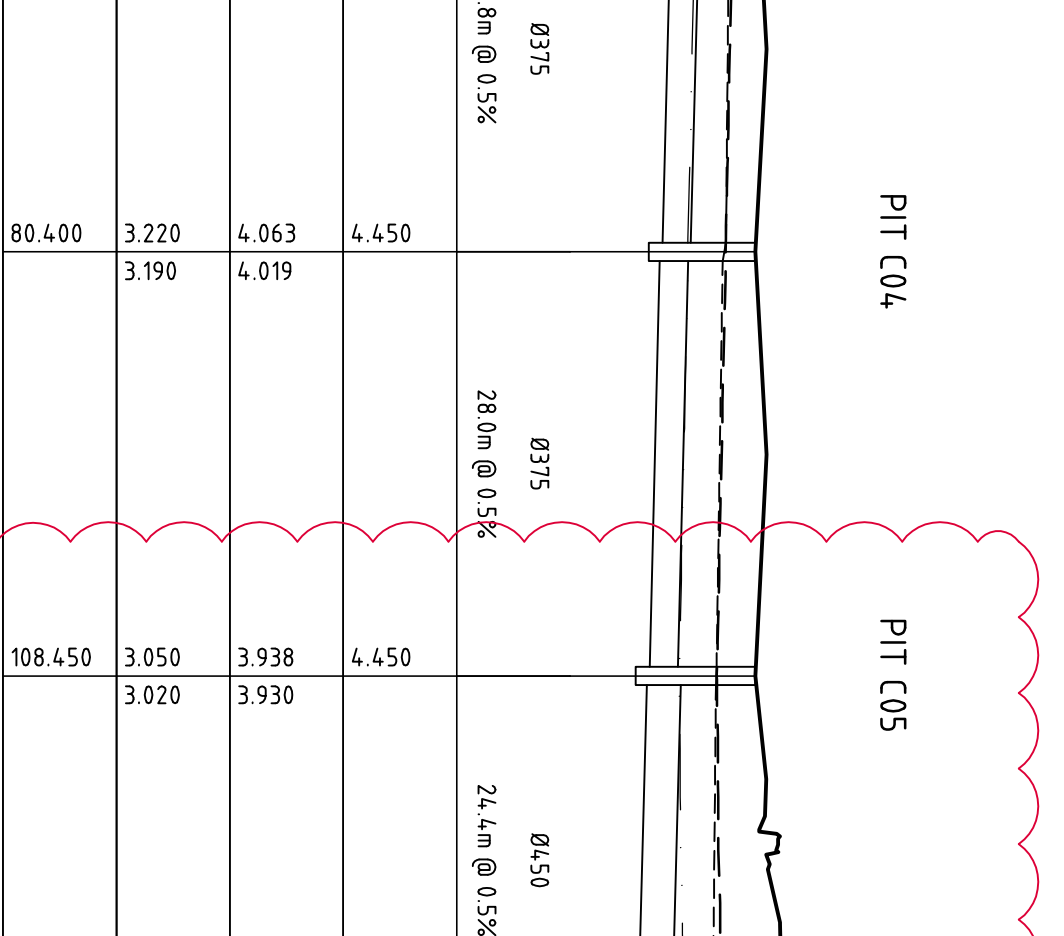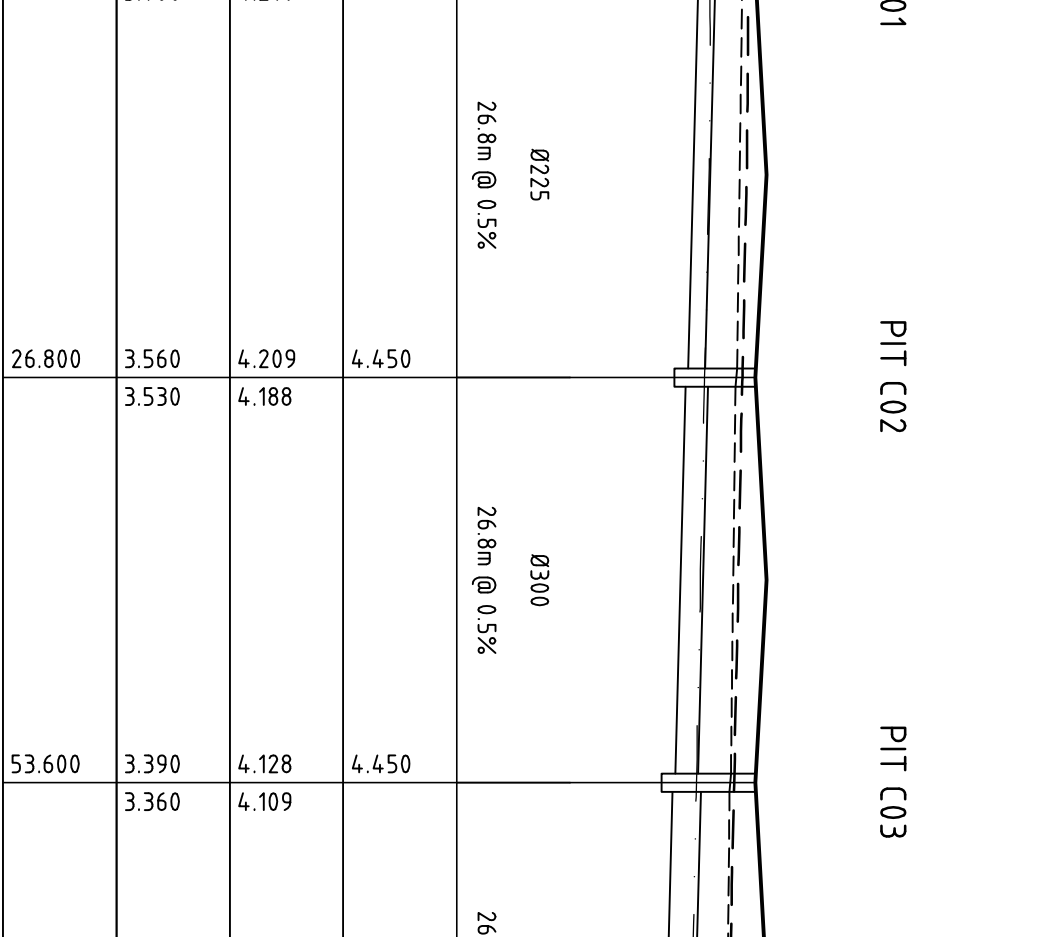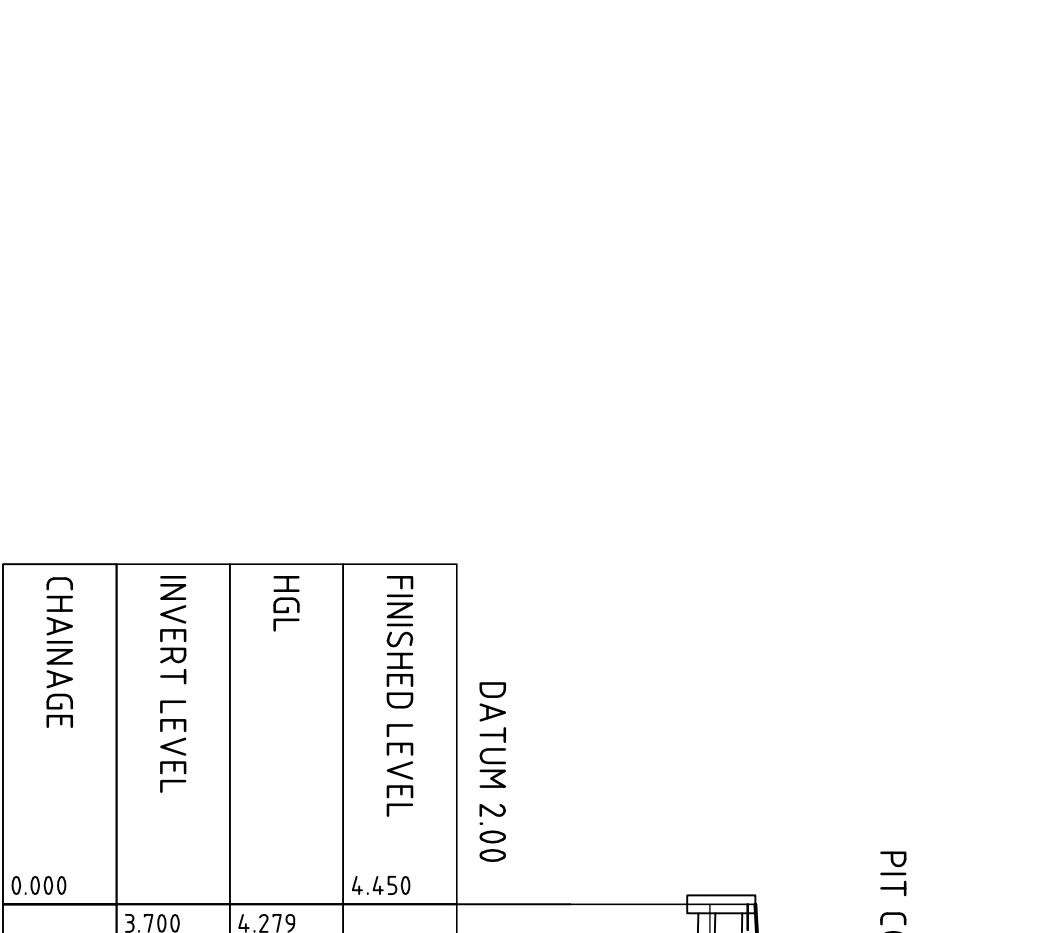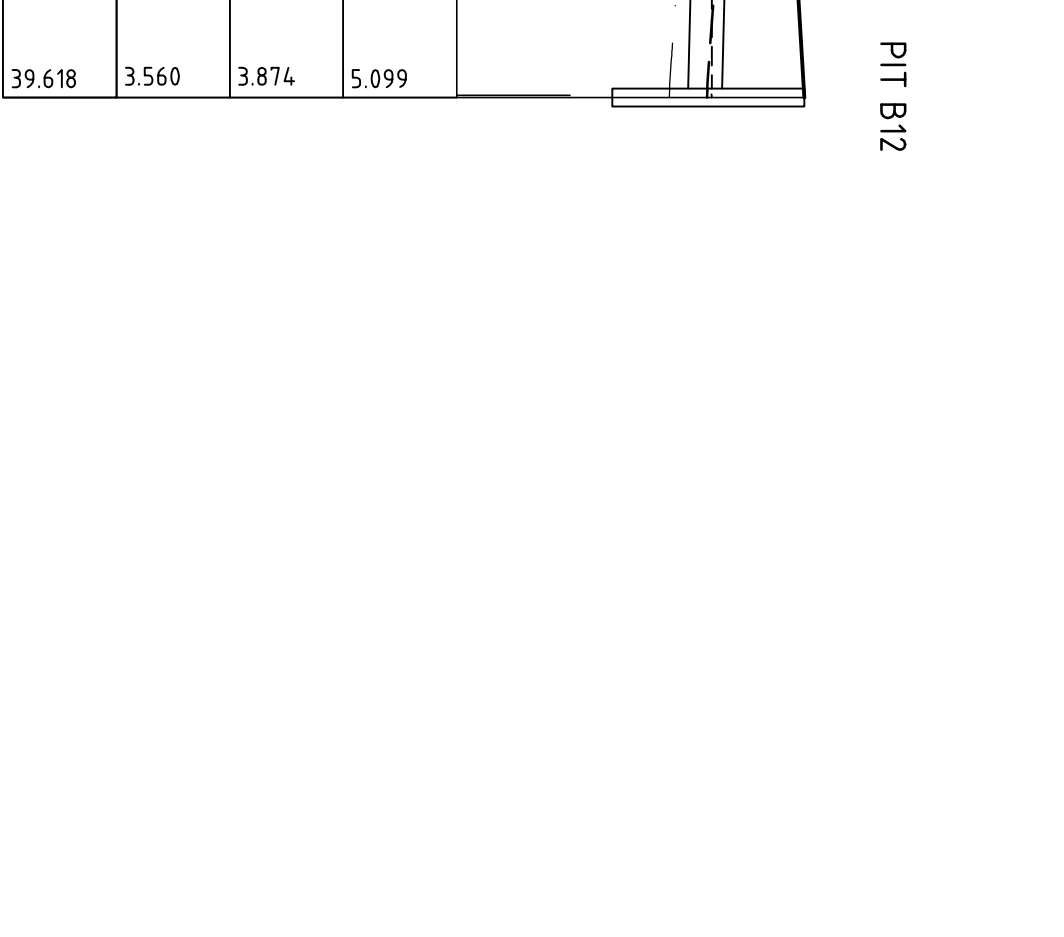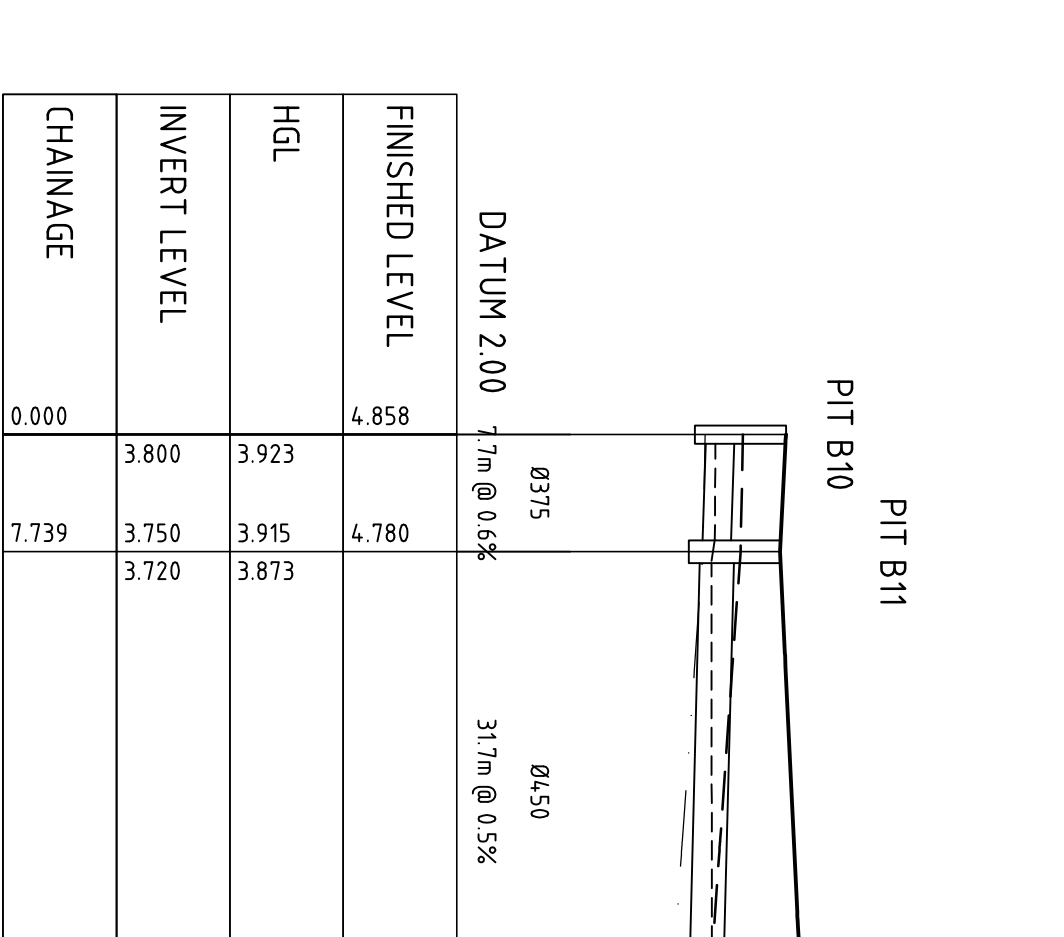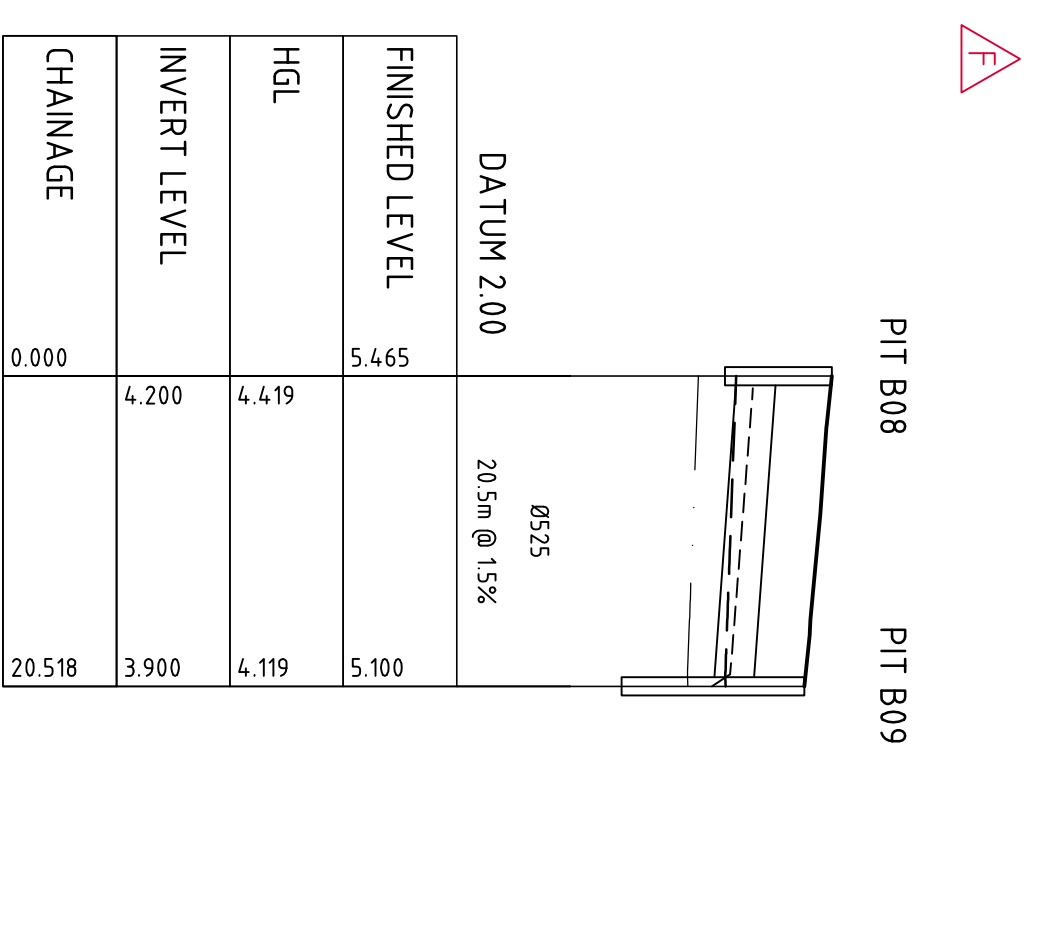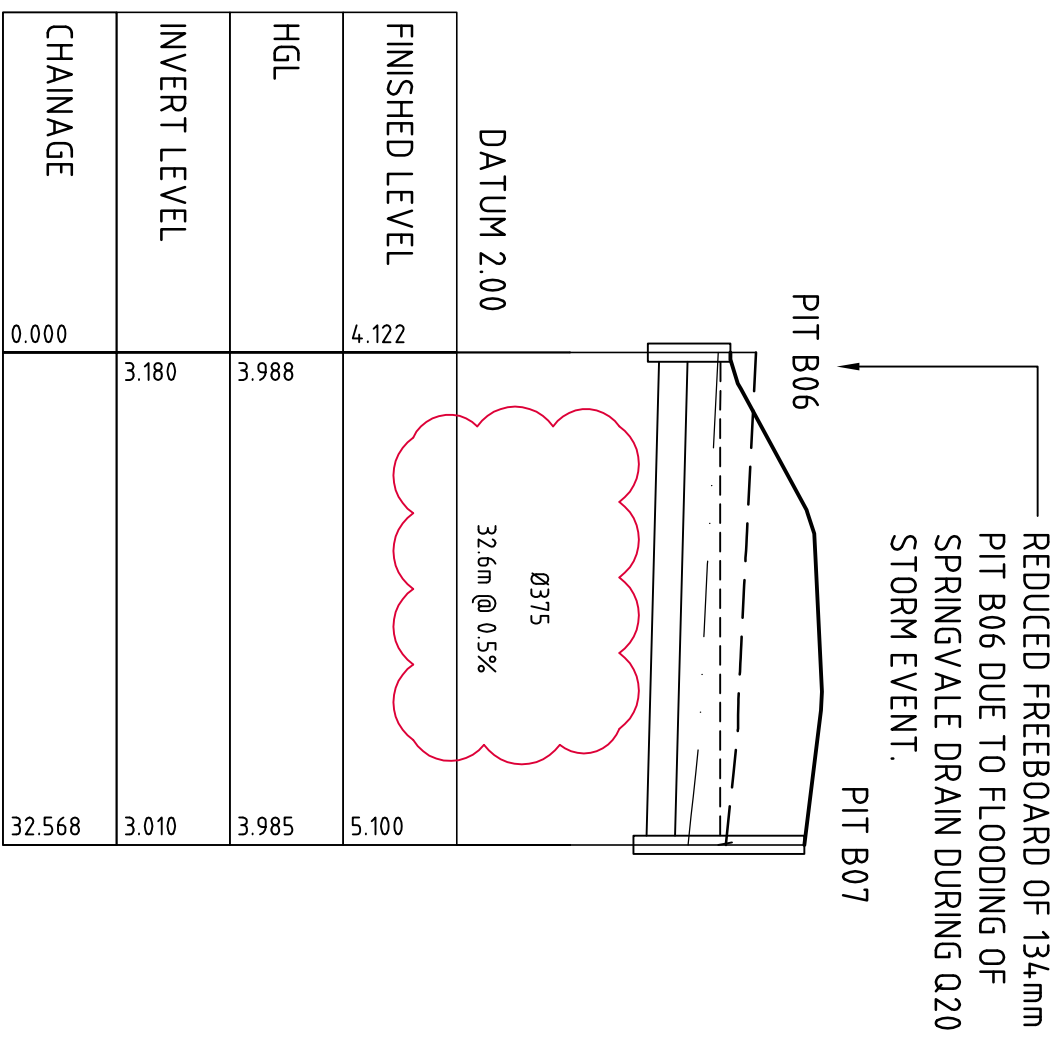










LONG SECTION - PIT B06 TO PIT B07

LONG SECTION - PIT B08 TO PIT B09

LONG SECTION - PIT B10 TO PIT B12

LONG SECTION - PIT C01 TO PIT C10

LONG SECTION - PIT C08 TO PIT C06

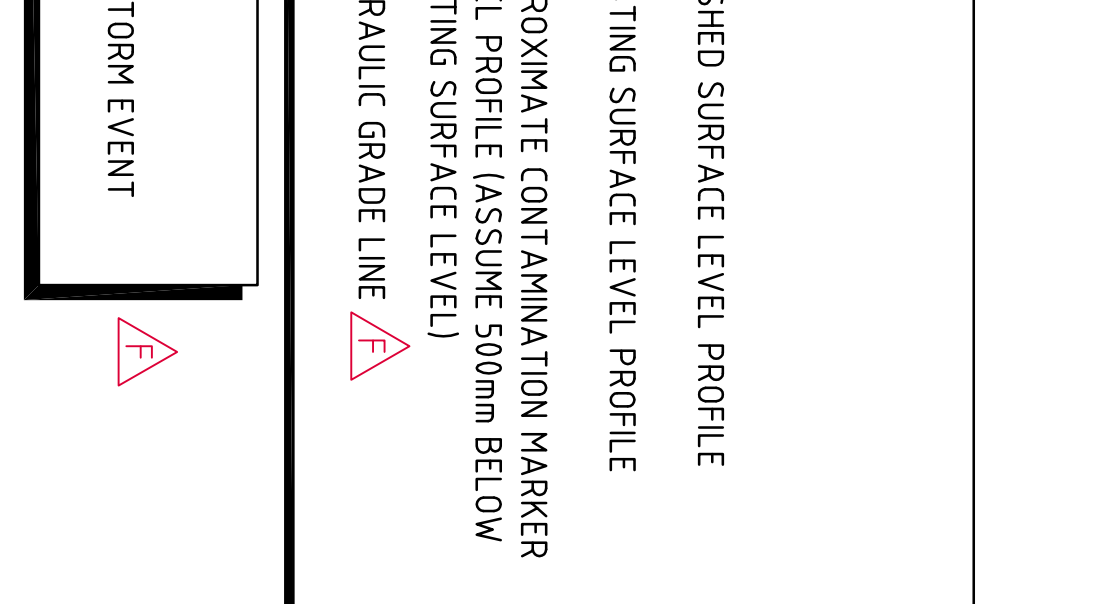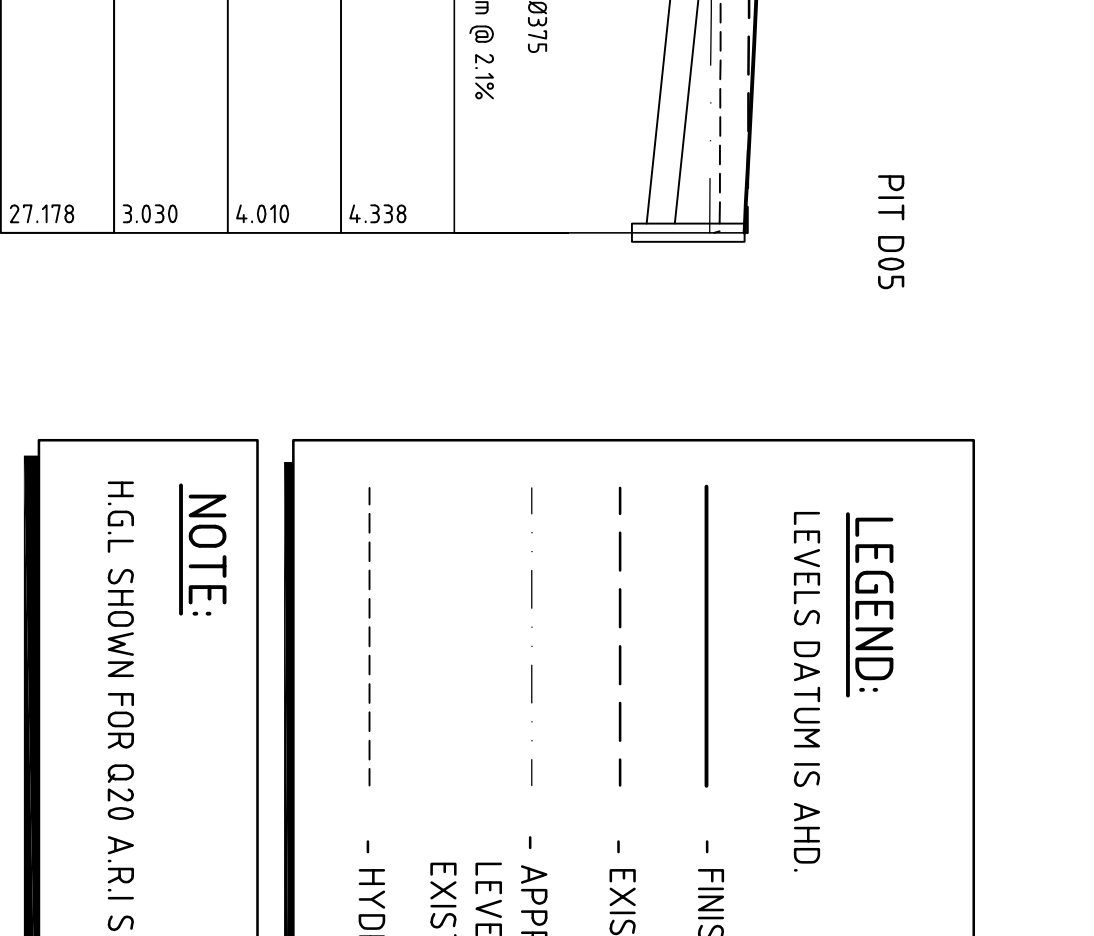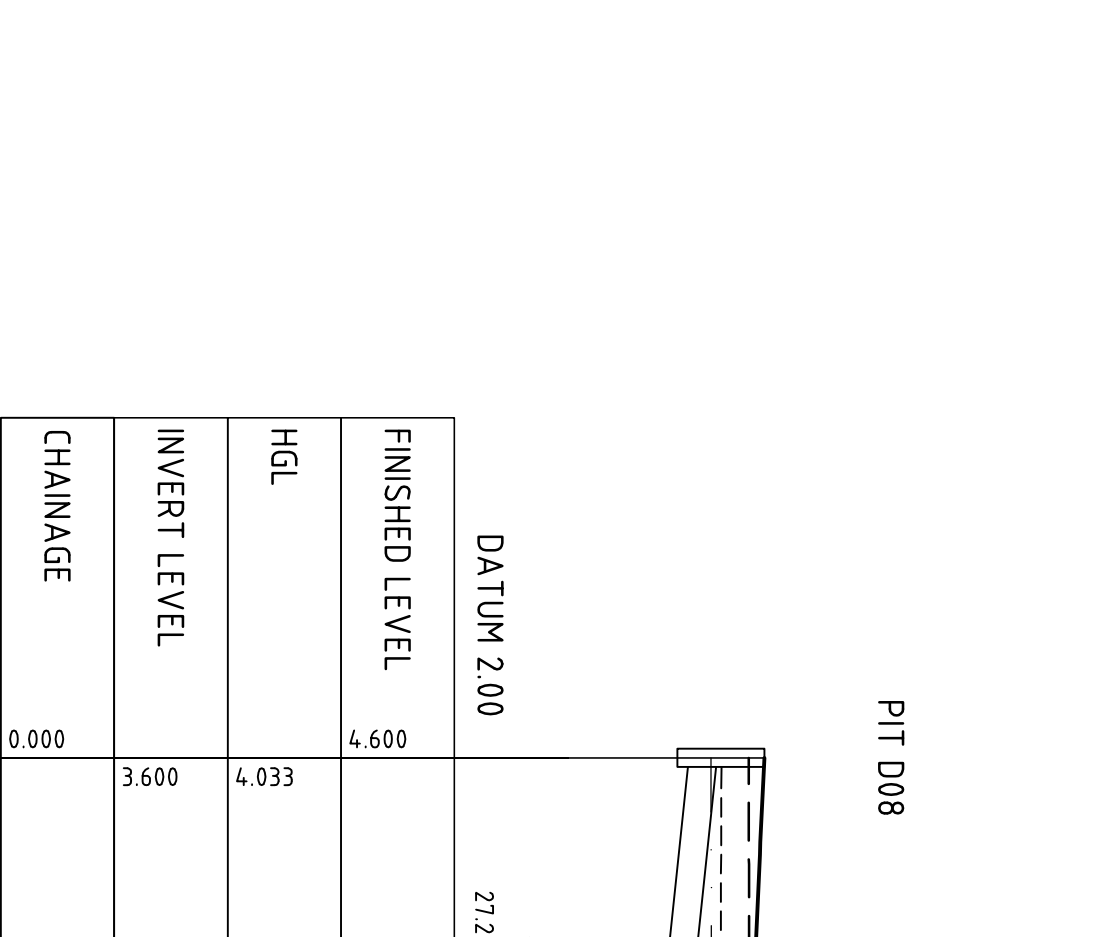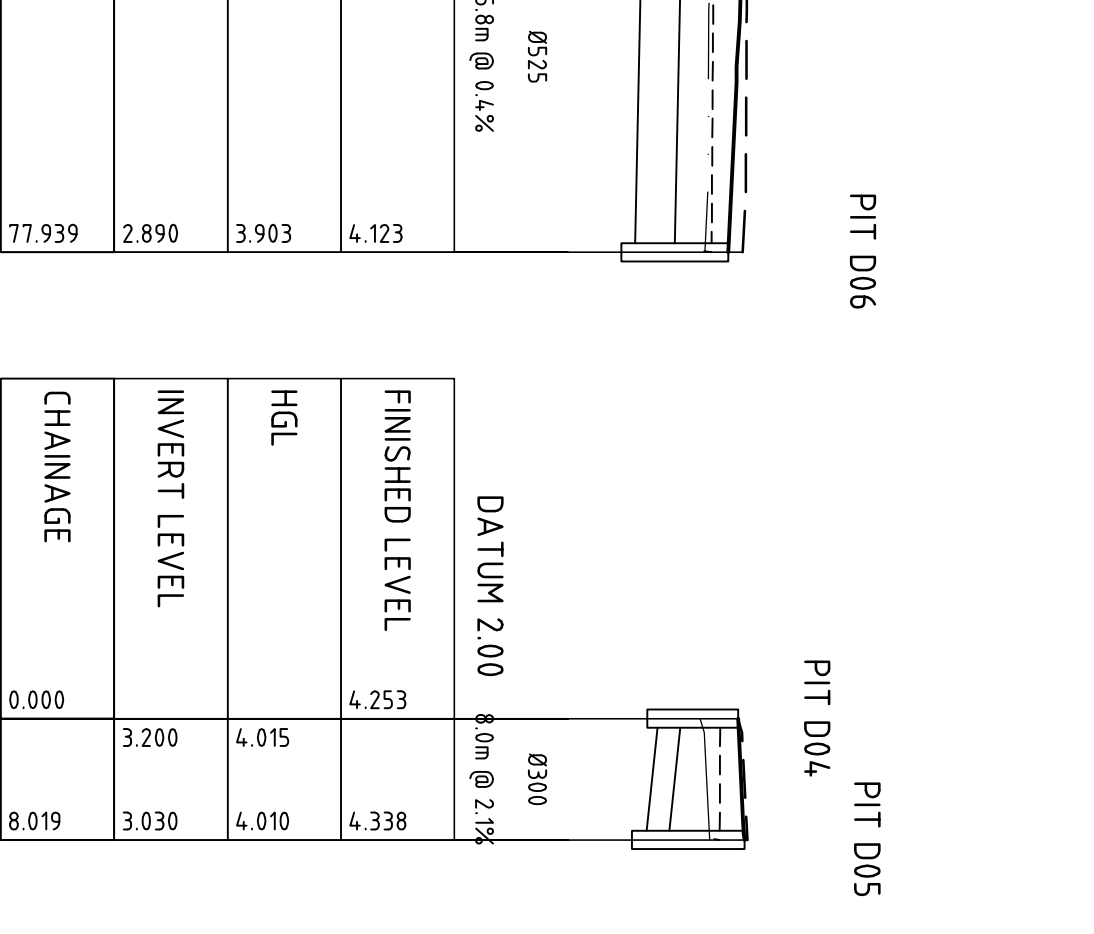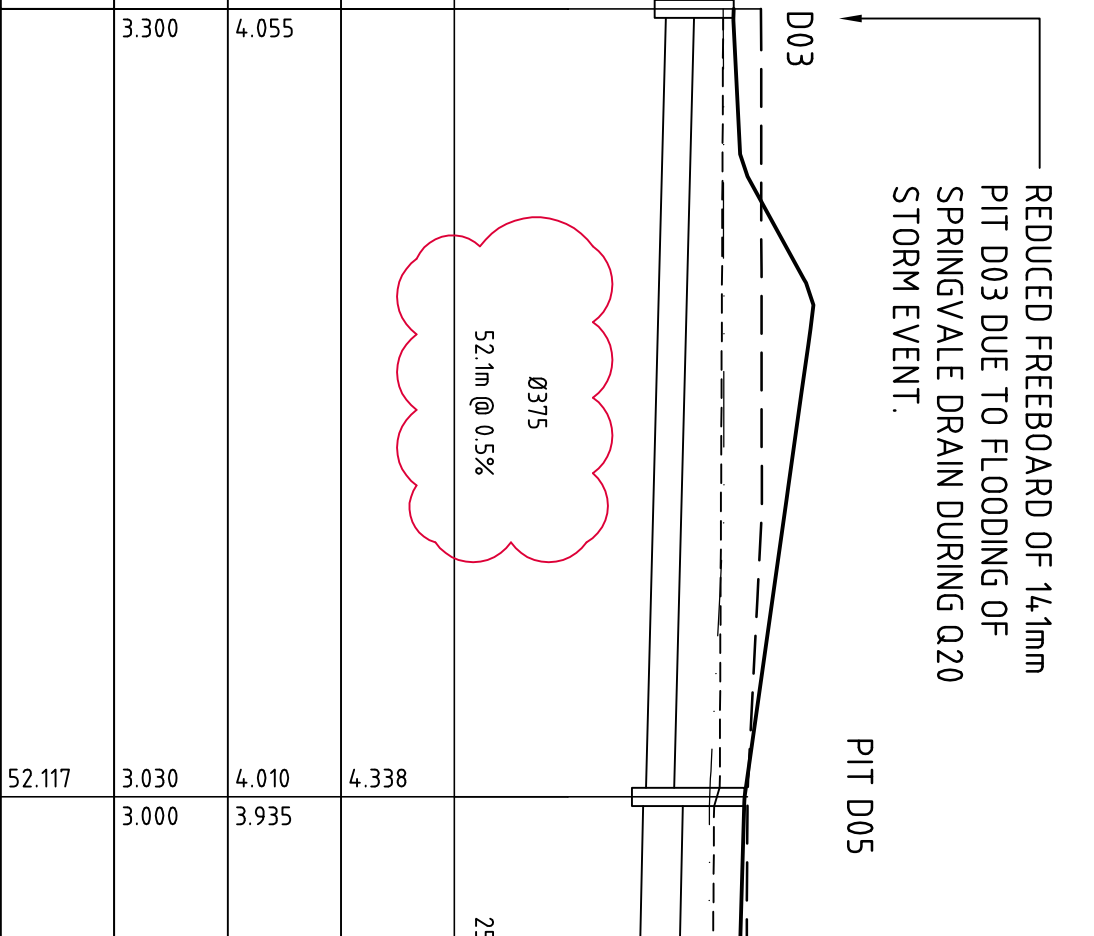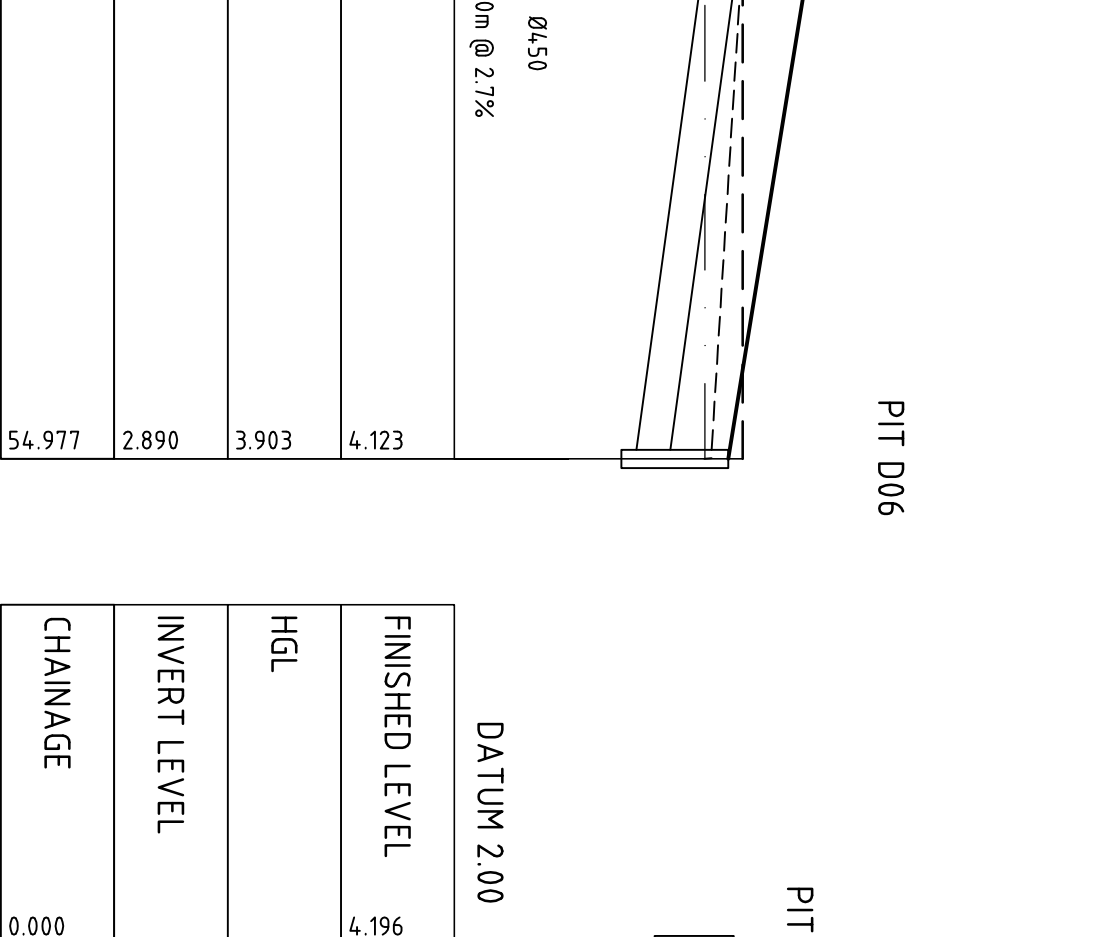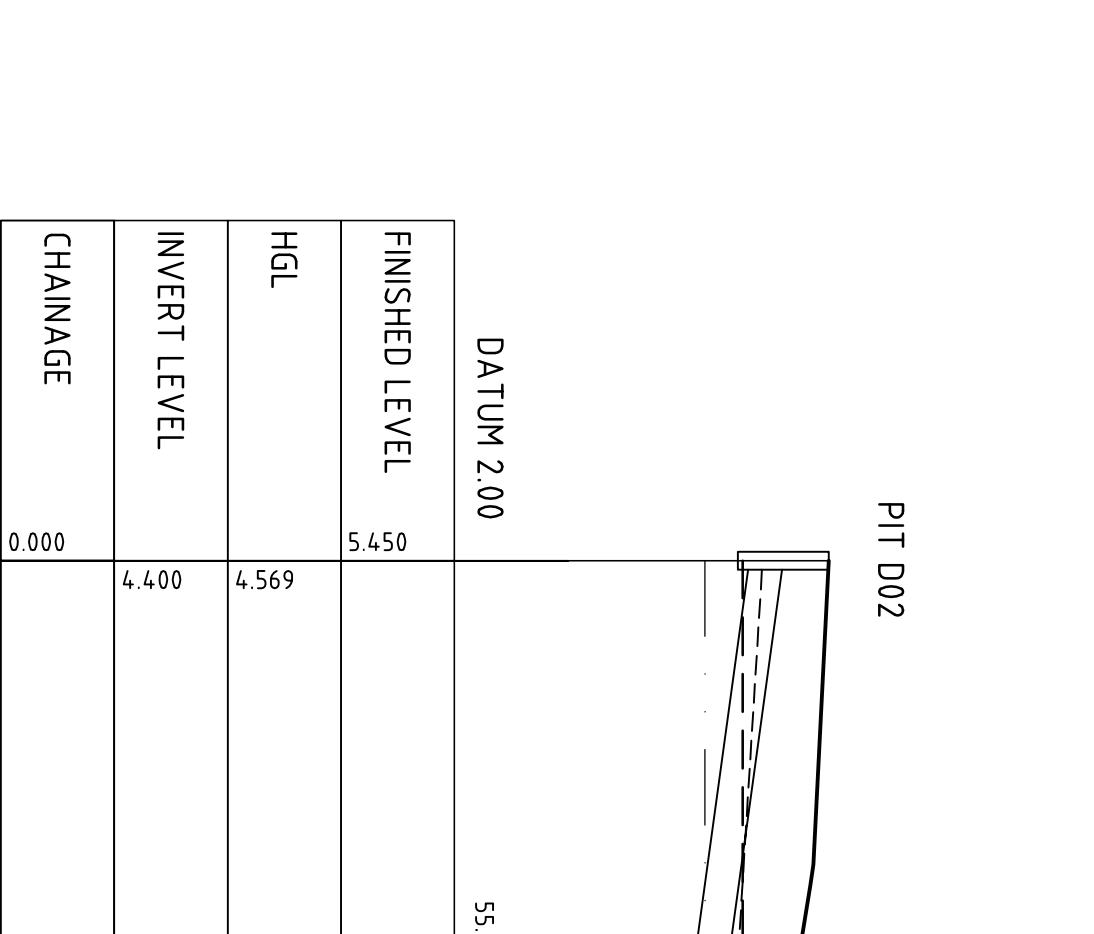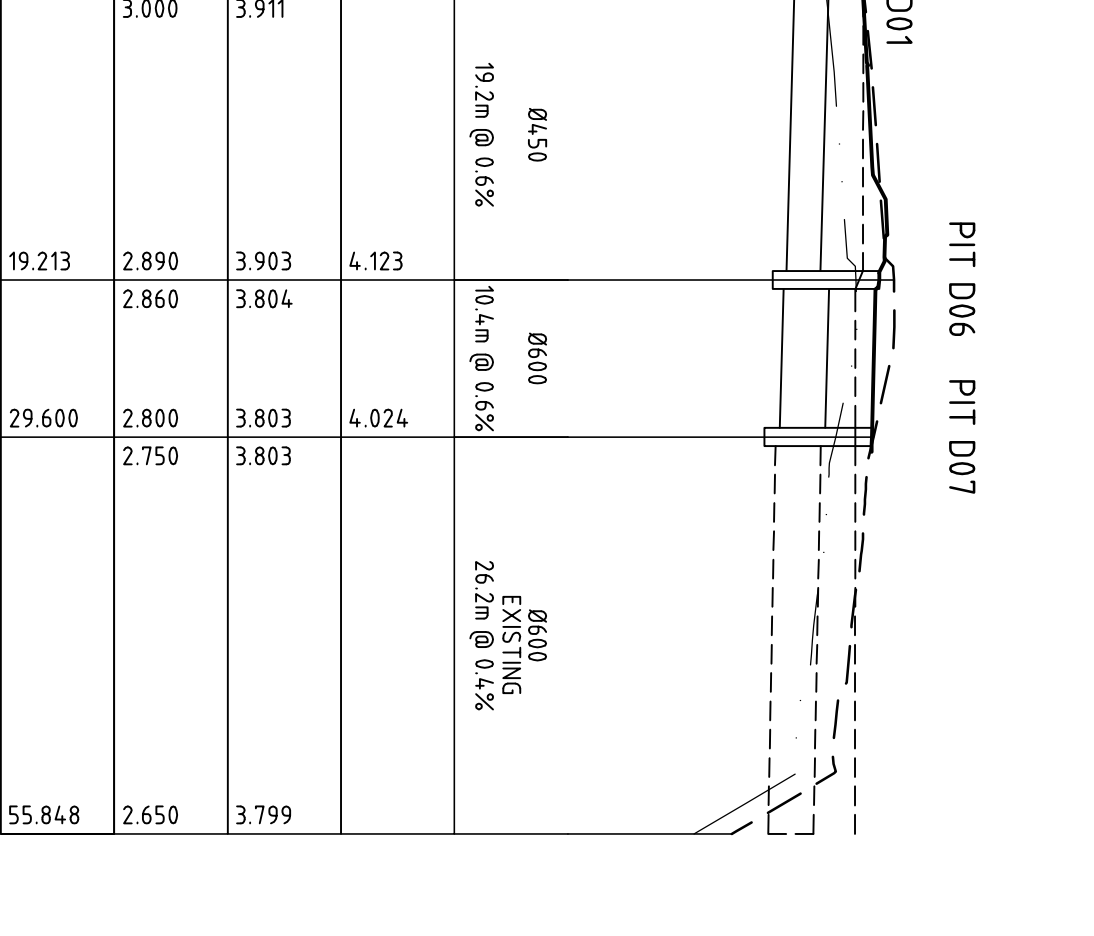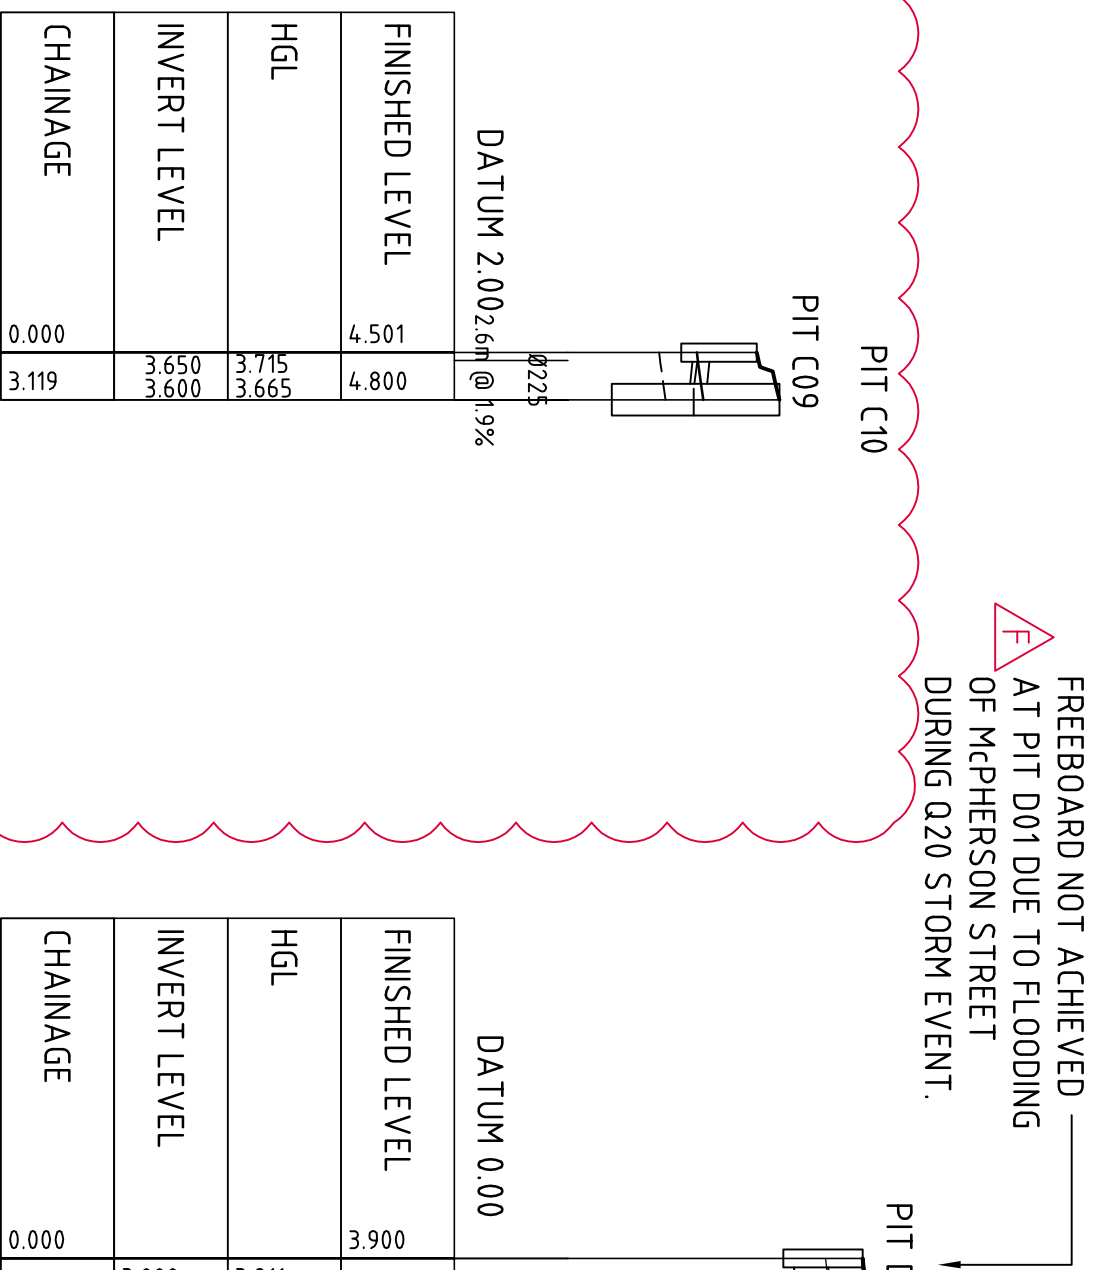

LONG SECTION - PIT C09 TO PIT C10

LONG SECTION - PIT D01 TO OUTLET D

LONG SECTION - PIT D02 TO PIT D06

LONG SECTION - PIT D03 TO PIT D06

LONG SECTION - PIT D04 TO PIT D05

LONG SECTION - PIT D08 TO PIT D05

LONG SECTION - PIT D08 TO PIT D05

LONG SECTION - PIT D08 TO PIT D05