



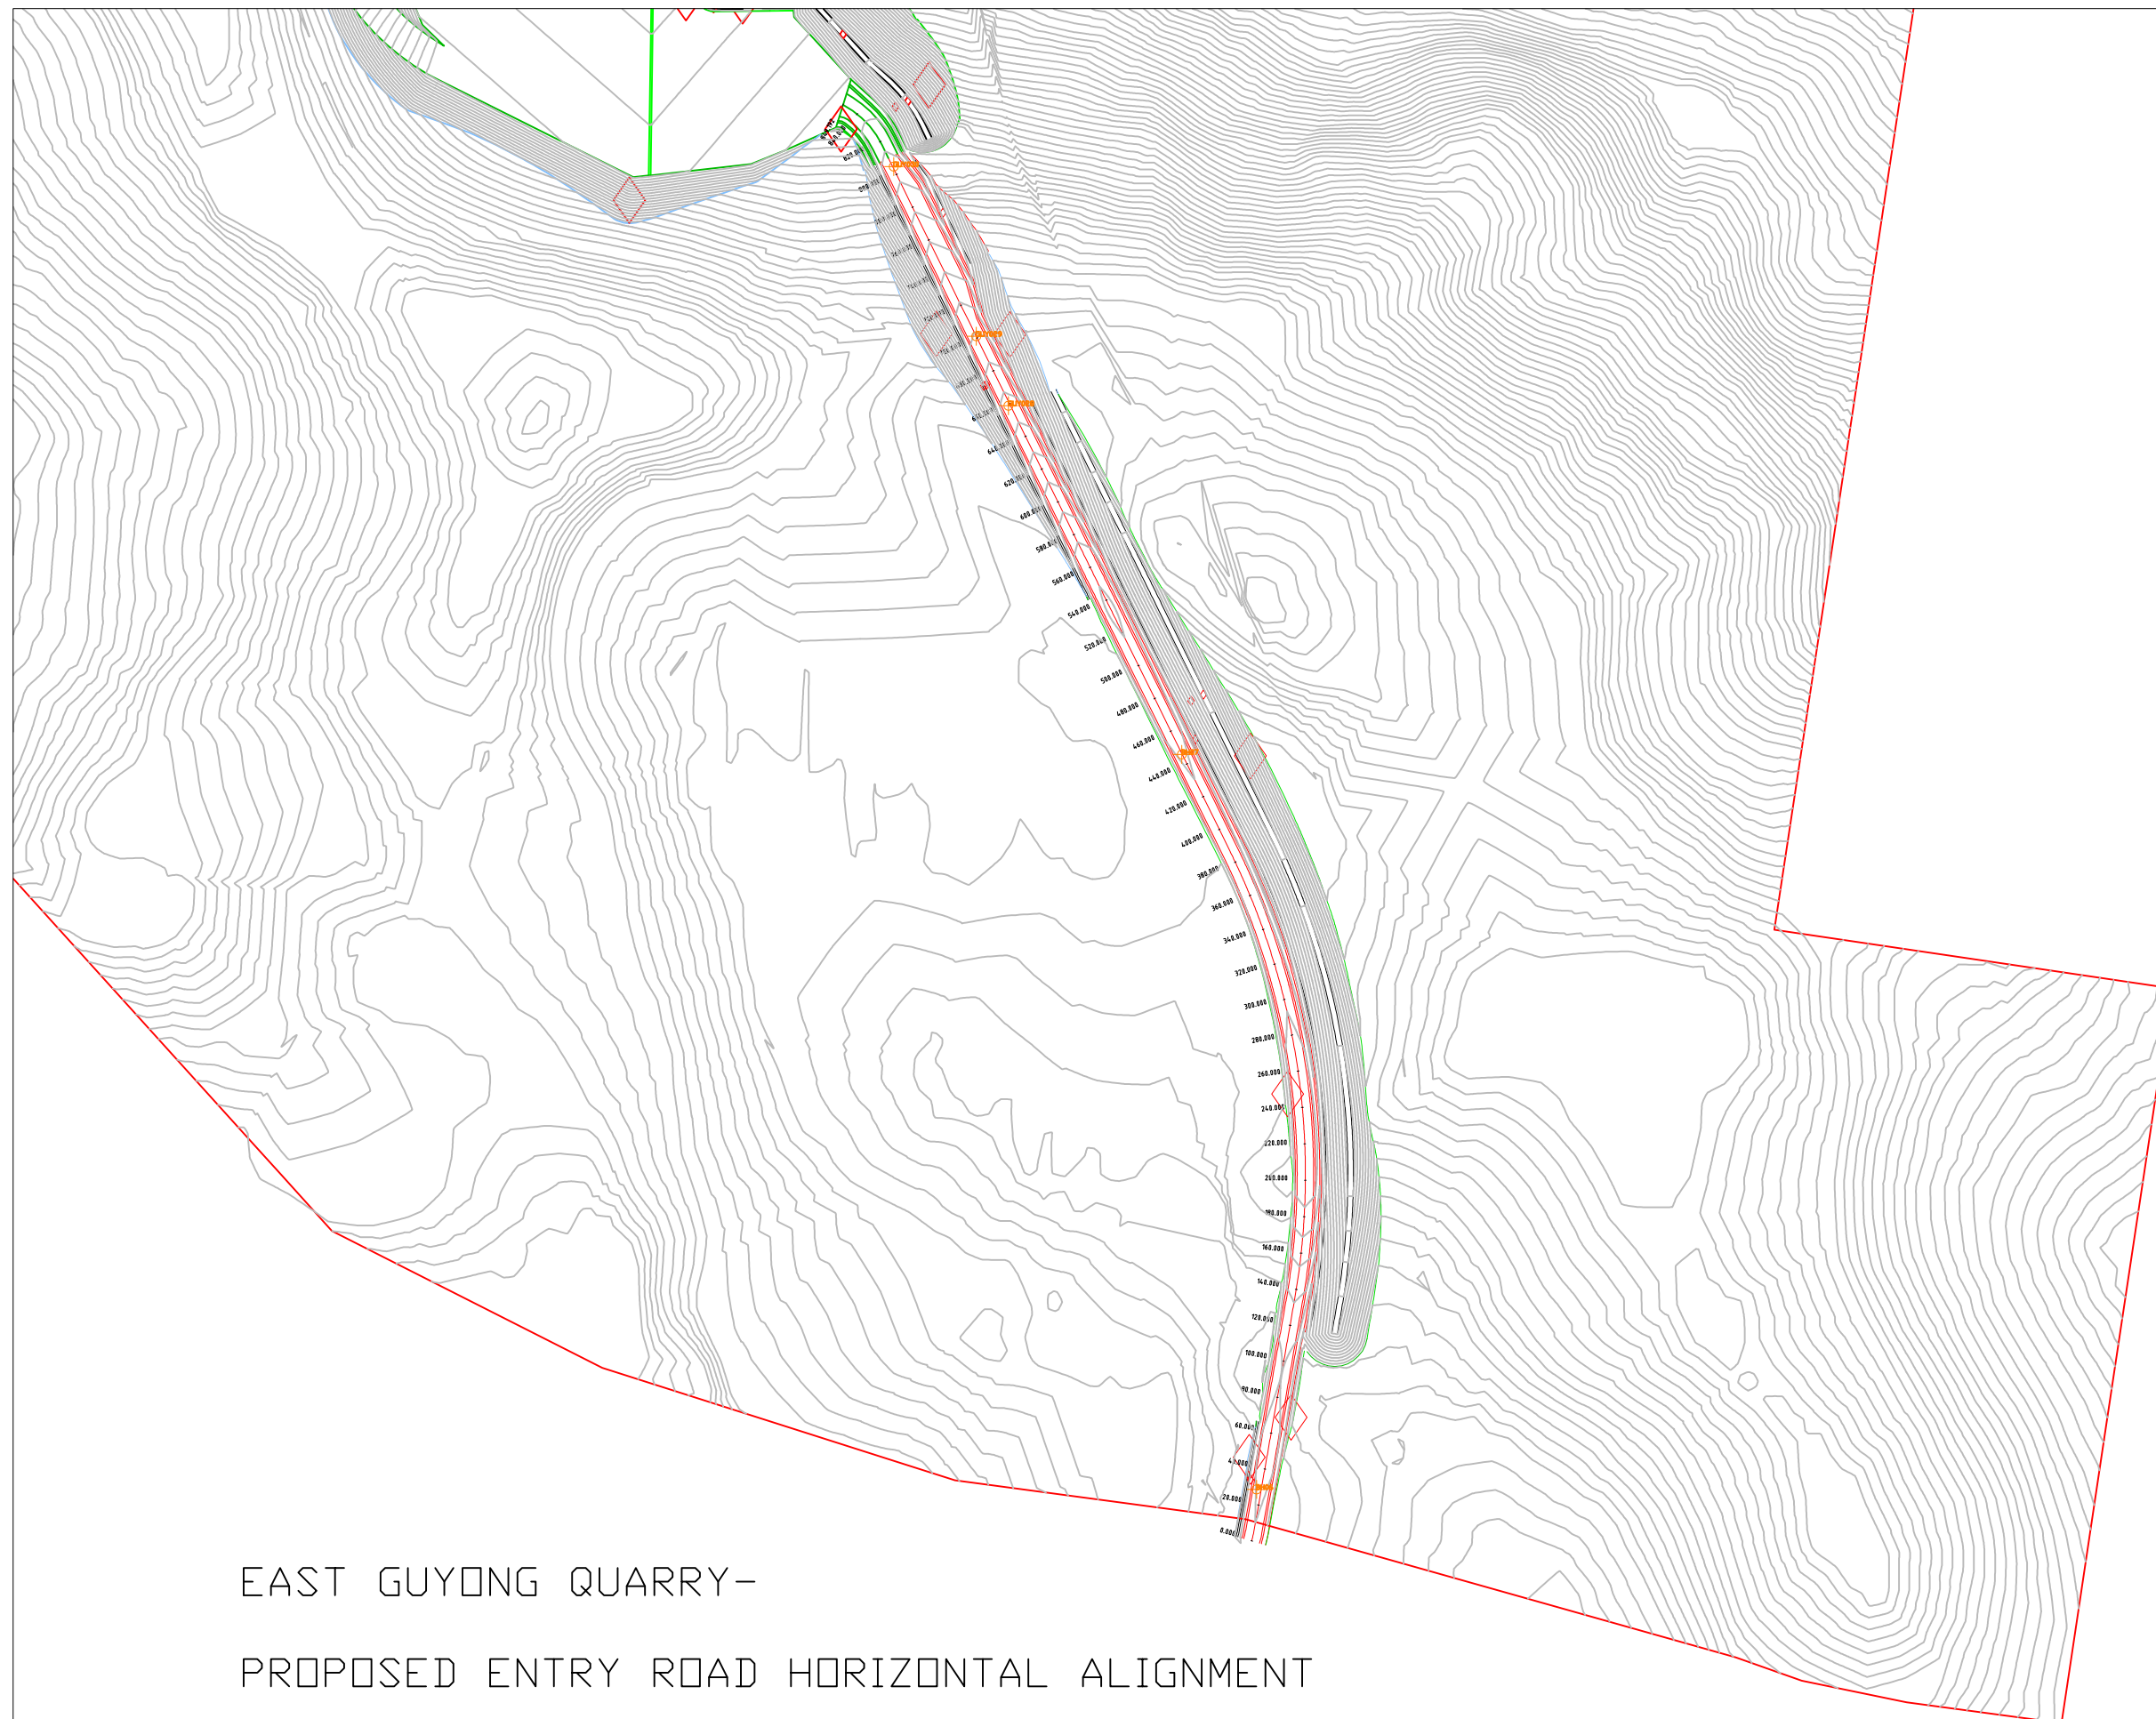

EAST GUYONG QUARRY-
PROPOSED ENTRY ROAD HORIZONTAL ALIGNMENT
RME EXPLORATION HOLES SHOWN

HORIZONTAL
VERTICAL
GRADE

DATUM R.L. 931.000

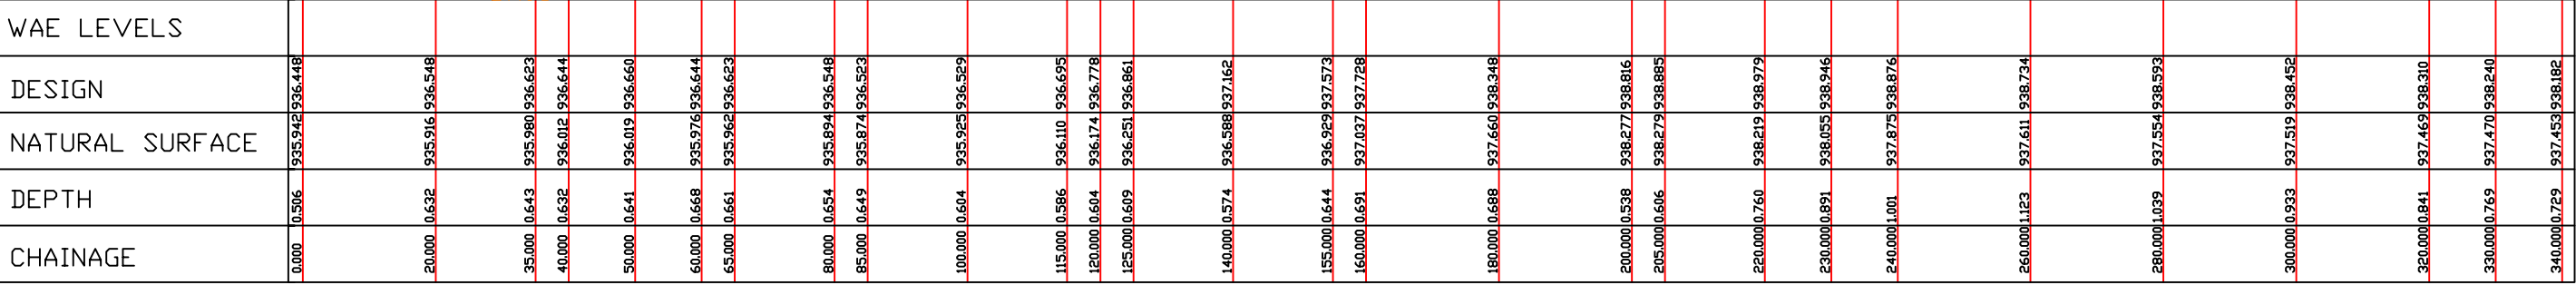


LONGITUDINAL SECTION – ACCESS RD CL

EAST GUYONG QUARRY- PROPOSED ENTRY ROAD VERTICAL ALIGNMENT


LONGITUDINAL SECTION CHAINAGE 0M TO 340M

RME EXPLORATION HOLE DEPTH SHOWN TO RELATIVE SCALE

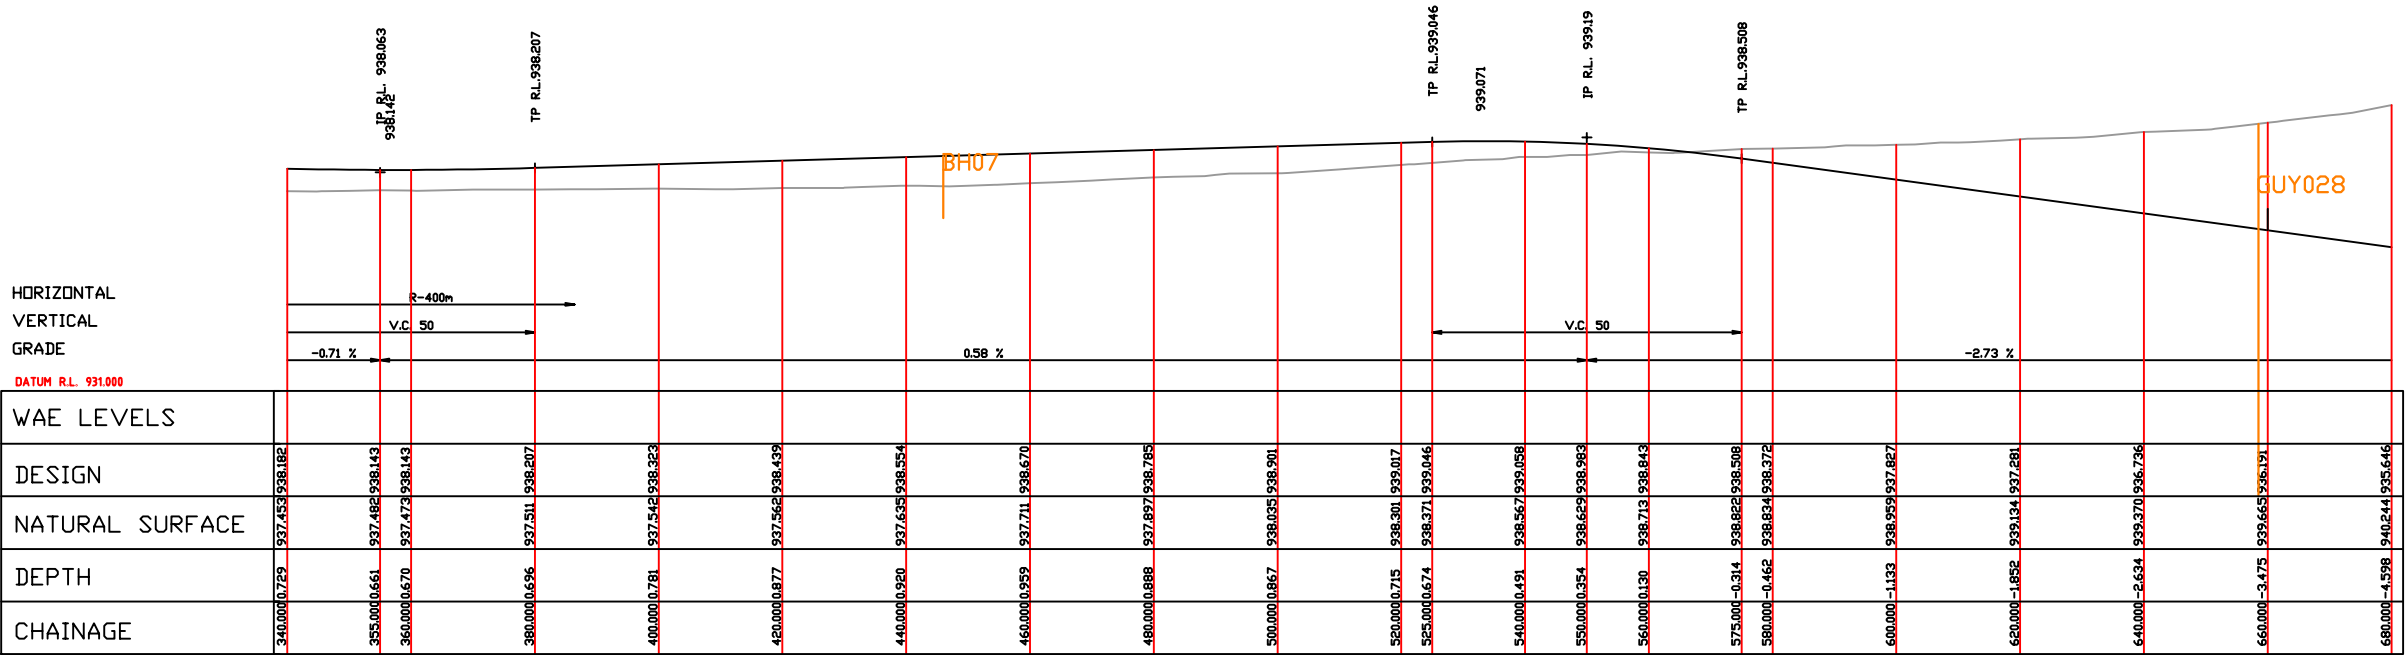

LONGITUDINAL SECTION – ACCESS RD CL

EAST GUYONG QUARRY- PROPOSED ENTRY ROAD VERTICAL ALIGNMENT
LONGITUDINAL SECTION CHAINAGE 340M TO 680M
RME EXPLORATION HOLE DEPTH SHOWN TO RELATIVE SCALE

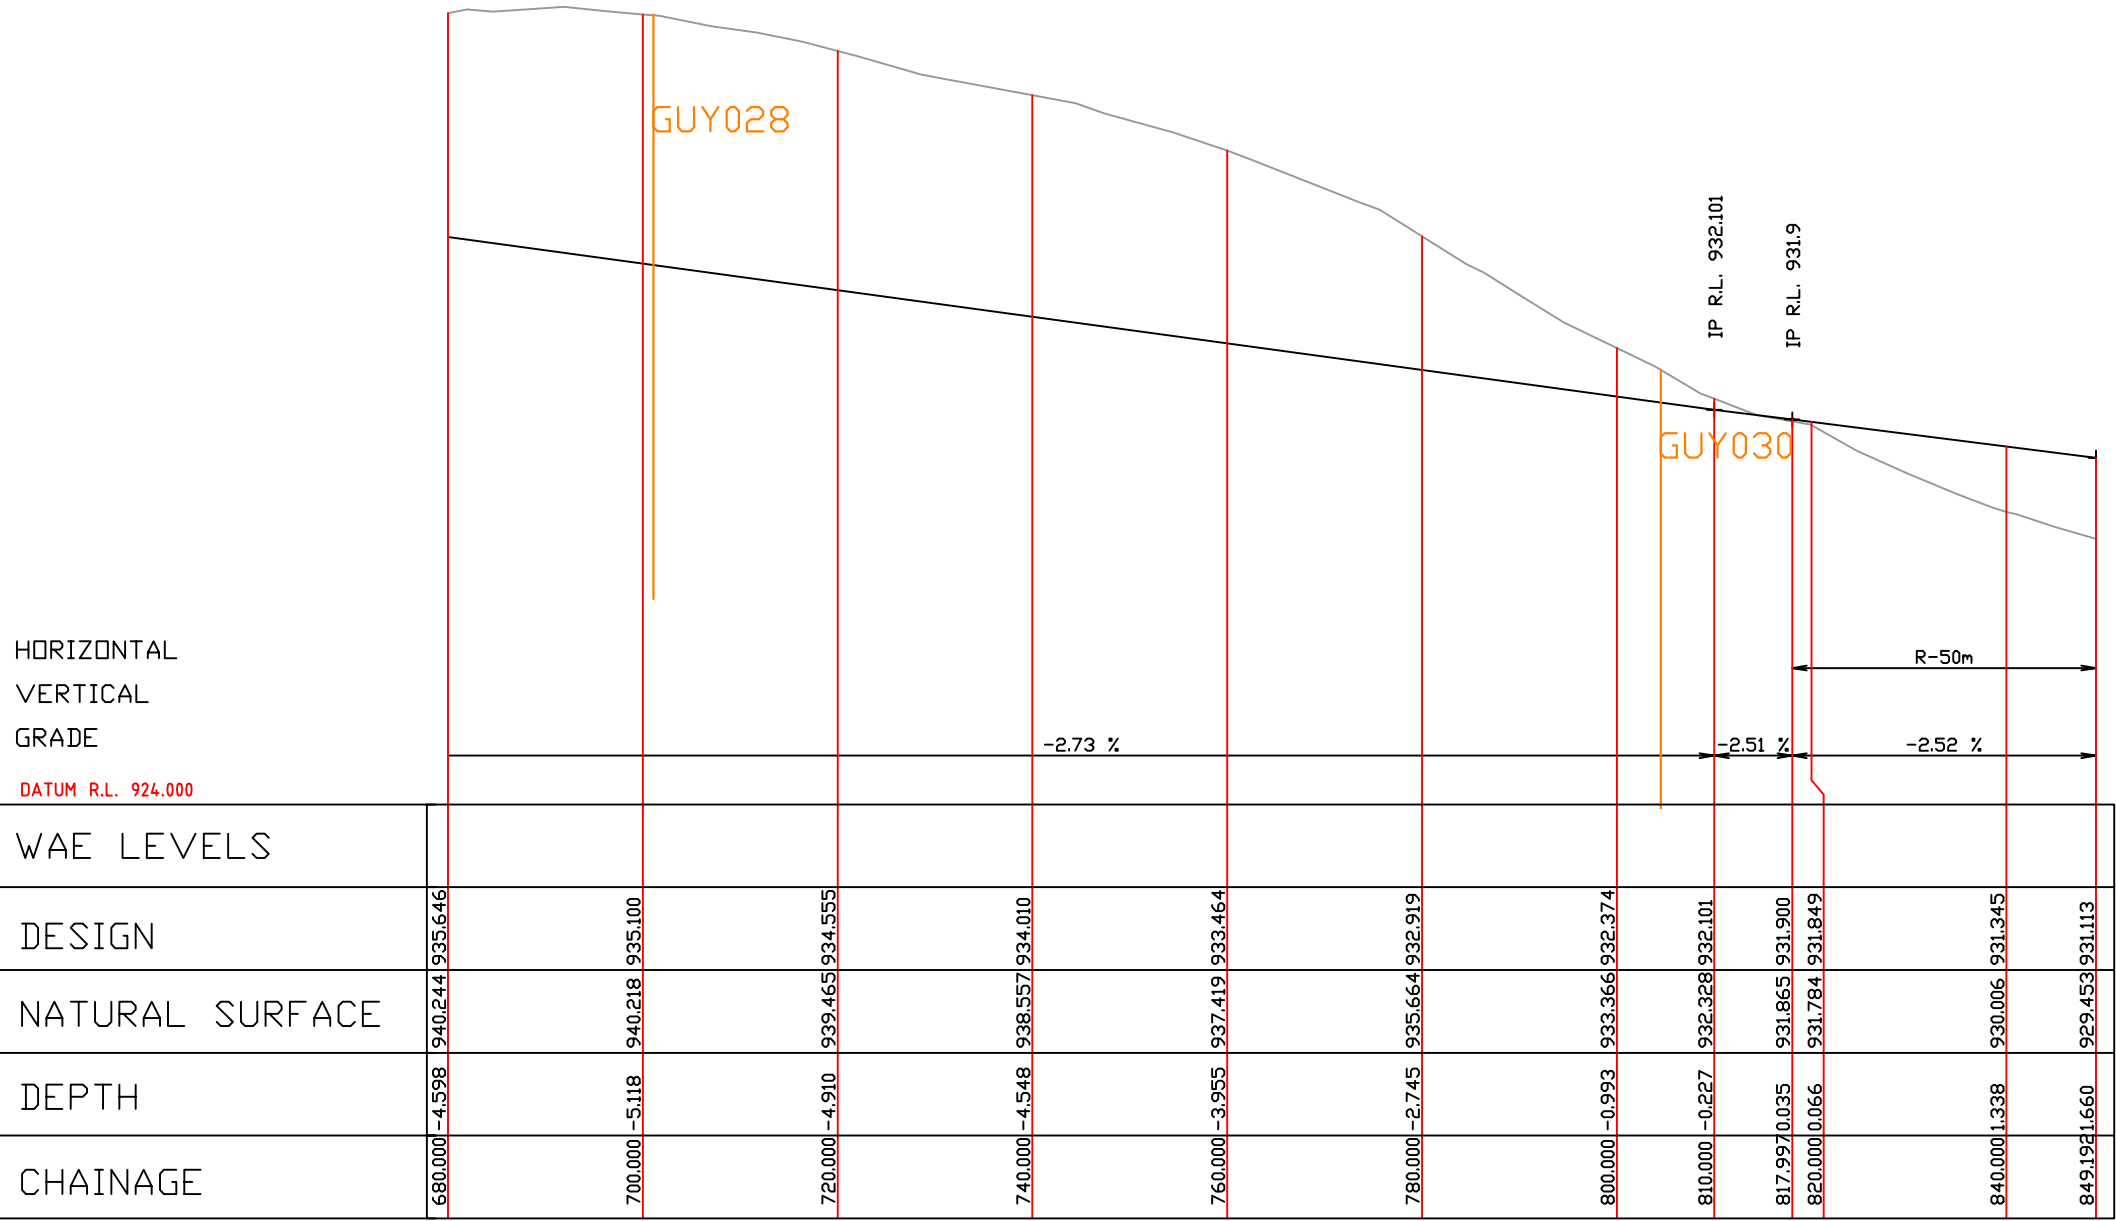

LONGITUDINAL SECTION – ACCESS RD CL

EAST GUYONG QUARRY- PROPOSED ENTRY ROAD
VERTICAL ALIGNMENT

LONGITUDINAL SECTION CHAINAGE 680M TO 849M

RME EXPLORATION HOLE DEPTH SHOWN TO RELATIVE
SCALE