


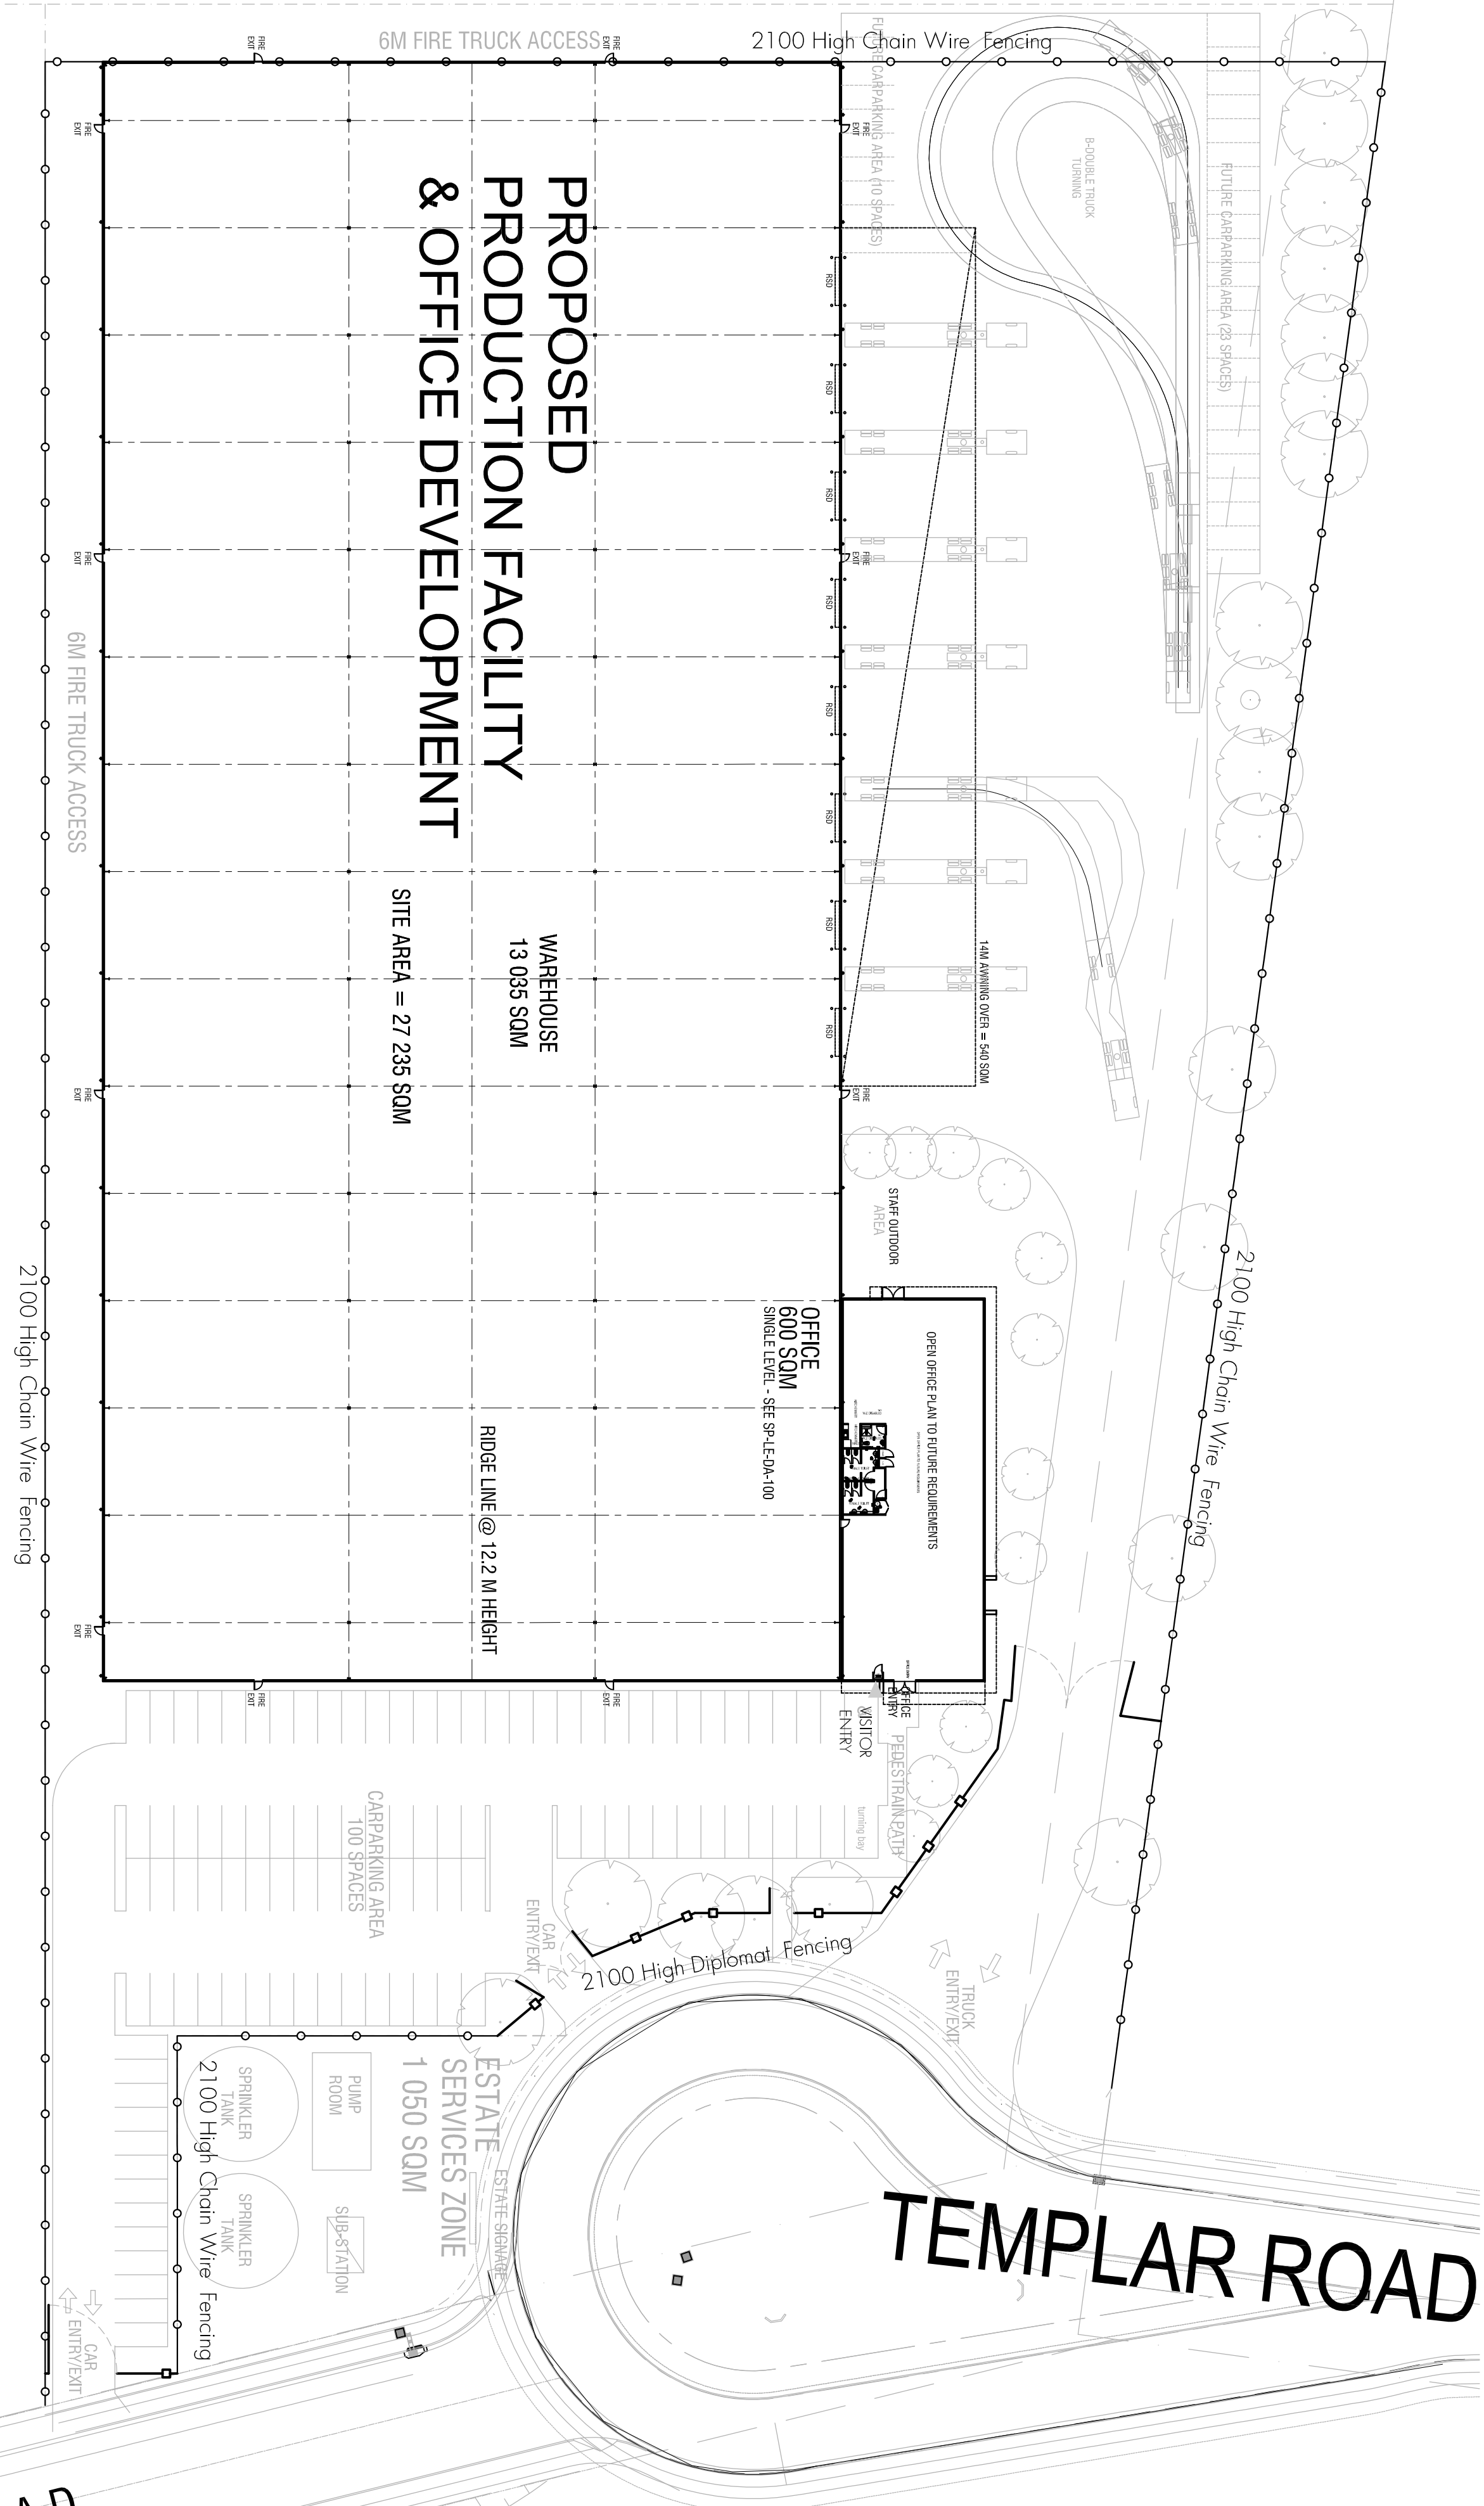

PROPOSED
PRODUCTION FACILITY
& OFFICE DEVELOPMENT

WAREHOUSE
13 035 SQM

SITE AREA = 27 235 SQM




OFFICE
600 SQM
SINGLE LEVEL - SEE SP-LE-DA-1000

TEMPLAR ROAD

FENCING LEGEND

Diplomat Fence - Black Powder Coated
2100 High (overall)

Chain Wire Fence - Black Pvc Coated
2100 High (overall)

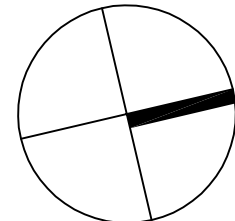

01 SITE PLAN

1:500 @ B1

[illegible]