


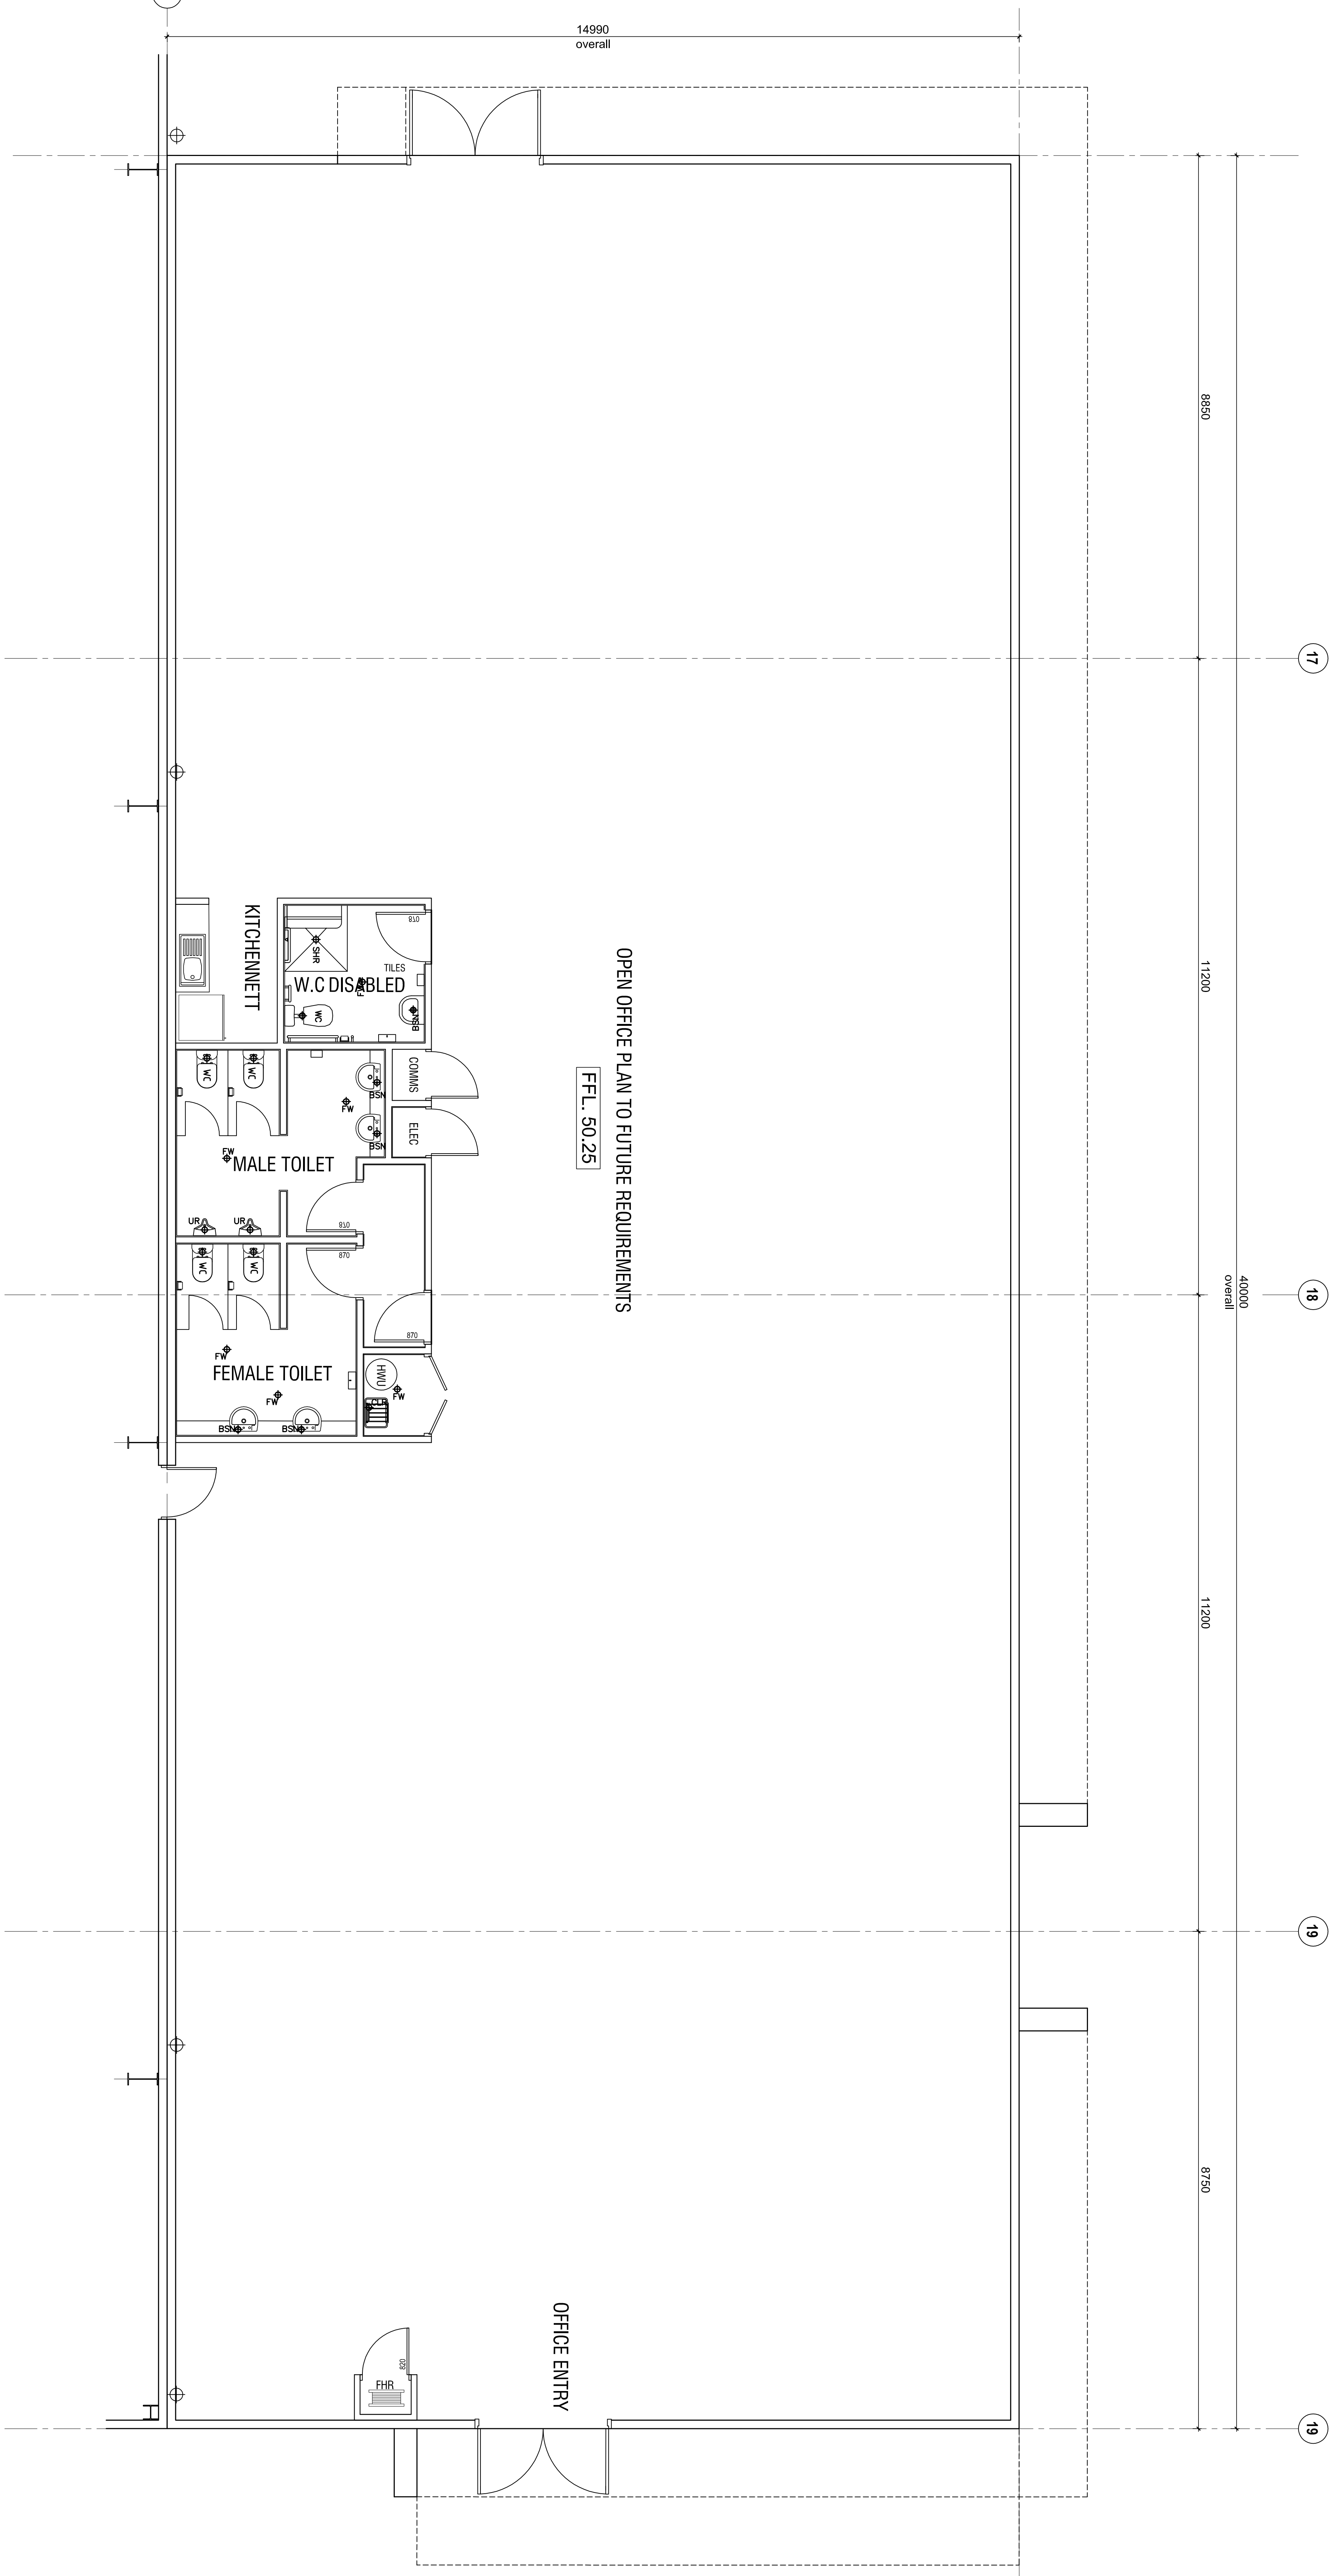

01 OFFICE FLOOR PLAN
- 1:50 @ A1

NOTE
ALL RL'S ARE PLUS or MINUS 200mm (00.20m)

[illegible]