


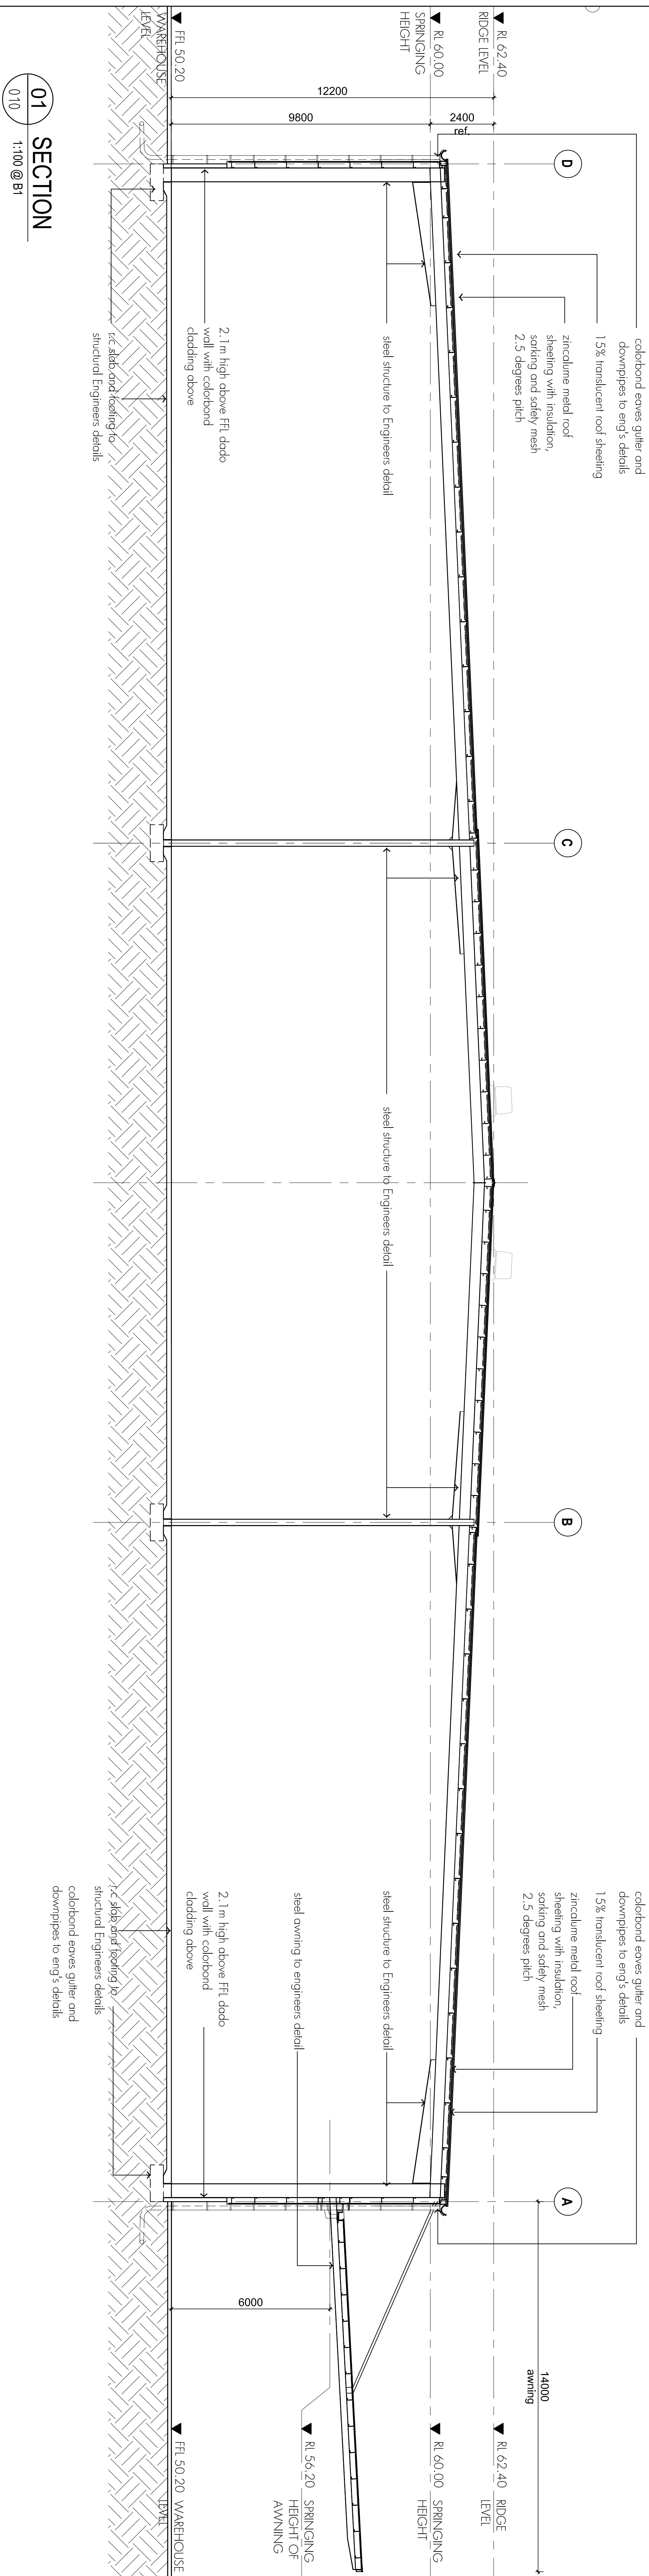

NOTE
ALL RL'S ARE PLUS or MINUS 200mm (00.20m)

[illegible]