

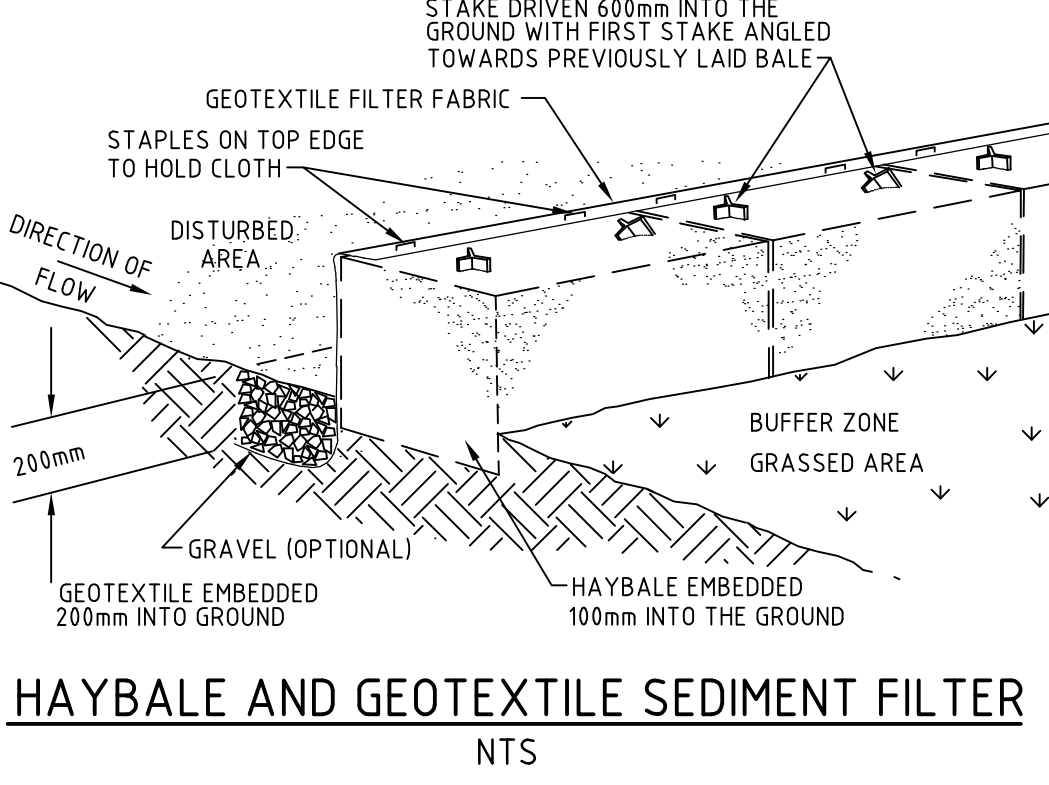
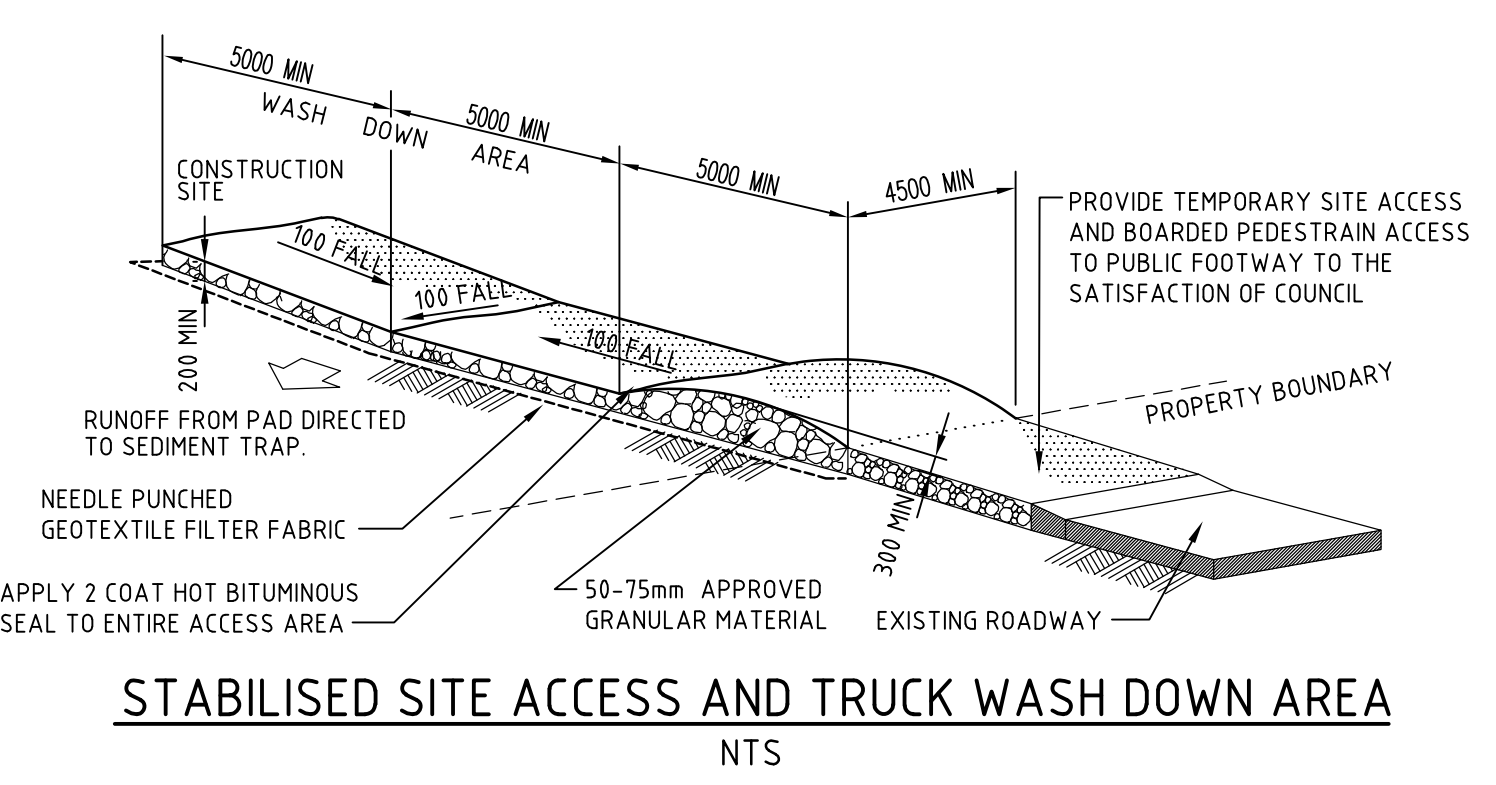
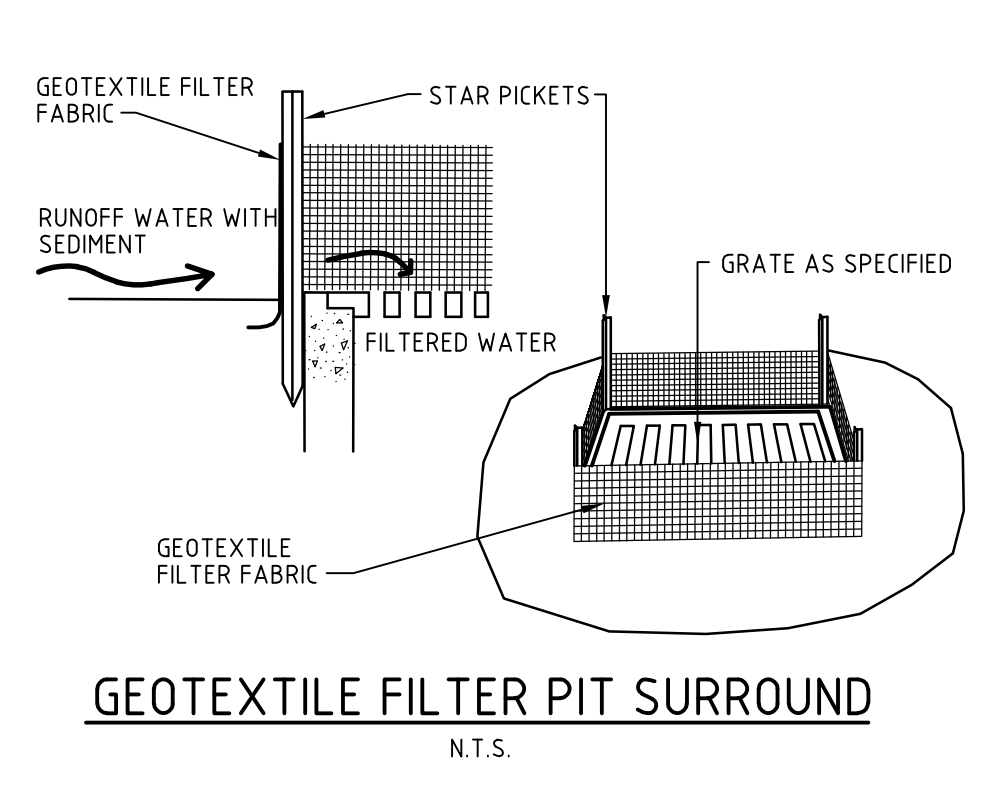
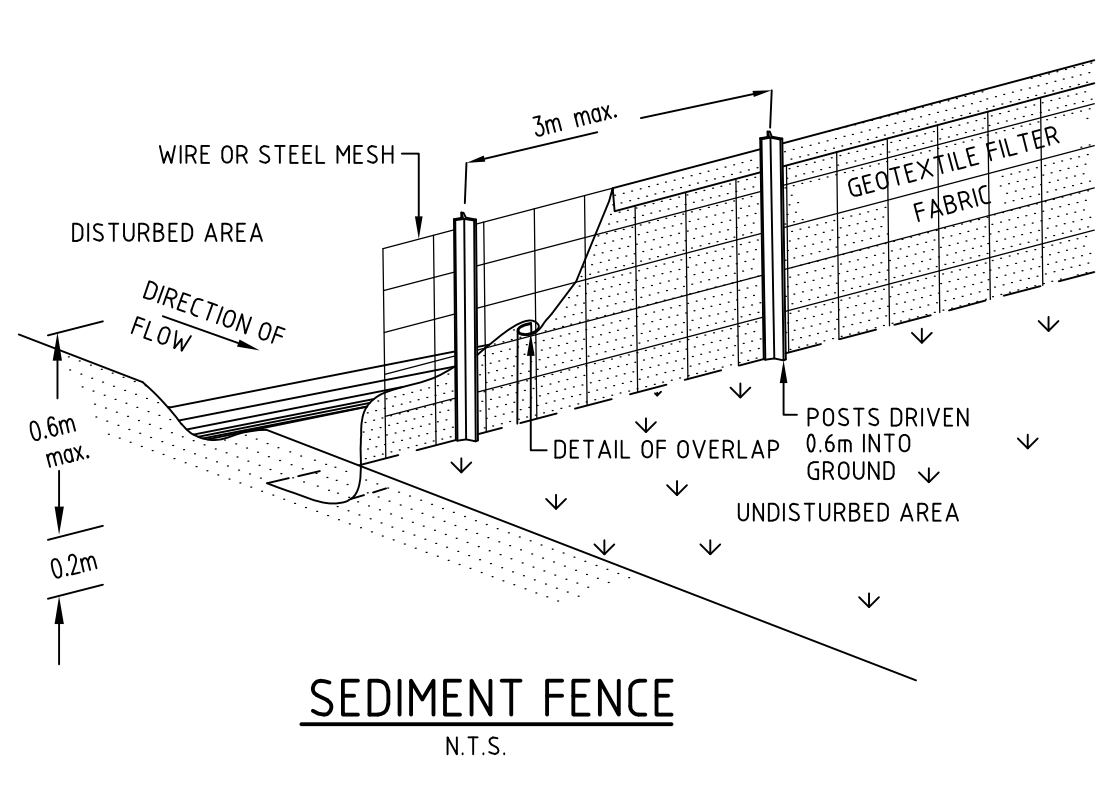
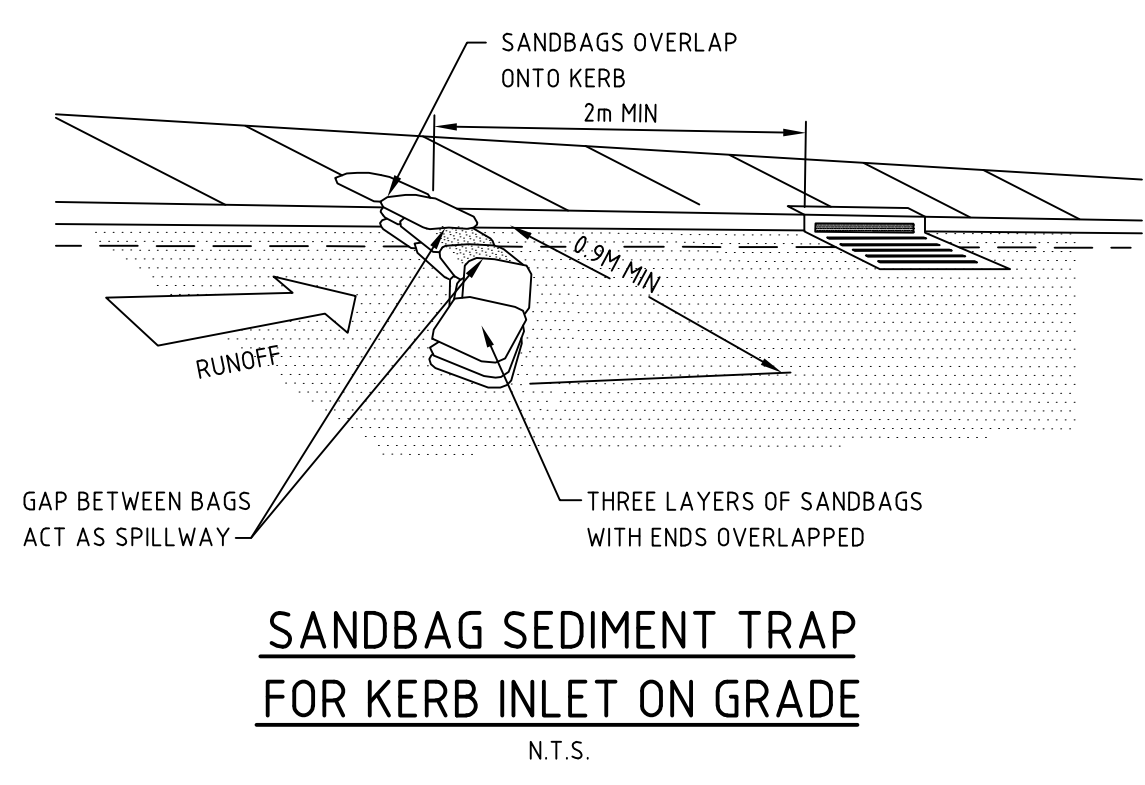



**LEGEND**

- SEDIMENT FENCE
- CATCH DRAIN WITH STAW BALE FILTER AT 30m INTERVALS.
- GEOTEXTILE INLET FILTER

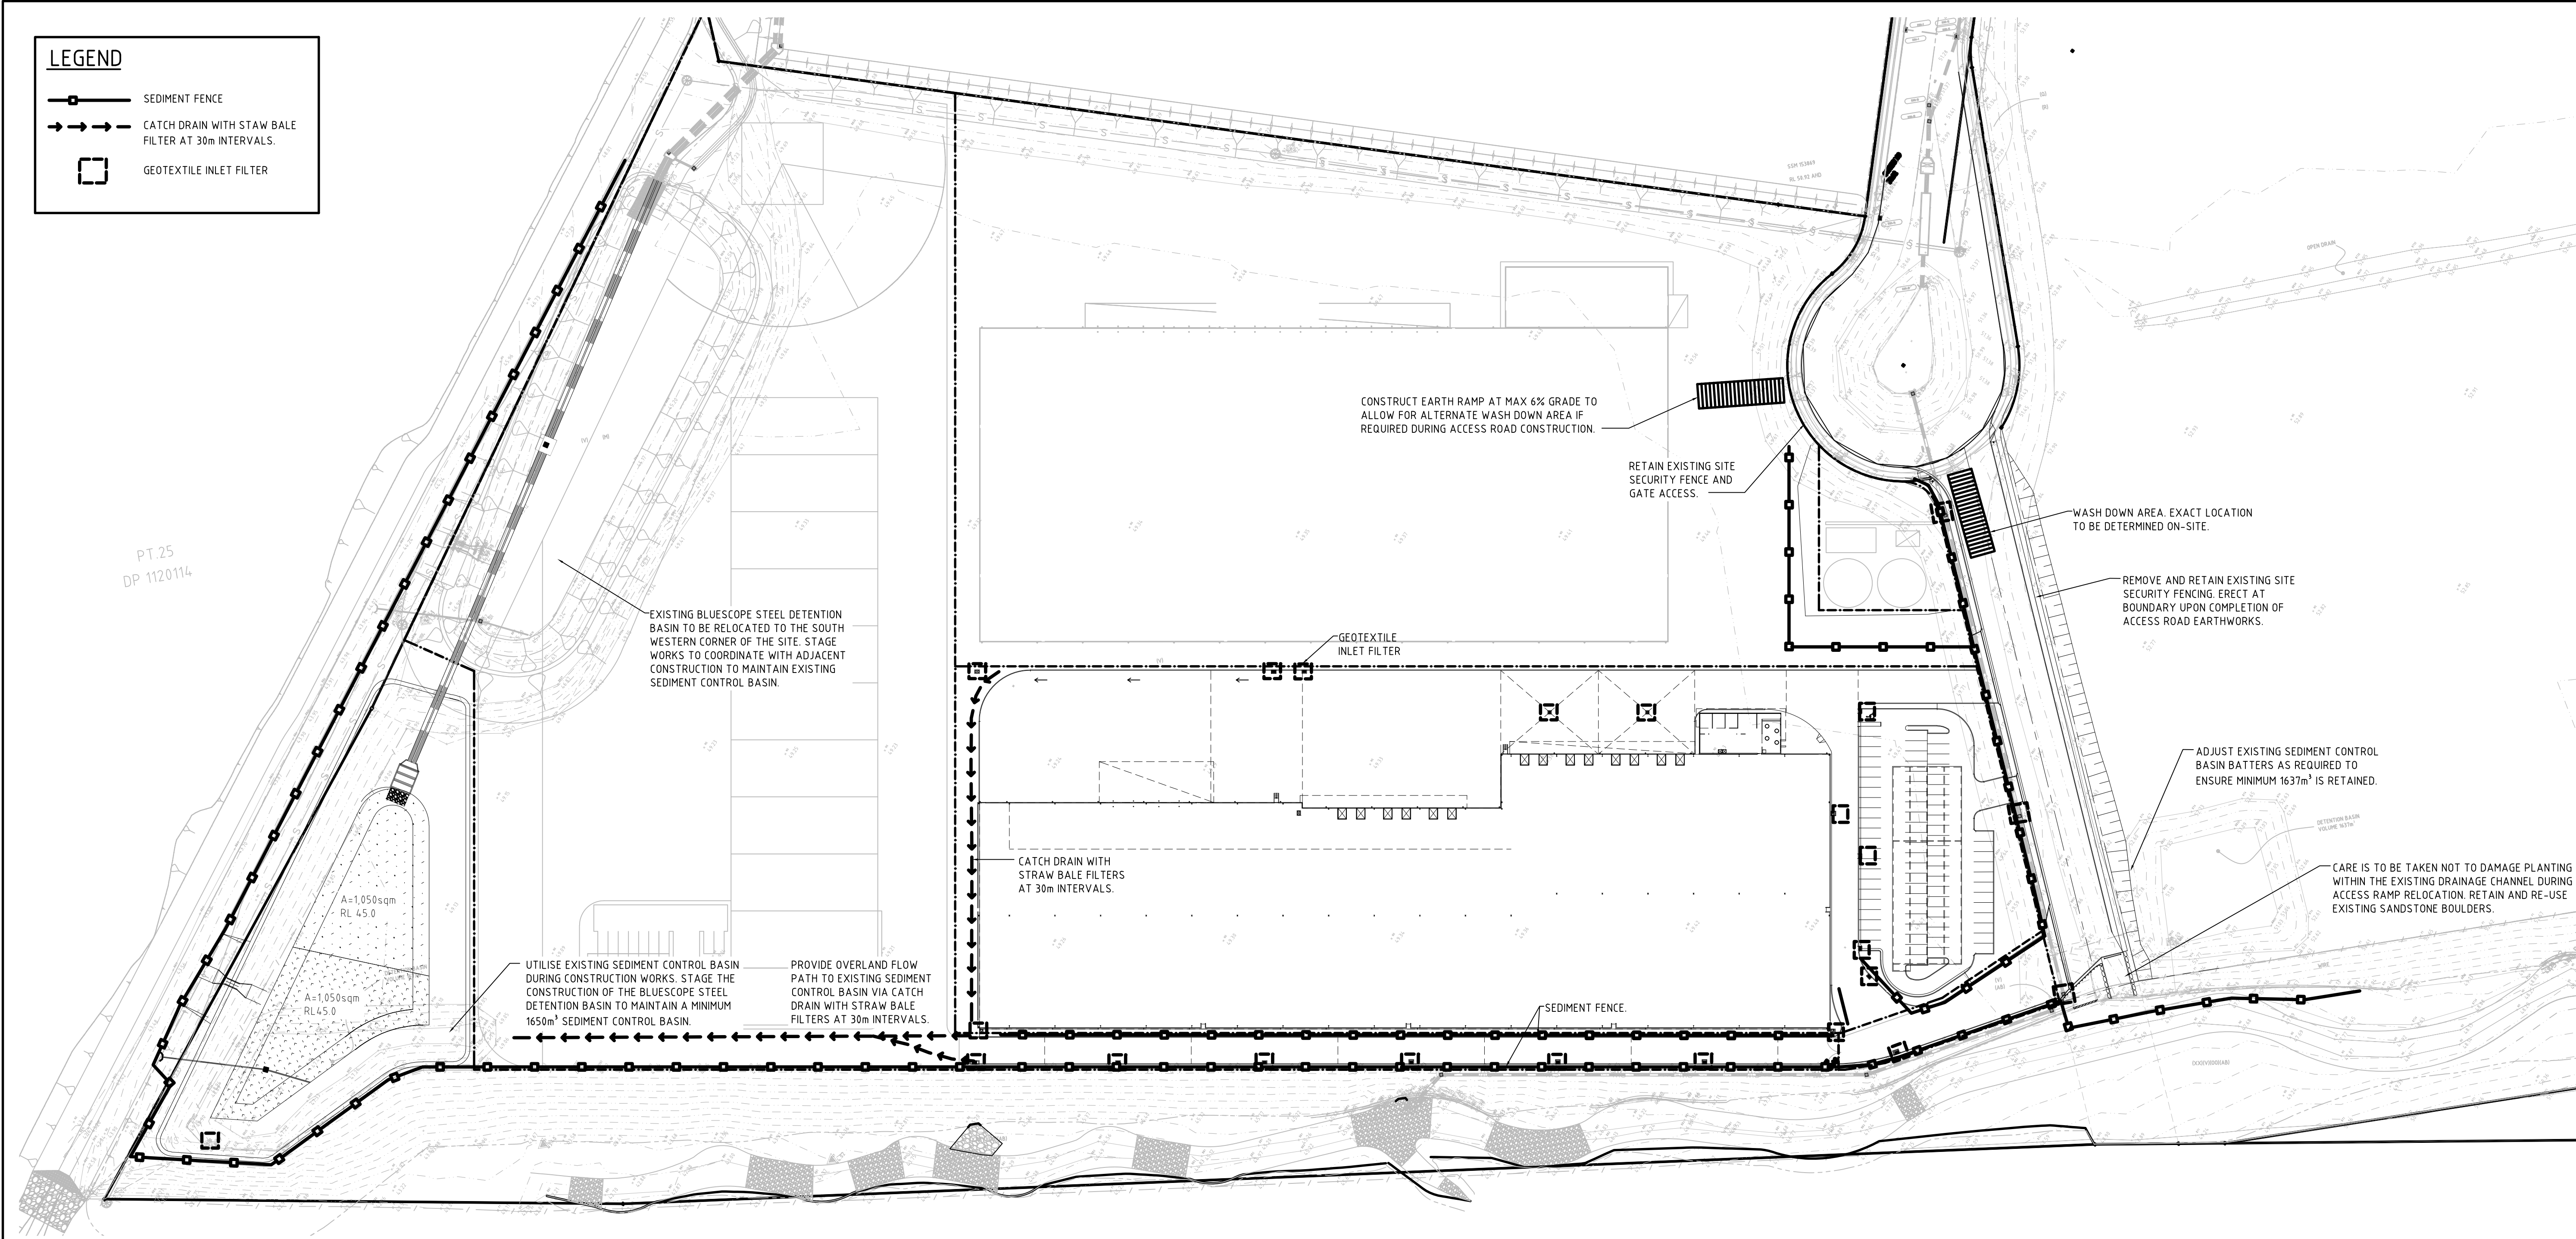


Issue	Description	Drwn	Ckd	Appd	Date
P2	ISSUE FOR DA	MV	MK		19.12.08
P1	ISSUE FOR INFORMATION	MV	MK		12.12.08

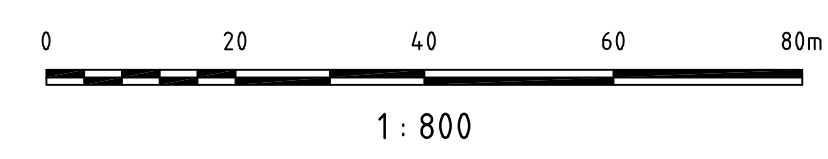

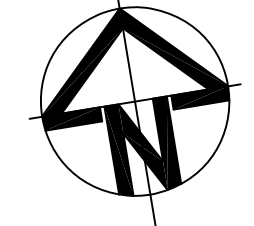


Status **FOR INFORMATION**  
NOT TO BE USED FOR CONSTRUCTION

Client 

Scale (A1) 1 : 800  
Datum AHD  
Drawn MV  
Designed MK

Project **SITE H -3 (TARGET)**  
**ERSKINE PARK CIVIL WORKS**

Title **EROSION AND SEDIMENTATION CONTROL PLAN**

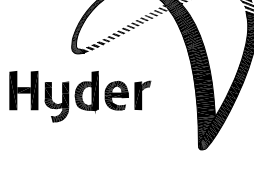 HYDER CONSULTING PTY LTD  
Level 5  
141 Walker St  
North Sydney, NSW, 2060  
ABN 76 104 485 289  
Tel: +61 (0)2 8907 9000  
Fax: +61 (0)2 8907 9001

Project Code **AAMK0001**  
Drawing No. **DA01**  
Issue **P2**