


1 ELEVATION  
CROWN STREET MALL ELEVATION 1:200 @B1

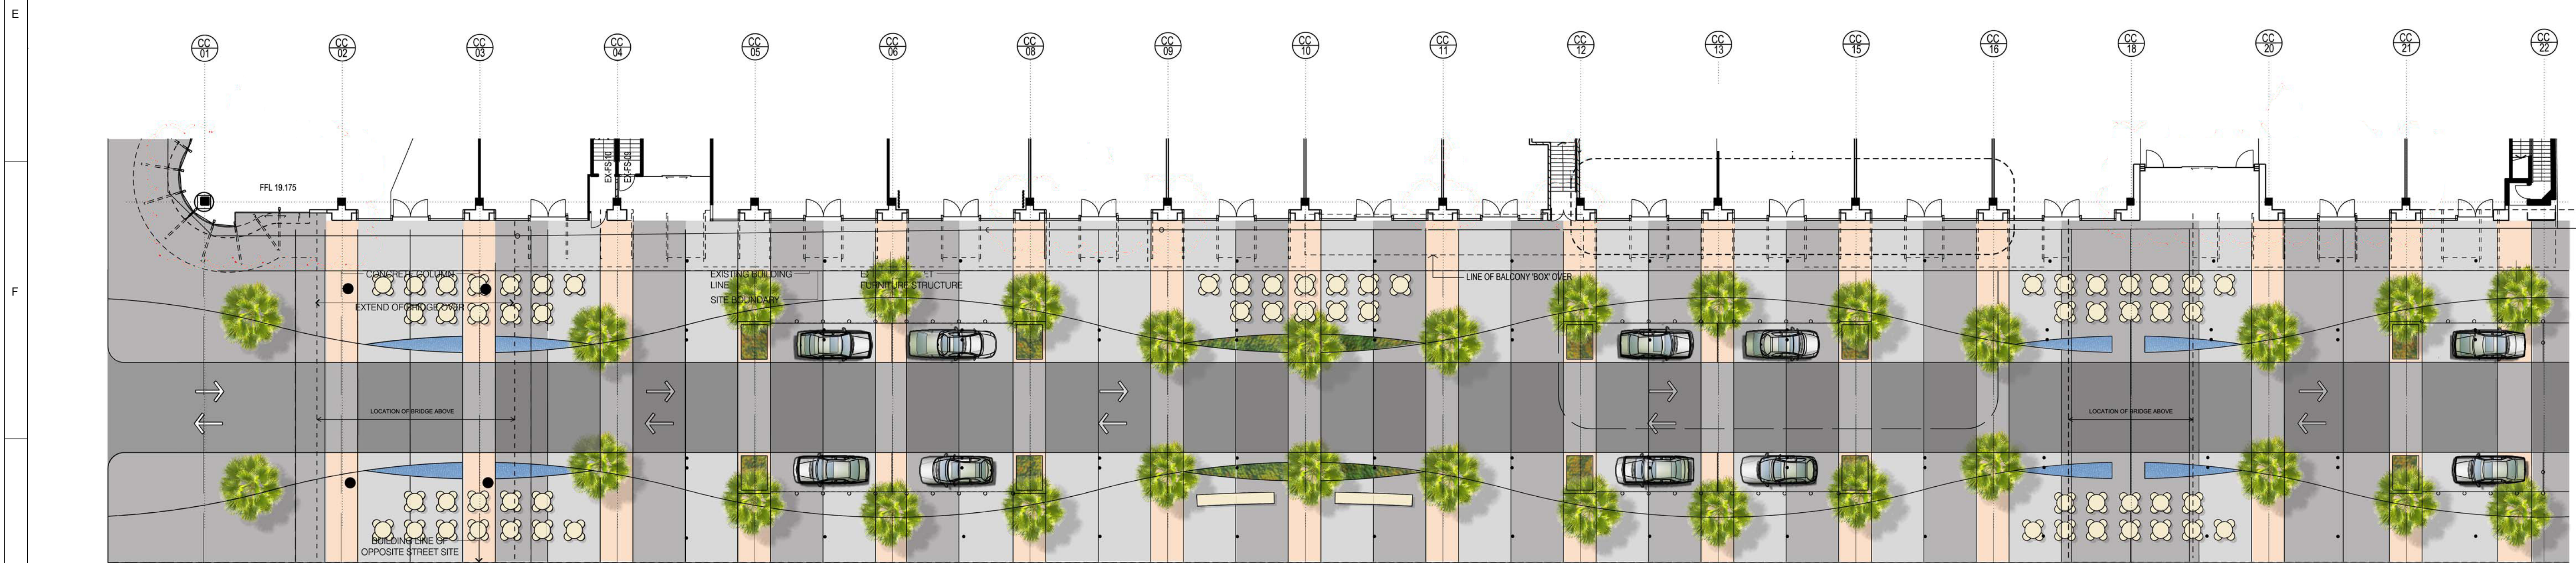

2 PLAN  
CROWN STREET MALL 1:200 @B1

THIS DOCUMENT IS THE COPYRIGHT OF RICE DAUBNEY INTER PTY LTD.  
ALL INFORMATION LISTED ON THIS DOCUMENT IS TO BE CHECKED AND VERIFIED ON SITE.  
AT THE POINT OF SIGNING PRIOR TO ANY COMMENCEMENT OF THE WORK.  
DO NOT SCALE DRAWINGS MANUALLY OR ELECTRONICALLY.



keyplan  
THE NOTES AND CLOUDS ON THIS DRAWING IDENTIFY  
THE MAIN MODIFICATIONS TO THE DESIGN. MINOR  
CHANGES ARE NOT SEPARATELY IDENTIFIED.

W1 NEW BRIDGE DESIGN SHOWN

B2 ISSUED FOR SECTION 75W MODIFICATION (2) 14.07.11



The GPT Group

Level 51, MLC Centre, 19 Martin Place,  
Sydney NSW 2000  
P: 02 8239 3255 F: 02 8883 1759

PROJECT MANAGER  
Hansen Yuncken Pty Ltd

Sydney Level 6, 15 Bourke Road,  
Melboree NSW 2000  
P: 02 9770 7600 F: 02 9770 7601

ARCHITECTS  
RICE DAUBNEY

ANALYSIS CREATING AND  
IMPLEMENTING ARCHITECTURE  
170 WALKER STREET NORTH SYDNEY 2060  
T: 02 9595 2696 F: 02 9595 3015  
rda@ricedaubney.com.au www.ricedaubney.com.au

DRAWING TITLE:  
CROWN CENTRAL  
ELEVATION CROWN ST MALL  
ELEVATION

SCALE: 1:500 @ B1, 1:1250 @ A3

DRAWN	CHECKED	PROJECT NUMBER	DRAWING NUMBER	ISSUE
		401632: DA-A210C		B2