



1 ELEVATION
KEIRA STREET
1:200 @B1

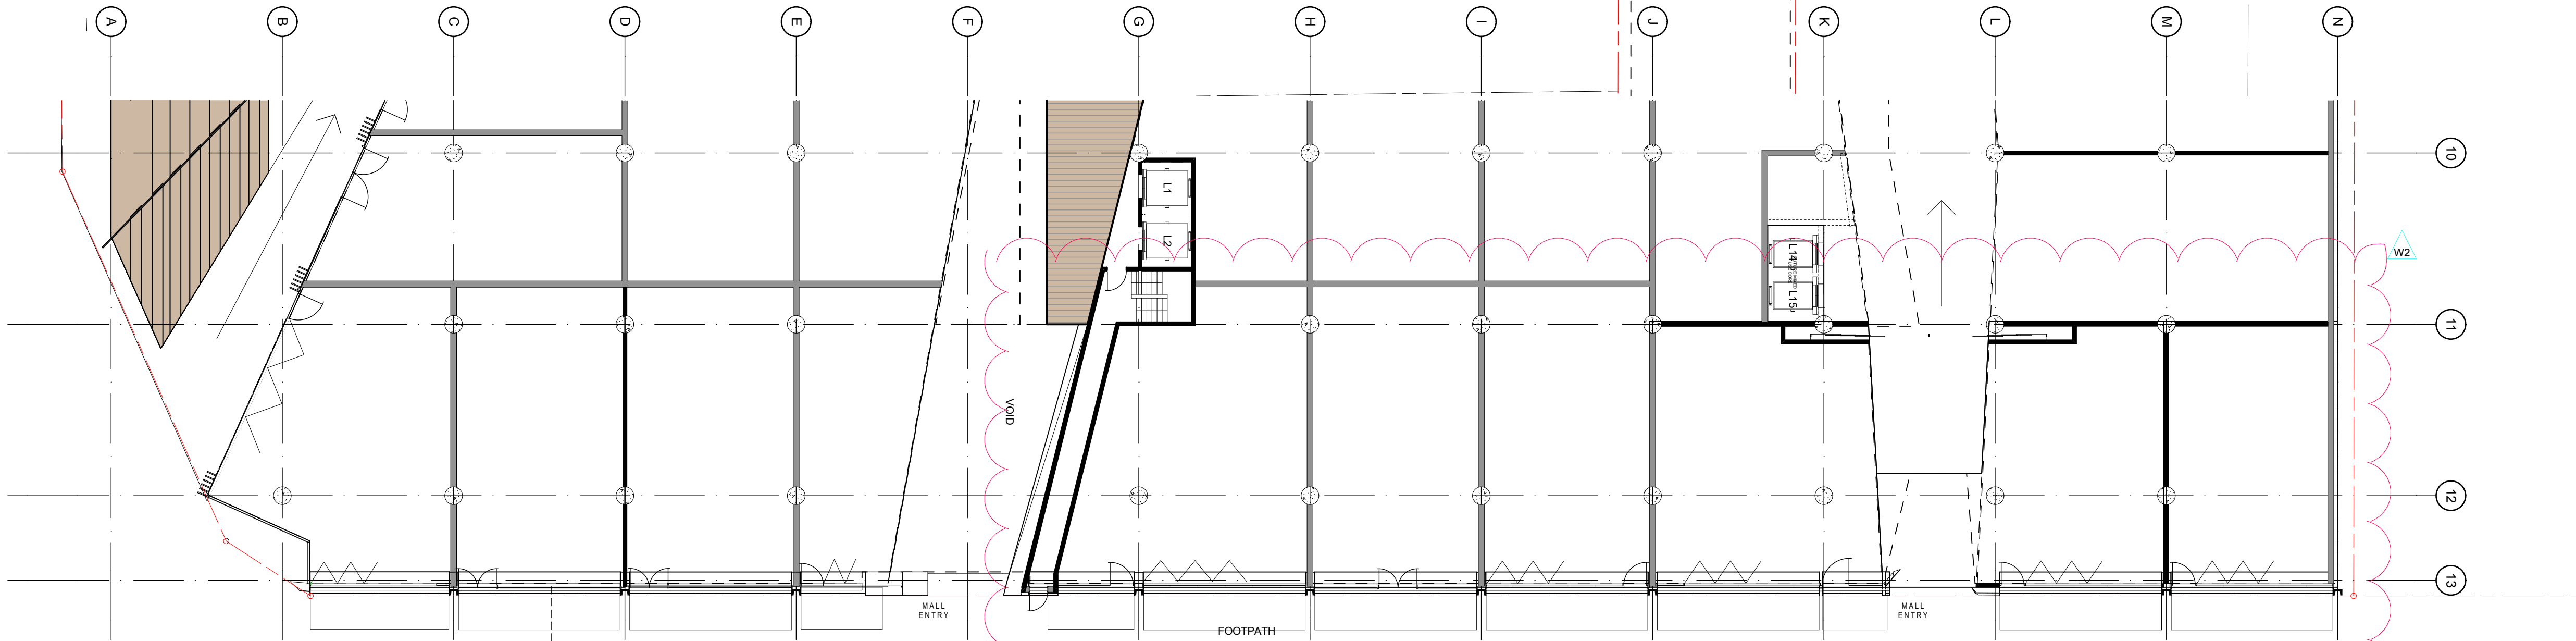

2 ELEVATION
KEIRA ST
1:200 @B1

THIS DOCUMENT IS THE COPYRIGHT OF RICE DAUBNEY INTER PTY LTD.
ALL INFORMATION LISTED ON THIS DOCUMENT IS TO BE CHECKED AND VERIFIED ON SITE.
AT THE POINT OF REVISIONS PRIOR TO COMMENCEMENT OF THE WORK.
DO NOT SCALE DRAWINGS MANUALLY OR ELECTRONICALLY.

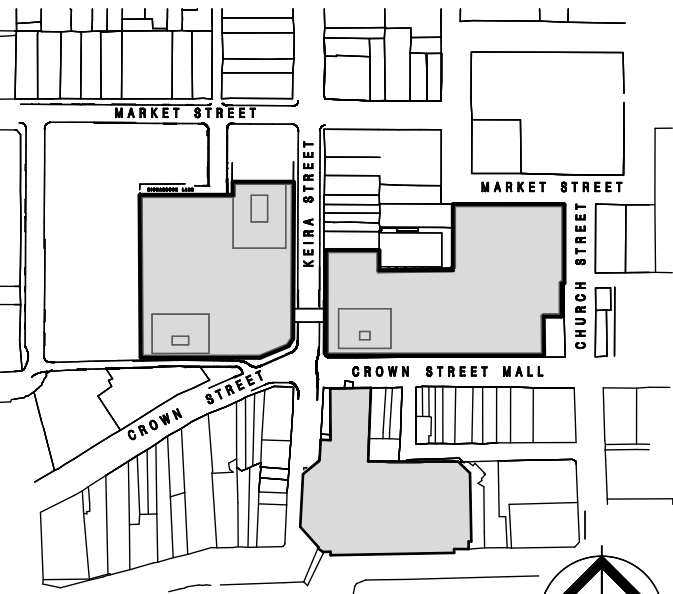

keyplan

THE NOTES AND CLOUDS ON THIS DRAWING IDENTIFY
THE MAIN MODIFICATIONS TO THE DESIGN. MINOR
CHANGES ARE NOT SEPARATELY IDENTIFIED.

- ELEVATION AND PLAN FORM AMENDED TO REFLECT
W1 FLOOR PLAN CHANGES AND FAÇADE DETAILING
W2 INCREASED SHOPFRONT SPACE ALONG NORTHERN END
OF KEIRA STREET

B2	ISSUED FOR SECTION 75W MODIFICATION (2)		14.07.11
Rev.	Issue	Revision Description	Date

The GPT Group

Level 51, MLC Centre, 19 Martin Place,
Sydney NSW, 2000
P: 02 8239 3555 F: 02 8863 1759

PROJECT MANAGER

Hansen Yuncken Pty Ltd

Sydney Level 5, 15 Bourke Road,
P: 02 9770 7800 F: 02 9770 7801



