




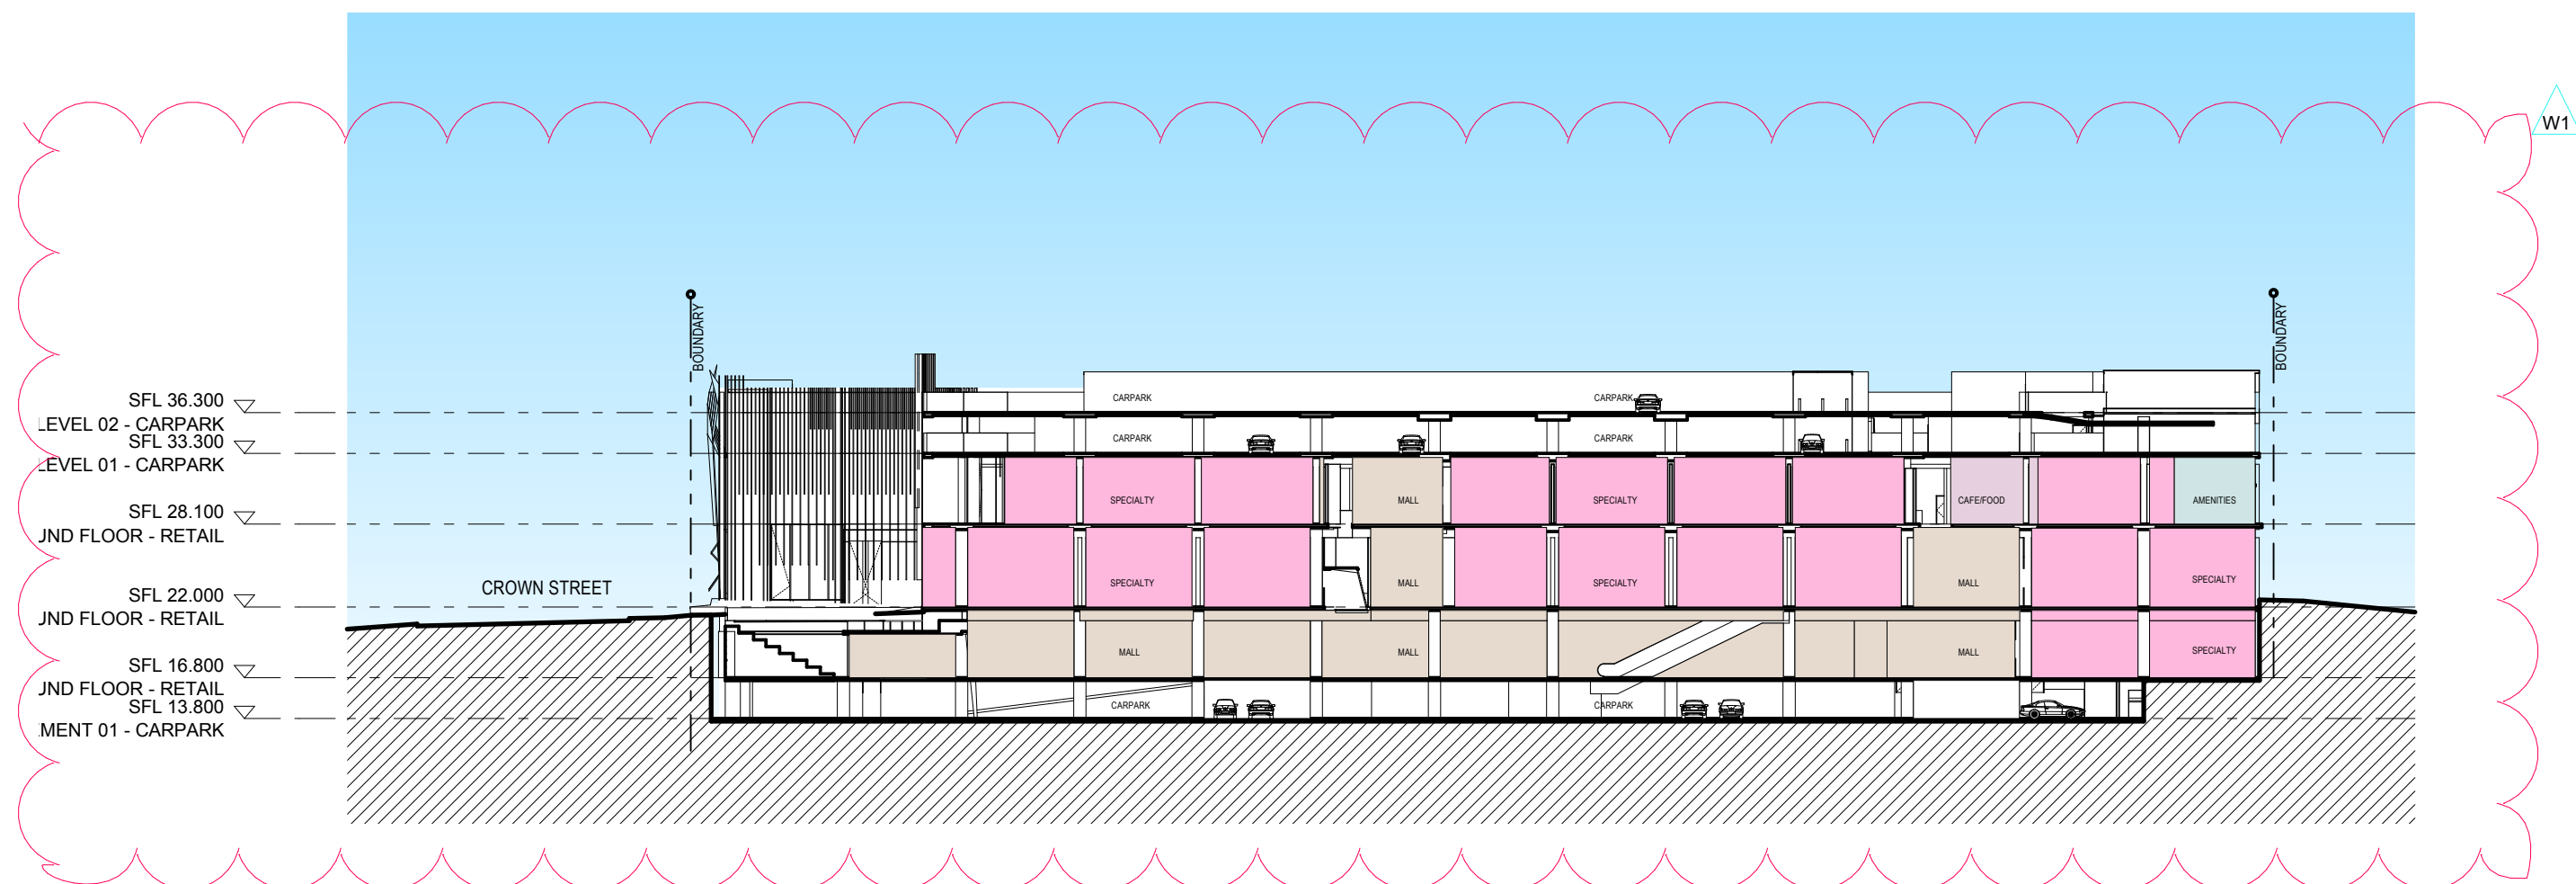

1 SECTION
1:500 @B1

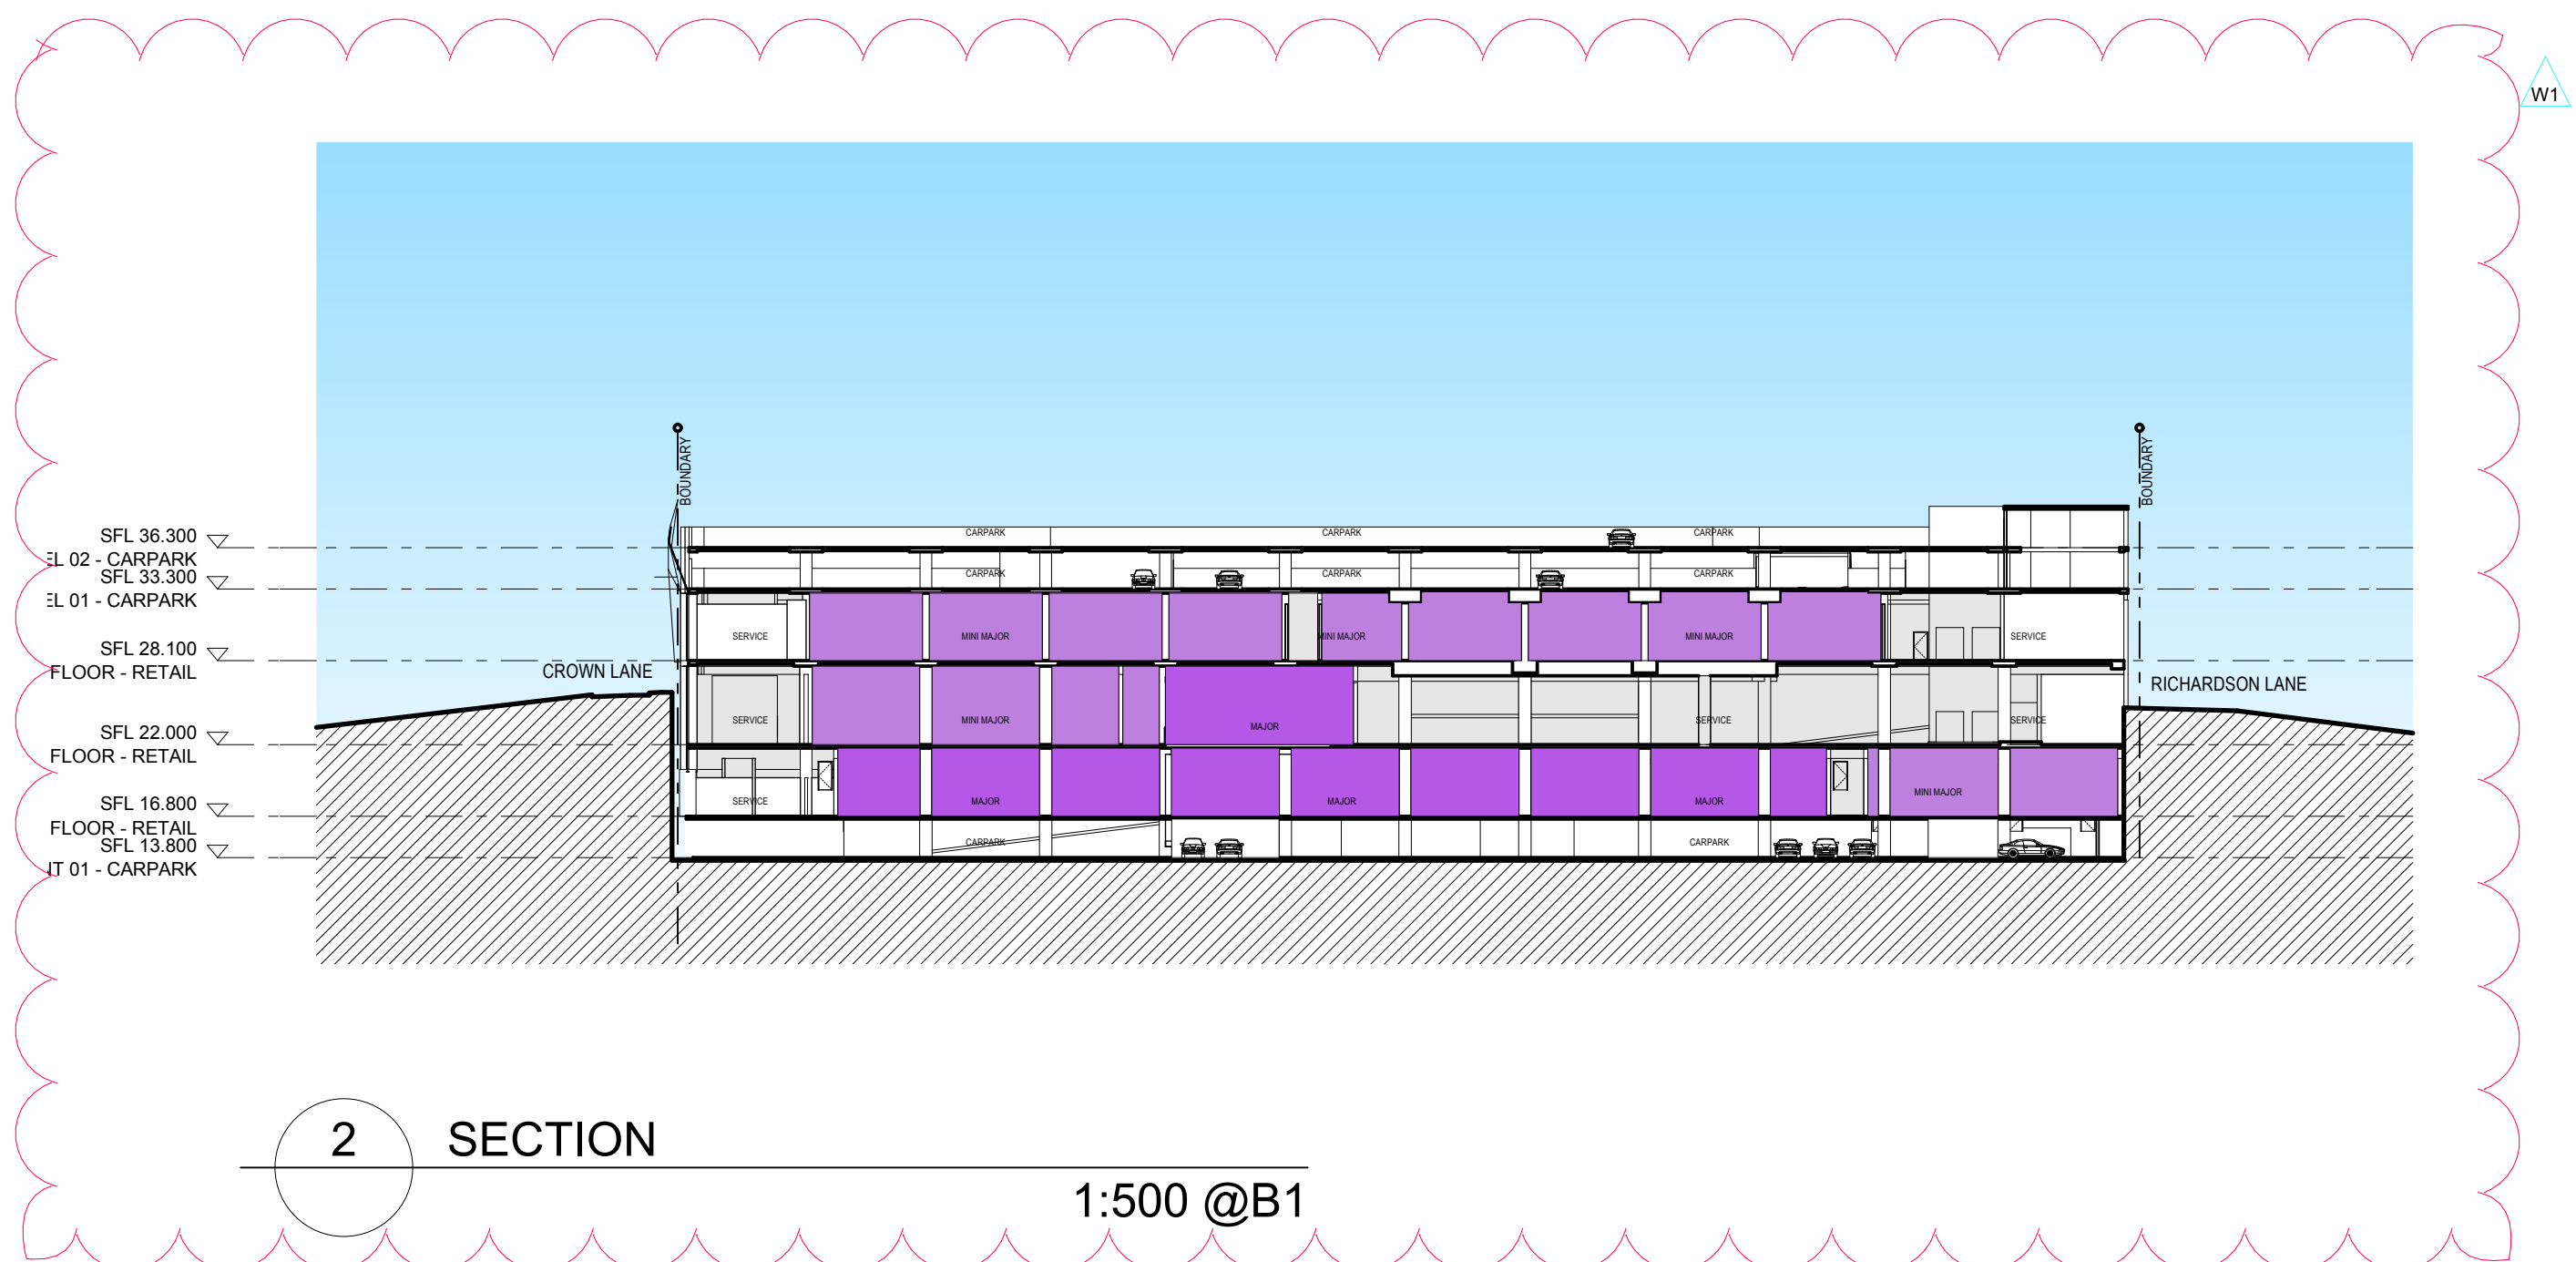

2 SECTION
1:500 @B1

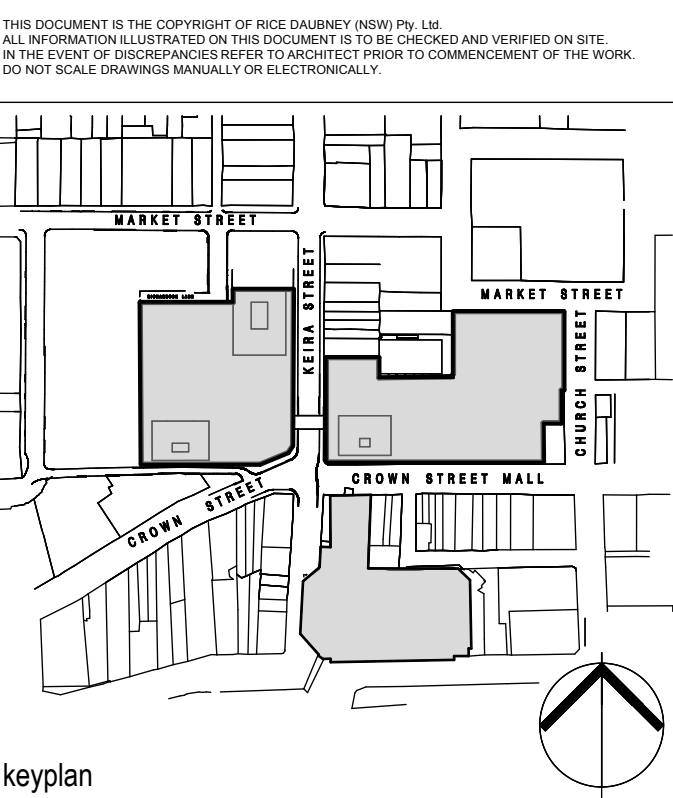

- LEGEND**
- MAJOR
 - MINI MAJOR
 - SPECIALTY
 - CAFE / FOOD
 - CINEMA
 - AMENITIES
 - CIRCULATION/BOH/SERVICES
 - MALL
 - COMMERCIAL CORE
 - CARPARK
- THE NOTES AND CLOUDS ON THIS DRAWING IDENTIFY THE MAIN MODIFICATIONS TO THE DESIGN. MINOR CHANGES ARE NOT SEPARATELY IDENTIFIED.
- SECTIONS AMENDED TO REFLECT FLOOR PLAN CHANGES

W	ISSUED FOR SECTION 75W MODIFICATION (2)		14.07.11
Rev	Issue	Revision Description	Date

The GPT Group

Level 51, MLC Centre, 19 Martin Place,
Sydney, NSW, 2000
P: 02 8239 3555 F: 02 8863 1759

PROJECT MANAGER
Hansen Yuncken Pty Ltd

Sydney Level 5, 15 Bourke Road,
Manly, NSW, 2095
P: 02 9770 7800 F: 02 9770 7801




