


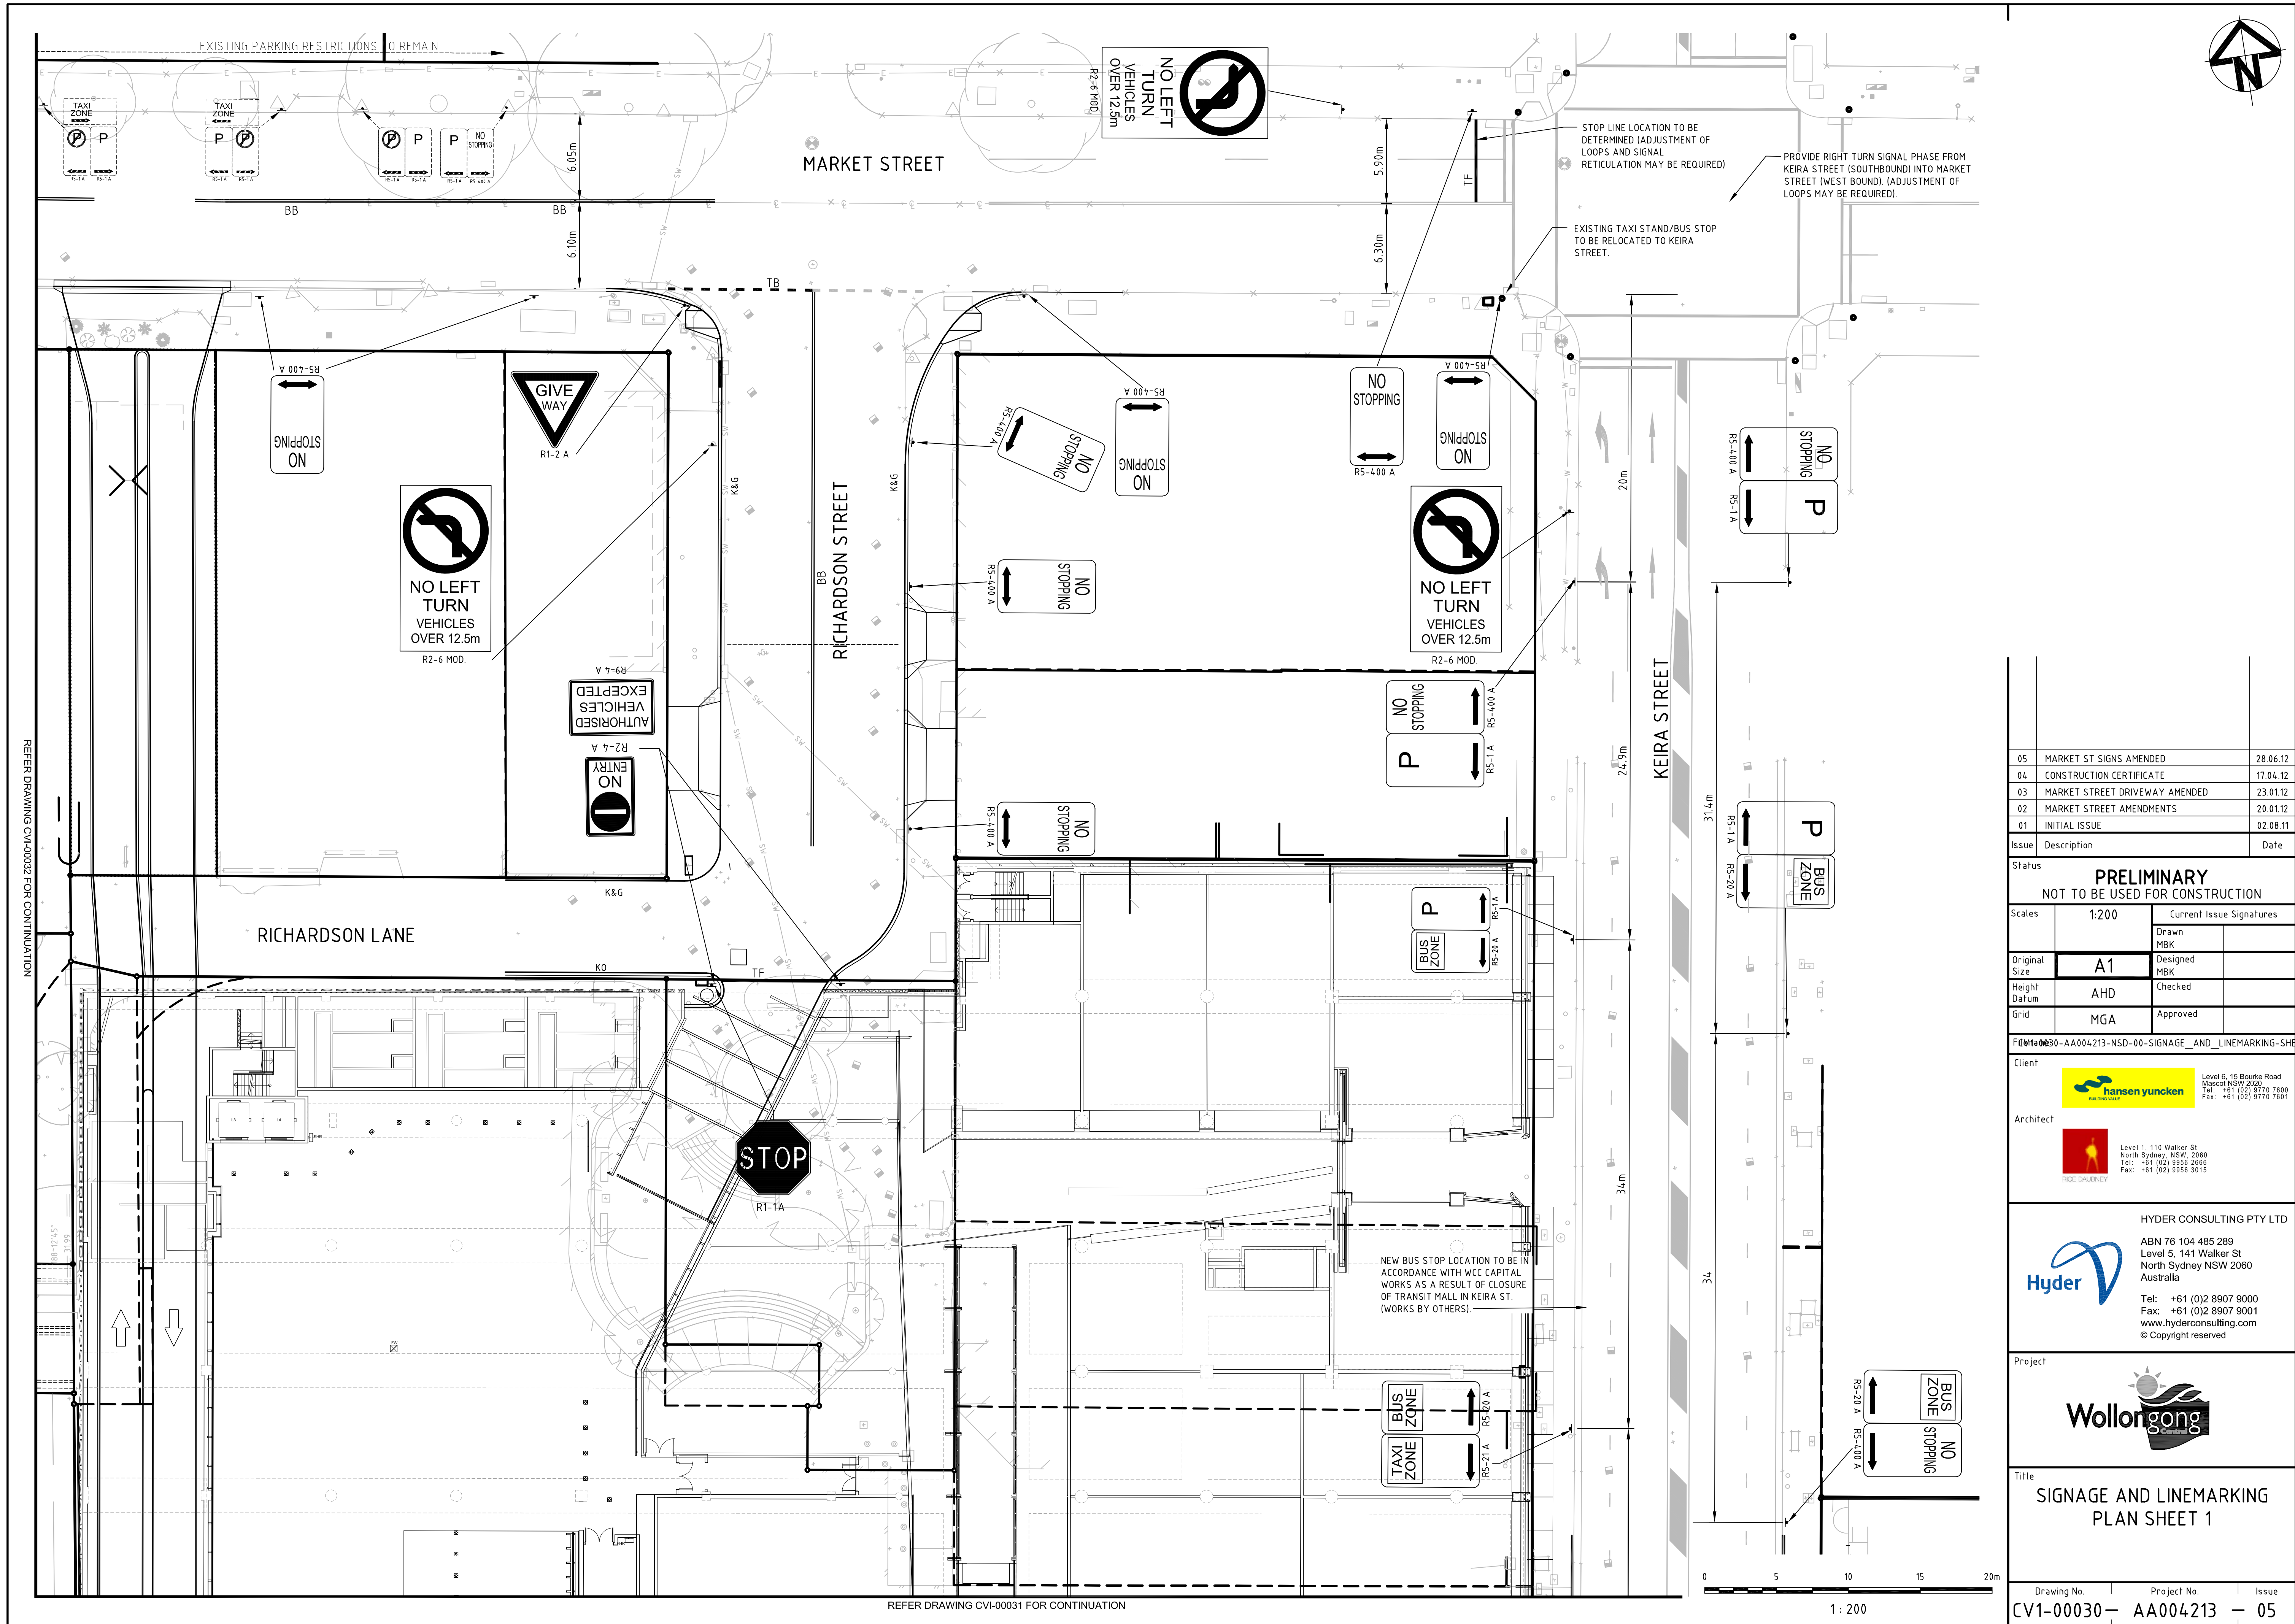

05	MARKET ST SIGNS AMENDED	28.06.12
04	CONSTRUCTION CERTIFICATE	17.04.12
03	MARKET STREET DRIVEWAY AMENDED	23.01.12
02	MARKET STREET AMENDMENTS	20.01.12
01	INITIAL ISSUE	02.08.11
Issue	Description	Date

Status		
PRELIMINARY NOT TO BE USED FOR CONSTRUCTION		
Scales	1:200	Current Issue Signatures
Original Size	A1	Drawn MBK
Height Datum	AHD	Designed MBK
Grid	MGA	Checked
		Approved

F:\wta0030-AA004213-NSD-00-SIGNAGE_AND_LINEMARKING-SHEET 1.dwg

Client	
 Level 6, 15 Bourke Road Mascot NSW 2020 Tel: +61 (02) 9770 7600 Fax: +61 (02) 9770 7601	
Architect	
 Level 1, 110 Walker St North Sydney, NSW, 2060 Tel: +61 (02) 9556 2666 Fax: +61 (02) 9556 3015	

HYDER CONSULTING PTY LTD	
 ABN 76 104 485 289 Level 5, 141 Walker St North Sydney NSW 2060 Australia Tel: +61 (0)2 8907 9000 Fax: +61 (0)2 8907 9001 www.hyderconsulting.com © Copyright reserved	

Project	
	

Title	
SIGNAGE AND LINEMARKING PLAN SHEET 1	
Drawing No.	Project No.
CV1-00030	AA004213
Issue	
05	

REFER DRAWING CV1-00032 FOR CONTINUATION

REFER DRAWING CV1-00031 FOR CONTINUATION