


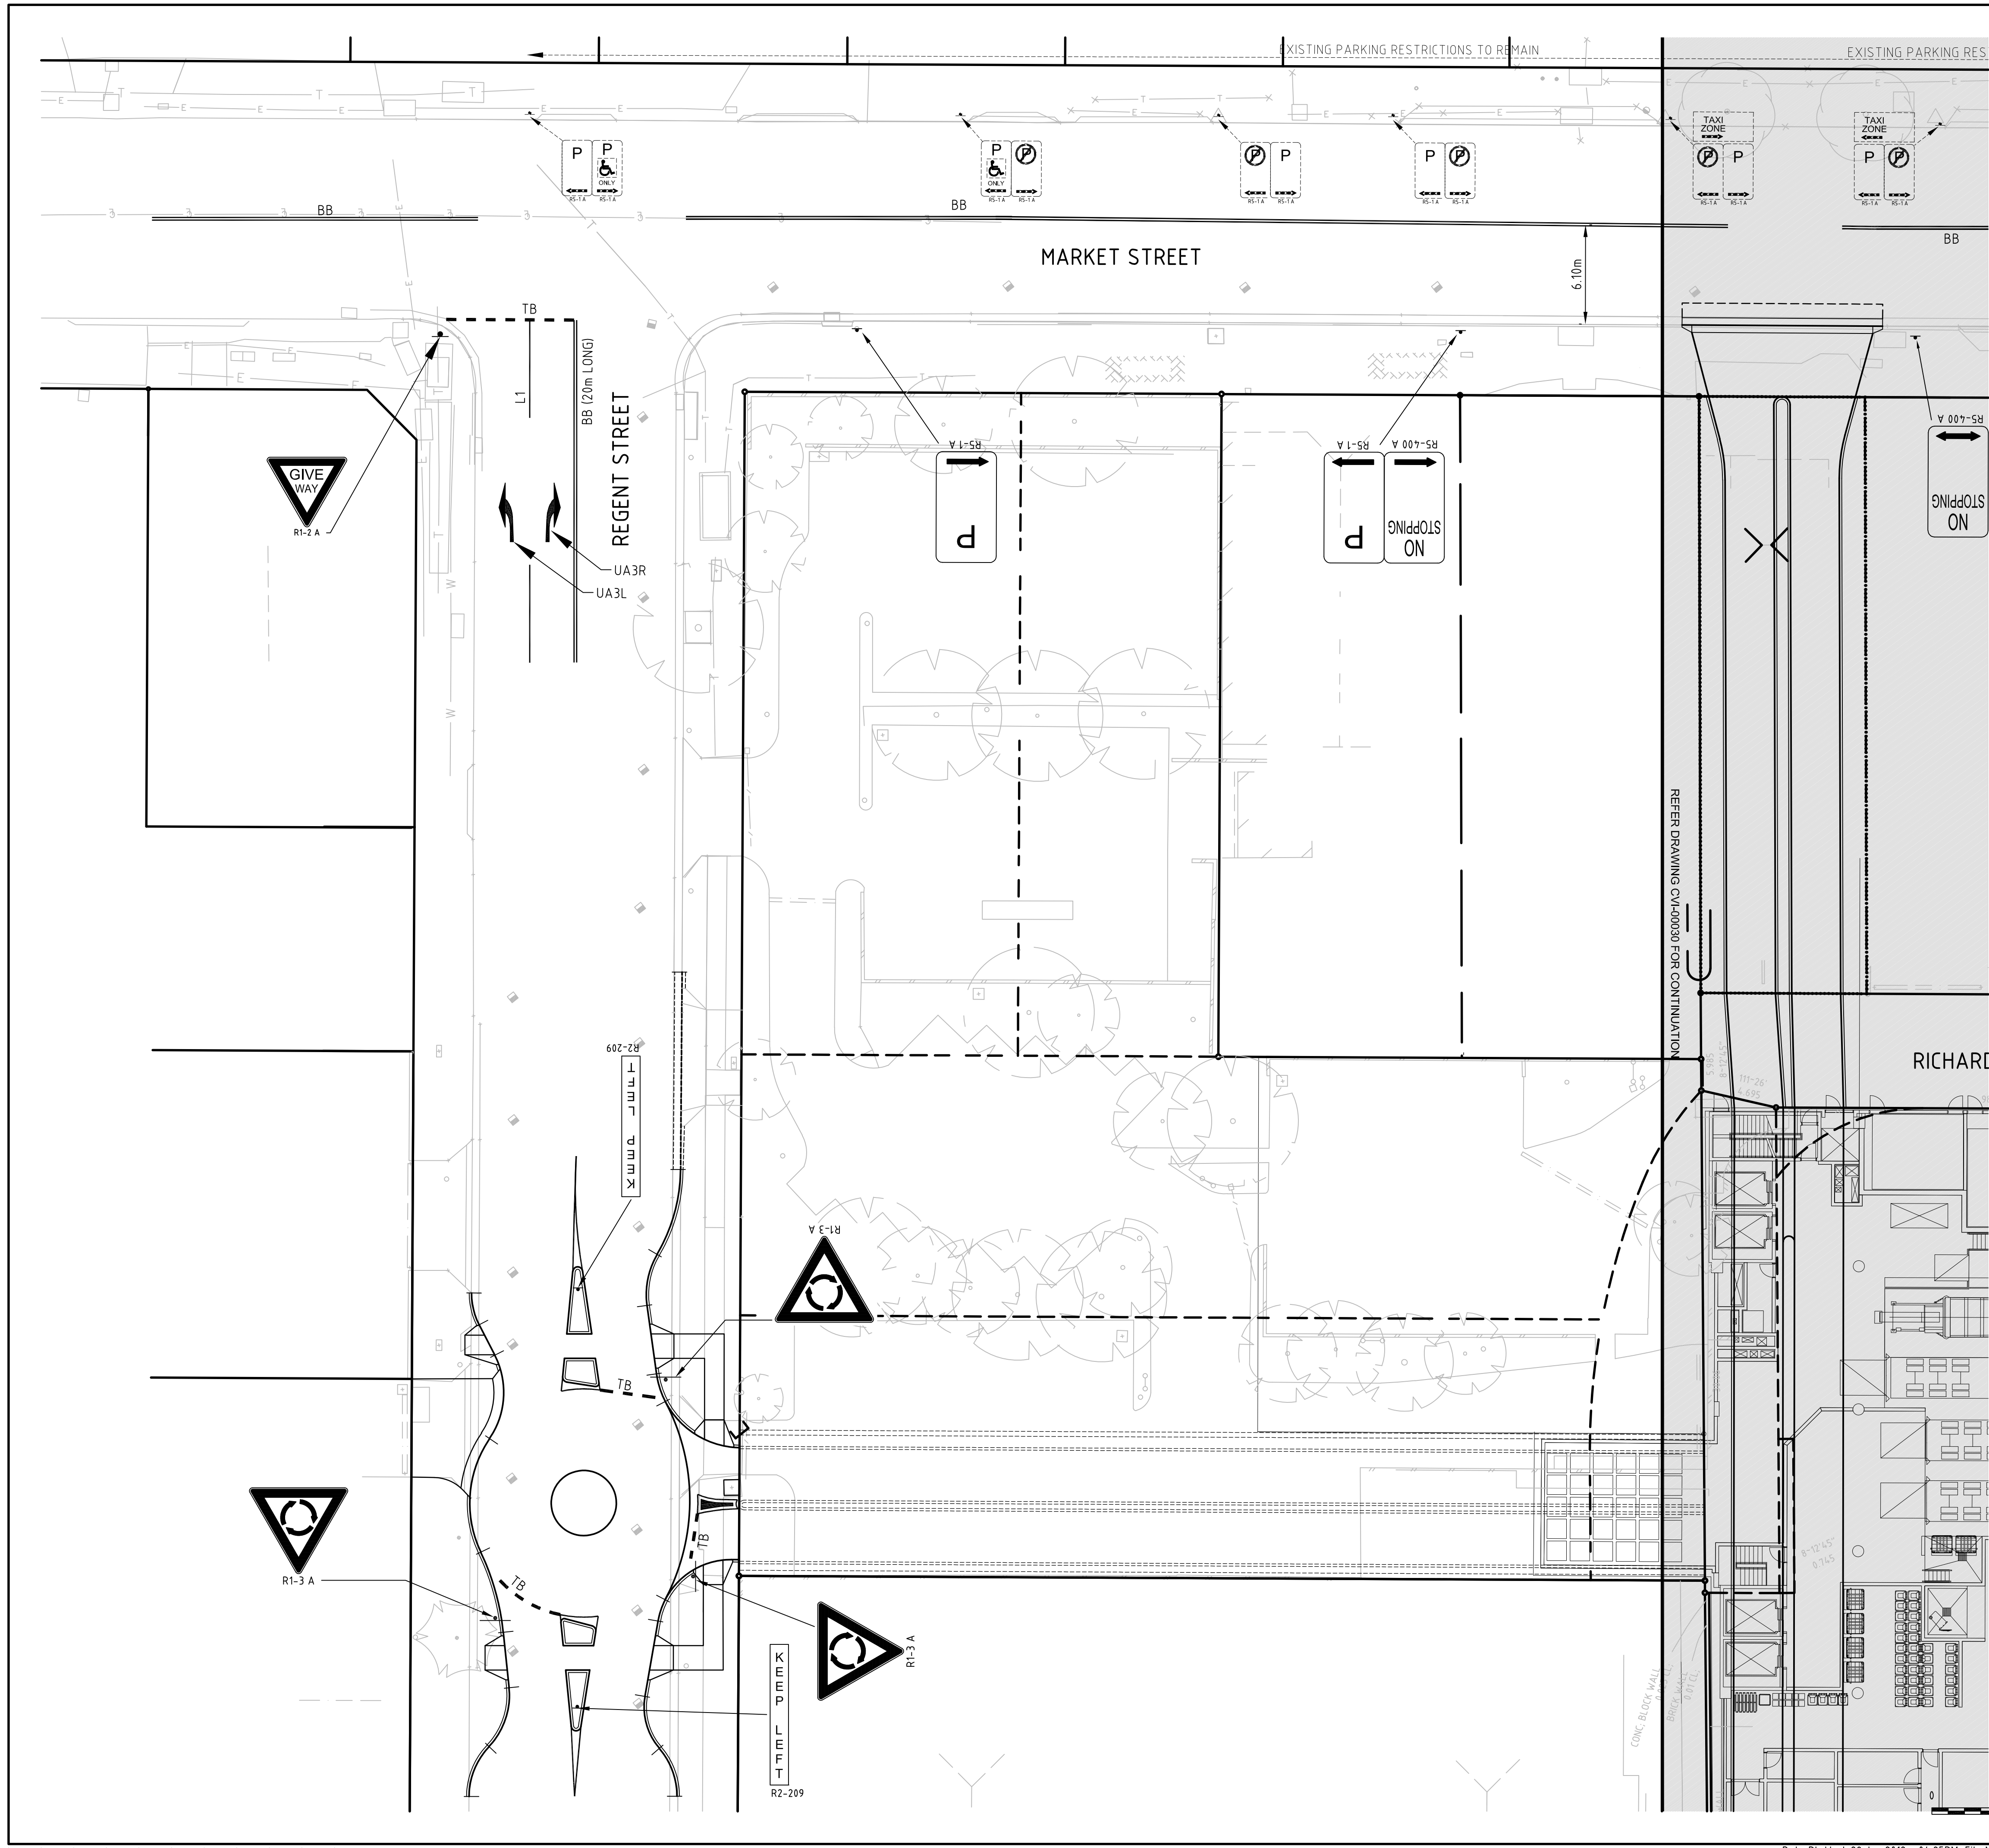

05	MARKET ST SIGNS AMENDED	28.06.12
04	CONSTRUCTION CERTIFICATE	17.04.12
03	MARKET STREET DRIVEWAY AMENDED	23.01.12
02	MARKET STREET AMENDMENTS	20.01.12
01	INITIAL ISSUE	02.08.11
Issue	Description	Date

Status		
PRELIMINARY NOT TO BE USED FOR CONSTRUCTION		
Scales	1:200	Current Issue Signatures
		Drawn MBK
Original Size	A1	Designed MBK
Height Datum	AHD	Checked
Grid	MGA	Approved

Final 0032-AA004213-NSD-00-SIGNAGE_AND_LINEMARKING-SHEET 3.dwg

Client	 Level 6, 15 Bourke Road Mascot NSW 2020 Tel: +61 (02) 9770 7600 Fax: +61 (02) 9770 7601
Architect	 Level 1, 110 Walker St North Sydney, NSW, 2060 Tel: +61 (02) 9556 2666 Fax: +61 (02) 9556 3015

HYDER CONSULTING PTY LTD	
	ABN 76 104 485 289 Level 5, 141 Walker St North Sydney NSW 2060 Australia Tel: +61 (02) 8907 9000 Fax: +61 (02) 8907 9001 www.hyderconsulting.com © Copyright reserved

Project	
---------	---

Title	SIGNAGE AND LINEMARKING PLAN SHEET 3	
Drawing No.	Project No.	Issue
CV1-00032	AA004213	05