


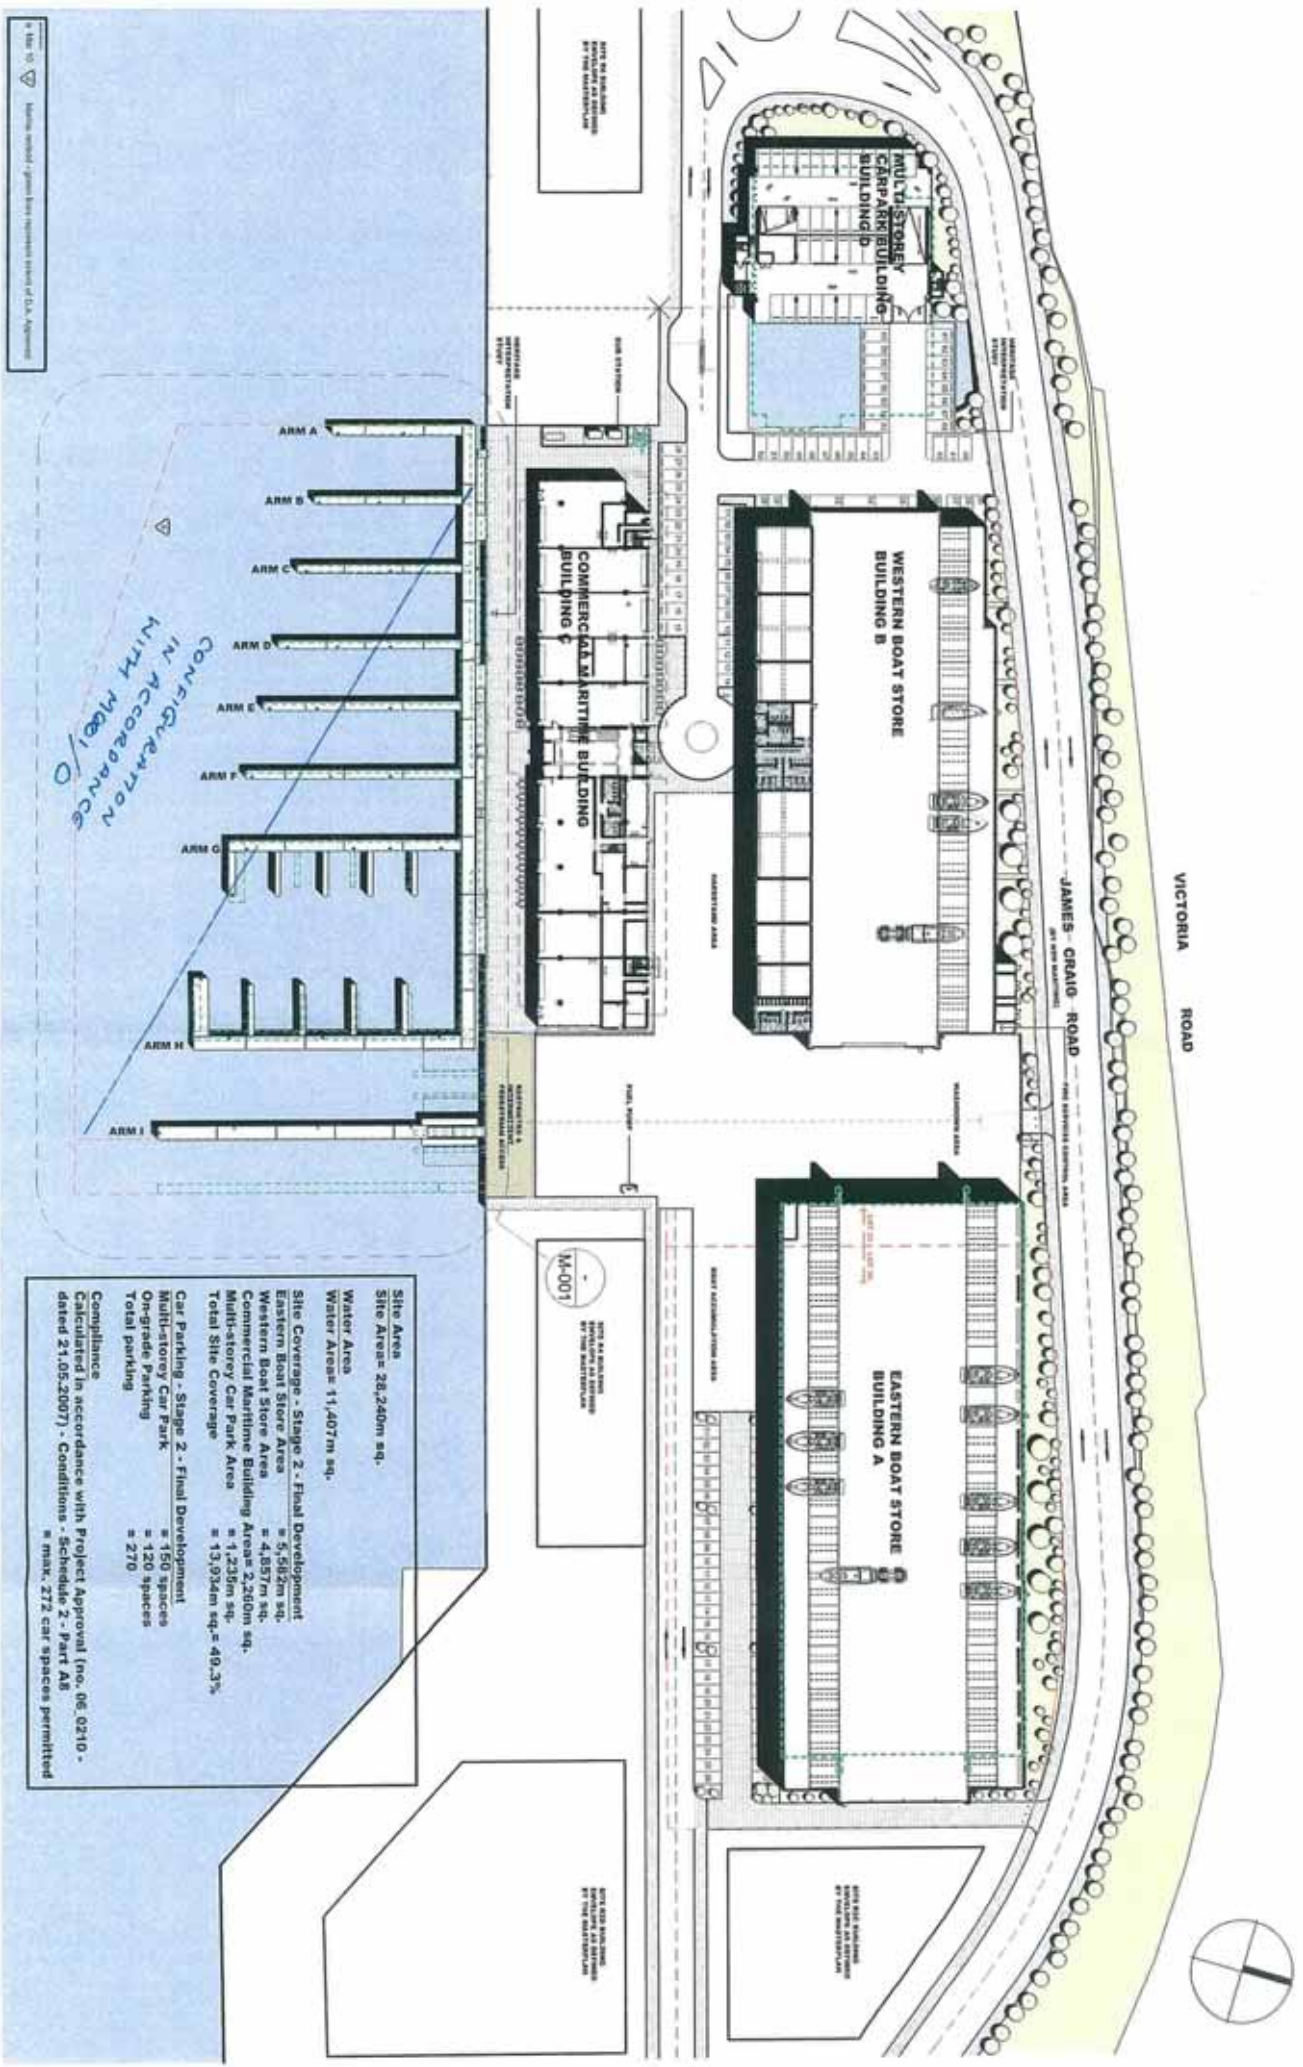



**MFA**


**PROPOSED DEVELOPMENT**

**ROZELLE BAY MARINE CENTRE**

**James Craig Road, Rozelle Bay, NSW**

**Site Plan**

**Stage 2**

**Final Development**

Scale: 1:1000 @ A3


March 2010

MP-001-DA

O



11 MAR 2010

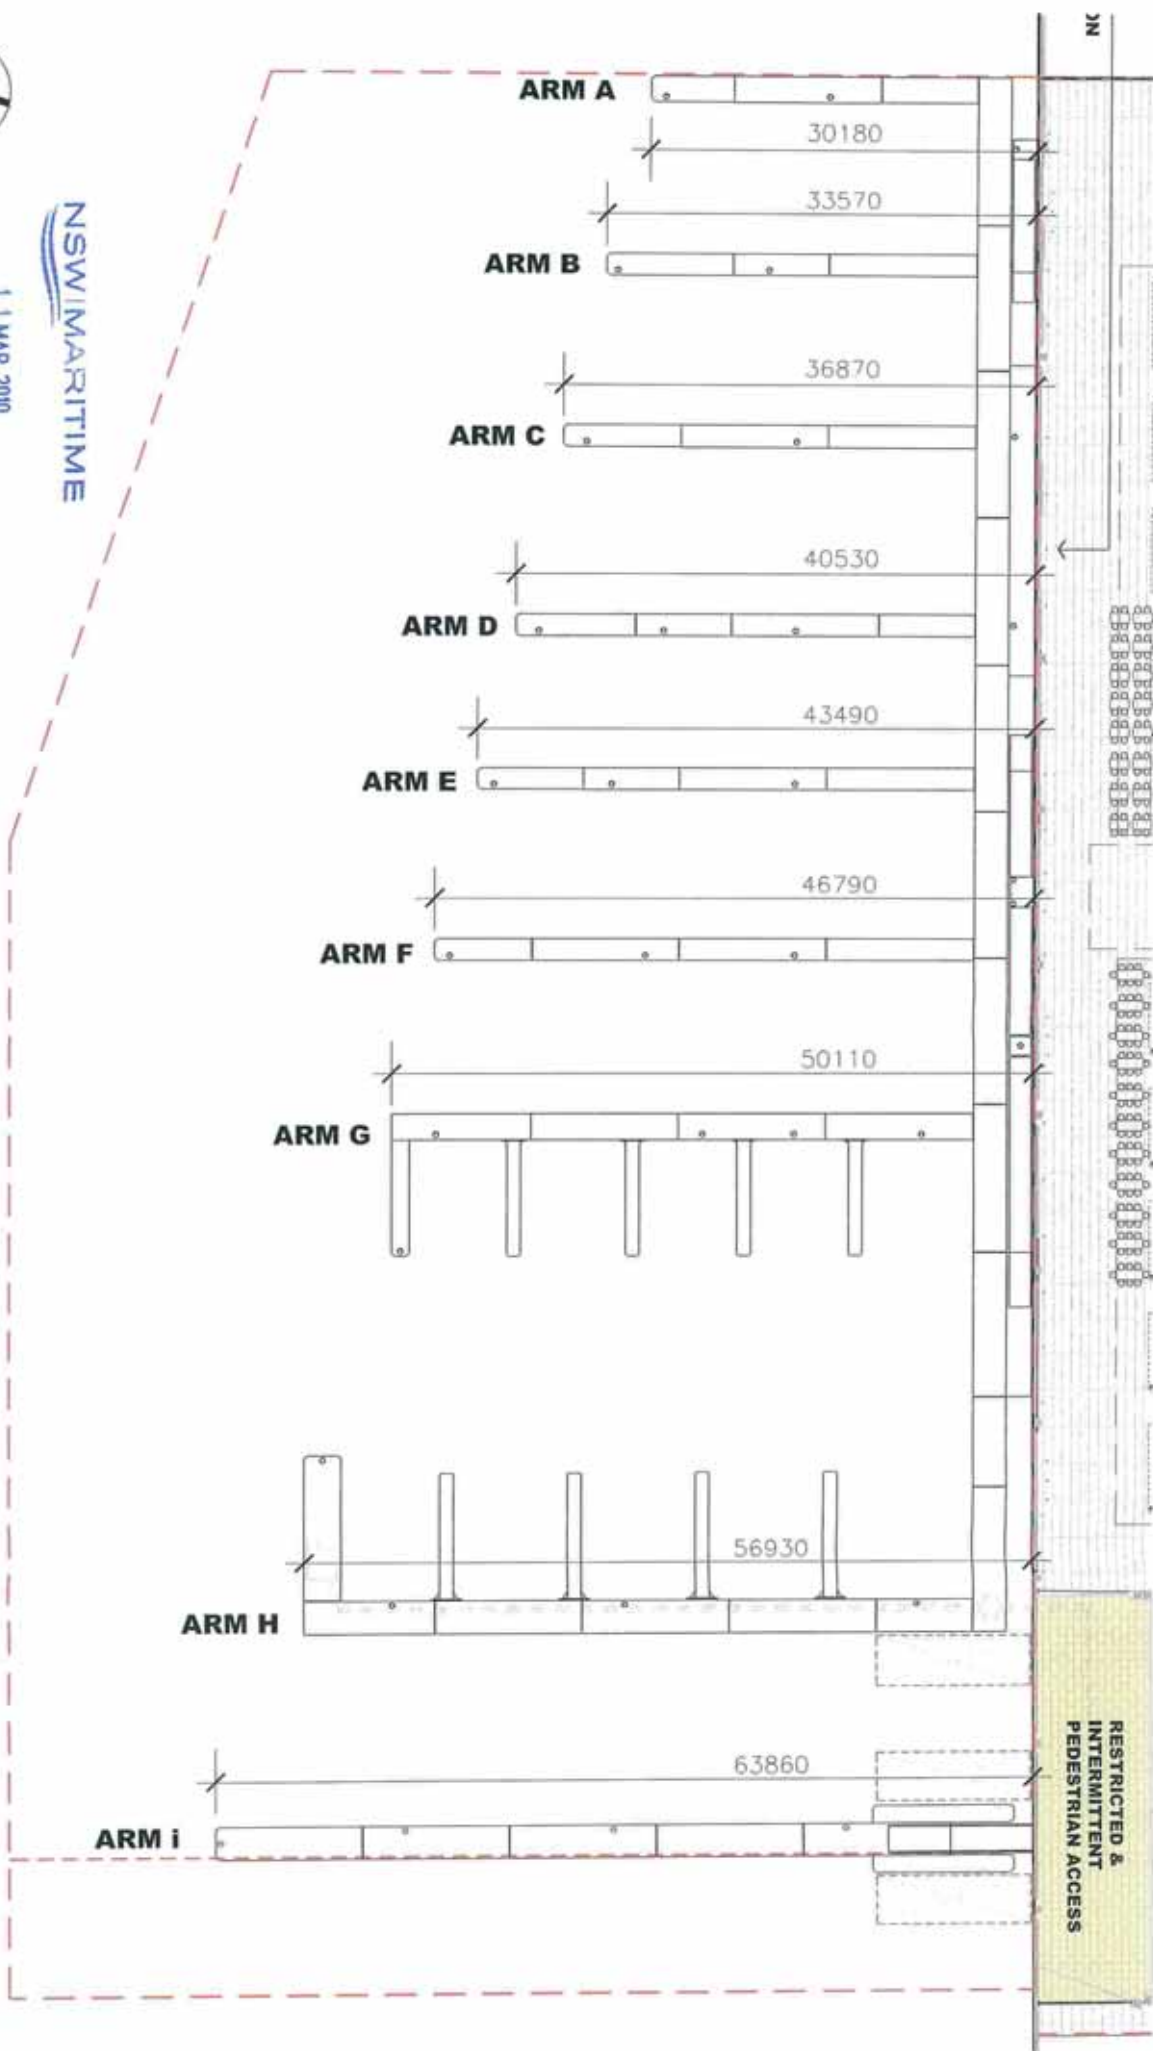[illegible]

|  | 1 | 2 | 52 |
|---|
|---|



Rozelle Bay Marine Centre  
James Craig Road,  
Rozelle Bay, NSW

Marina Layout Plan  
Stage 2  
Final Development

|             |       |
|-------------|-------|
| 1: 500 @ A3 | M-001 |
| March 2010  | O     |

VICTORIA ROAD

JAMES CRAIG ROAD

ON-GRADE CAR PARK  
71 cars  
Area = 2,033m sq

HARD STAND BOAT STORAGE  
100 boats  
Area = 11,683m sq

HARD STAND BOAT STORAGE  
50 boats  
Area = 5,967m sq

DUAL PURPOSE ZONE - EITHER  
CAR OR HARDSTAND. TOTAL  
AREA DISTRIBUTION, NUMBER  
OF STORED CARS & BOATS TO  
REMAIN AS STATED  
SINGLE STOREY TEMPORARY  
OFFICE BUILDINGS  
Area = 162m sq

COMPLIANCE WITH  
M-BA/O

**Car Parking- Phase 1 of Stage 1**  
On-grade Parking =71  
**Boat Storage- Phase 1 of Stage 1**  
Hard Stand (Lot 29) =100  
Hard Stand (Lot 30) =50  
Wet Berths =48  
Total Boat Storage =198  
**Compliance**  
Calculated in accordance with the Environmental Assessment  
at a rate of 0.3 car spaces per boat berth plus car spaces for  
commercial & services  
198x 0.3 =59  
Plus 13 =72 car spaces permitted








Rozelle Bay Marine Centre  
James Craig Road,  
Rozelle Bay, NSW

Site Plan  
Phase 1 of Stage 1

1: 1000 @ A3 MP-011-DA

October 09 N



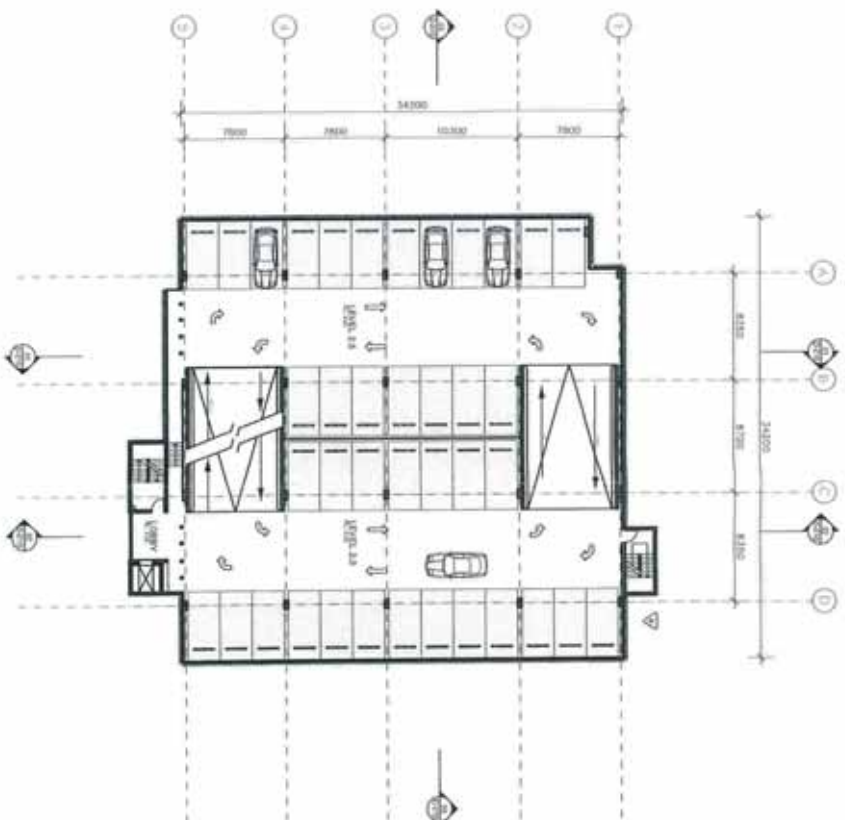


02 LEVEL 2  
1-2003

100


D-100-DA





|          |   |
|----------|---|
| D-100-DA | H |
|----------|---|



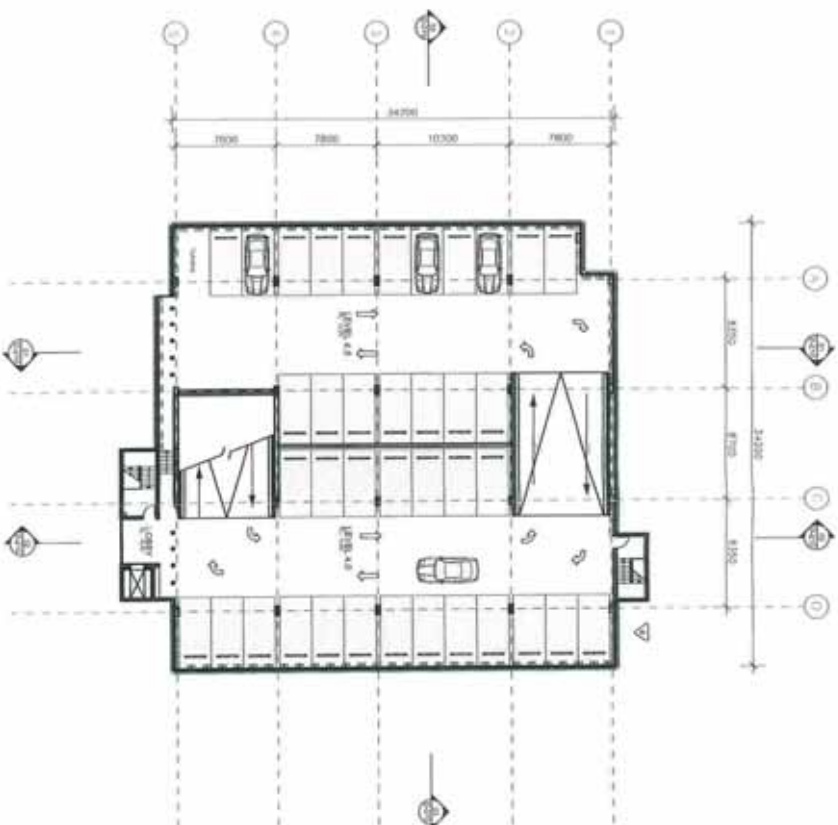






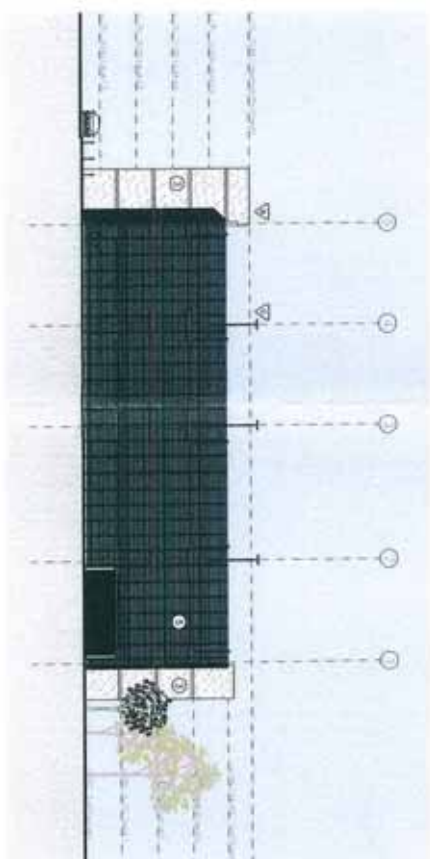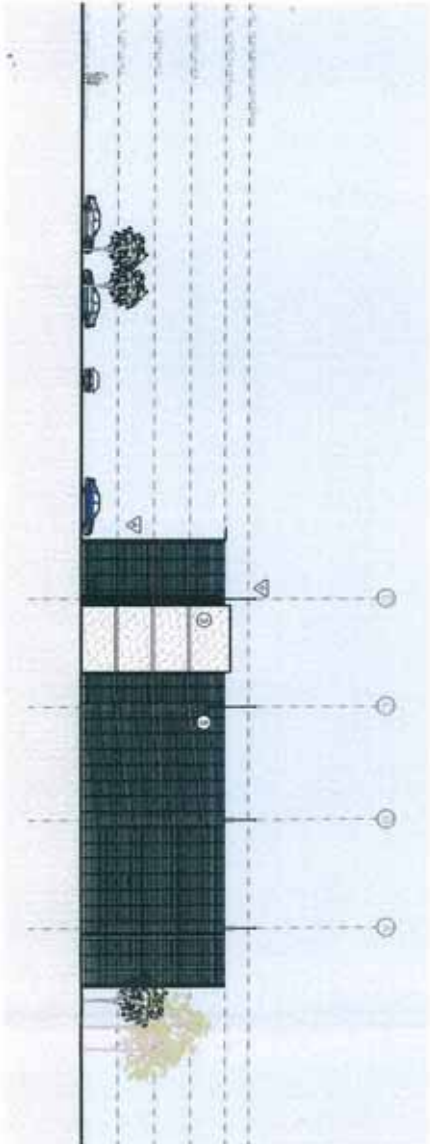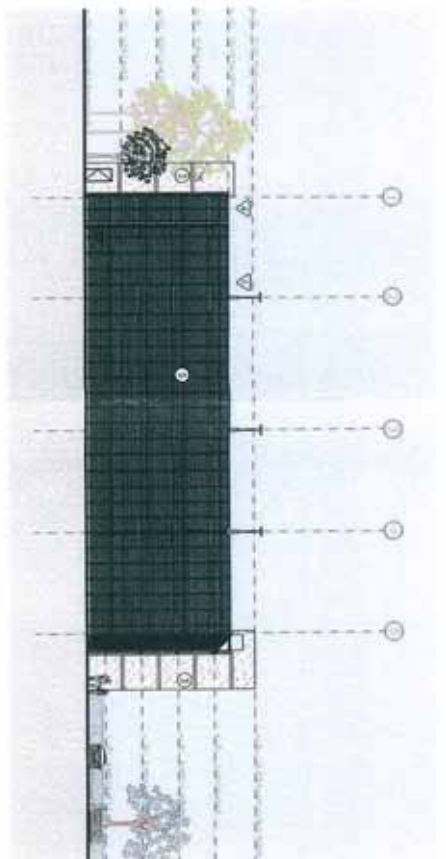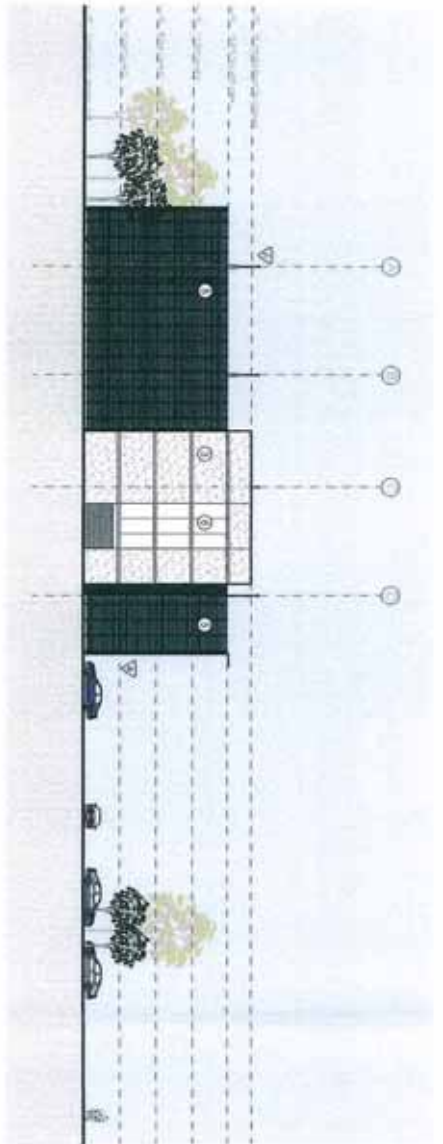[illegible]

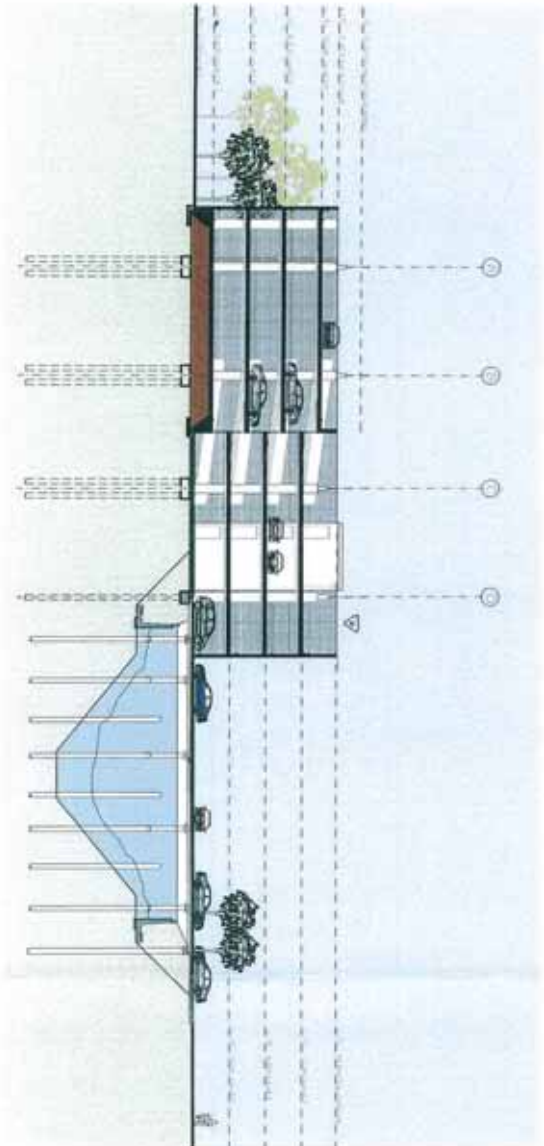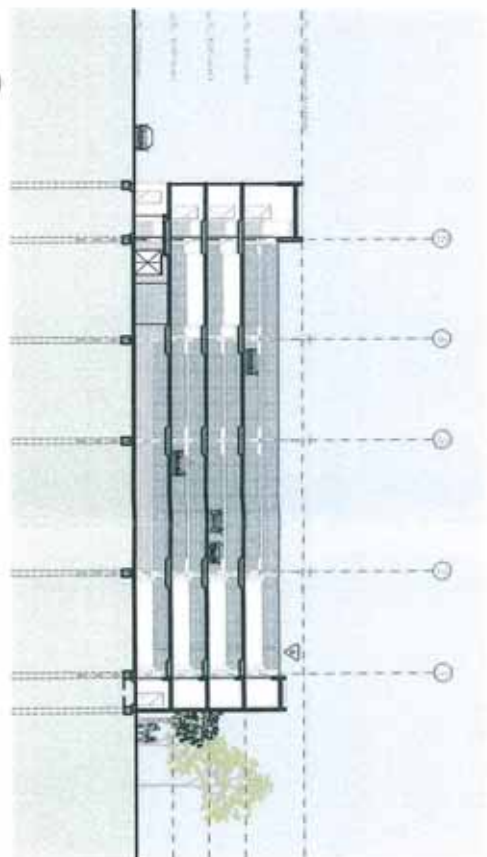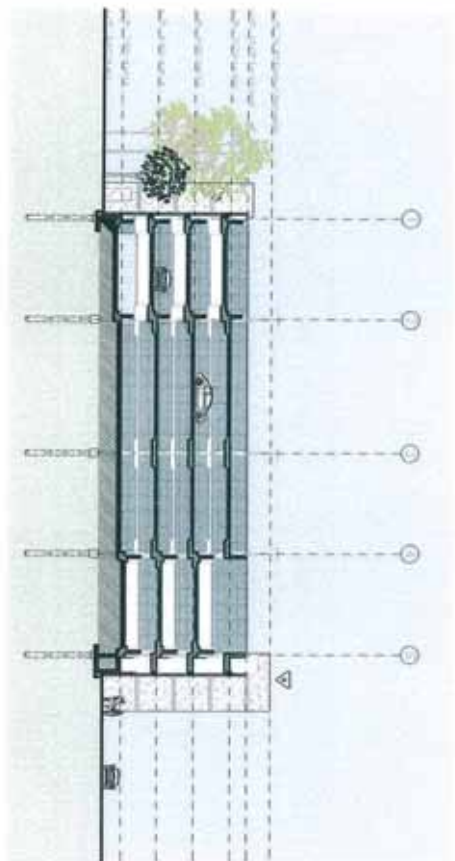

**Finishes Schedule**

 ① **Finish Schedule Legend**  
(Legend)






① Polyurethane  
insulation and  
steel

② Fibreglass  
insulation and  
steel

③ Polyurethane  
insulation and  
steel

1808




