




Cad ref: C:\Working\Detail\20017605-CI-121.dwg Last modified: 23 Dec 09 - 13:50

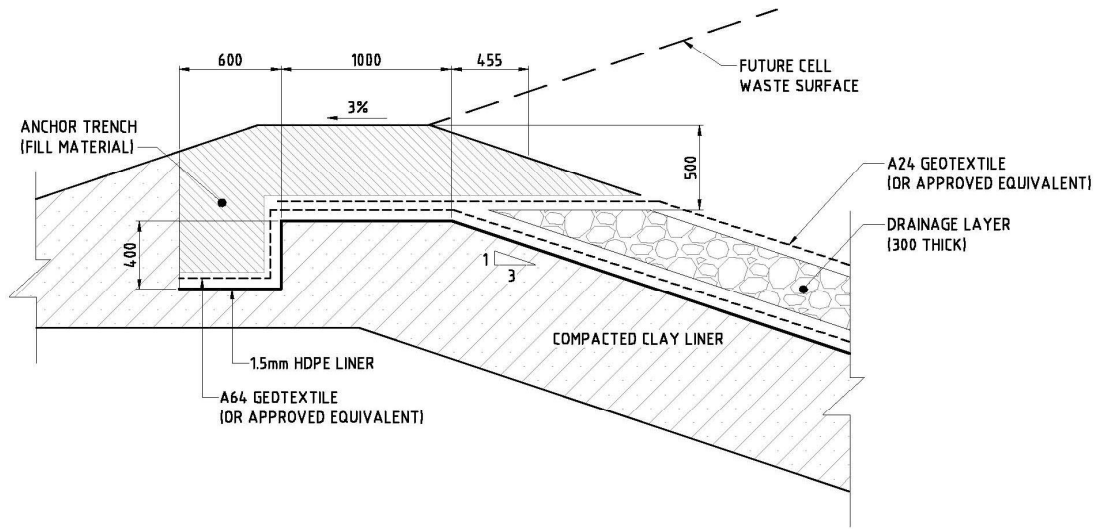

**LINER ANCHOR TRENCH
TYPICAL DETAIL**
NOT TO SCALE

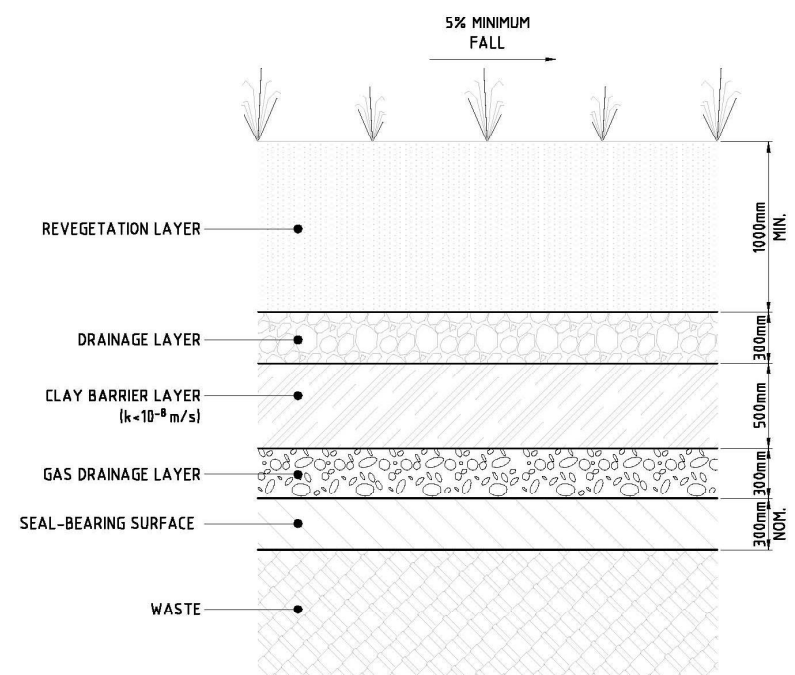

TYPICAL FINAL CAPPING DETAIL
NOT TO SCALE

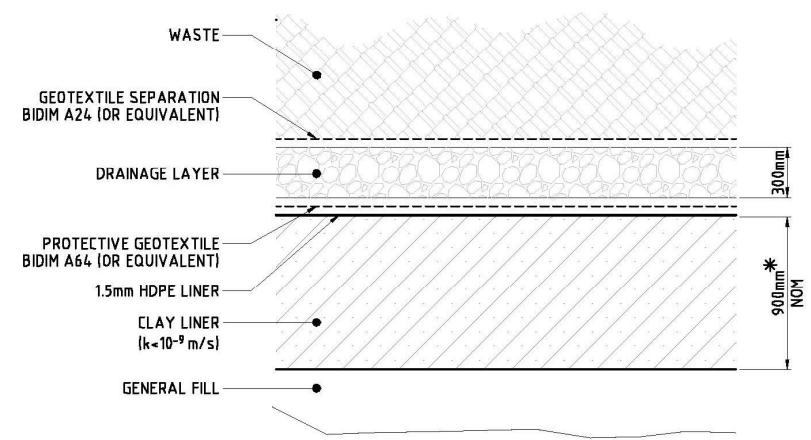

TYPICAL BASE LINER DETAIL
NOT TO SCALE

This drawing is confidential and shall only be used for the purposes of this project.					THE SIGNING OF THIS TITLE BLOCK CONFIRMS THE DESIGN AND DRAFTING OF THIS PROJECT HAVE BEEN PREPARED AND CHECKED IN ACCORDANCE WITH THE AECOM QUALITY ASSURANCE SYSTEM TO ISO 9001:2000.				SCALES:	CLIENT:	CONTRACTOR:	DESIGNER:	ARMIDALE LANDFILL		
					DESIGNED	AK	CHECKED				RPEQ No. AECOM Australia Pty Ltd A.B.N. 20 093 846 925	STATUS: DETAILED CONCEPT	DRAWING NO: 20017605-CI-121	REV: A	
				DRAWN	AC	CHECKED	PM								
				APPROVED	JP	DATE	23.12.09								
A	AJC	23.12.09	UPDATED CONCEPT DESIGN	JP											
No.	BY	DATE	DESCRIPTION	APPD											