


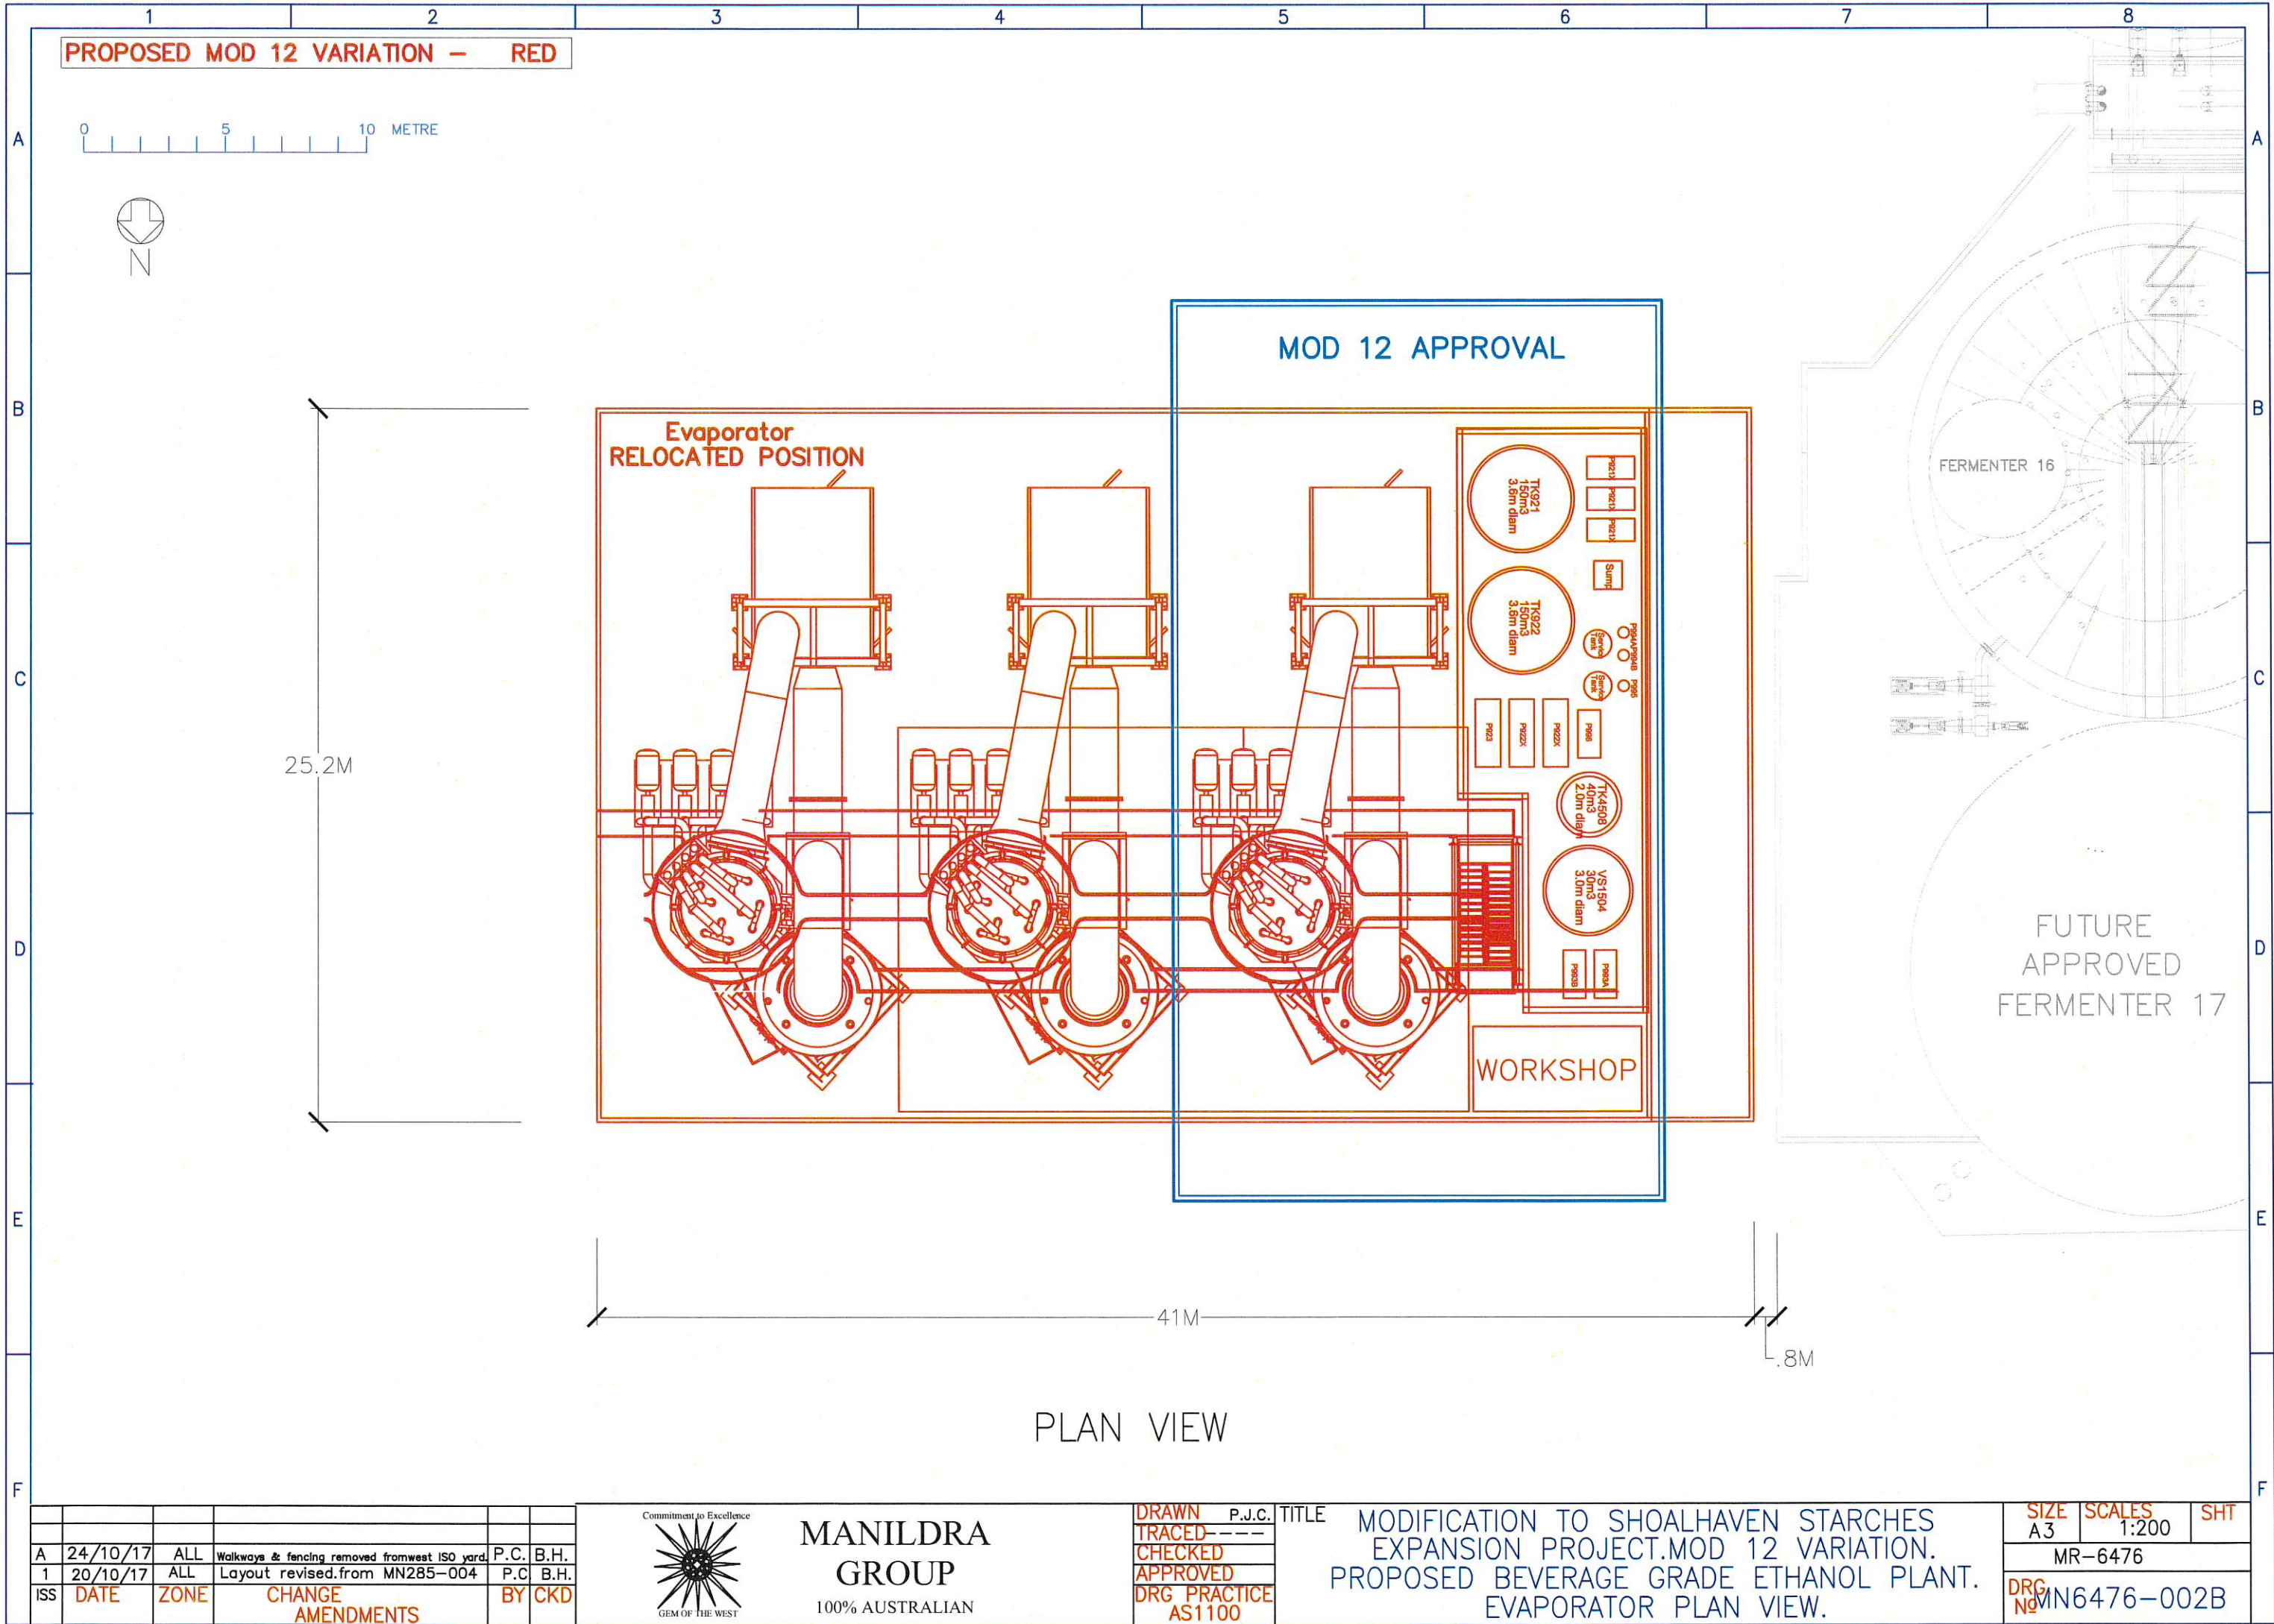

PROPOSED MOD 12 VARIATION — RED

MOD 12 APPROVAL

Evaporator
RELOCATED POSITION

FERMENTER 16

FUTURE
APPROVED
FERMENTER 17

WORKSHOP

PLAN VIEW

ISS	DATE	ZONE	CHANGE AMENDMENTS	BY	CKD
A	24/10/17	ALL	Walkways & fencing removed from west ISO yard.	P.C.	B.H.
1	20/10/17	ALL	Layout revised from MN285-004	P.C.	B.H.



MANILDRA
GROUP
100% AUSTRALIAN

DRAWN	P.J.C.
TRACED	---
CHECKED	---
APPROVED	---
DRG PRACTICE	AS1100

TITLE
MODIFICATION TO SHOALHAVEN STARCHES
EXPANSION PROJECT. MOD 12 VARIATION.
PROPOSED BEVERAGE GRADE ETHANOL PLANT.
EVAPORATOR PLAN VIEW.

SIZE	SCALES	SHT
A3	1:200	
MR-6476		
DRG No	MN6476-002B	