



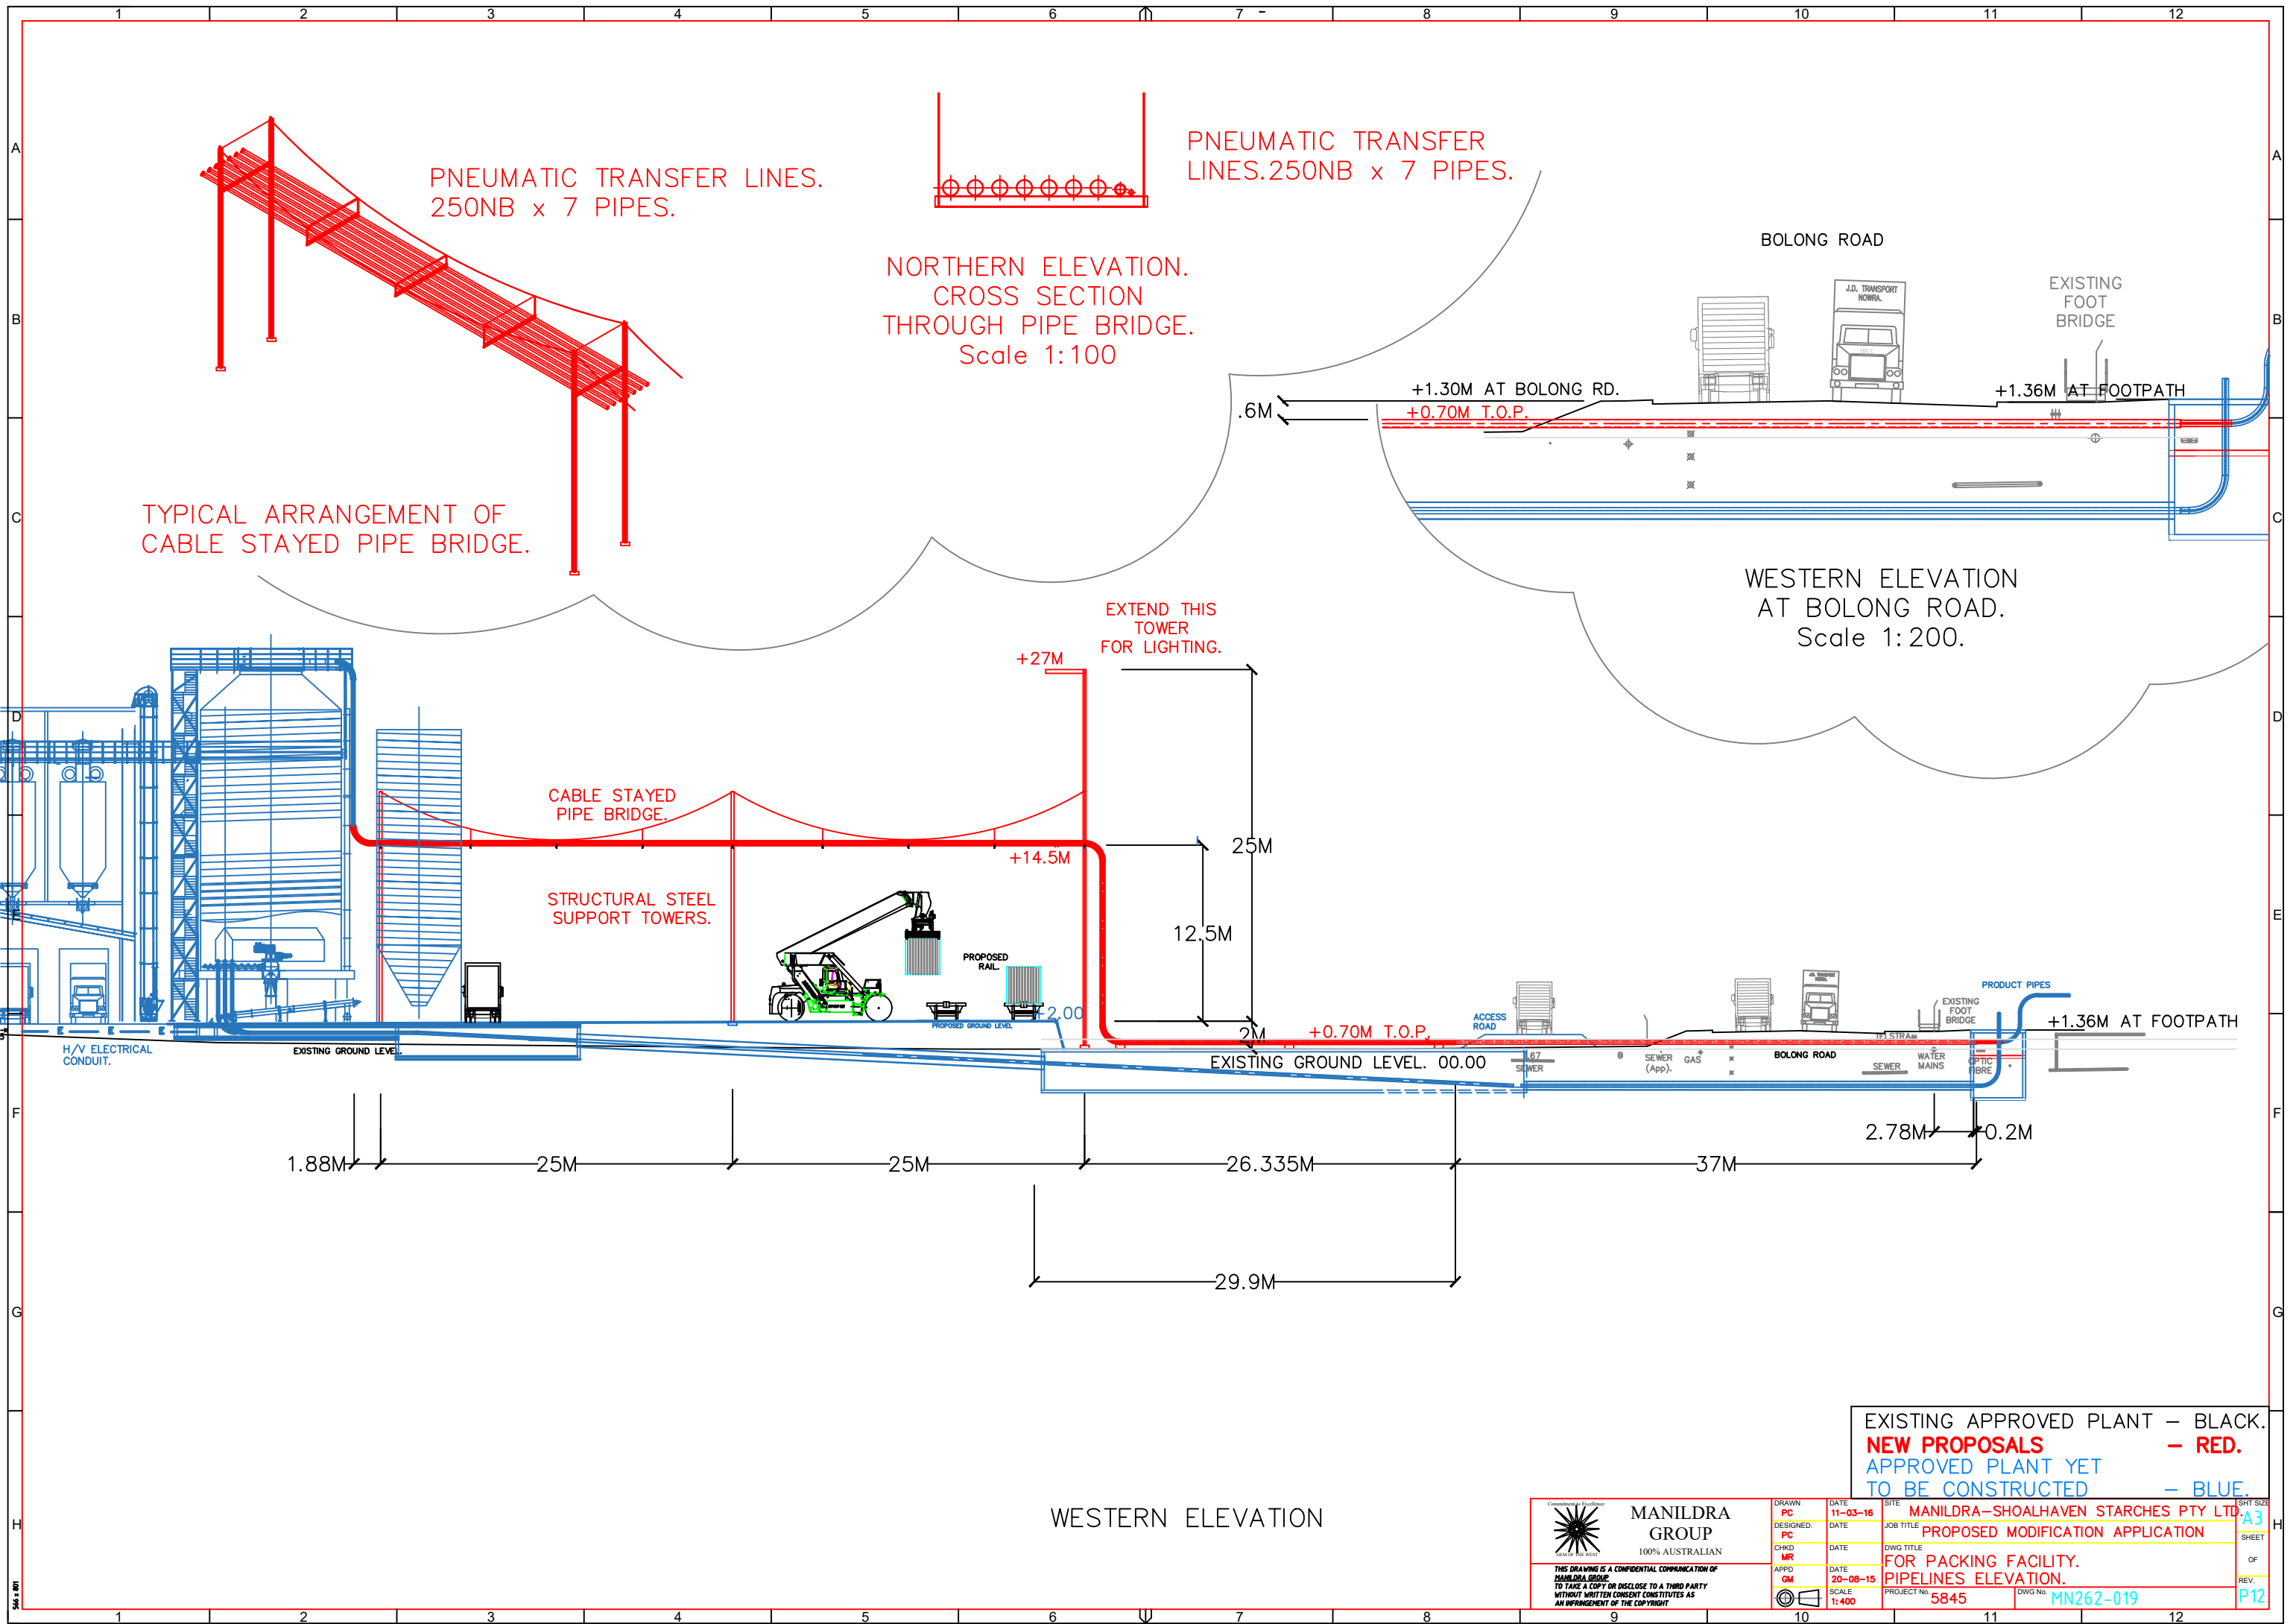

EXISTING APPROVED PLANT — BLACK.
NEW PROPOSALS — RED.
APPROVED PLANT YET TO BE CONSTRUCTED — BLUE.

 MANILDRA GROUP 100% AUSTRALIAN		DRAWN PC	DATE 11-03-16	SITE MANILDRA-SHOALHAVEN STARCHES PTY LTD	SHEET A3
THIS DRAWING IS A CONFIDENTIAL COMMUNICATION OF MANILDRA GROUP. TO TAKE A COPY OR DISCLOSE TO A THIRD PARTY WITHOUT WRITTEN CONSENT CONSTITUTES AN INFRINGEMENT OF THE COPYRIGHT.		DESIGNED PC	DATE	JOB TITLE PROPOSED MODIFICATION APPLICATION	SHEET OF
		CHKD MR	DATE	DWG TITLE FOR PACKING FACILITY. PIPELINES ELEVATION.	REV.
		APPD GM	DATE 20-08-15	PROJECT No. 5845	OF P12
		SCALE 1:400		DWG No. MN262-019	

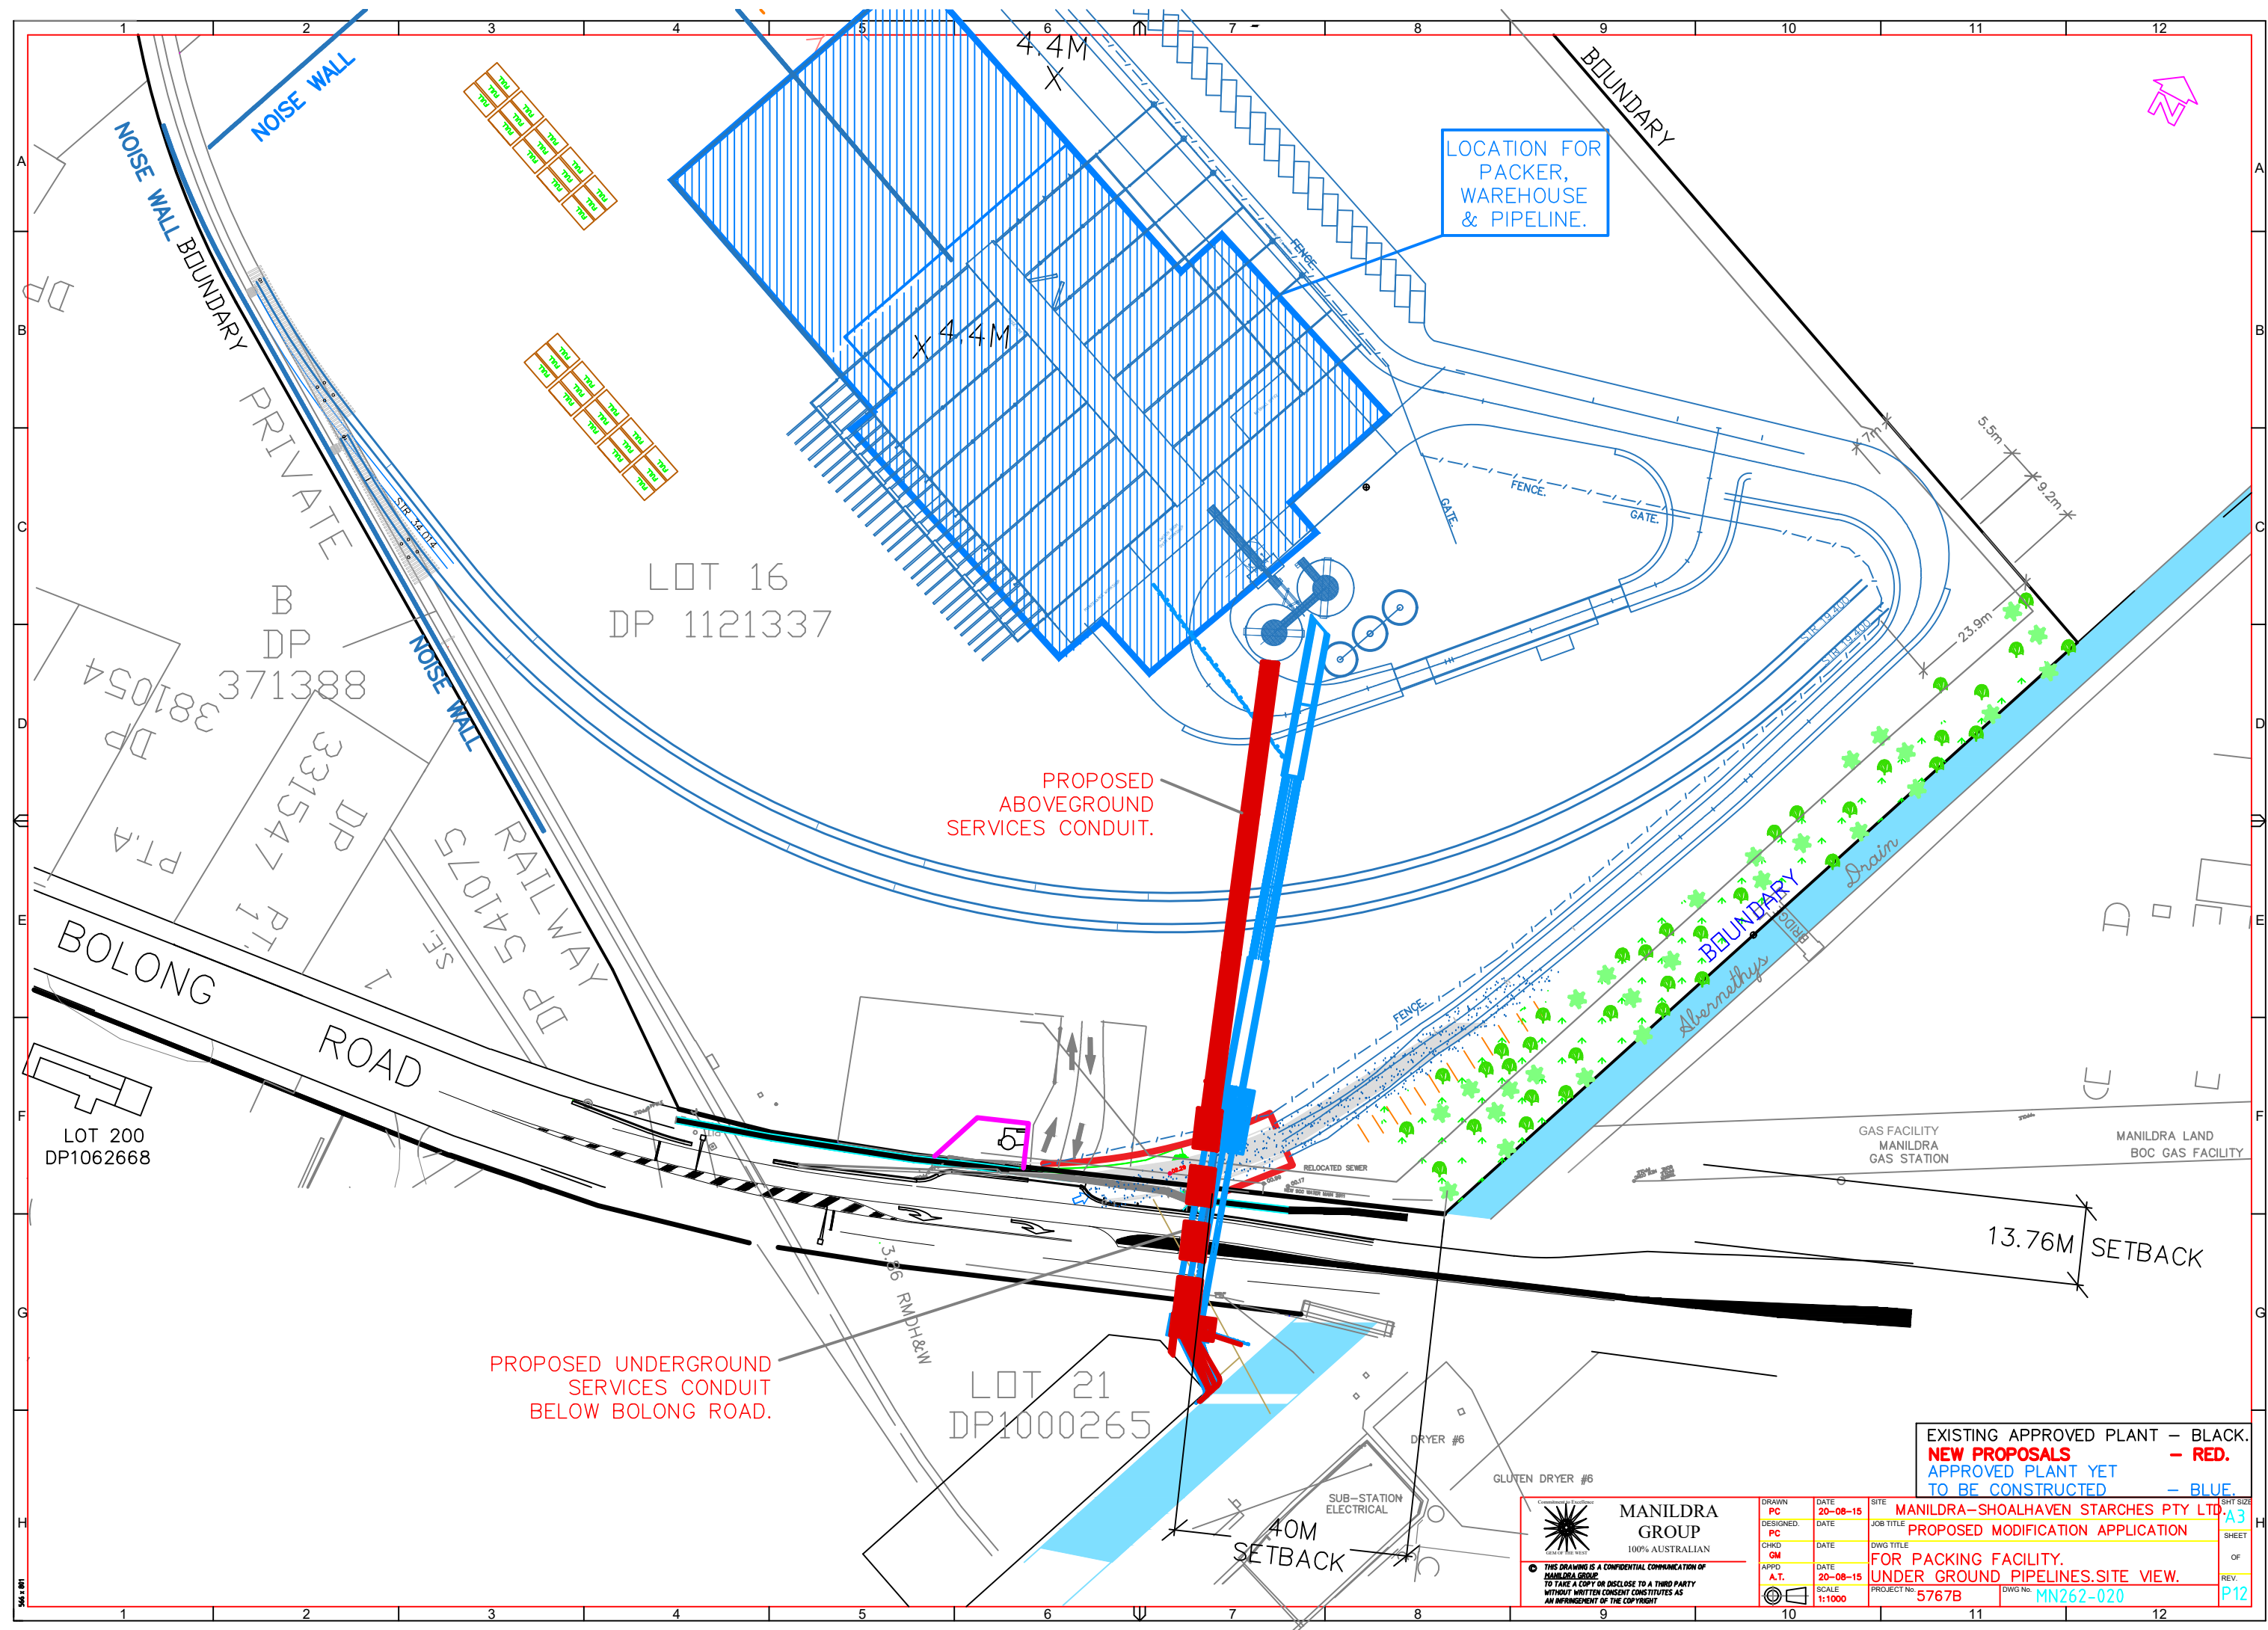

LOCATION FOR
PACKER,
WAREHOUSE
& PIPELINE.

PROPOSED
ABOVEGROUND
SERVICES CONDUIT.

PROPOSED UNDERGROUND
SERVICES CONDUIT
BELOW BOLONG ROAD.

EXISTING APPROVED PLANT - BLACK.
NEW PROPOSALS - RED.
APPROVED PLANT YET
TO BE CONSTRUCTED - BLUE.

MANILDRA GROUP 100% AUSTRALIAN		DRAWN PC	DATE 20-08-15	SITE MANILDRA-SHOALHAVEN STARCHES PTY LTD.	SHEET A3
		DESIGNED PC	DATE	JOB TITLE PROPOSED MODIFICATION APPLICATION	
		CHECKED GM	DATE	DWG TITLE FOR PACKING FACILITY, UNDER GROUND PIPELINES.SITE VIEW.	
		APPROVED A.T.	DATE 20-08-15	PROJECT No. 5767B	REV. P12
			SCALE 1:1000	DWG No. MN262-020	

EXISTING APPROVED PLANT — BLACK.
NEW PROPOSALS — RED.
APPROVED PLANT YET TO BE CONSTRUCTED — BLUE.

RAILWAY STREET
SOUTH COAST RAILWAY
PRIVATE
RAILWAY STREET
APPROVED EXIT.
EASEMENT
TO
DRAIN
WATER
MANILDRA LAND
Min. 15M SETBACK
141 1069758 DP
OPEN PADDOCKS
BOLONG ROAD
MANILDRA COMPLEX
Shoalhaven River
DP 385145
RAILWAY LINES
APPROX



APPROVED CONTAINER STORAGE AREA.
PROPOSED RE-ROUTE OF PNEUMATIC TRANSFER LINES.
PROPOSED NEW LOCATION FOR PRODUCT DRYER BAG HOUSE.
PROPOSED SERVICES LIFT.


LOT 200 DP1002668
CLEARY BROS CONCRETE BATCHING PLANT
LOT 21 DP1002665
LOT 25 DP1002665
LOT 26 DP1002665
MANILDRA GROUP
100% AUSTRALIAN
THIS DRAWING IS A CONFIDENTIAL COMMUNICATION OF MANILDRA GROUP TO TAKE A COPY OR DISCLOSE TO A THIRD PARTY WITHOUT WRITTEN CONSENT CONSTITUTES AN INFRINGEMENT OF THE COPYRIGHT

DRAWN PC	DATE 29-04-19	SITE MANILDRA-SHOALHAVEN STARCHES PTY LTD
DESIGNED PC	DATE	JOB TITLE NOWRA PLANT.
CHKD JS	DATE	DWG TITLE APPROVED & NEW PROPOSALS.
APPD BH	DATE	PROJECT No. 6531
SCALE 1:2500		DWG No. MN283-000

SHT SIZE
A3
SHEET
OF
REV.
G

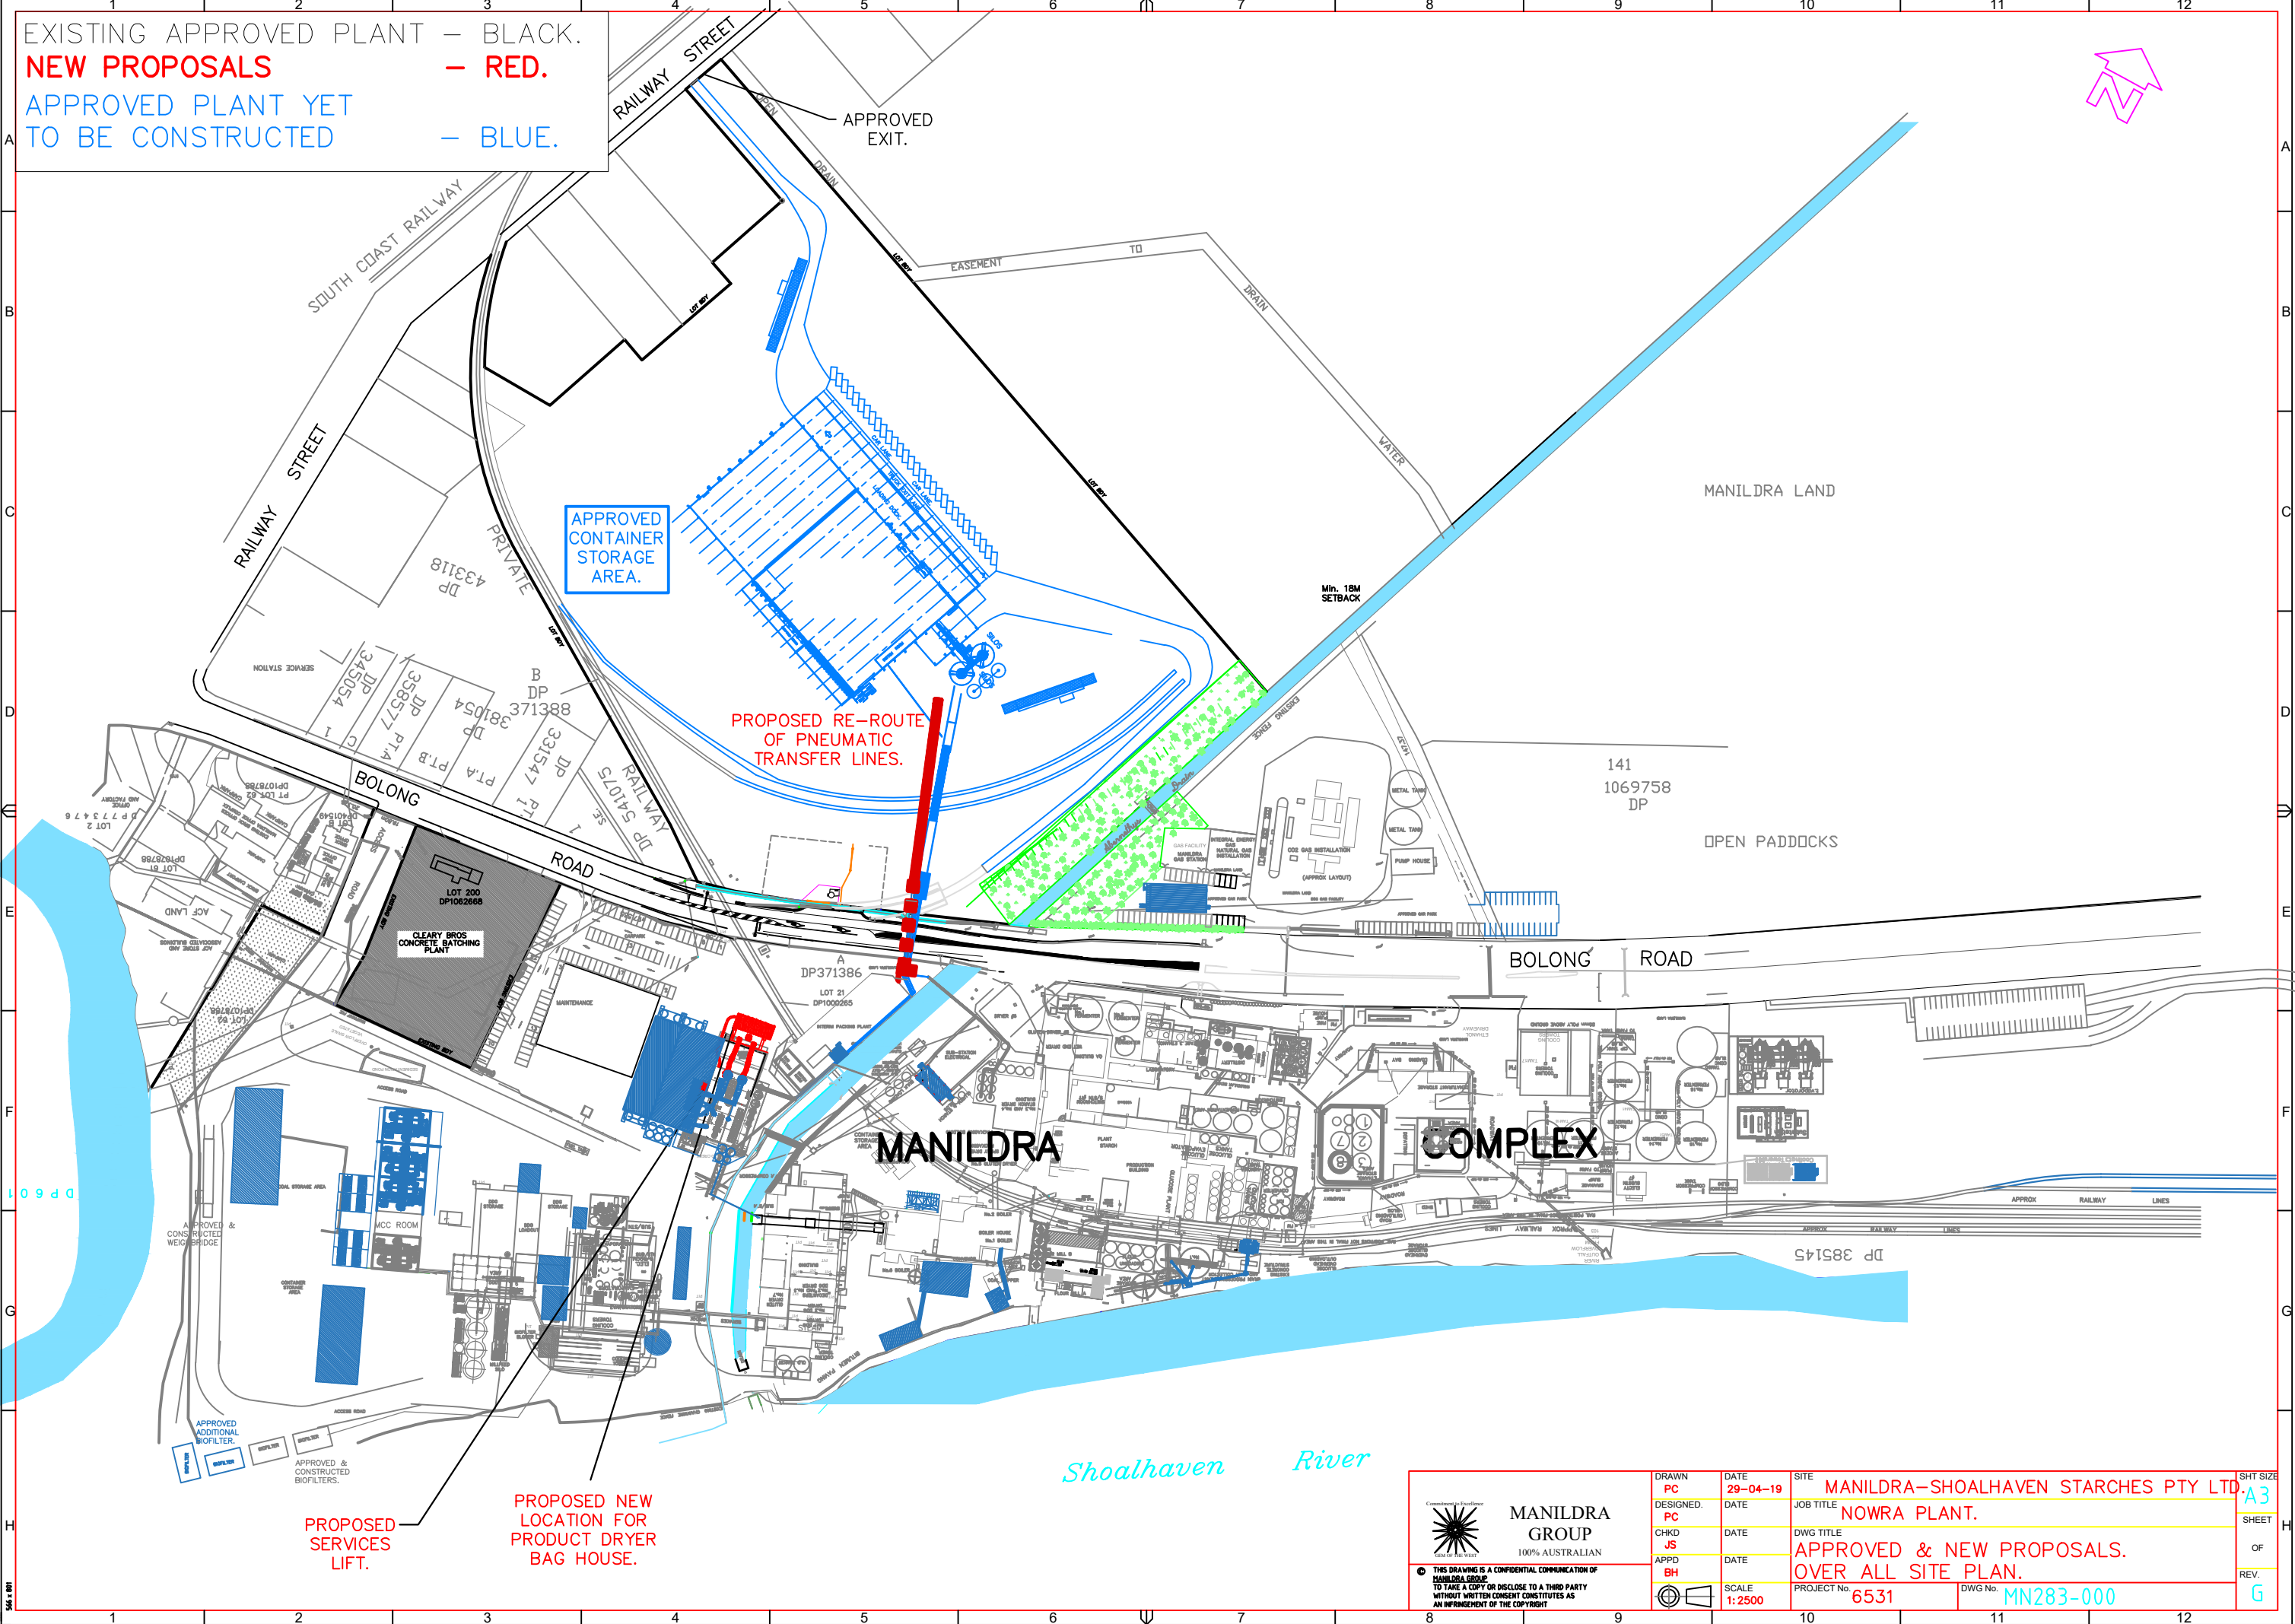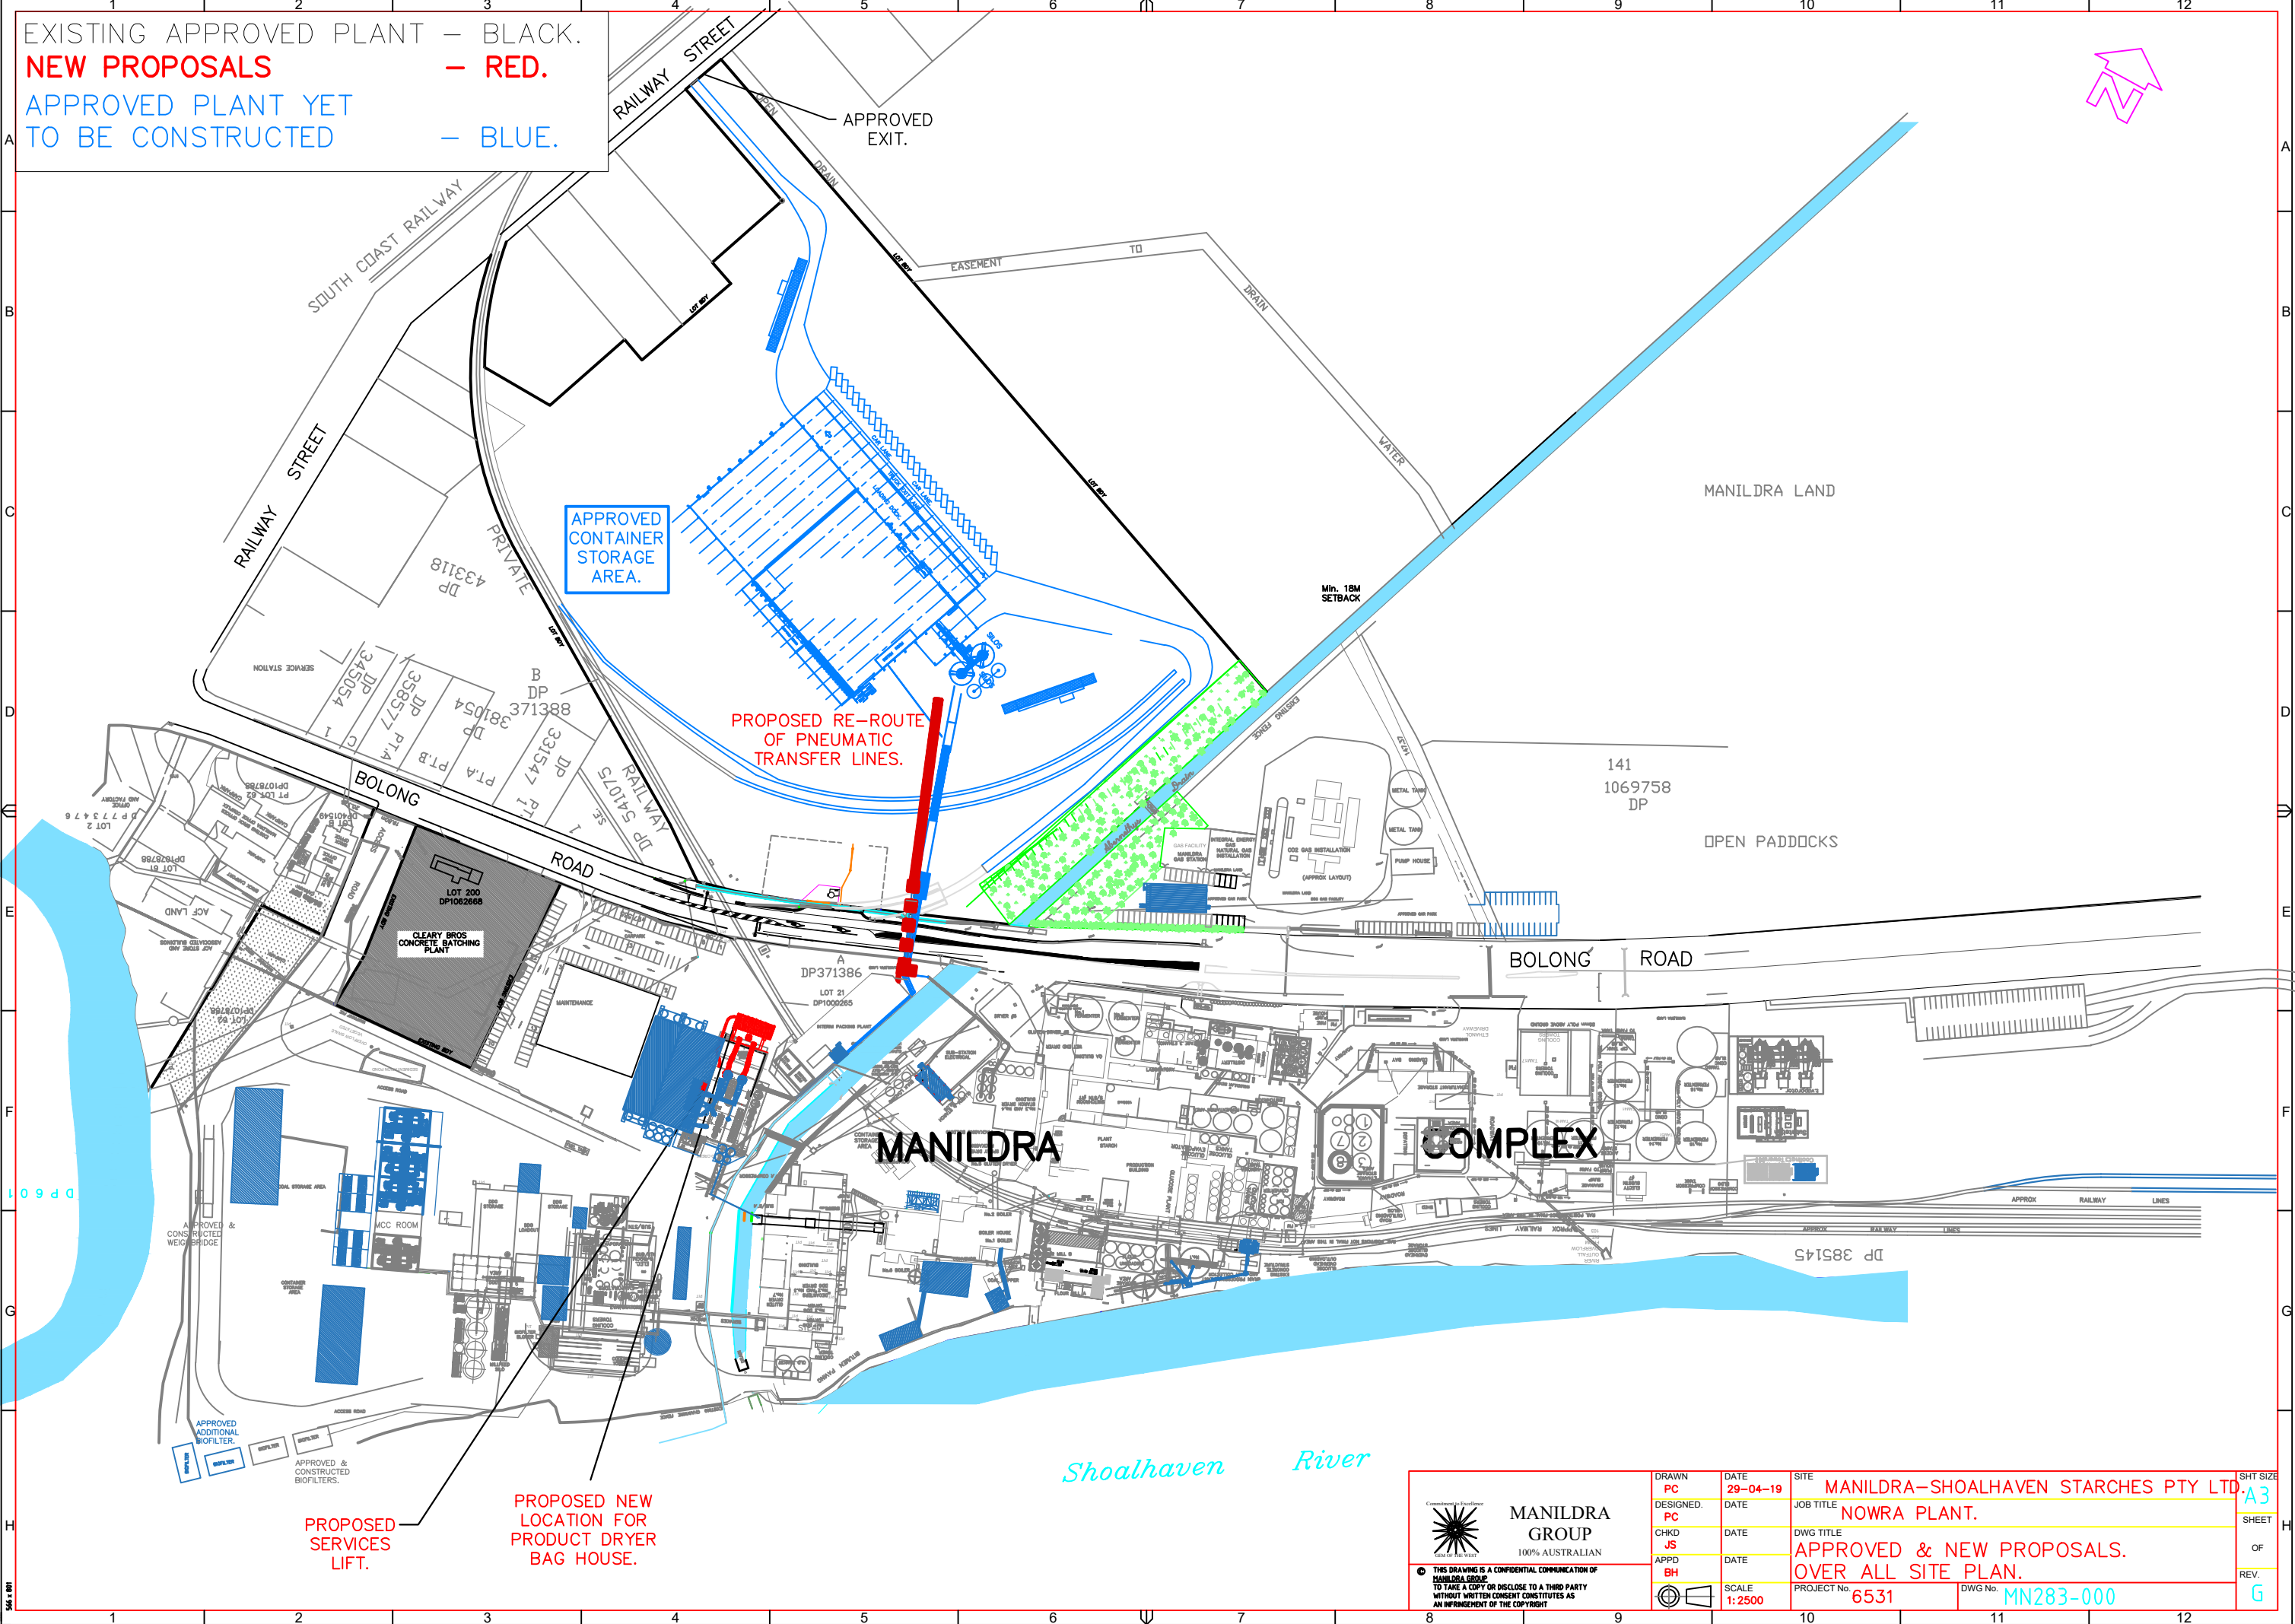[illegible][illegible]

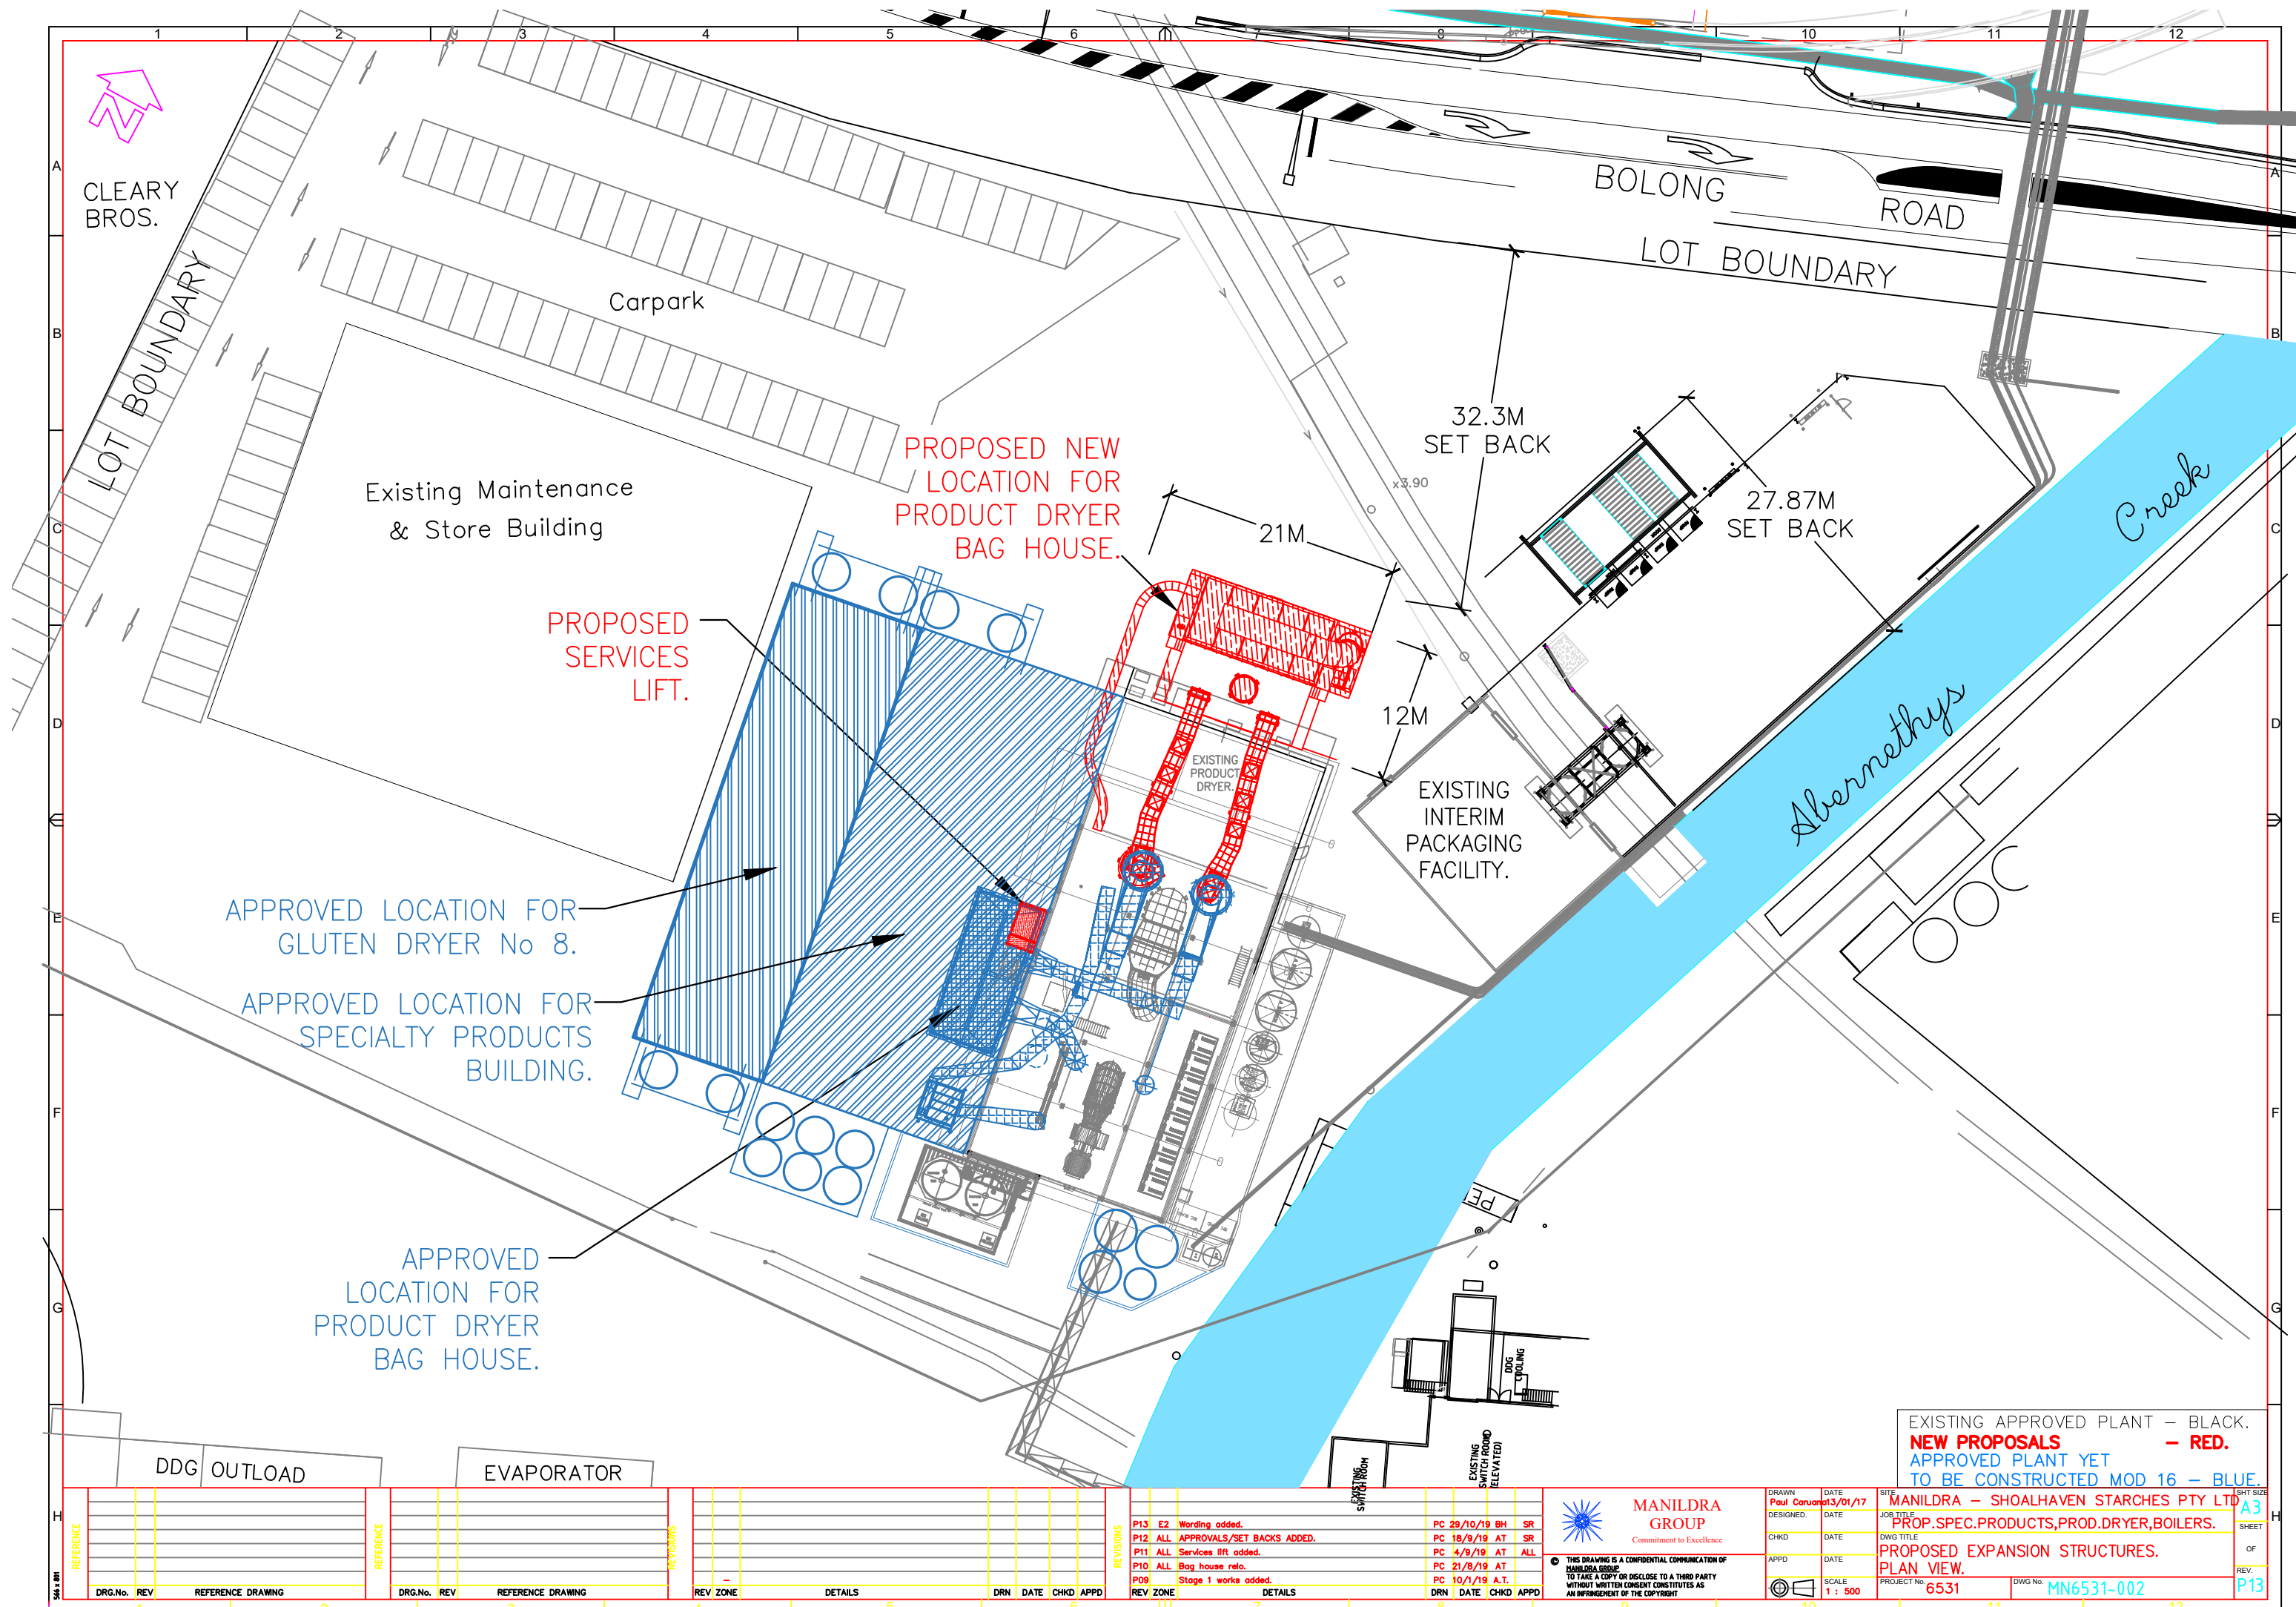

EXISTING APPROVED PLANT - BLACK.
NEW PROPOSALS - RED.
 APPROVED PLANT YET TO BE CONSTRUCTED MOD 16 - BLUE.

DRAWN Paul Curran	DATE 3/01/17	SITE MANILDRA - SHOALHAVEN STARCHES PTY LTD
DESIGNED	DATE	JOB TITLE PROP.SPEC.PRODUCTS,PROD.DRYER,BOILERS.
CHKD	DATE	DWG TITLE PROPOSED EXPANSION STRUCTURES.
APPD	DATE	PROJECT No. 6531
SCALE 1 : 500		DWG No. MN6531-002


THIS DRAWING IS A CONFIDENTIAL COMMUNICATION OF MANILDRA GROUP. TO TAKE A COPY OR DISCLOSE TO A THIRD PARTY WITHOUT WRITTEN CONSENT CONSTITUTES AS AN INFRINGEMENT OF THE COPYRIGHT.

MANILDRA GROUP
Commitment to Excellence

REV. SHEET OF
P13 A3

DRG.No.	REV	REFERENCE DRAWING	DRG.No.	REV	REFERENCE DRAWING	REV ZONE	DETAILS	DRN	DATE	CHKD	APPD

P13	E2	Wording added.	PC	28/10/19	BH	SR
P12	ALL	APPROVALS/SET BACKS ADDED.	PC	18/9/19	AT	SR
P11	ALL	Services lift added.	PC	4/9/19	AT	ALL
P10	ALL	Bag house rels.	PC	21/8/19	AT	
P09		Stage 1 works added.	PC	10/1/19	A.T.	

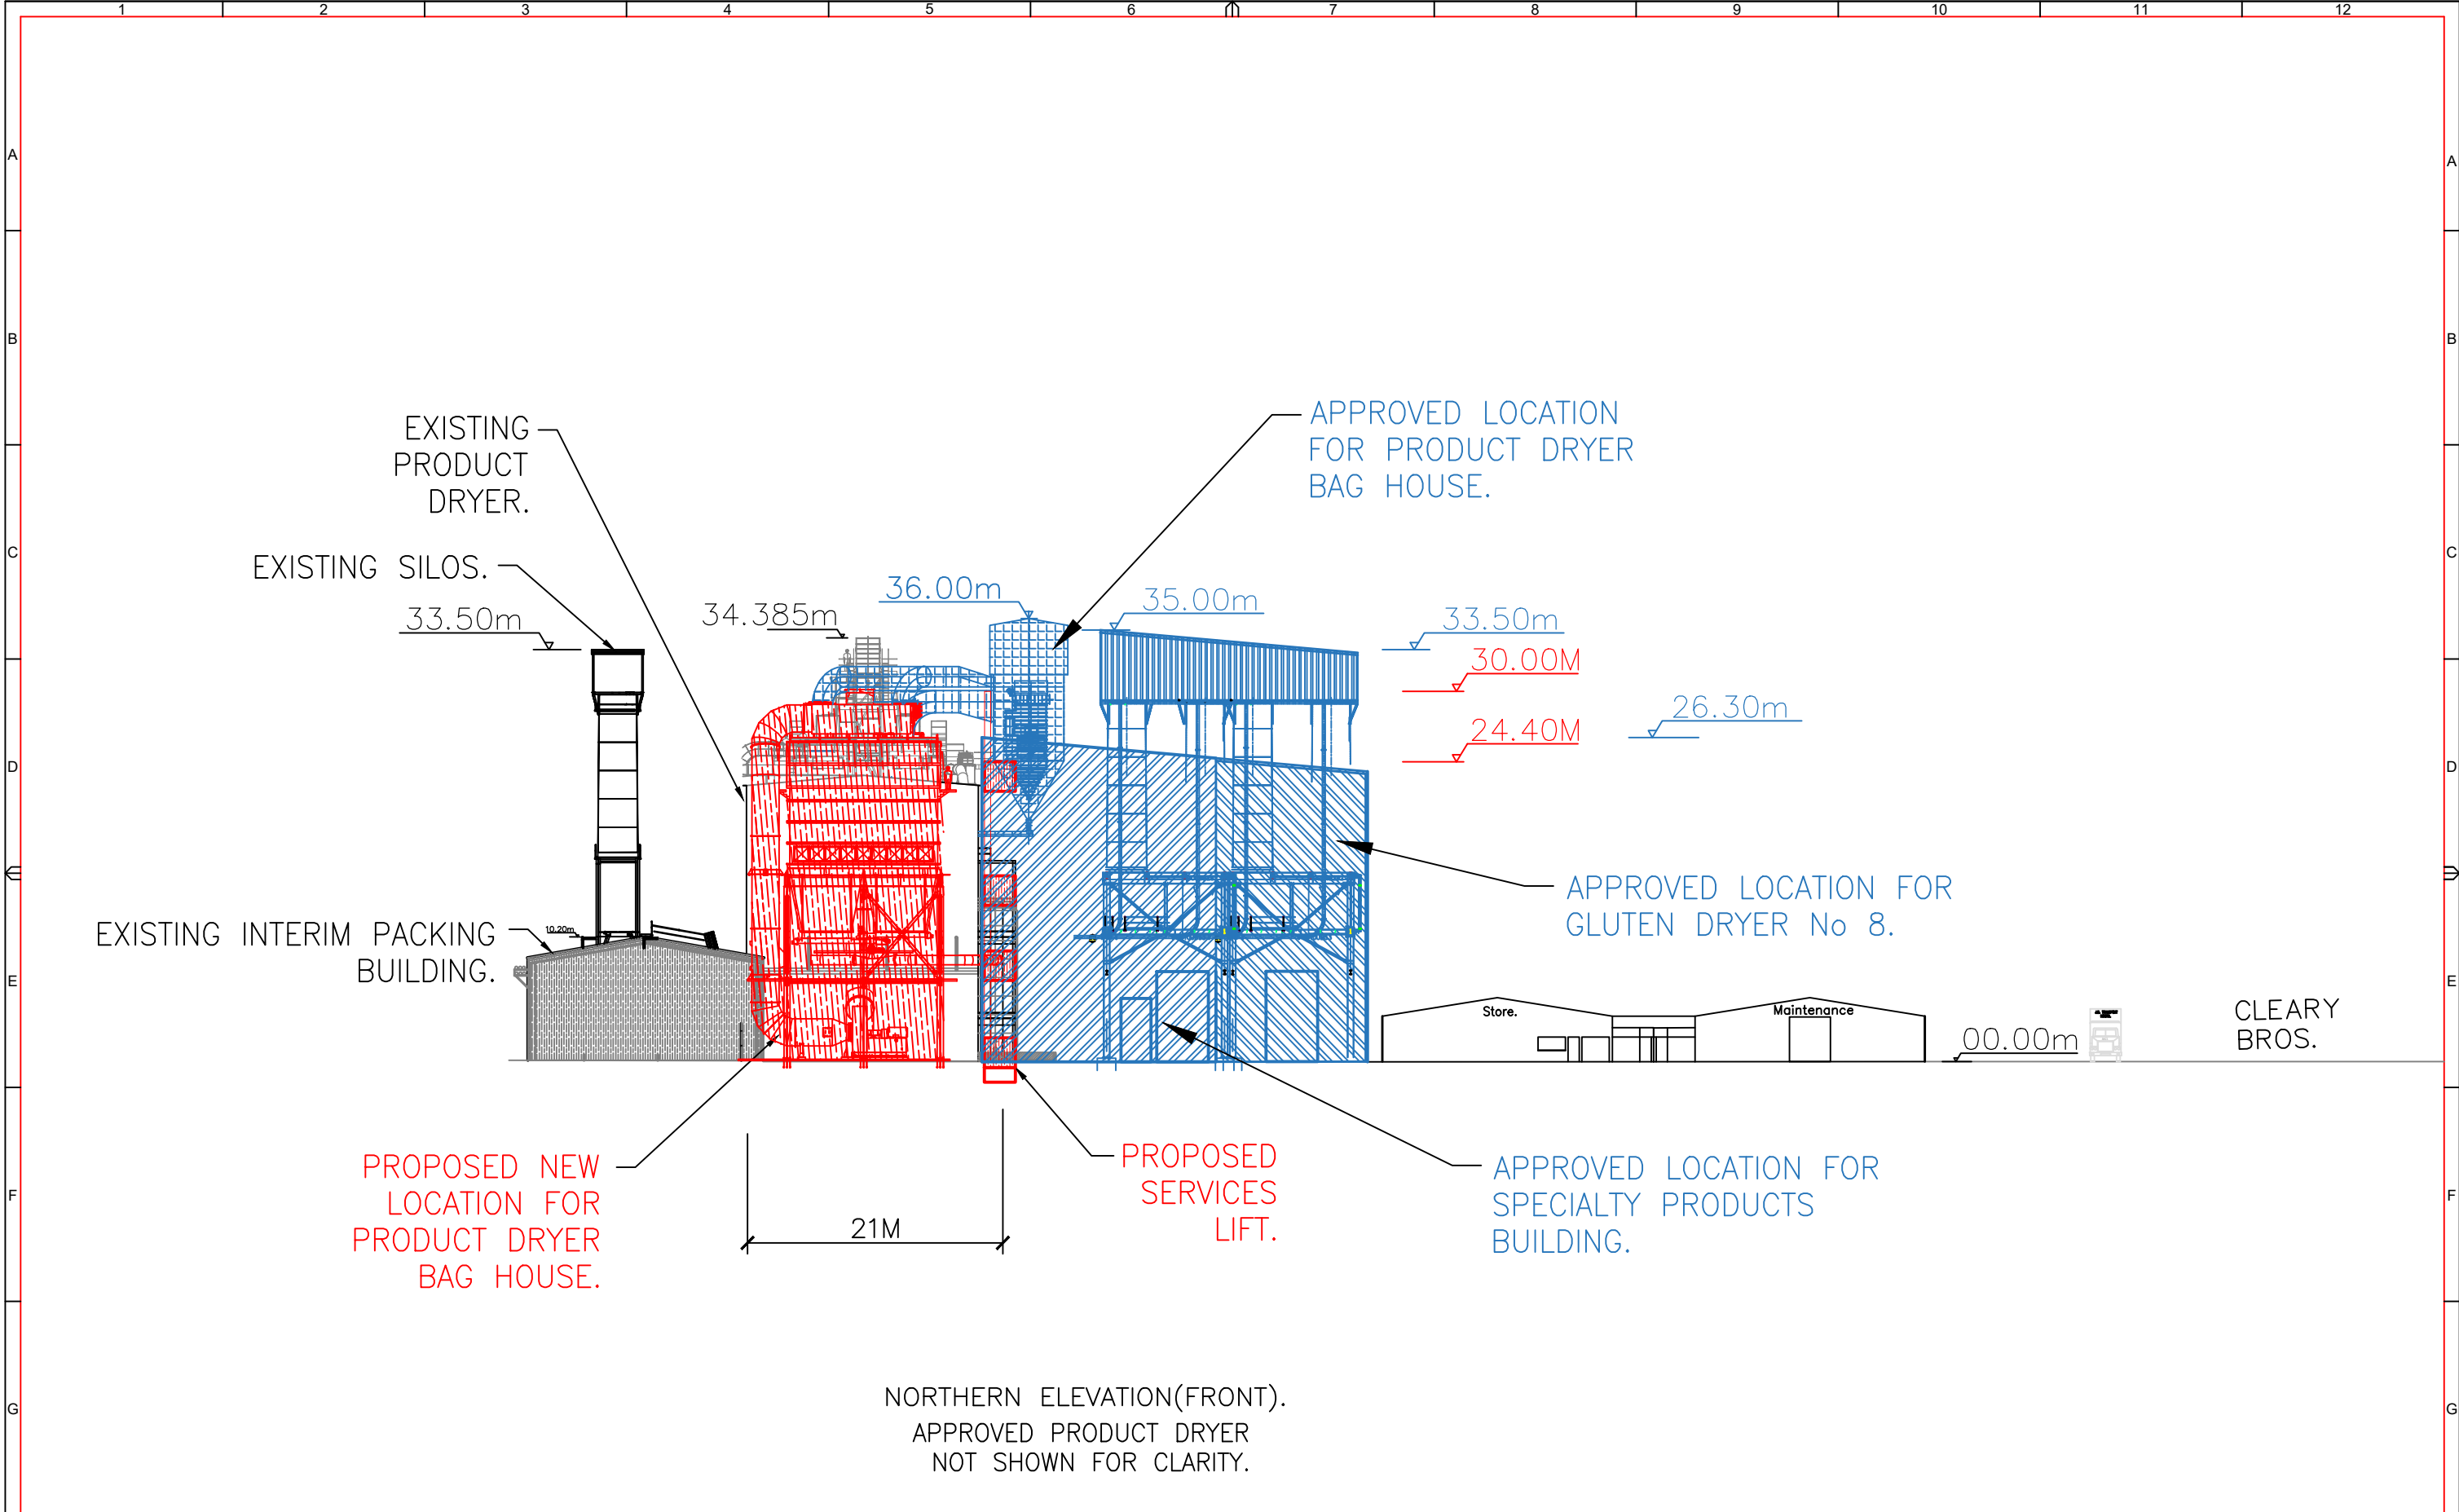

EXISTING APPROVED PLANT – BLACK.
NEW PROPOSALS – RED.
APPROVED PLANT YET
TO BE CONSTRUCTED MOD 16 – BLUE.

SCALE	REFERENCE											REFERENCE											REVISIONS											REVISIONS											MANILDRA GROUP Commitment to Excellence		Paul Caruana 3/01/17										MANILDRA – SHOALHAVEN STARCHES PTY LTD										A3 H	
	JOB TITLE										PROP.SPEC.PRODUCTS,PROD.DRYER,BOILERS.											OF	

