


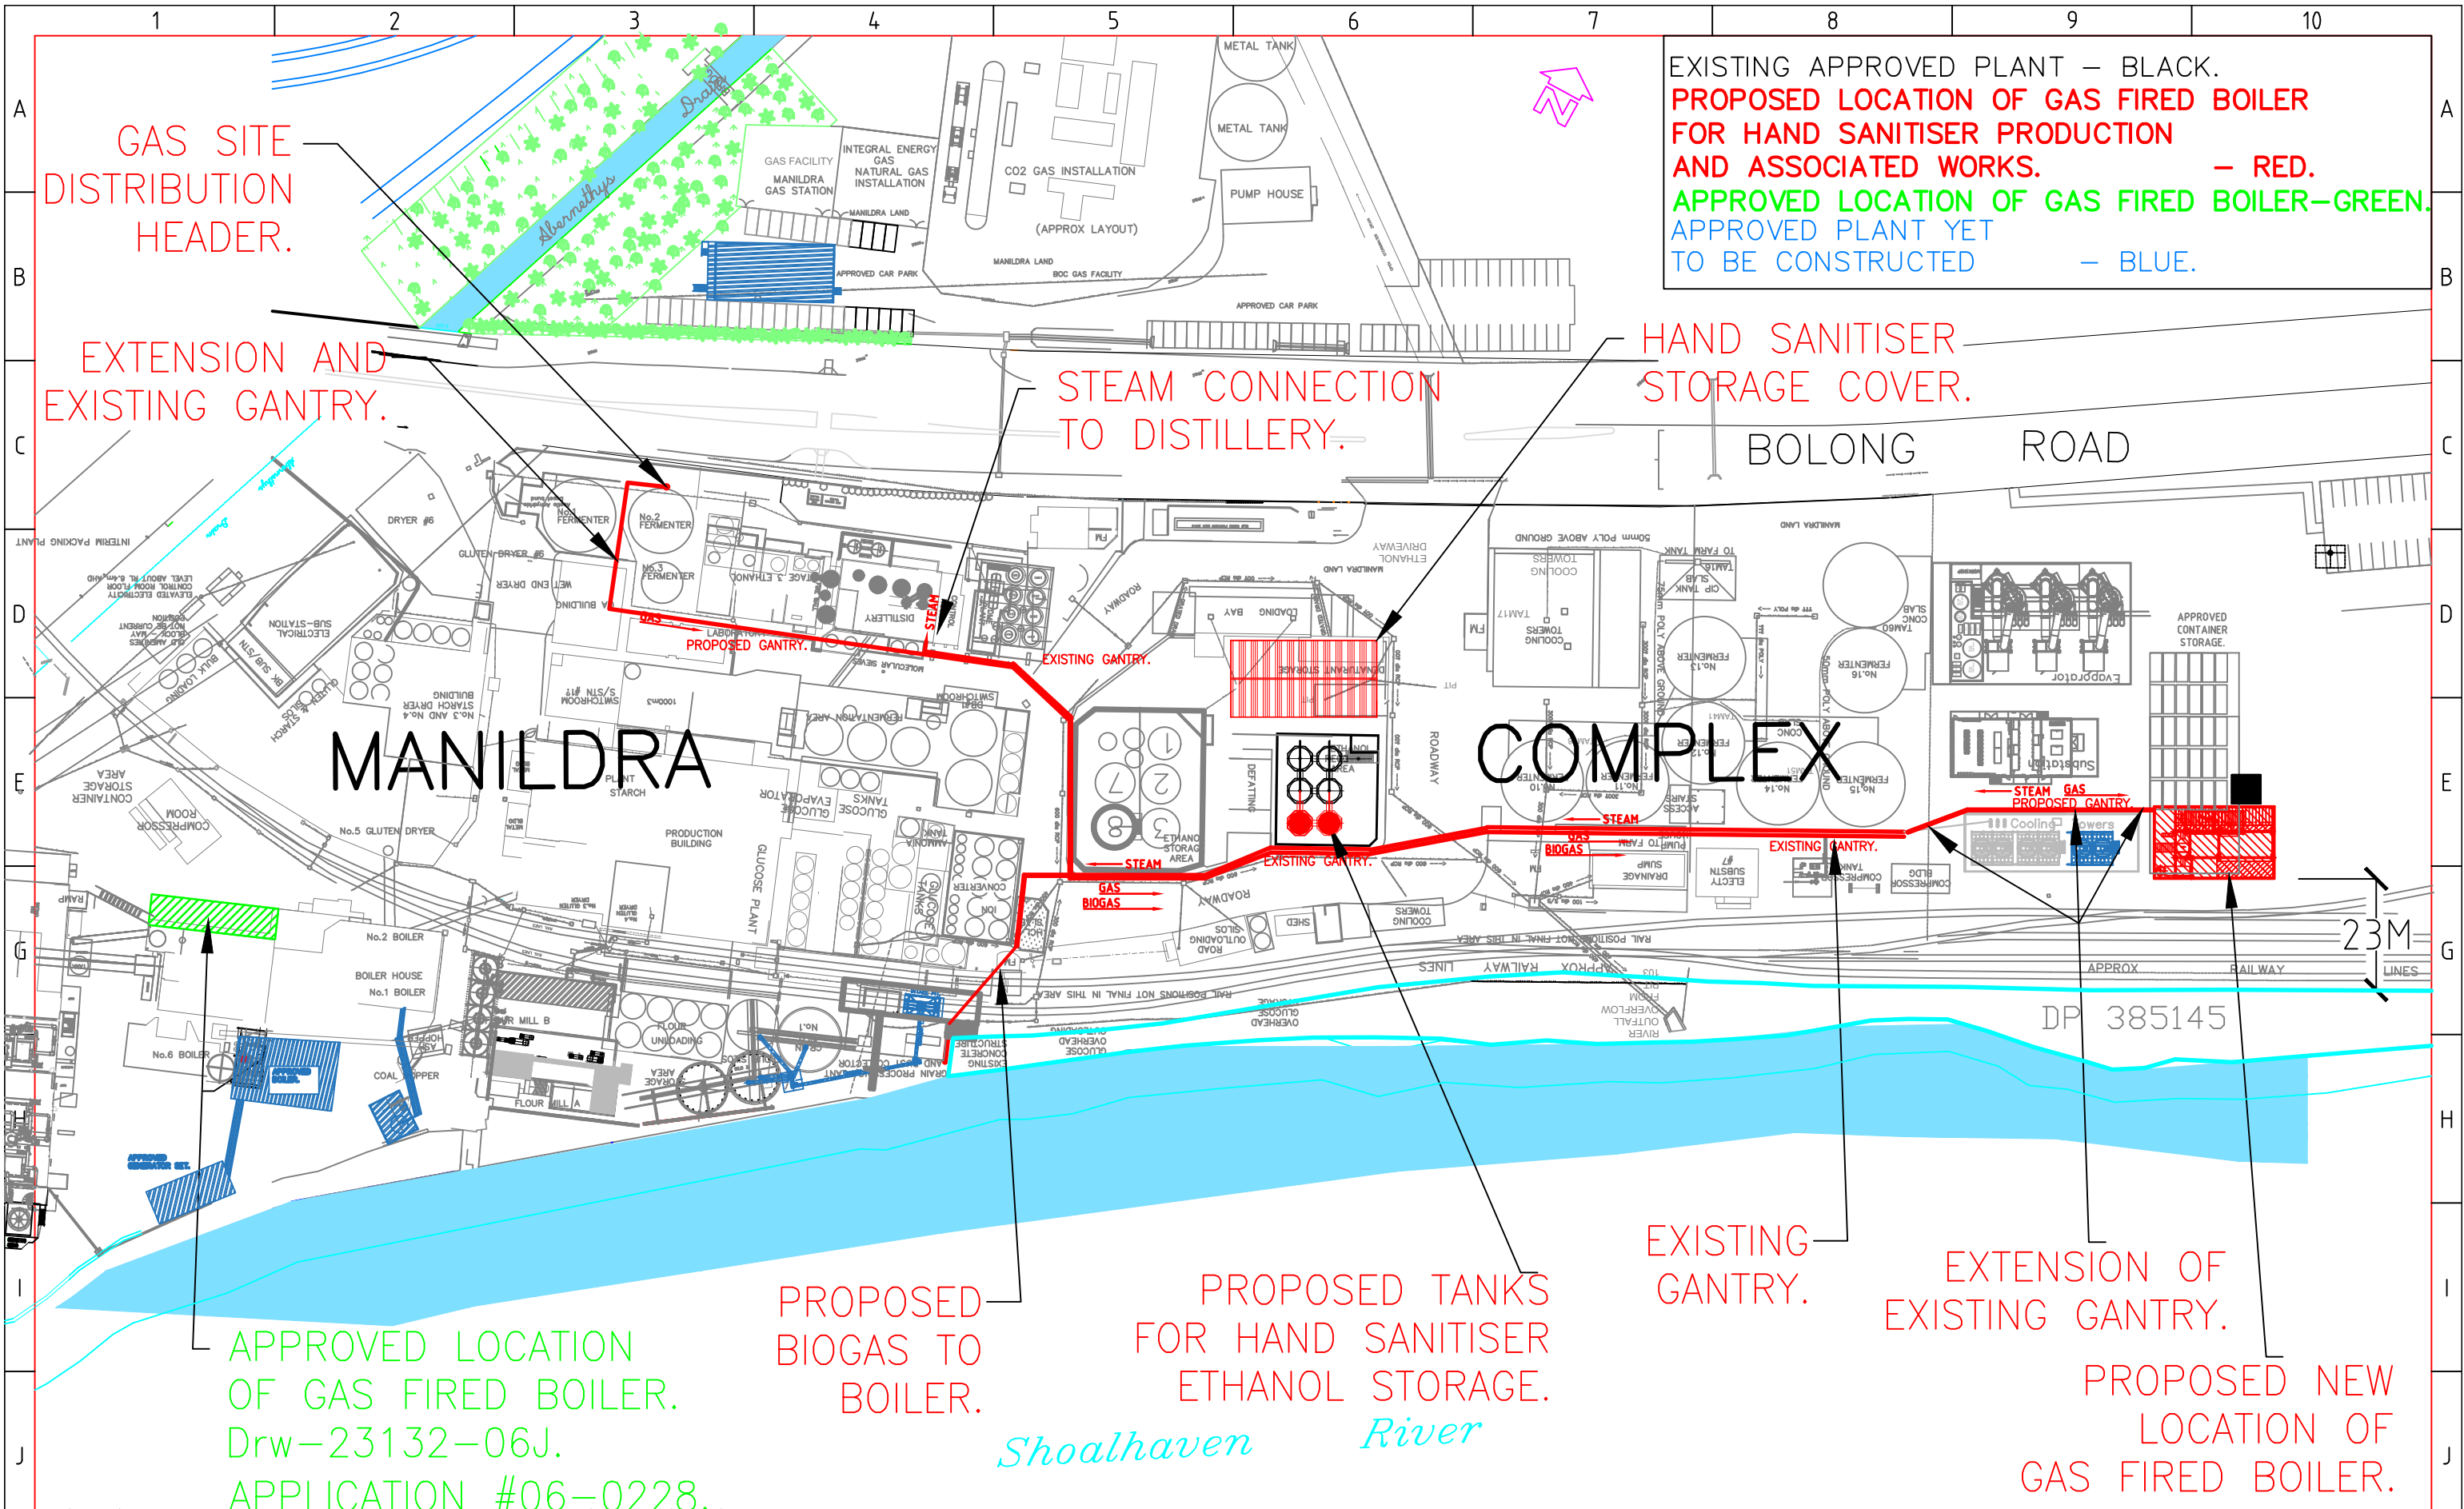

REV	ZONE	DETAILS	DRN	DATE	CHKD	APPD
P04	ALL	Footprint increased to match supplied layout.	P.C.	14-05-20	A.T.	B.H.
P03	ALL	Biogas feed added.	P.C.	06-05-20	A.T.	B.H.
P02	ALL	For application.	P.C.	24-04-20	A.T.	B.H.
P01	ALL	Proposal.	P.C.	23-04-20	A.T.	B.H.




MANILDRA GROUP
100% AUSTRALIAN



PC Drafting
0439 436508

DRAWN P.C.	DATE 23/04/20	JOB TITLE SHOALHAVEN STARCHES.BOMADERRY. NSW	SHT SIZE A3
CHKD B.H.	DATE	DWG TITLE PROPOSED GAS FIRED BOILER RELOCATION FOR HAND SANITISER.	REV.
APPD	DATE	PROJECT No. 6991	REV. P04
	SCALE 1:1250	DWG No. MN6991-001	

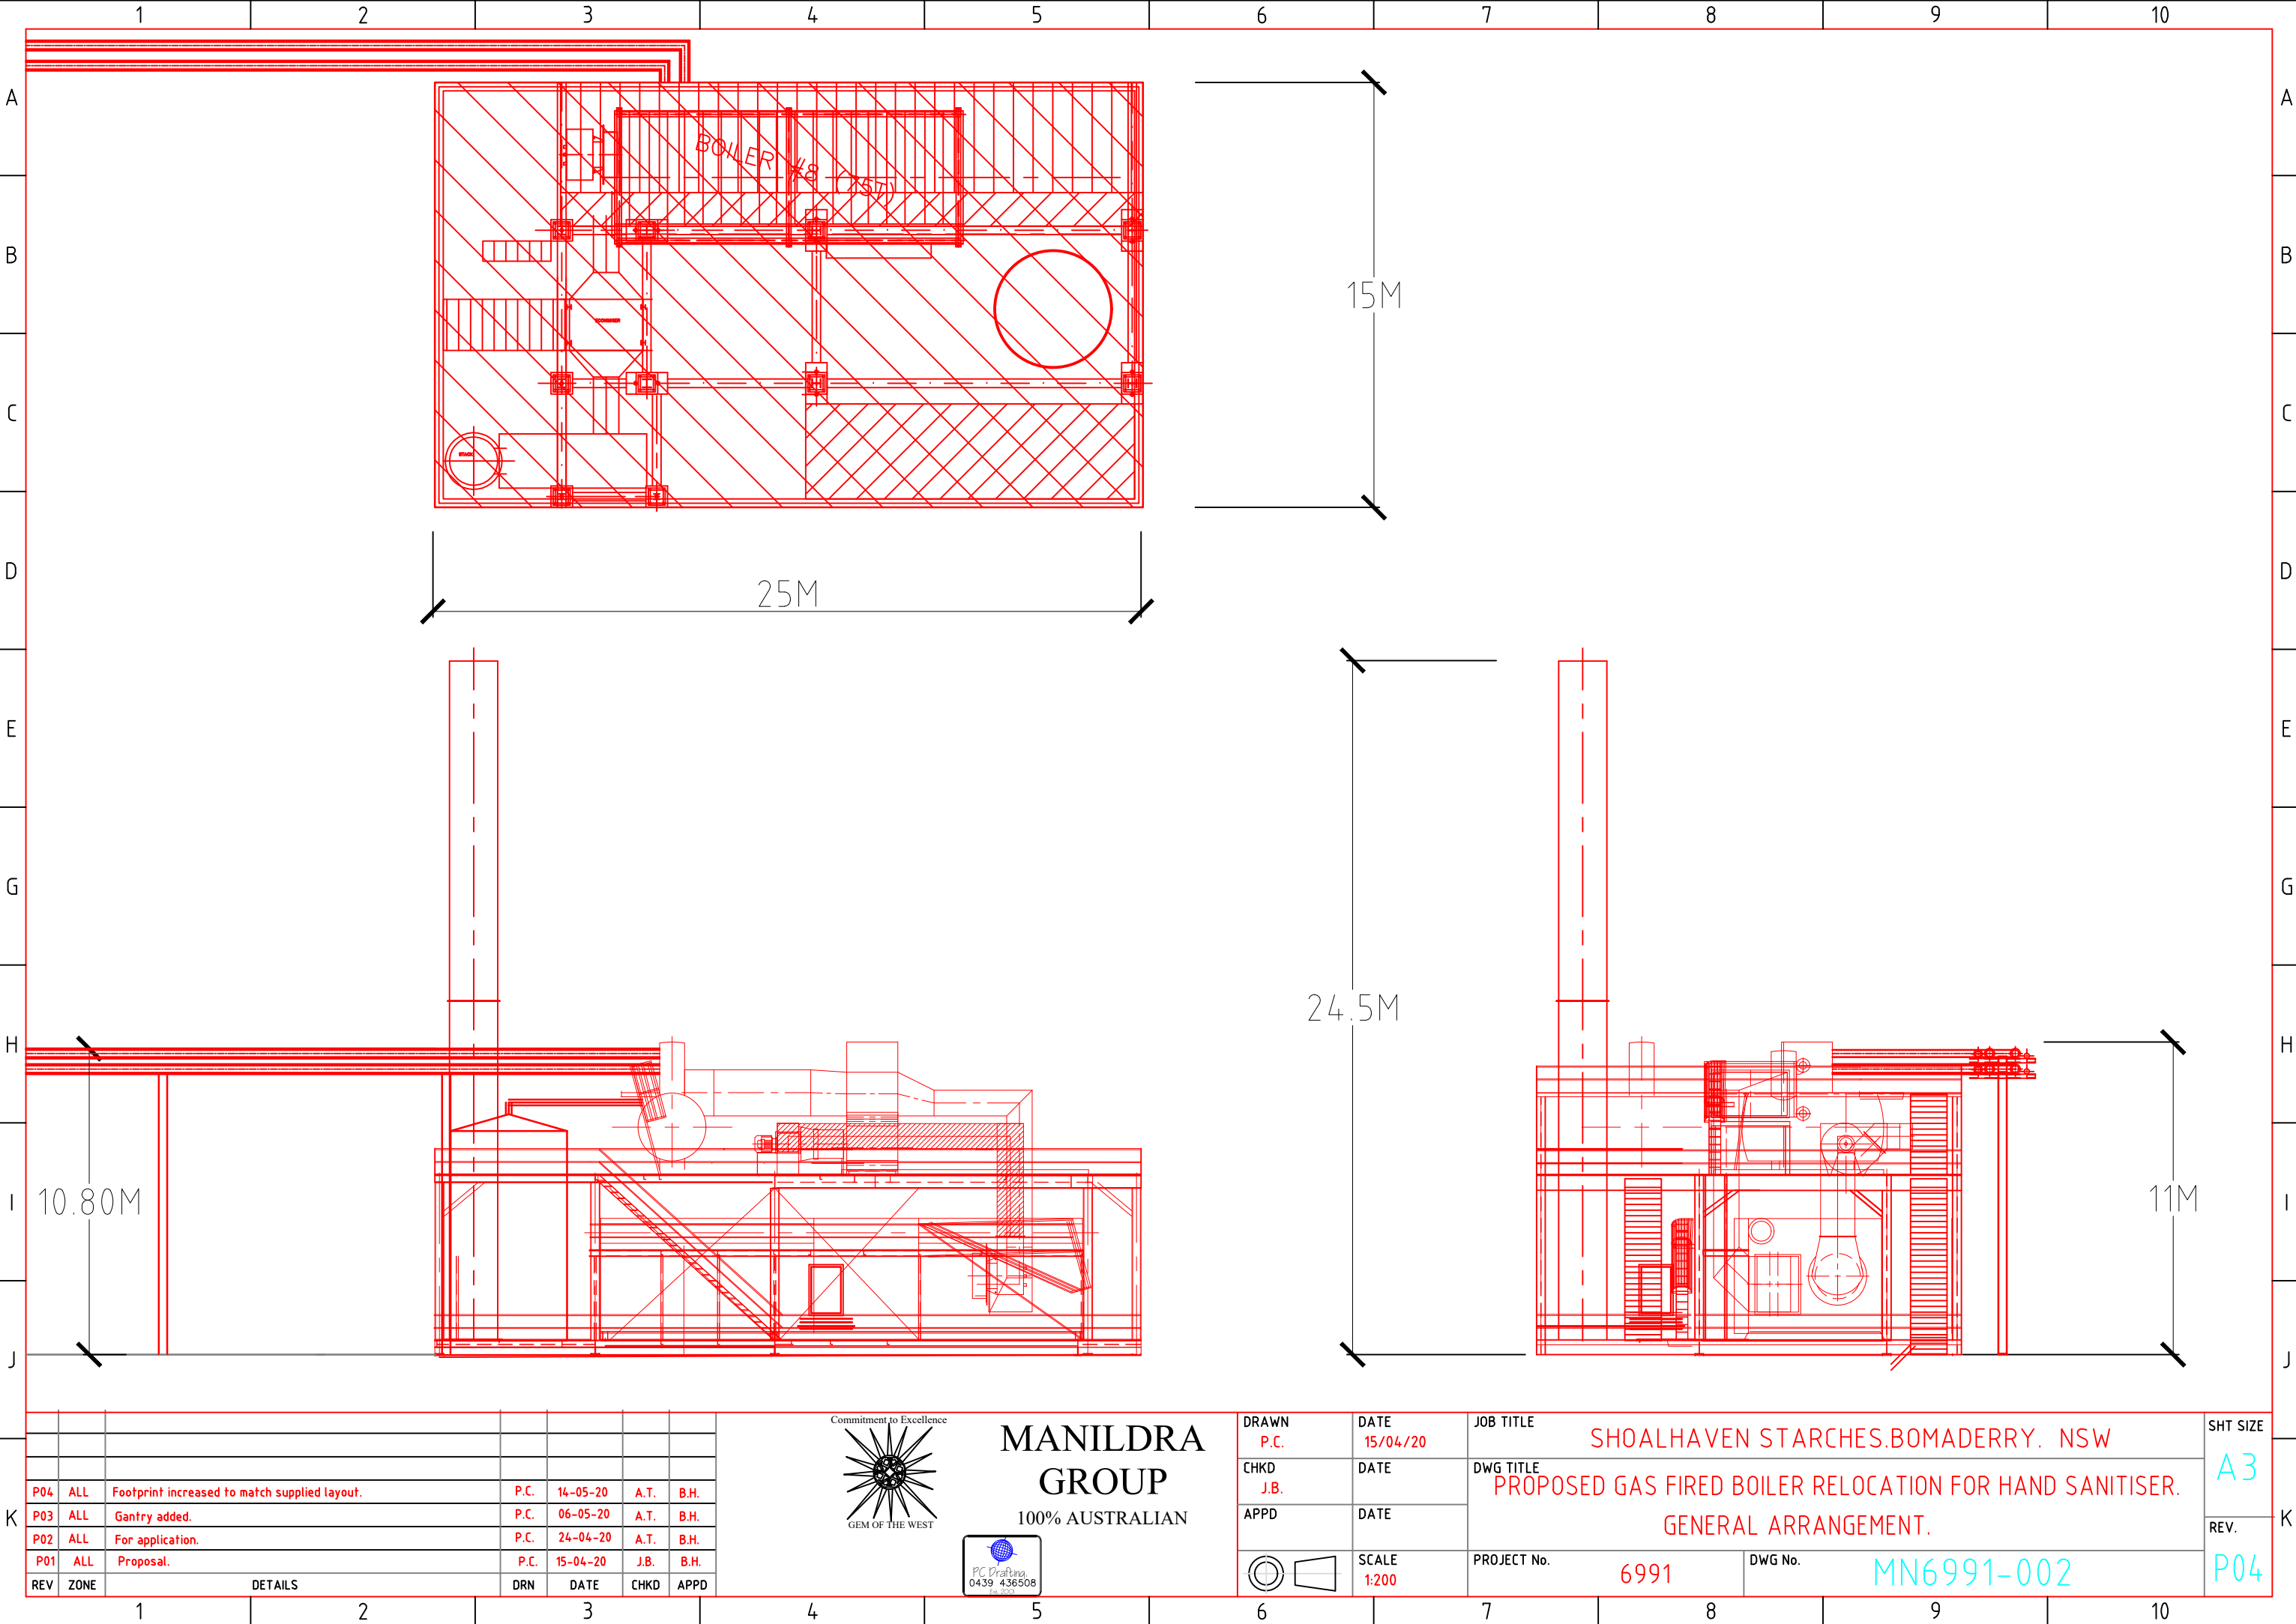


REV	ZONE	DETAILS	DRN	DATE	CHKD	APPD
P04	ALL	Footprint increased to match supplied layout.	P.C.	14-05-20	A.T.	B.H.
P03	ALL	Gantry added.	P.C.	06-05-20	A.T.	B.H.
P02	ALL	For application.	P.C.	24-04-20	A.T.	B.H.
P01	ALL	Proposal.	P.C.	15-04-20	J.B.	B.H.



MANILDRA
GROUP
100% AUSTRALIAN



DRAWN P.C.	DATE 15/04/20	JOB TITLE SHOALHAVEN STARCHES.BOMADERRY. NSW	SHT SIZE A3
CHKD J.B.	DATE	DWG TITLE PROPOSED GAS FIRED BOILER RELOCATION FOR HAND SANITISER. GENERAL ARRANGEMENT.	REV.
APPD	DATE	PROJECT No. 6991	DWG No. MN6991-002
SCALE 1:200			P04

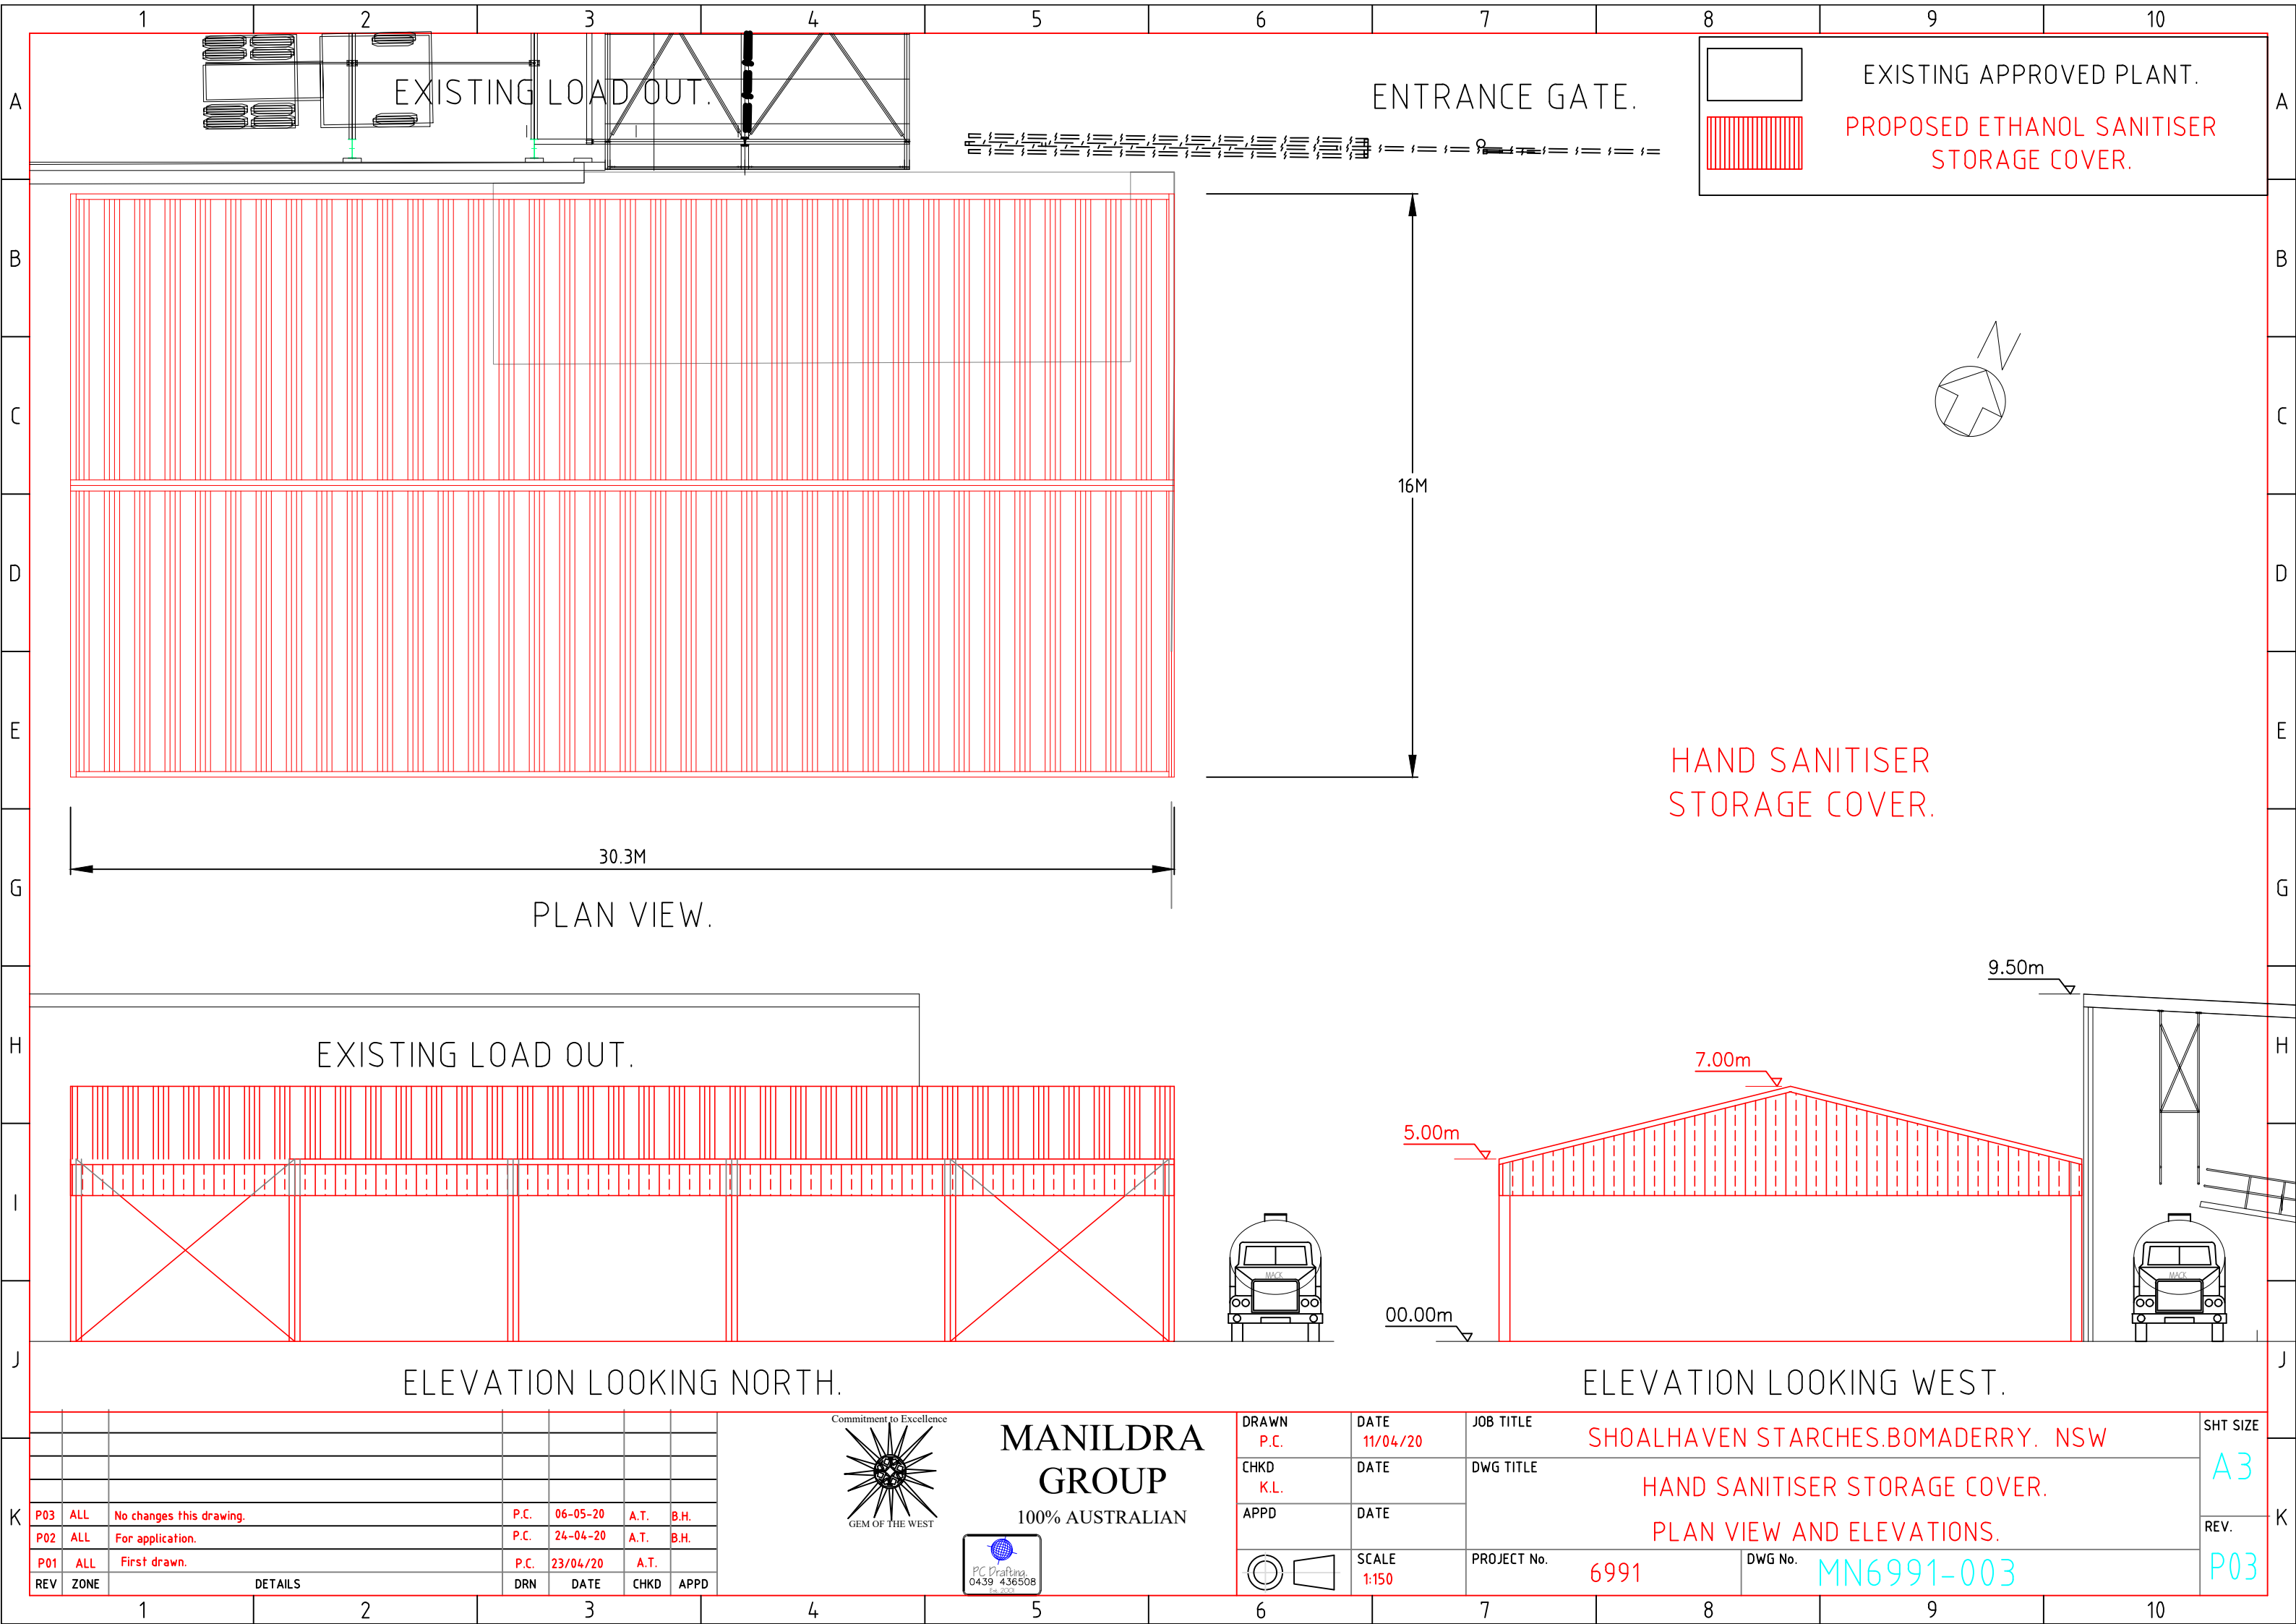

EXISTING LOAD OUT.

ENTRANCE GATE.

EXISTING APPROVED PLANT.

PROPOSED ETHANOL SANITISER
STORAGE COVER.

PLAN VIEW.

EXISTING LOAD OUT.

ELEVATION LOOKING NORTH.

ELEVATION LOOKING WEST.

REV	ZONE	DETAILS	DRN	DATE	CHKD	APPD
P03	ALL	No changes this drawing.	P.C.	06-05-20	A.T.	B.H.
P02	ALL	For application.	P.C.	24-04-20	A.T.	B.H.
P01	ALL	First drawn.	P.C.	23/04/20	A.T.	



**MANILDRA
GROUP**
100% AUSTRALIAN



DRAWN P.C.	DATE 11/04/20	JOB TITLE SHOALHAVEN STARCHES.BOMADERRY. NSW	SHT SIZE A3
CHKD K.L.	DATE	DWG TITLE HAND SANITISER STORAGE COVER.	REV.
APPD	DATE	PROJECT No. 6991	DWG No. MN6991-003
SCALE 1:150			P03

**PROPOSED ETHANOL SANITISER
STORAGE TANKS – RED.**

17.00m

PROPOSED
HAND SANITISER ETHANOL
STORAGE TANKS.
(2 ADDITIONAL TANKS IN TOTAL).

236,000L.

236,000L.

236,000L.

15M

00.00m

EXISTING BUND WALL

Ø4.5M

1.5M

Ø4.5M

ELEVATION LOOKING WEST.


ROADWAY


P04	ALL	Tank wording said 240,000L.	P.C.	15-05-20	A.T.	B.H.
P03	ALL	No changes this drawing.	P.C.	06-05-20	A.T.	B.H.
P02	ALL	For application.	P.C.	24-04-20	A.T.	B.H.
P01	ALL	First drawn.	P.C.	09/04/20	D.J.	
REV	ZONE	DETAILS	DRN	DATE	CHKD	APPD



MANILDRA
GROUP
100% AUSTRALIAN

 

DRAWN P.C.	DATE 09/04/20	JOB TITLE SHOALHAVEN STARCHES.BOMADERRY. NSW		SHT SIZE A3
CHKD D.J.	DATE	DWG TITLE HAND SANITISER ETHANOL STORAGE TANKS PROPOSAL.		
APPD	DATE	STORAGE TANKS.EASTERN ELEVATION.		REV.
	SCALE 1:100	PROJECT No. 6991	DWG No. MN6991-005	P04

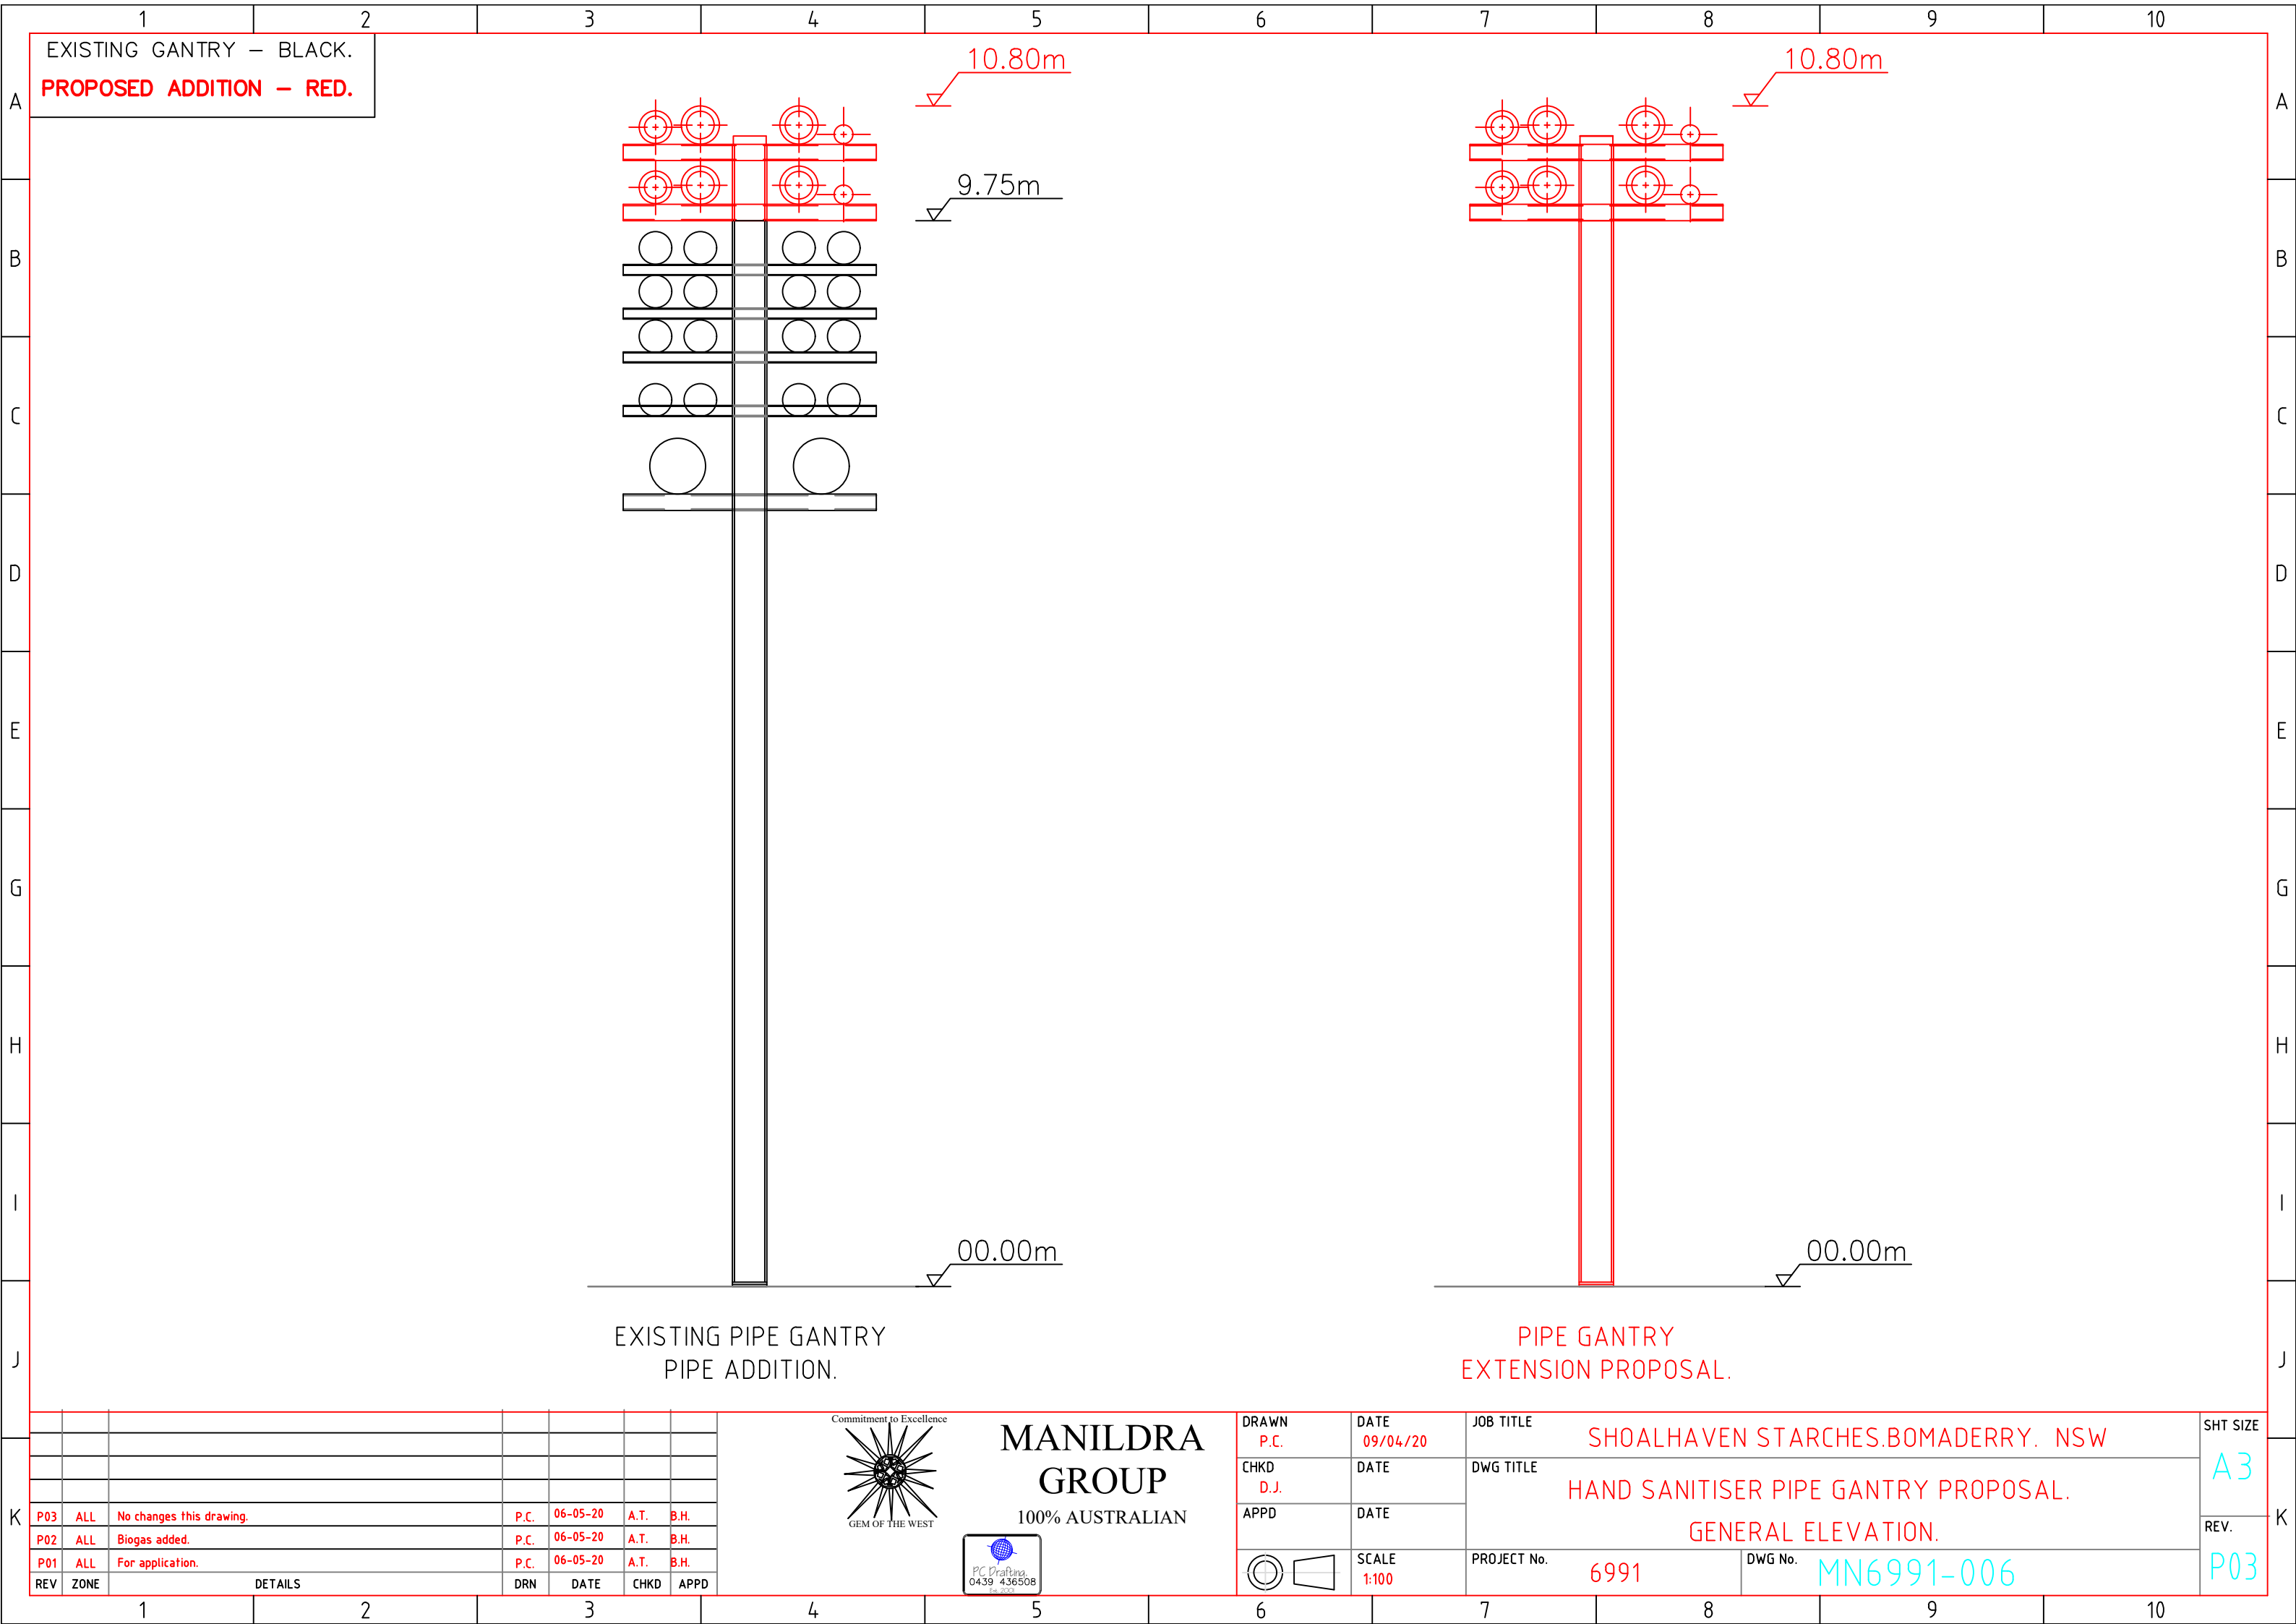

EXISTING GANTRY - BLACK.
PROPOSED ADDITION - RED.

10.80m

10.80m

9.75m

00.00m

00.00m

EXISTING PIPE GANTRY
PIPE ADDITION.

PIPE GANTRY
EXTENSION PROPOSAL.

REV	ZONE	DETAILS	DRN	DATE	CHKD	APPD
P03	ALL	No changes this drawing.	P.C.	06-05-20	A.T.	B.H.
P02	ALL	Biogas added.	P.C.	06-05-20	A.T.	B.H.
P01	ALL	For application.	P.C.	06-05-20	A.T.	B.H.



**MANILDRA
GROUP**
100% AUSTRALIAN



DRAWN P.C.	DATE 09/04/20	JOB TITLE SHOALHAVEN STARCHES.BOMADERRY. NSW	SHT SIZE A3
CHKD D.J.	DATE	DWG TITLE HAND SANITISER PIPE GANTRY PROPOSAL.	REV. P03
APPD	DATE	PROJECT No. 6991	DWG No. MN6991-006
SCALE 1:100			