
















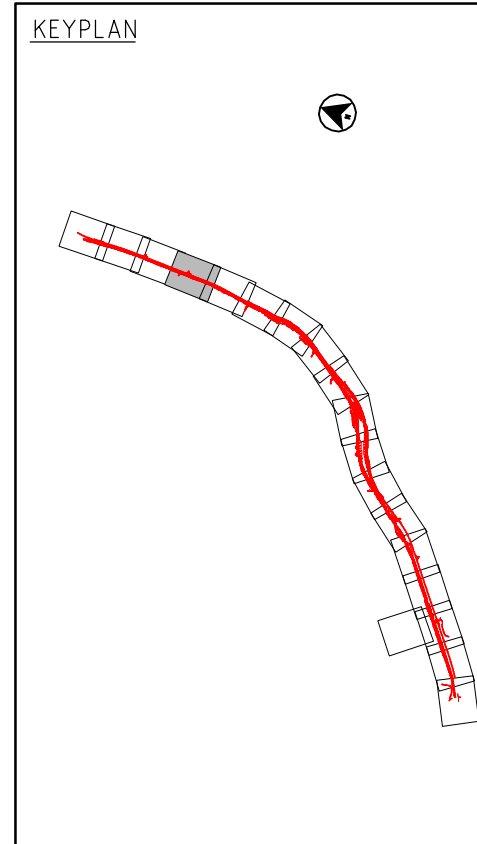





- # LEGEND
- |   |   |
|---|---|
|  | WHITE BOX – YELLOW BOX –<br>BLAKELY'S RED GUM WOODLAND        |
|  | T0XX & T1XX – NON-ABORIGINAL<br>ARCHAEOLOGICAL HERITAGE       |
|  | T2XX – NON-ABORIGINAL BUILT HERITAGE                          |
|  | T3XX – NON-ABORIGINAL LANDSCAPE HERITAGE                      |
|  | PAD (POTENTIAL ARCHAEOLOGICAL DEPOSIT)<br>INDIGENOUS HERITAGE |
|  | BUFFER/EXCLUSION<br>ZONE INDIGENOUS HERITAGE                  |
|  | BUFFER/EXCLUSION<br>ZONE NON-ABORIGINAL HERITAGE              |
|  | STRIPED LEGLESS LIZARD  |
|  | DIAMOND FIRETAIL  |
|  | BROWN TREECREEPER   |
|  | SQUIRREL GLIDER   |
|  | CARPET PYTHON SLOUGH  |
|  | INDIGENOUS ISOLATED FIND/SCATTER FIND                         |
|  | INDIGENOUS SCARRED TREE                                       |
|  | ADJUSTED BOUNDARY   |
|  | RTA CONCEPT   |
|  | PROPOSED NHA DESIGN   |

- NOTES
1. FOR GENERAL NOTES, REFER TO DRG EN-190211
  2. ALL INFORMATION SHOWN IS INDICATIVE ONLY. FUTURE UPDATES TO BE MADE WHEN INFORMATION IS RECEIVED.



CHECK PRINT

This drawing is confidential and shall only be used for the purposes of this project.				
01		1110.07	ISSUED FOR WORKING DESIGN	
No.	BY	DATE	DESCRIPTION	APPD

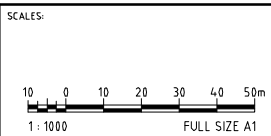


<input type="checkbox"/>	BACKDRAFTING REQUIRED	<b>CHECK PRINT</b>	
<input type="checkbox"/>	READY TO ISSUE	INITIAL	DATE
DISCIPLINE			
DISCIPLINE			
DISCIPLINE			
DISCIPLINE			
BACKDRAFTED/CORRECTED			
CONFIRMED			

DESIGNER:







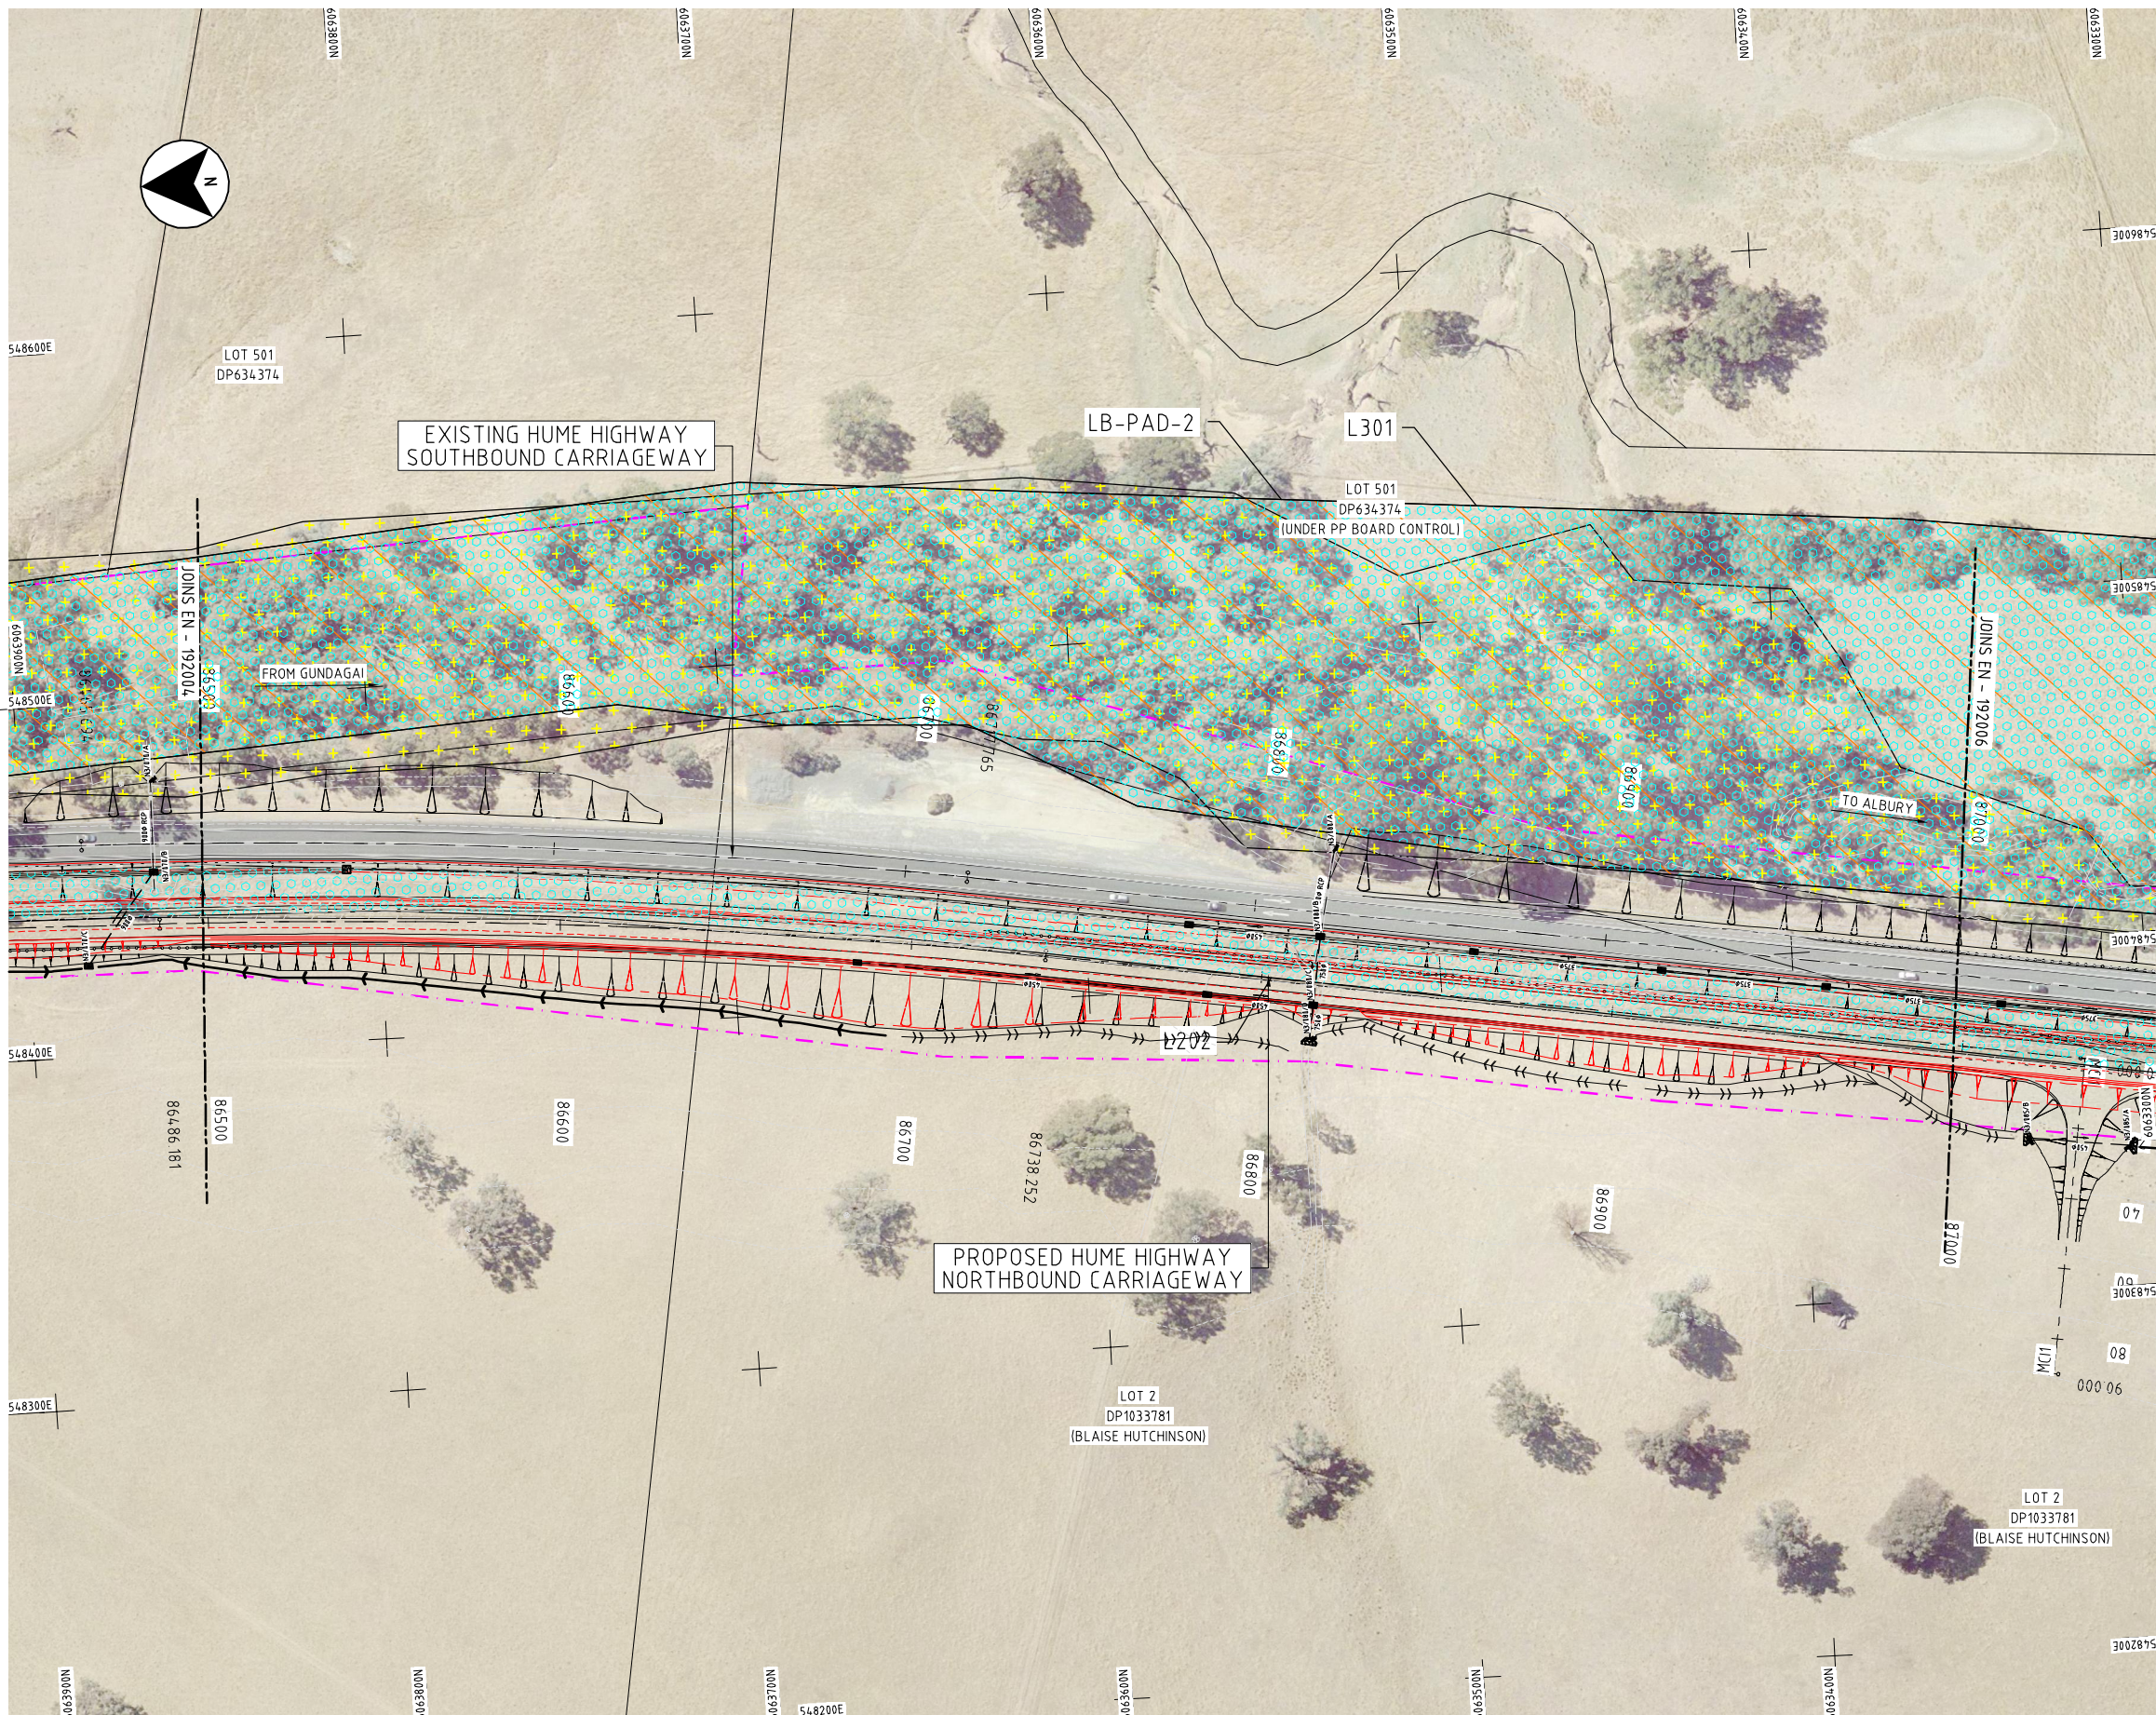






NORTHERN  
**HUMVEE**  
ALLIANCE

<b>NORTHERN HUME ALLIANCE</b>		
N3 - LITTLE BILLABONG ENVIRONMENTAL CONSTRAINTS PLAN		
SHEET 4		
STATUS: WORKING DESIGN	DRAWING NO: NHA-EN-23192004	REV: 01






### LEGEND

- |   |   |
|---|---|
|  | WHITE BOX - YELLOW BOX -<br>BLAKELY'S RED GUM WOODLAND        |
|  | T0XX & T1XX - NON-ABORIGINAL<br>ARCHAEOLOGICAL HERITAGE       |
|  | T2XX - NON-ABORIGINAL BUILT HERITAGE                          |
|  | T3XX - NON-ABORIGINAL LANDSCAPE HERITAGE                      |
|  | PAD (POTENTIAL ARCHAEOLOGICAL DEPOSIT)<br>INDIGENOUS HERITAGE |
|  | BUFFER/EXCLUSION<br>ZONE INDIGENOUS HERITAGE                  |
|  | BUFFER/EXCLUSION<br>ZONE NON-ABORIGINAL HERITAGE              |
|  | STRIPED LEGLESS LIZARD  |
|  | DIAMOND FIRETAIL  |
|  | BROWN TREECREEPER   |
|  | SQUIRREL GLIDER   |
|  | CARPET PYTHON SLOUGH  |
|  | INDIGENOUS ISOLATED FIND/SCATTER FIND                         |
|  | INDIGENOUS SCARRED TREE                                       |
|  | ADJUSTED BOUNDARY   |
|  | RTA CONCEPT   |
|  | PROPOSED NHA DESIGN   |

## NOTES

1. FOR GENERAL NOTES, REFER TO DRG EN-190211
2. ALL INFORMATION SHOWN IS INDICATIVE ONLY. FUTHER UPDATES TO BE MADE WHEN INFORMATION IS RECEIVED.

## KEYPLAN

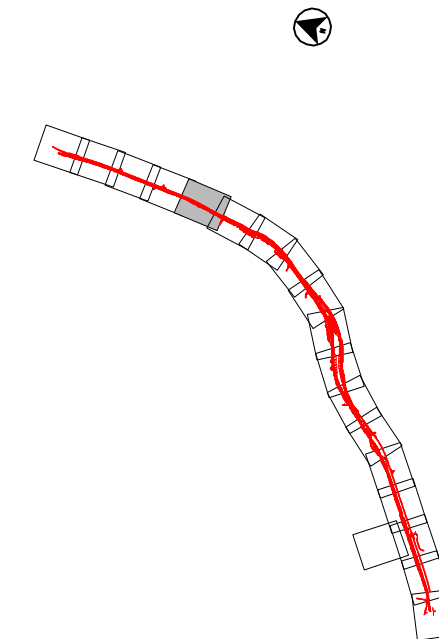

## CHECK PRINT

**NORTHERN HUME ALLIANCE**  
N3 - LITTLE BILLABONG  
ENVIRONMENTAL CONSTRAINTS PLAN

SHEET 5

STATUS: WORKING DESIGN	DRAWING NO: NHA-EN-23192005	REV: 01
---------------------------	--------------------------------	------------

This drawing is confidential and shall only be used for the purposes of this project.

01		11.10.07	ISSUED FOR WORKING DESIGN	
No.	BY	DATE	DESCRIPTION	APPD

## SCALES



☐ BACKDRAFTING REQUIRED  
☐ READY TO ISSUE


## CHECK PRINT

<input type="checkbox"/> READY TO ISSUE	INITIAL	DATE
DISCIPLINE		
DISCIPLINE		
DISCIPLINE		
DISCIPLINE		
BACKDRAFTED /CORRECTED		
CONFIRMED		

DESIGNER





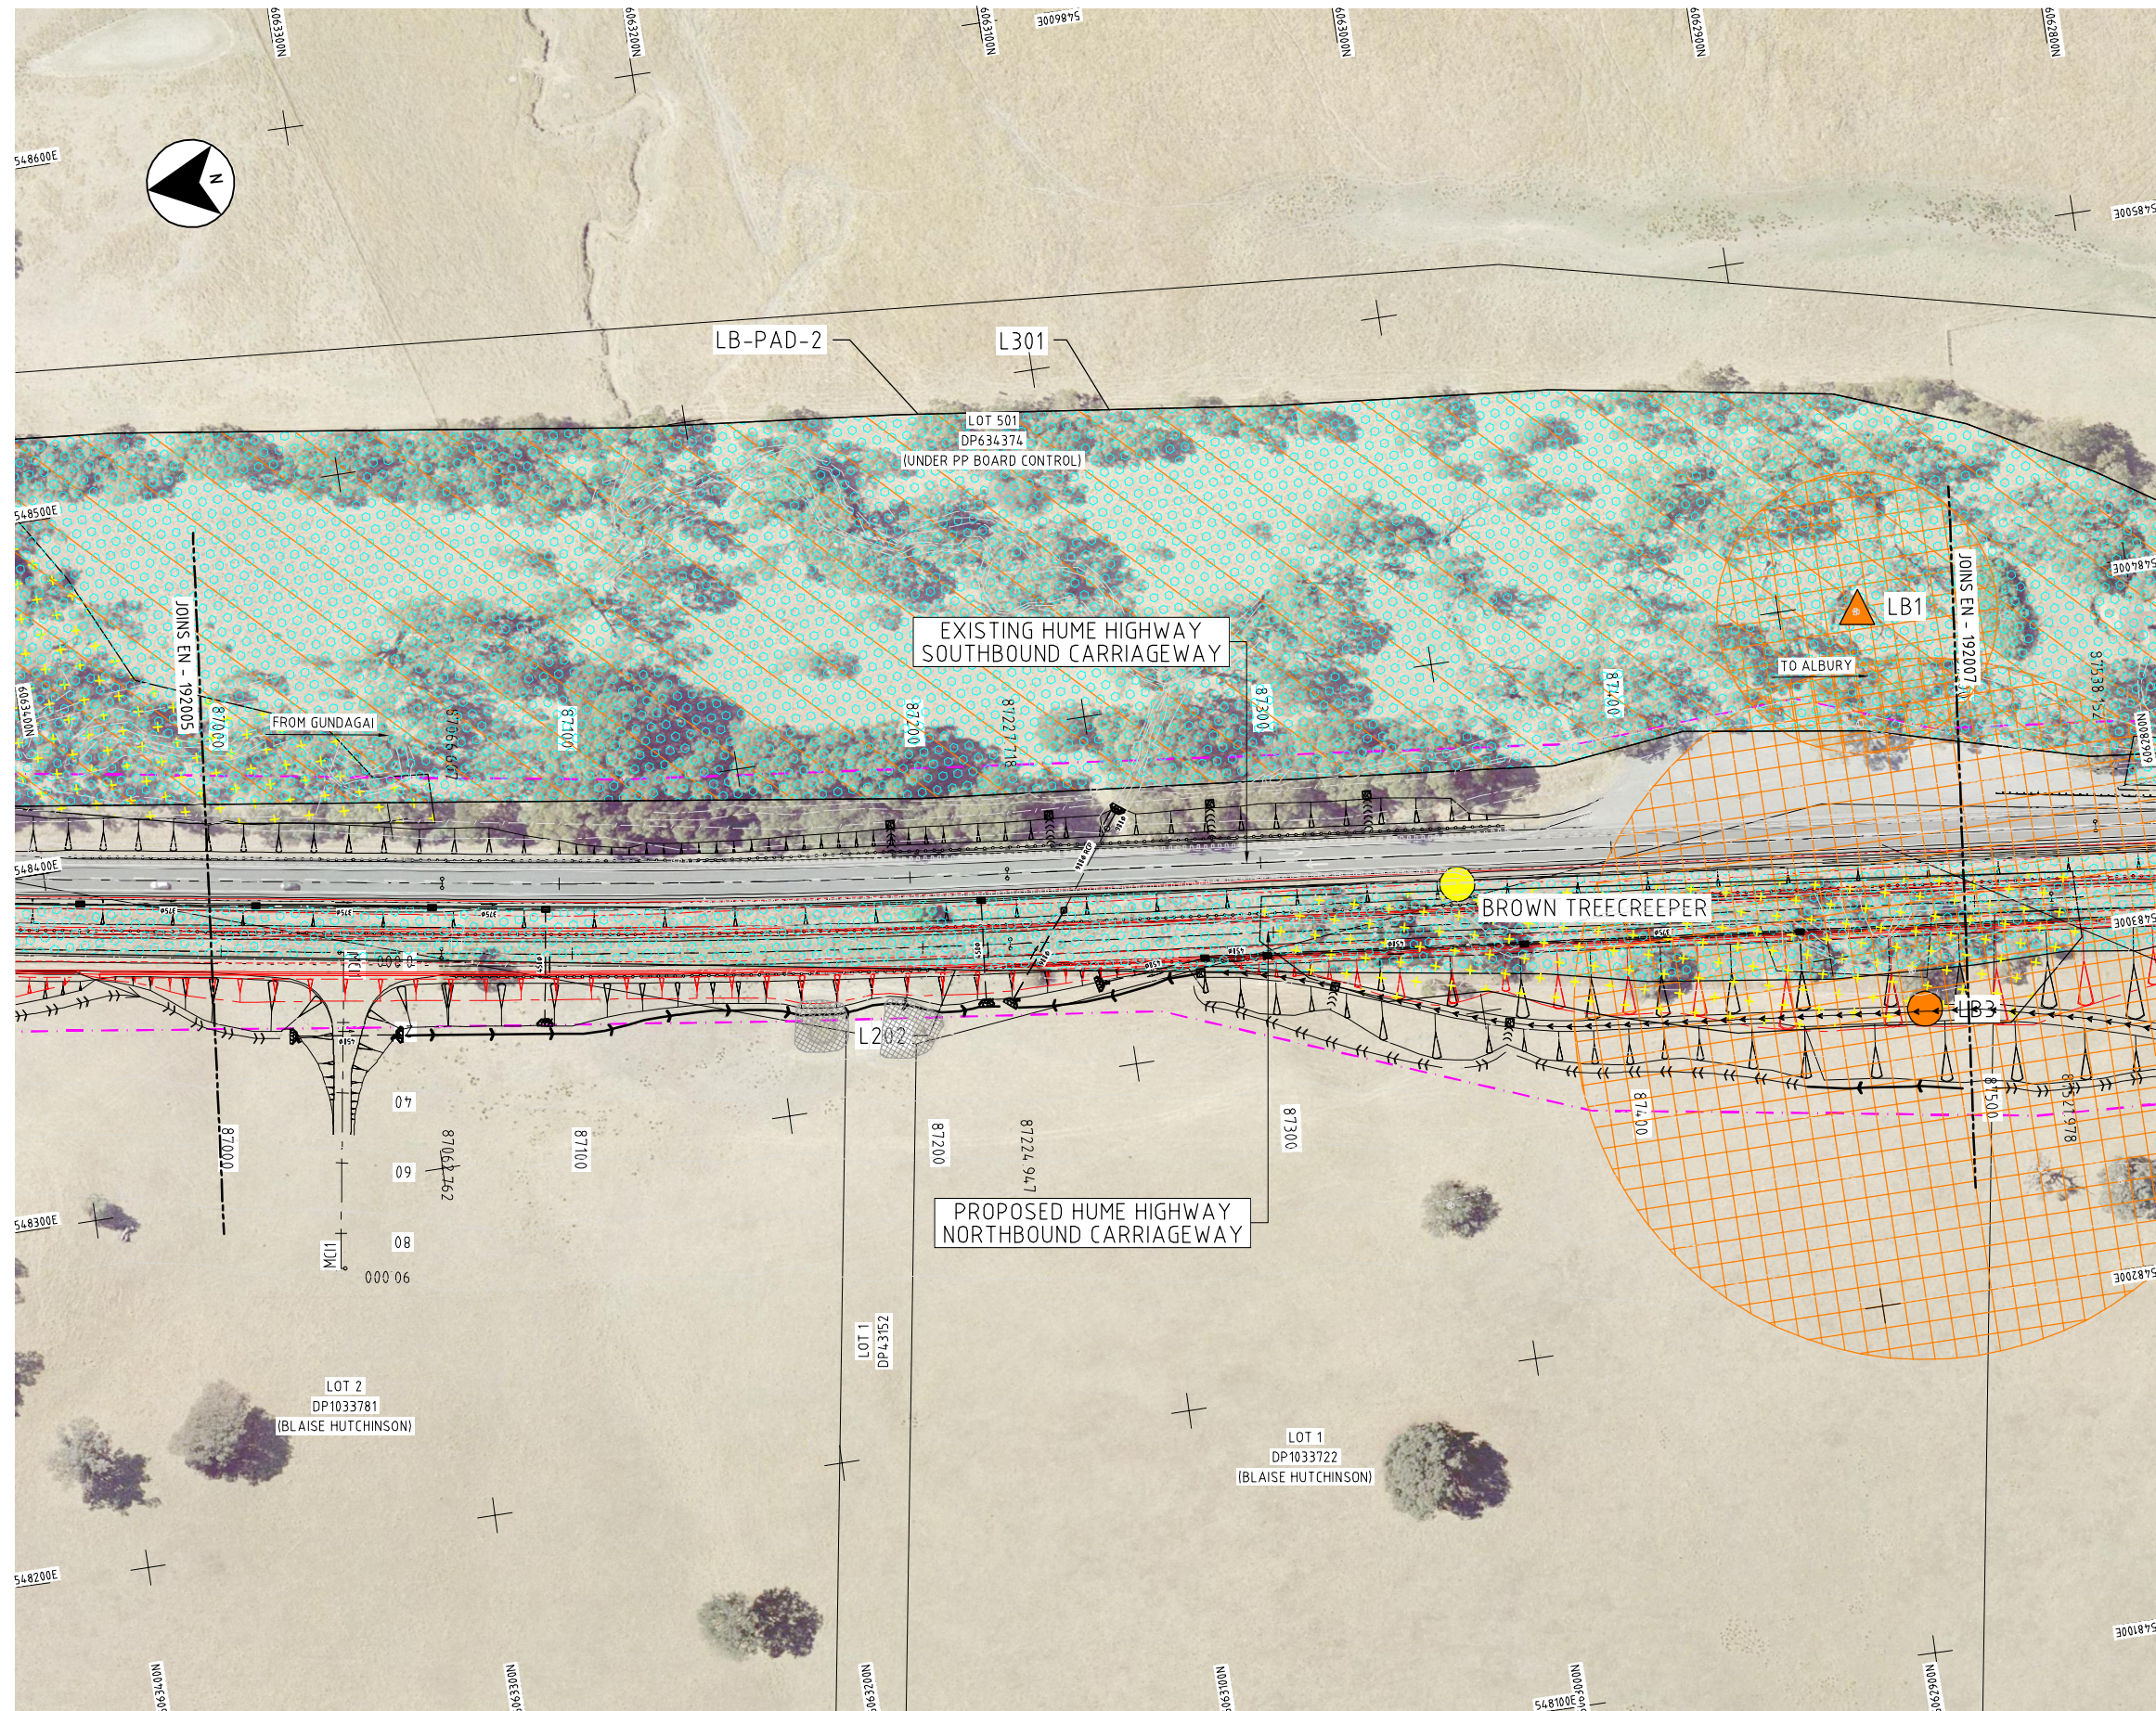

**LEGEND**

WHITE BOX - YELLOW BOX - BLAKELY'S RED GUM WOODLAND

T0XX & T1XX - NON-ABORIGINAL ARCHAEOLOGICAL HERITAGE

T2XX - NON-ABORIGINAL BUILT HERITAGE

T3XX - NON-ABORIGINAL LANDSCAPE HERITAGE

PAD (POTENTIAL ARCHAEOLOGICAL DEPOSIT) INDIGENOUS HERITAGE

BUFFER/EXCLUSION ZONE INDIGENOUS HERITAGE

BUFFER/EXCLUSION ZONE NON-ABORIGINAL HERITAGE

STRIPED LEGLESS LIZARD

DIAMOND FIRETAIL

BROWN TREECREEPER

SQUIRREL GLIDER

CARPET PYTHON SLOUGH


INDIGENOUS ISOLATED FIND/SCATTER FIND

INDIGENOUS SCARRED TREE

ADJUSTED BOUNDARY


RTA CONCEPT

PROPOSED NHA DESIGN

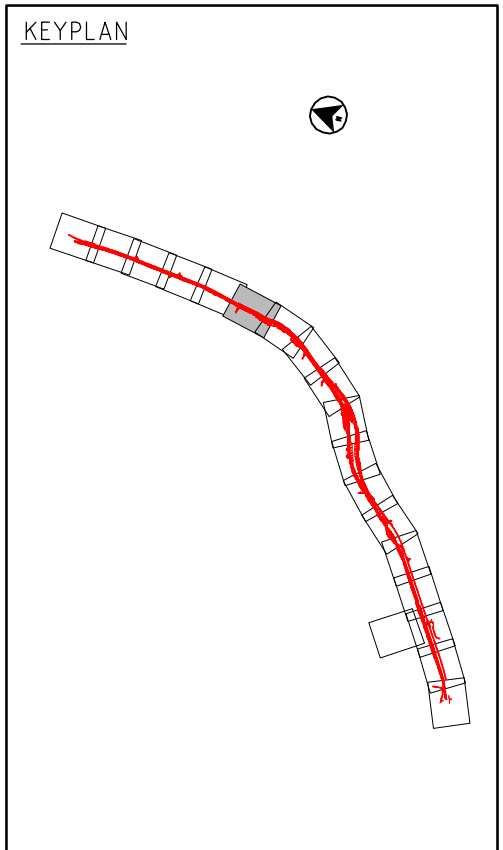**NOTES**  
1. FOR GENERAL NOTES, REFER TO DRG EN-190211  
2. ALL INFORMATION SHOWN IS INDICATIVE ONLY. FUTHER UPDATES TO BE MADE WHEN INFORMATION IS RECEIVED.

CHECK PRINT

This drawing is confidential and shall only be used for the purposes of this project.				
01	11.10.07	ISSUED FOR WORKING DESIGN		
No	BY	DATE	DESCRIPTION	APPD

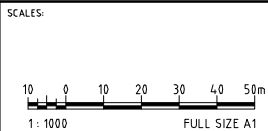


<input type="checkbox"/> BACKDRAFTING REQUIRED	<b>CHECK PRINT</b>	
<input type="checkbox"/> READY TO ISSUE	INITIAL	DATE
DISCIPLINE		
DISCIPLINE		
DISCIPLINE		
DISCIPLINE		
BACKDRAFTED/CORRECTED		
CONFIRMED		



<b>NORTHERN HUME ALLIANCE</b>		
N3 - LITTLE BILLABONG ENVIRONMENTAL CONSTRAINTS PLAN		
SHEET 6		
STATUS:	DRAWING NO:	REV:
WORKING DESIGN	NHA-EN-23192006	01



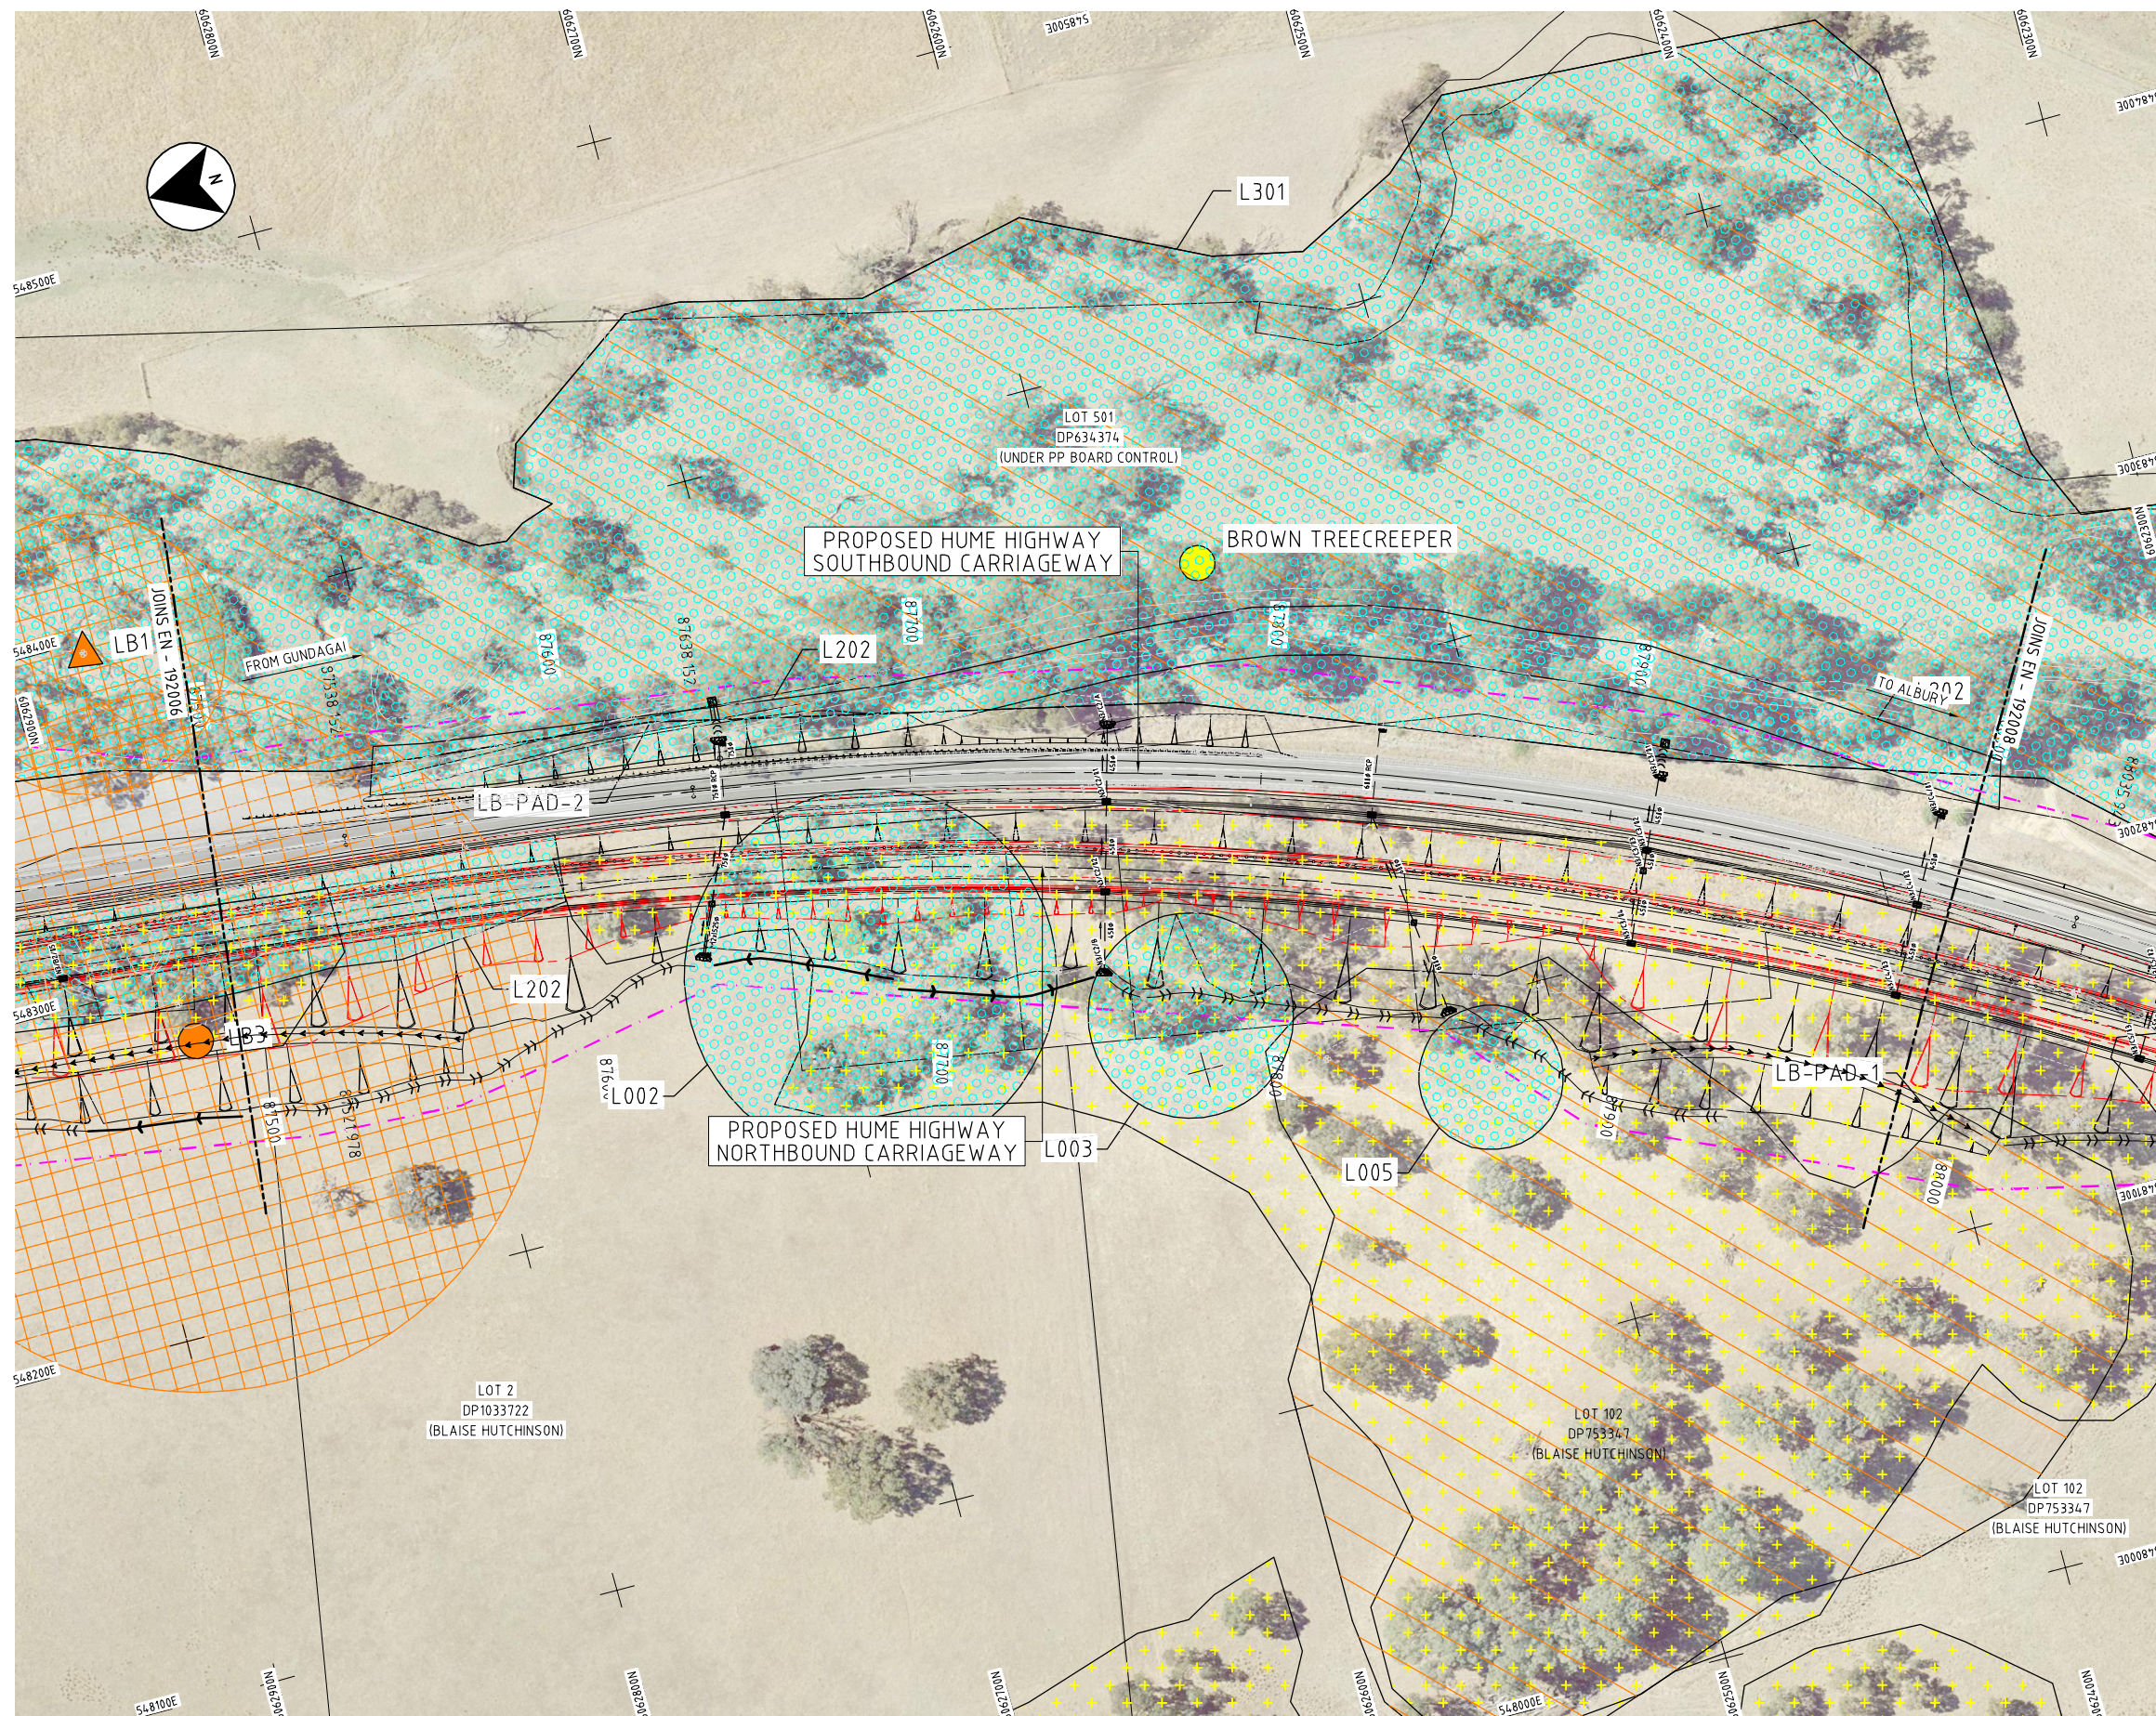


**LEGEND**

	WHITE BOX - YELLOW BOX - BLAKELY'S RED GUM WOODLAND
	T0XX & T1XX - NON-ABORIGINAL ARCHAEOLOGICAL HERITAGE
	T2XX - NON-ABORIGINAL BUILT HERITAGE
	T3XX - NON-ABORIGINAL LANDSCAPE HERITAGE
	PAD (POTENTIAL ARCHAEOLOGICAL DEPOSIT) INDIGENOUS HERITAGE
	BUFFER/EXCLUSION ZONE INDIGENOUS HERITAGE
	BUFFER/EXCLUSION ZONE NON-ABORIGINAL HERITAGE
	STRIPED LEGLESS LIZARD
	DIAMOND FIRETAIL
	BROWN TREECREEPER
	SQUIRREL GLIDER
	CARPET PYTHON SLOUGH
	INDIGENOUS ISOLATED FIND/SCATTER FIND
	INDIGENOUS SCARRED TREE
	ADJUSTED BOUNDARY
	RTA CONCEPT
	PROPOSED NHA DESIGN


**NOTES**

- FOR GENERAL NOTES, REFER TO DRG EN-190211
- ALL INFORMATION SHOWN IS INDICATIVE ONLY. FUTHER UPDATES TO BE MADE WHEN INFORMATION IS RECEIVED.

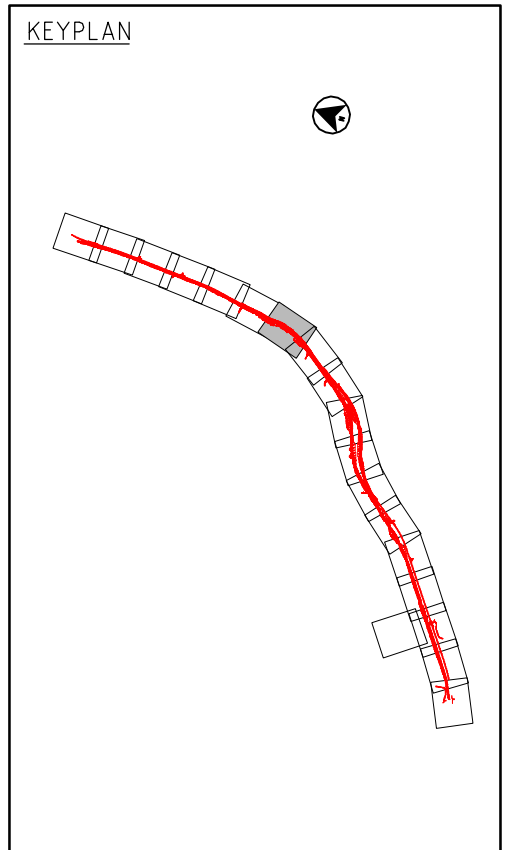

CHECK PRINT

This drawing is confidential and shall only be used for the purposes of this project.				
01	11.10.07	ISSUED FOR WORKING DESIGN		
No	BY	DATE	DESCRIPTION	APPD

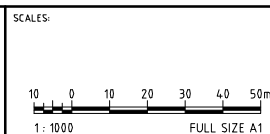

<input type="checkbox"/> BACKDRAFTING REQUIRED	<b>CHECK PRINT</b>	
<input type="checkbox"/> READY TO ISSUE	INITIAL	DATE
DISCIPLINE		
DISCIPLINE		
DISCIPLINE		
DISCIPLINE		
BACKDRAFTED/CORRECTED		
CONFIRMED		



<b>NORTHERN HUME ALLIANCE</b>		
N3 - LITTLE BILLABONG ENVIRONMENTAL CONSTRAINTS PLAN		
SHEET 7		
STATUS:	DRAWING NO:	REV:
WORKING DESIGN	NHA-EN-23192007	01






**LEGEND**

- WHITE BOX - YELLOW BOX - BLAKELY'S RED GUM WOODLAND
- T0XX & T1XX - NON-ABORIGINAL ARCHAEOLOGICAL HERITAGE
- T2XX - NON-ABORIGINAL BUILT HERITAGE
- T3XX - NON-ABORIGINAL LANDSCAPE HERITAGE
- PAD (POTENTIAL ARCHAEOLOGICAL DEPOSIT) INDIGENOUS HERITAGE
- BUFFER/EXCLUSION ZONE INDIGENOUS HERITAGE
- BUFFER/EXCLUSION ZONE NON-ABORIGINAL HERITAGE
- STRIPED LEGLESS LIZARD
- DIAMOND FIRETAIL
- BROWN TREECREEPER
- SQUIRREL GLIDER
- CARPET PYTHON SLOUGH
- INDIGENOUS ISOLATED FIND/SCATTER FIND
- INDIGENOUS SCARRED TREE
- ADJUSTED BOUNDARY
- RTA CONCEPT
- PROPOSED NHA DESIGN


**NOTES**

- FOR GENERAL NOTES, REFER TO DRG EN-190211
- ALL INFORMATION SHOWN IS INDICATIVE ONLY. FUTHER UPDATES TO BE MADE WHEN INFORMATION IS RECEIVED.

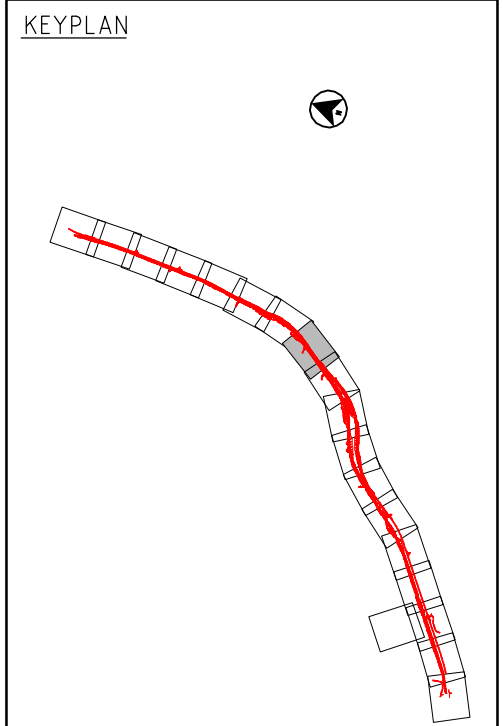

## CHECK PRINT

This drawing is confidential and shall only be used for the purposes of this project.				
01	11.10.07	ISSUED FOR WORKING DESIGN		
No.	BY	DATE	DESCRIPTION	APPD

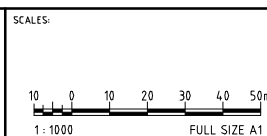


<input type="checkbox"/> BACKDRAFTING REQUIRED	<b>CHECK PRINT</b>	
<input type="checkbox"/> READY TO ISSUE	INITIAL	DATE
DISCIPLINE		
DISCIPLINE		
DISCIPLINE		
DISCIPLINE		
BACKDRAFTED/CORRECTED		
CONFIRMED		



<b>NORTHERN HUME ALLIANCE</b>		
N3 - LITTLE BILLABONG ENVIRONMENTAL CONSTRAINTS PLAN		
SHEET 8		
STATUS:	DRAWING NO:	REV:
WORKING DESIGN	NHA-EN-23192008	01



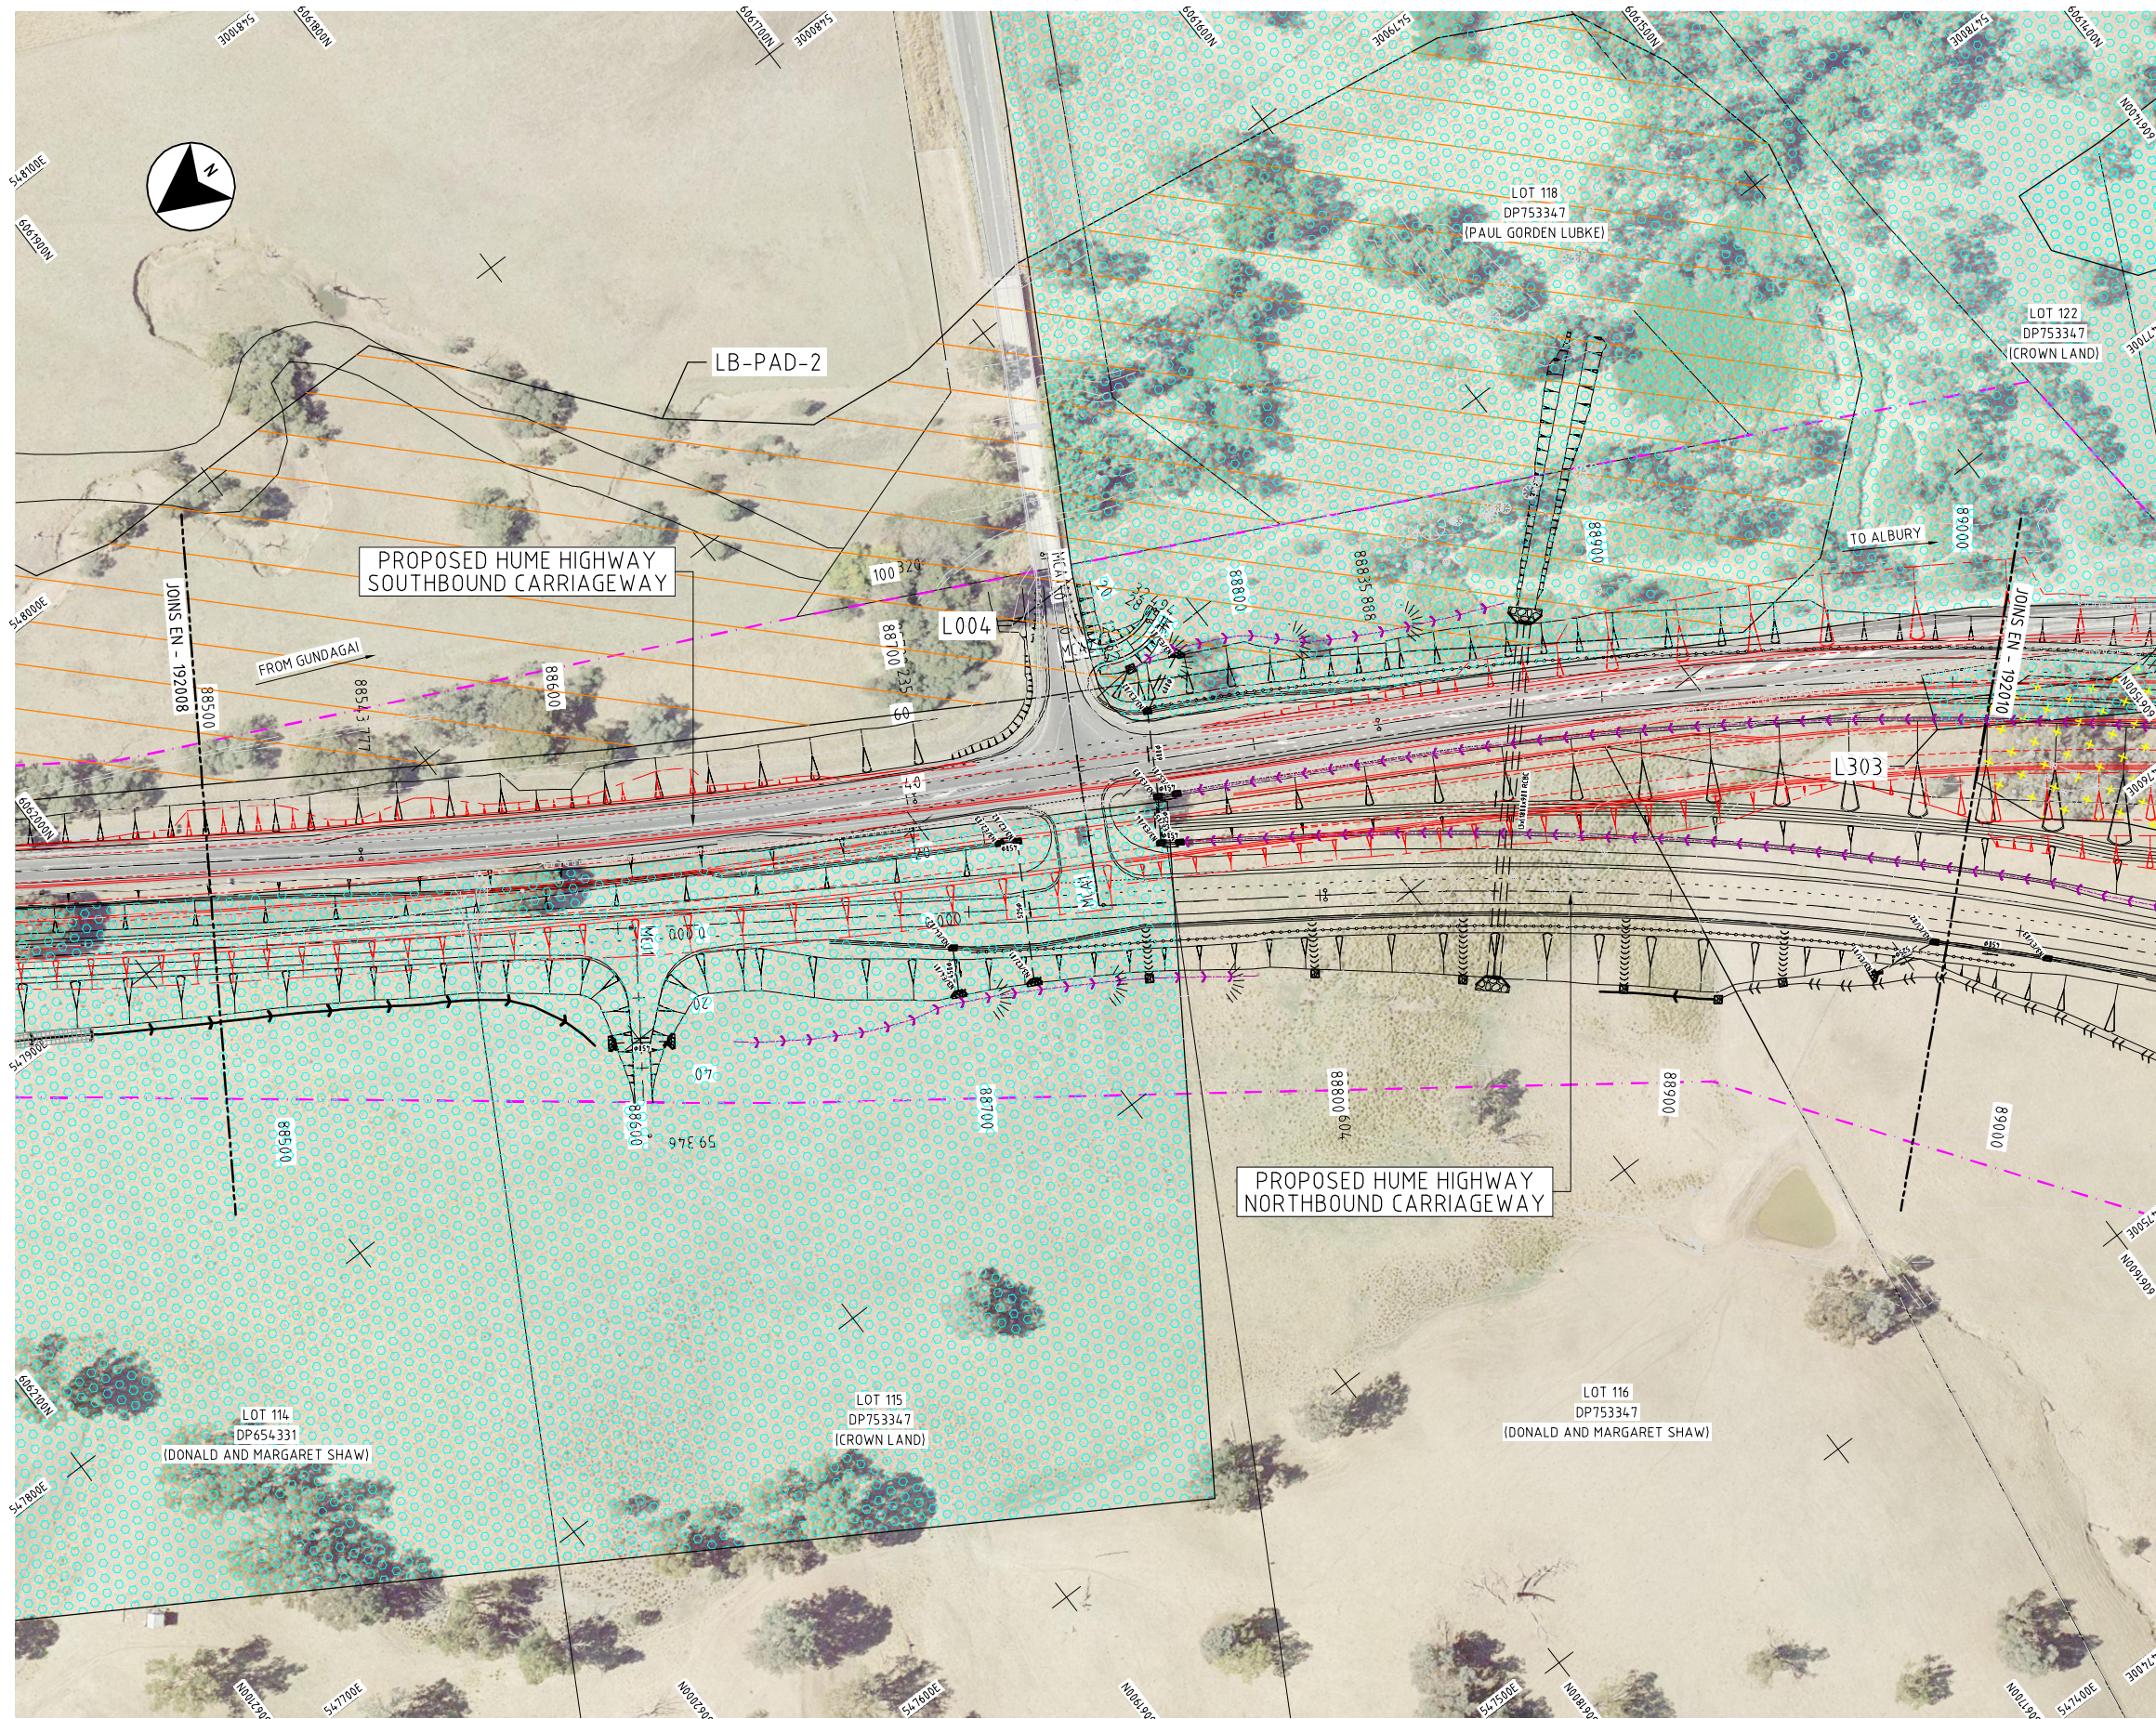

**LEGEND**


WHITE BOX - YELLOW BOX -  
BLAKELY'S RED GUM WOODLAND

T0XX & T1XX - NON-ABORIGINAL  
ARCHAEOLOGICAL HERITAGE**NOTES**

1.


FOR GENERAL NOTES, REFER TO DRG EN-190211

2.

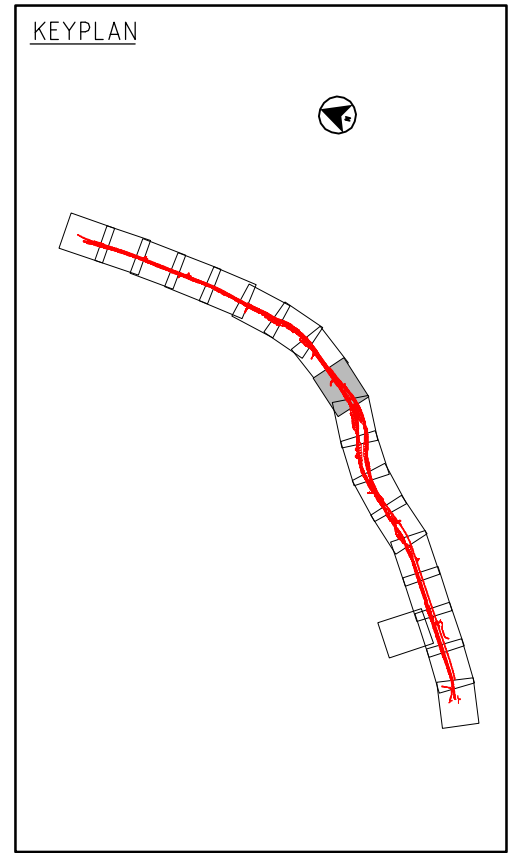

## CHECK PRINT

This drawing is confidential and shall only be used for the purposes of this project.				
01	11.10.07	ISSUED FOR WORKING DESIGN		
No.	BY	DATE	DESCRIPTION	APPD

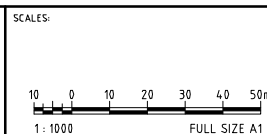

<input type="checkbox"/> BACKDRAFTING REQUIRED	<b>CHECK PRINT</b>	
<input type="checkbox"/> READY TO ISSUE	INITIAL	DATE
DISCIPLINE		
DISCIPLINE		
DISCIPLINE		
DISCIPLINE		
BACKDRAFTED/CORRECTED		
CONFIRMED		



<b>NORTHERN HUME ALLIANCE</b>		
N3 - LITTLE BILLABONG ENVIRONMENTAL CONSTRAINTS PLAN		
SHEET 9		
STATUS:	DRAWING NO:	REV:
WORKING DESIGN	NHA-EN-23192009	01