


1. FOR GENERAL NOTES, REFER TO DRG EN-190211
2. ALL INFORMATION SHOWN IS INDICATIVE ONLY. FUTHER
UPDATES TO BE MADE WHEN INFORMATION IS RECEIVED.

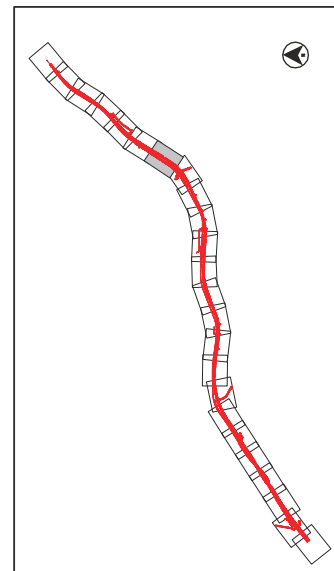


CHECK PRINT

NORTHERN HUME ALLIANCE
N4 - YARRA YARRA TO HOLBROOK ENVIRONMENTAL CONSTRAINTS PLAN

STATUS:	DRAWING NO:	REV:
DETAILED DESIGN	NHA-EN-24192007	01


This drawing is confidential and shall only be used for the purposes of this project.				
01				
No.	BY	DATE	DESCRIPTION	APPRO

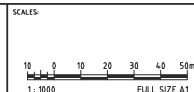

<input type="checkbox"/> BACKDRAFTING REQUIRED	CHECK PRINT	
<input type="checkbox"/> READY TO ISSUE	INITIAL	DATE
DISCIPLINE		
DISCIPLINE		
DISCIPLINE		
DISCIPLINE		
BACKDRAFTED/CORRECTED		
CONFIRMED		

DESIGNER:



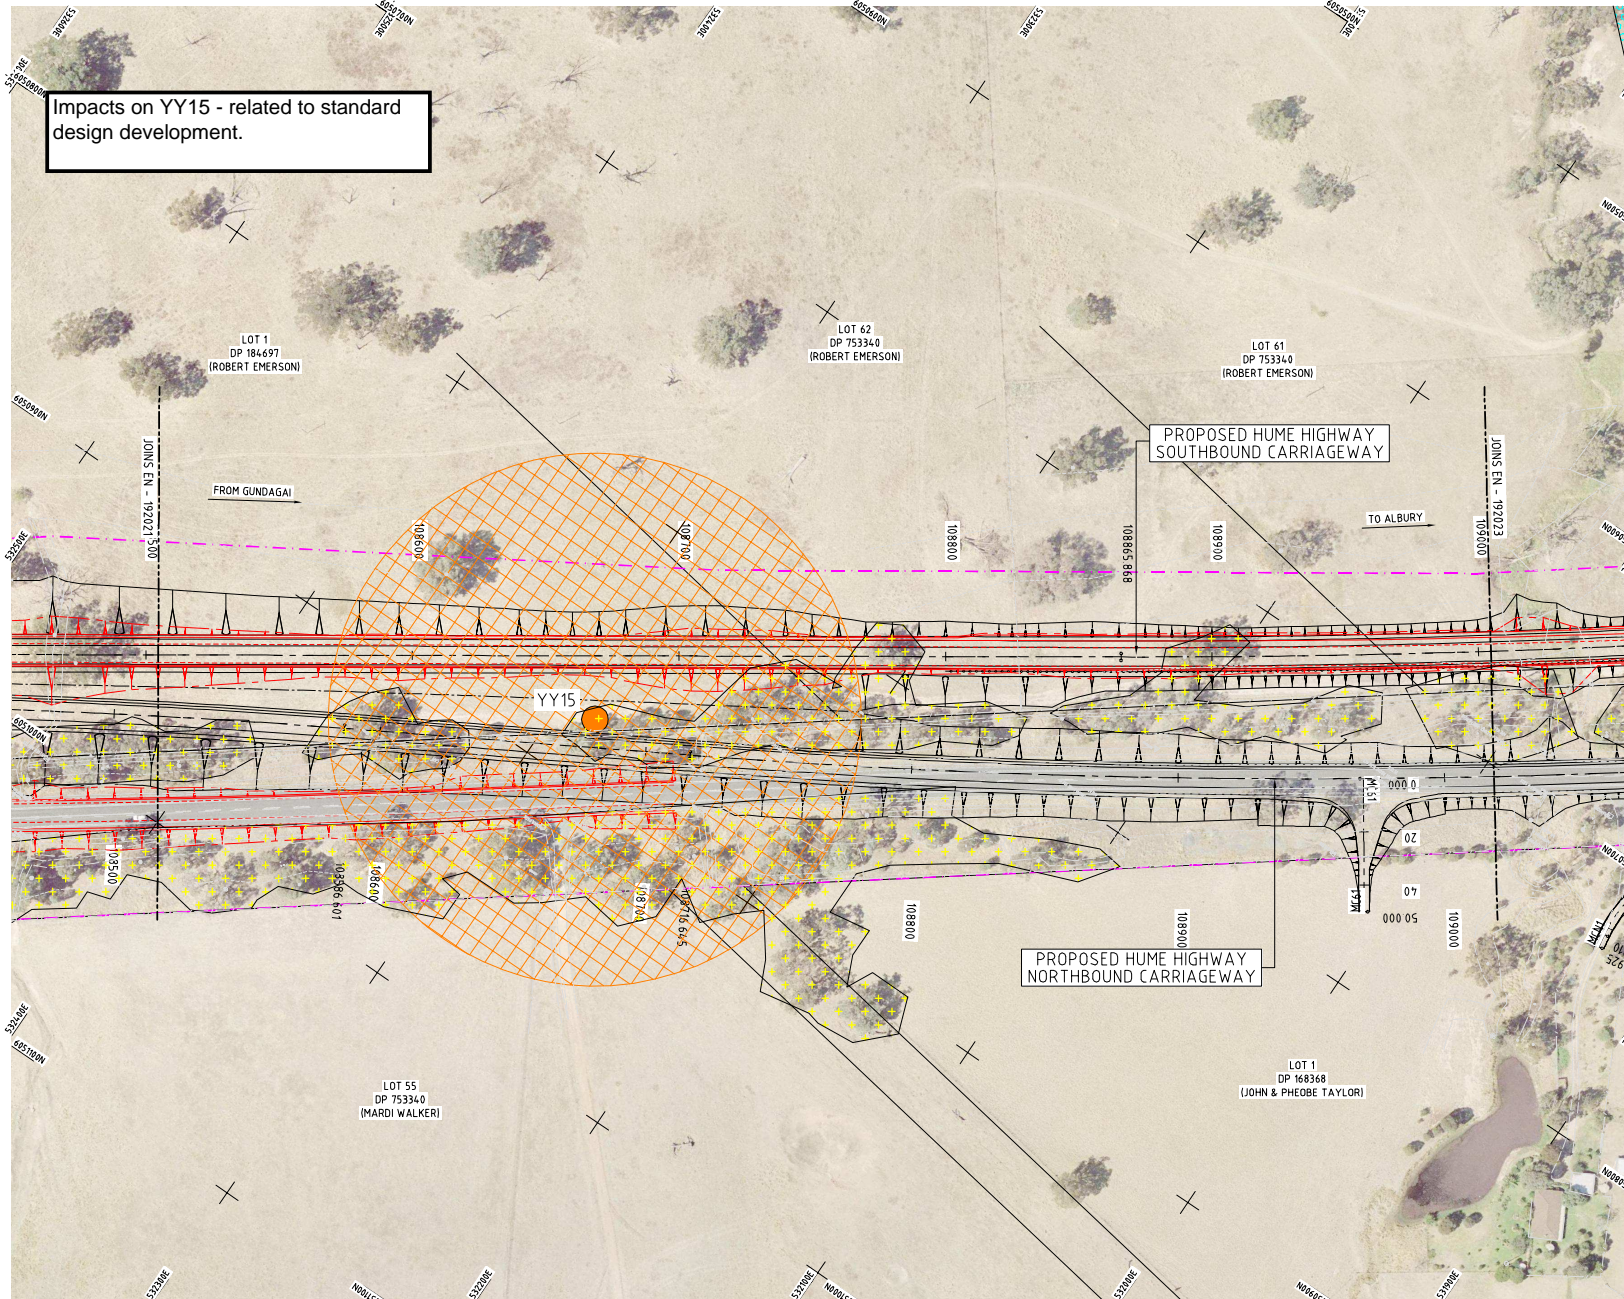


LEGEND

- WHITE BOX - YELLOW BOX - BLAKELY'S RED GUM WOODLAND
- YY0XX & YY1XX - NON-ABORIGINAL ARCHAEOLOGICAL HERITAGE
- YY2XX - NON-ABORIGINAL BUILT HERITAGE
- YY3XX - NON-ABORIGINAL LANDSCAPE HERITAGE
- PAD (POTENTIAL ARCHAEOLOGICAL DEPOSIT) INDIGENOUS HERITAGE
- BUFFER/EXCLUSION ZONE INDIGENOUS HERITAGE
- BUFFER/EXCLUSION ZONE NON-ABORIGINAL HERITAGE
- STRIPED LEGLESS LIZARD
- DIAMOND FIRETAIL
- BROWN TREECREEPER
- SQUIRREL GLIDER
- CARPET PYTHON SLOUGH
- INDIGENOUS ISOLATED FIND/SCATTER FIND
- INDIGENOUS SCARRED TREE
- ADJUSTED BOUNDARY

NOTES


- FOR GENERAL NOTES, REFER TO DRG EN-190211
- ALL INFORMATION SHOWN IS INDICATIVE ONLY. FURTHER UPDATES TO BE MADE WHEN INFORMATION IS RECEIVED.

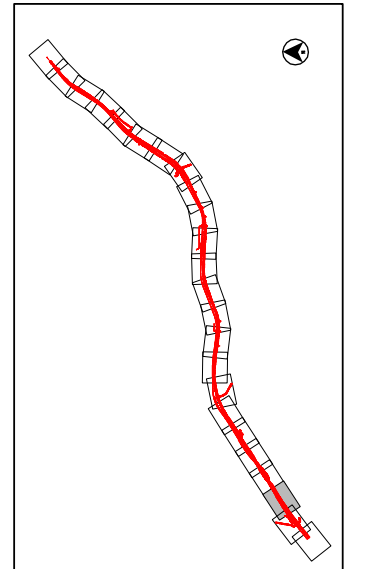

CHECK PRINT

This drawing is confidential and shall only be used for the purposes of this project.

NO	BY	DATE	DESCRIPTION	APPRO
01				

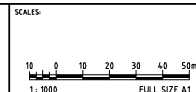

DISCIPLINE	CHECK PRINT	
	INITIAL	DATE
DISCIPLINE		
DISCIPLINE		
DISCIPLINE		
BACKDRAFTED/CORRECTED		
CONFIRMED		



NORTHERN HUME ALLIANCE		
N4 - YARRA YARRA TO HOLBROOK ENVIRONMENTAL CONSTRAINTS PLAN		
STATUS: DETAILED DESIGN	DRAWING NO: NHA-EN-24192022	SHEET 22
	REV: 01	