

CONTINUATION SEE RIGHT

ROAD

ROAD 20 WIDE

ROAD 17.5 WIDE



ROAD 20 WIDE

ROAD

SEASIDE BOULEVARD 23.8 WIDE

SEASIDE

LEGEND

 -  STAGE 13
-  STAGE 14

ROAD 20 WIDE

ROAD 23.8 WIDE

ROAD 20 WIDE

ROAD 20 WIDE


CONTINUATION SEE LEFT

Reserve

COPYRIGHT NOTICE
THE DRAWING & THE INTELLECTUAL PROPERTY CONTAINED
HEREIN ALWAYS REMAINS THE PROPERTY OF **NORTH
POINT SURVEYS (NSW) P/L** AND SHALL NOT BE COPIED
OR REPRODUCED WITHOUT THE WRITTEN PERMISSION OF
NORTH POINT SURVEYS (NSW) P/L AND SHALL BE
USED ONLY BY THE CLIENT OF **NORTH POINT SURVEYS
(NSW) P/L** FOR THE PROJECT FOR WHICH IT WAS PROVIDED.

SCALE 1: 1000	
REVISION DATE 17/01/2012	
PLOT DATE 17/01/2012	DRAWN/CHKD BY GJS / AED
DA NUMBER	CC NUMBER


DRAWING TITLE STAGES 13 & 14 DETAIL PLAN REV-E	
DEVELOPMENT PROJECT PLAN E FERN BAY SEASIDE VILLAGE NELSON BAY ROAD, FERN BAY ----	
CLIENT ASPEN GROUP LIMITED	

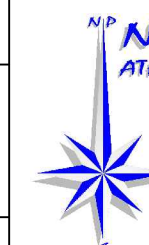

NORTH POINT SURVEYS (NSW) PTY LTD
ATF NORTH POINT SURVEYS TRUST AEN 52 041 968 075
SURVEYING AND LAND DEVELOPMENT CONSULTANTS
5 KOALA PLACE, ONE MILE BEACH
PH: 0249 842606
PO BOX 378 NELSON BAY, NSW, 2315
EMAIL: admin@northpointsurveys.com.au

29850 E

7 OF 23

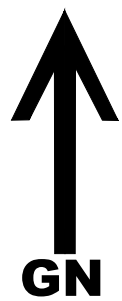

LEGEND

- STAGE 15
- STAGE 16



COPYRIGHT NOTICE
THE DRAWING & THE INTELLECTUAL PROPERTY CONTAINED HEREIN ALWAYS REMAINS THE PROPERTY OF **NORTH POINT SURVEYS (NSW) P/L** AND SHALL NOT BE COPIED OR REPRODUCED WITHOUT THE WRITTEN PERMISSION OF **NORTH POINT SURVEYS (NSW) P/L** AND SHALL BE USED ONLY BY THE CLIENT OF **NORTH POINT SURVEYS (NSW) P/L** FOR THE PROJECT FOR WHICH IT WAS PROVIDED.

SCALE
1: 1000
REVISION DATE
17/01/2012
PLOT DATE
17/01/2012
DA NUMBER
DRAWN/CHKD BY
IMc / AED
CC NUMBER


DRAWING TITLE
STAGES 15 & 16 DETAIL PLAN REV-E
DEVELOPMENT
PROJECT PLAN E
FERN BAY SEASIDE VILLAGE
NELSON BAY ROAD, FERN BAY


CLIENT
ASPEN GROUP LIMITED



NORTH POINT SURVEYS (NSW) PTY LTD
ATF NORTH POINT SURVEYS TRUST AEN 52 041 968 075
SURVEYING AND LAND DEVELOPMENT CONSULTANTS
5 KOALA PLACE, ONE MILE BEACH
PH: 0249 842606
PO BOX 378 NELSON BAY, NSW, 2315
EMAIL: admin@northpointsurveys.com.au

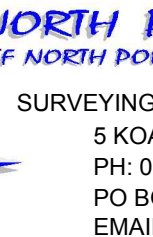

COPYRIGHT NOTICE THE DRAWING & THE INTELLECTUAL PROPERTY CONTAINED HEREIN ALWAYS REMAINS THE PROPERTY OF NORTH POINT SURVEYS (NSW) P/L AND SHALL NOT BE COPIED OR REPRODUCED WITHOUT THE WRITTEN PERMISSION OF NORTH POINT SURVEYS (NSW) P/L AND SHALL BE USED ONLY BY THE CLIENT OF NORTH POINT SURVEYS (NSW) P/L FOR THE PROJECT FOR WHICH IT WAS PROVIDED.	SCALE 1: 1000		DRAWING TITLE STAGE 17 DETAIL PLAN REV-E	 NORTH POINT SURVEYS (NSW) PTY LTD ATF NORTH POINT SURVEYS TRUST AEN 52 041 968 075 SURVEYING AND LAND DEVELOPMENT CONSULTANTS 5 KOALA PLACE, ONE MILE BEACH PH: 0249 842606 PO BOX 378 NELSON BAY, NSW, 2315 EMAIL: admin@northpointsurveys.com.au	29850 E 9 OF 23
	REVISION DATE 12/01/2012		DEVELOPMENT PROJECT PLAN E FERN BAY SEASIDE VILLAGE NELSON BAY ROAD, FERN BAY ----		
	PLOT DATE 17/01/2012	DRAWN/CHKD BY IMc / AED			
	DA NUMBER	CC NUMBER	CLIENT ASPEN GROUP LIMITED		

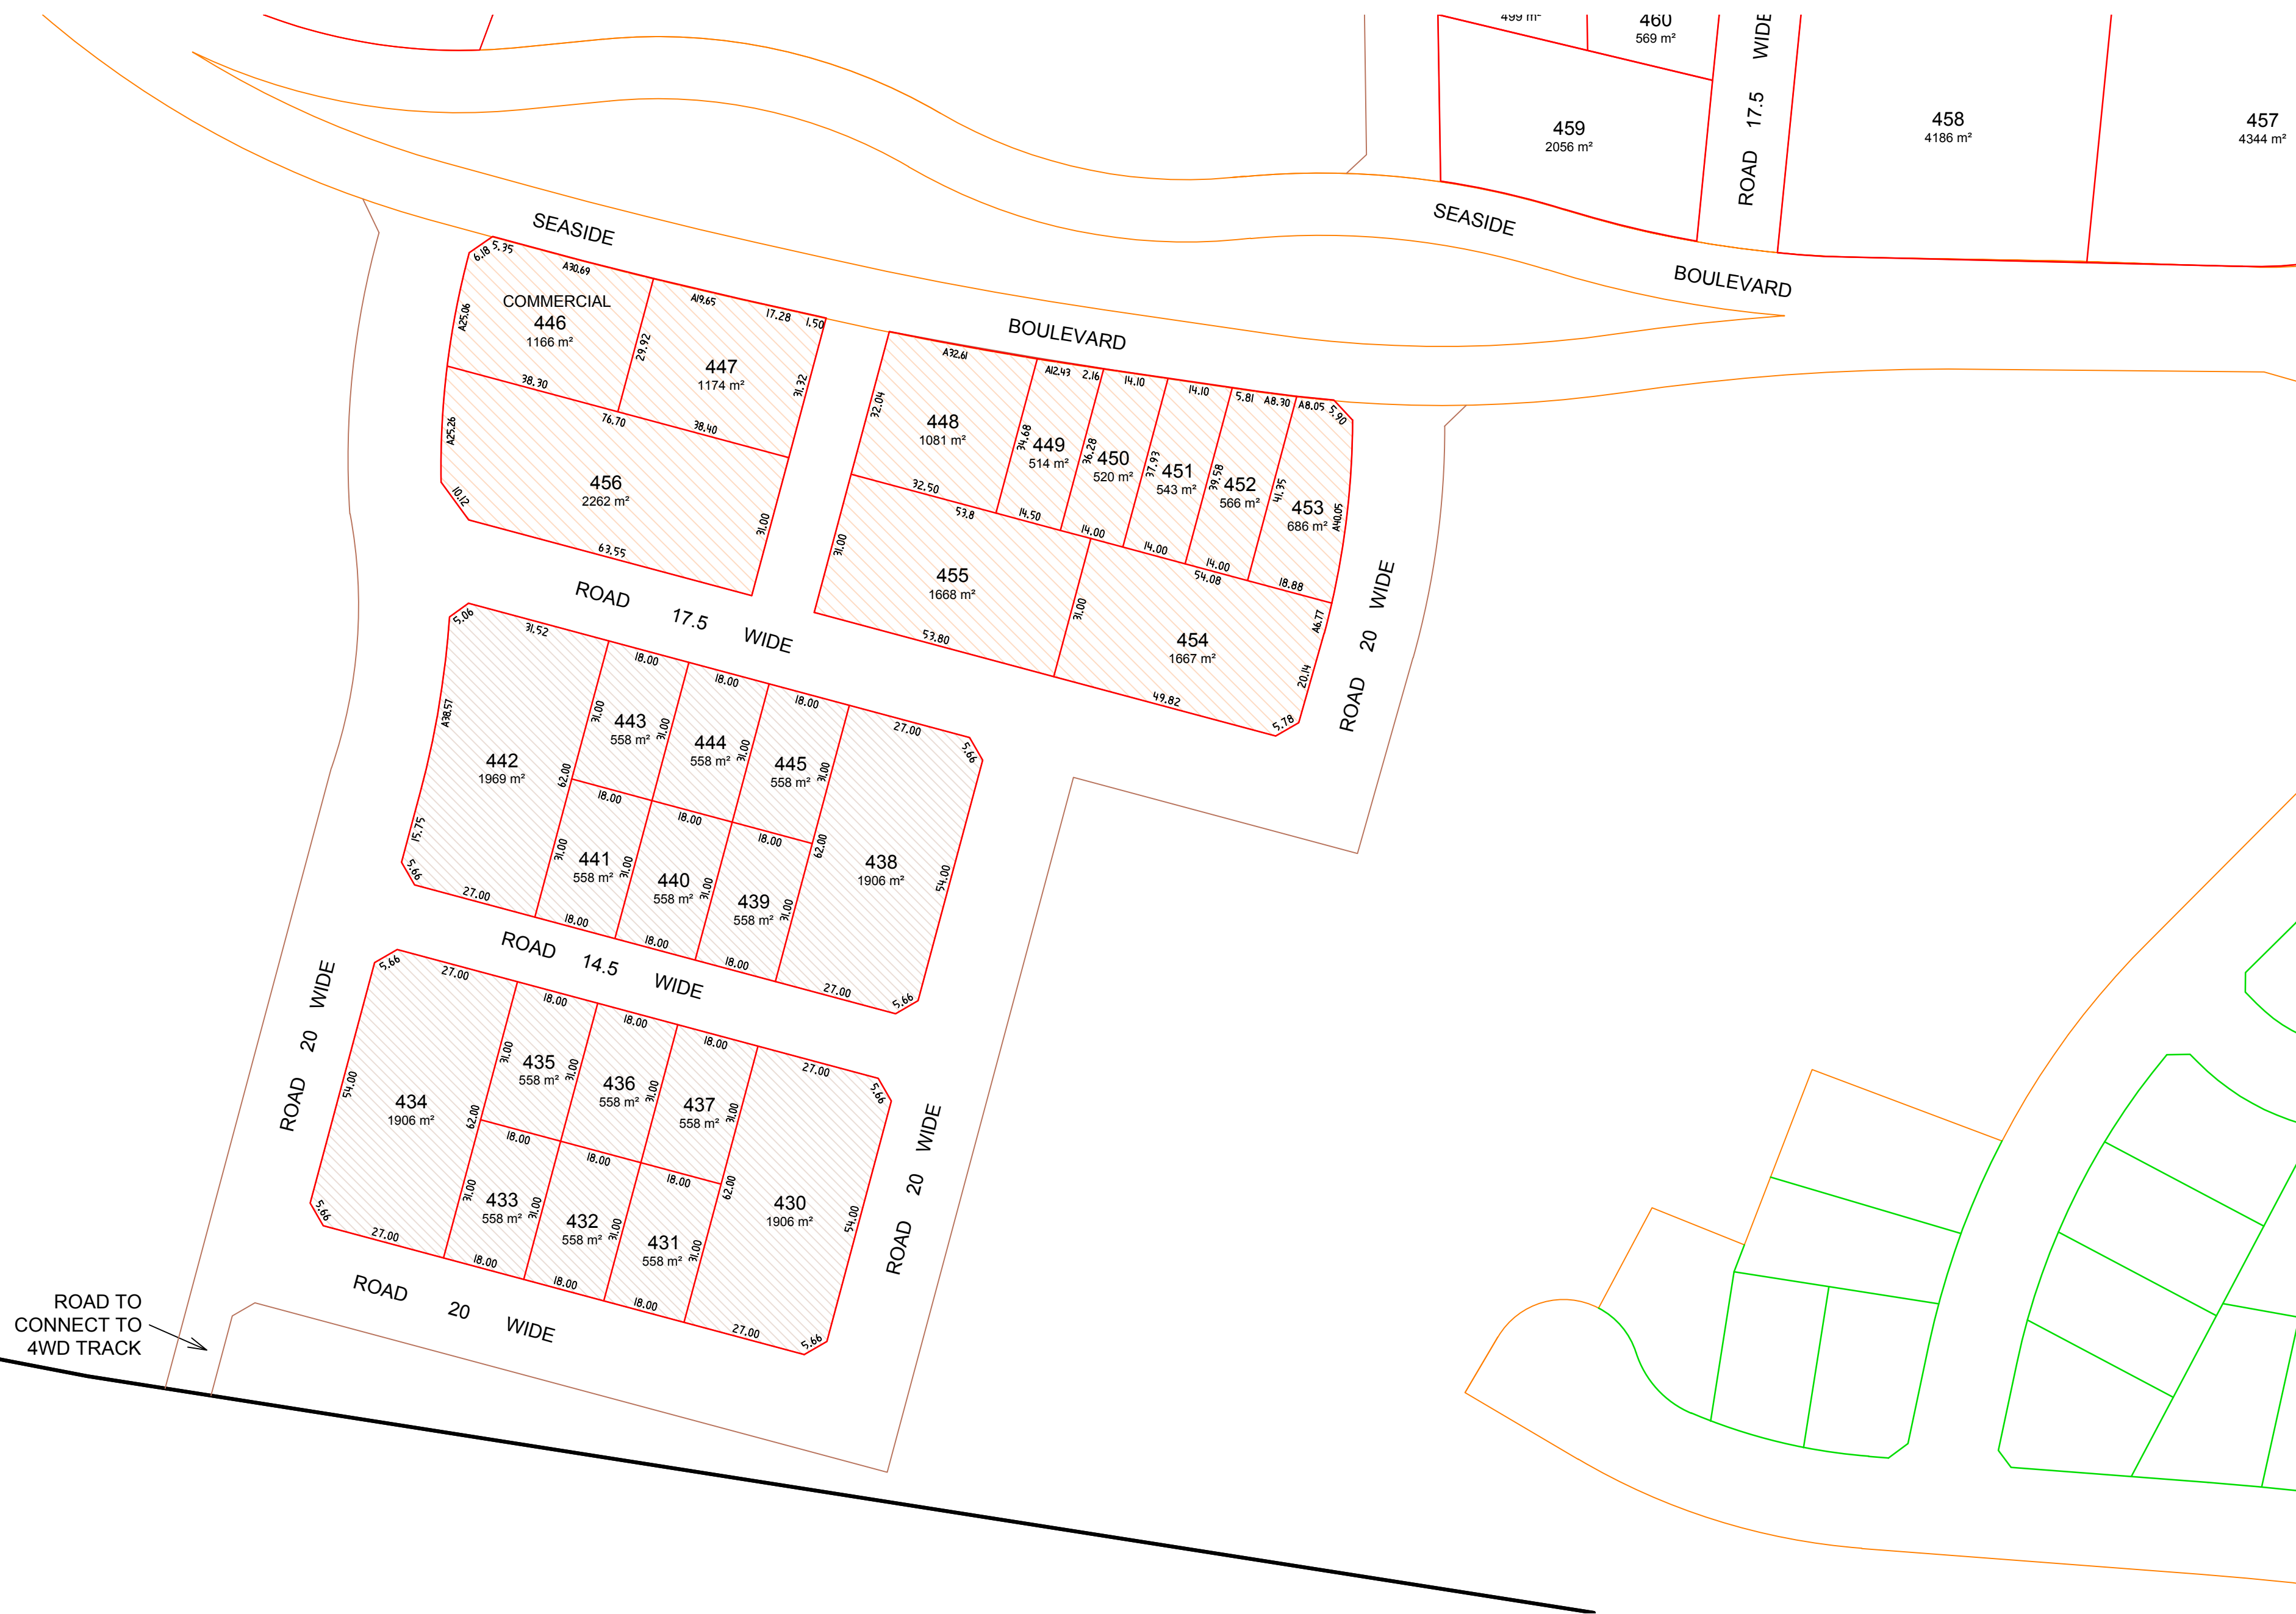

LEGEND



STAGE 18



STAGE 19


COPYRIGHT NOTICE
THE DRAWING & THE INTELLECTUAL PROPERTY CONTAINED
HEREIN ALWAYS REMAINS THE PROPERTY OF **NORTH
POINT SURVEYS (NSW) P/L** AND SHALL NOT BE COPIED
OR REPRODUCED WITHOUT THE WRITTEN PERMISSION OF
NORTH POINT SURVEYS (NSW) P/L AND SHALL BE
USED ONLY BY THE CLIENT OF **NORTH POINT SURVEYS
(NSW) P/L** FOR THE PROJECT FOR WHICH IT WAS PROVIDED.

SCALE
1: 1000
REVISION DATE
17/01/2012
PLOT DATE
25/01/2012
DA NUMBER

DRAWN/CHKD BY
IMc / AED
CC NUMBER

DRAWING TITLE
STAGES 18 & 19 DETAIL PLAN REV-E
DEVELOPMENT
PROJECT PLAN E
FERN BAY SEASIDE VILLAGE
NELSON BAY ROAD, FERN BAY

CLIENT
ASPEN GROUP LIMITED

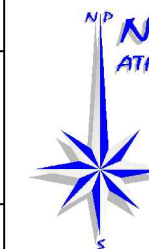



NORTH POINT SURVEYS (NSW) PTY LTD
ATF NORTH POINT SURVEYS TRUST ABN 52 041 968 075
SURVEYING AND LAND DEVELOPMENT CONSULTANTS
5 KOALA PLACE, ONE MILE BEACH
PH: 0249 842606
PO BOX 378 NELSON BAY, NSW, 2315
EMAIL: admin@northpointsurveys.com.au

29850 E

10 OF 23

A2

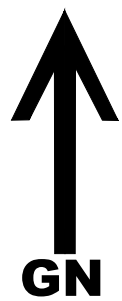

COPYRIGHT NOTICE THE DRAWING & THE INTELLECTUAL PROPERTY CONTAINED HEREIN ALWAYS REMAINS THE PROPERTY OF NORTH POINT SURVEYS (NSW) P/L AND SHALL NOT BE COPIED OR REPRODUCED WITHOUT THE WRITTEN PERMISSION OF NORTH POINT SURVEYS (NSW) P/L AND SHALL BE USED ONLY BY THE CLIENT OF NORTH POINT SURVEYS (NSW) P/L FOR THE PROJECT FOR WHICH IT WAS PROVIDED.		SCALE 1: 1000		DRAWING TITLE STAGE 20 DETAIL PLAN REV-E	 NORTH POINT SURVEYS (NSW) PTY LTD ATF NORTH POINT SURVEYS TRUST AEN 52 041 168 075 SURVEYING AND LAND DEVELOPMENT CONSULTANTS 5 KOALA PLACE, ONE MILE BEACH PH: 0249 842606 PO BOX 378 NELSON BAY, NSW, 2315 EMAIL: admin@northpointsurveys.com.au	29850 E 11 OF 23
		REVISION DATE 12/01/2012		DEVELOPMENT PROJECT PLAN E FERN BAY SEASIDE VILLAGE NELSON BAY ROAD, FERN BAY ----		
		PLOT DATE 17/01/2012	DRAWN/CHKD BY IMc / AED	CLIENT ASPEN GROUP LIMITED		
		DA NUMBER	CC NUMBER			