
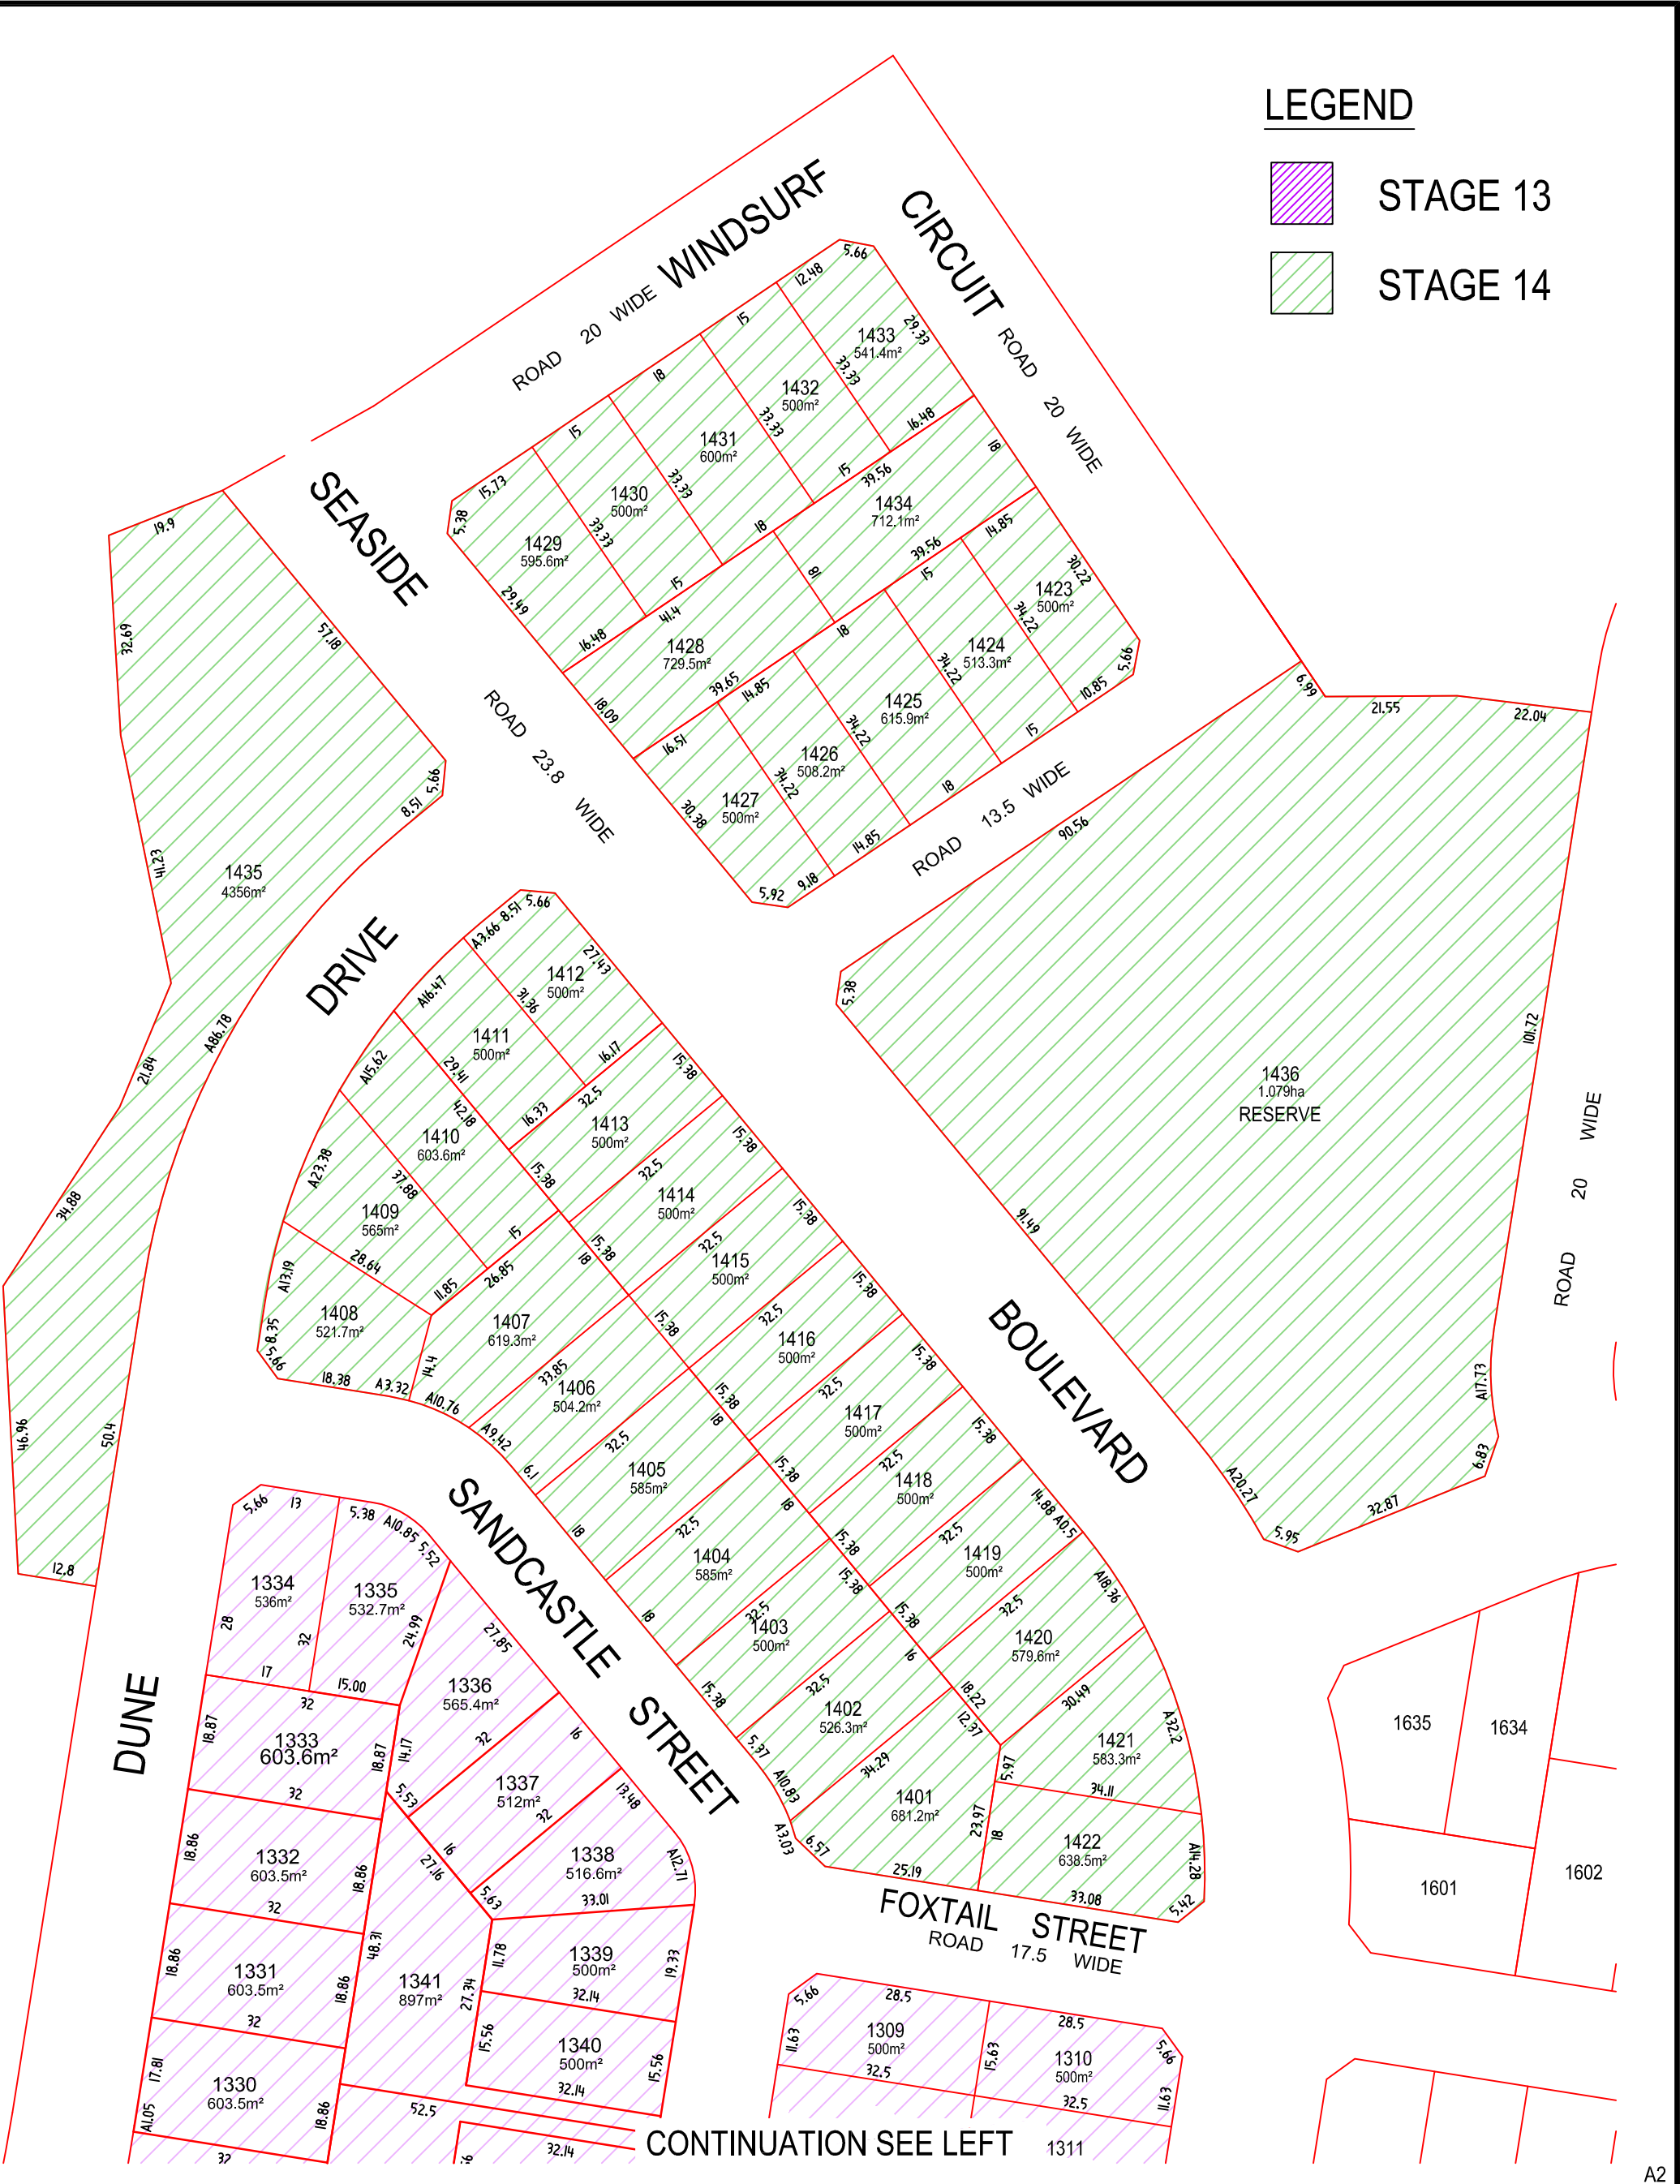


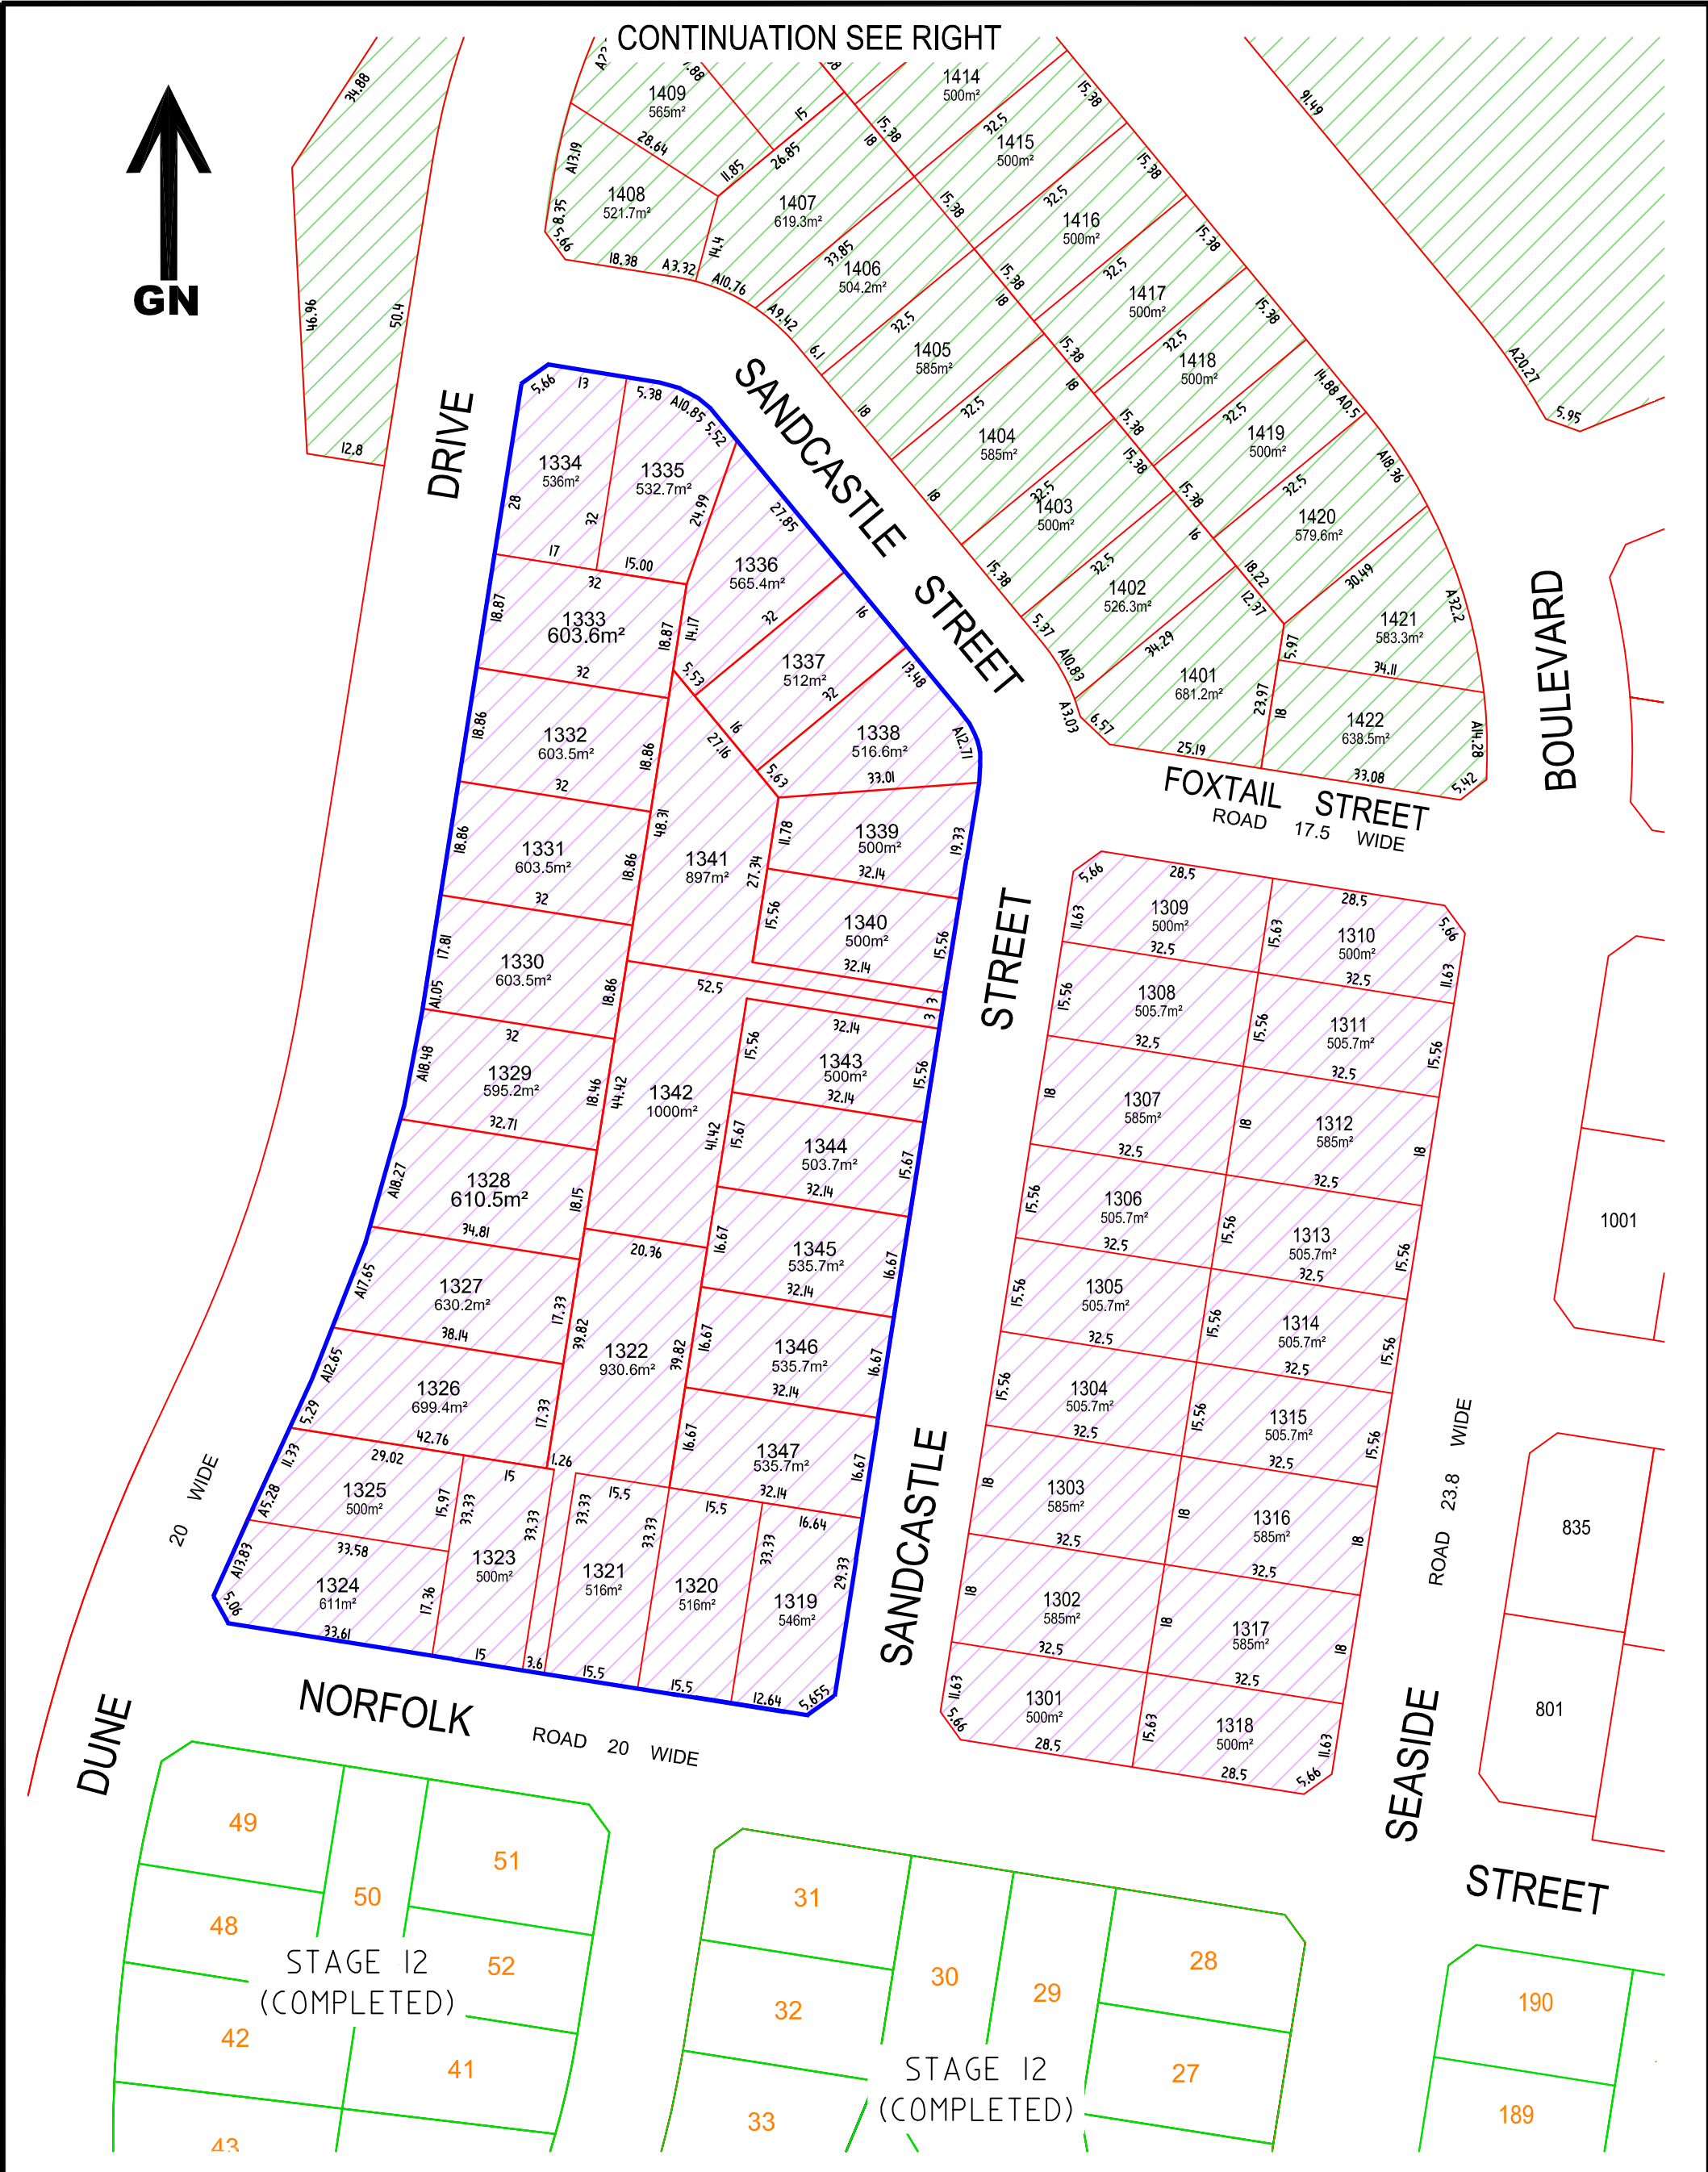

LEGEND

 STAGE 13

 STAGE 14

COPYRIGHT NOTICE
THE DRAWING & THE INTELLECTUAL PROPERTY CONTAINED HEREIN ALWAYS REMAINS THE PROPERTY OF **NORTH POINT SURVEYS (NSW) P/L** AND SHALL NOT BE COPIED OR REPRODUCED WITHOUT THE WRITTEN PERMISSION OF **NORTH POINT SURVEYS (NSW) P/L** AND SHALL BE USED ONLY BY THE CLIENT OF **NORTH POINT SURVEYS (NSW) P/L** FOR THE PROJECT FOR WHICH IT WAS PROVIDED.

SCALE 1: 1000	
REVISION DATE 27/10/2015	
PLOT DATE 27/10/2015	DRAWN/CHKD BY IMc / AED
DA NUMBER	CC NUMBER

DRAWING TITLE STAGES 13 & 14 DETAIL PLAN REV-J
DEVELOPMENT PROJECT PLAN J FERN BAY SEASIDE VILLAGE NELSON BAY ROAD, FERN BAY
CLIENT RAWSON COMMUNITIES PTY LIMITED

 **NORTH POINT SURVEYS (NSW) PTY LTD**
ATF NORTH POINT SURVEYS TRUST ABN 52 041 968 075
SURVEYING AND LAND DEVELOPMENT CONSULTANTS
Level 1 | 19 Stockton Street | Nelson Bay NSW 2315
PO Box 378 | Nelson Bay NSW 2315
Phone: 02 4984 2606
Email: admin@northpointsurveys.com.au