

CYCLEPATH DETAIL


N.T.S.

NOTES

CONSTRUCT CYCLEPATH IN ACCORDANCE WITH COUNCILS STANDARD DRAWINGS SD15 & SD16

LEGEND

- HYDRANT
- HYDRANT CAP
- STOP VALVE
- POWER POLE
- LP LIGHT POLE
- EB EDGE BITUMEN
- NIP NORFOLK ISLAND PINE
- KIP KERB INLET PIT
- SHRUB
- PALM
- SRM SEWER RISING MAIN
- W WATER PIPE
- G GAS PIPE
- T TELSTRA CABLE
- O OPTIC FIBRE
- OVERHEAD POWER LINE
- UNDERGROUND POWER CABLE

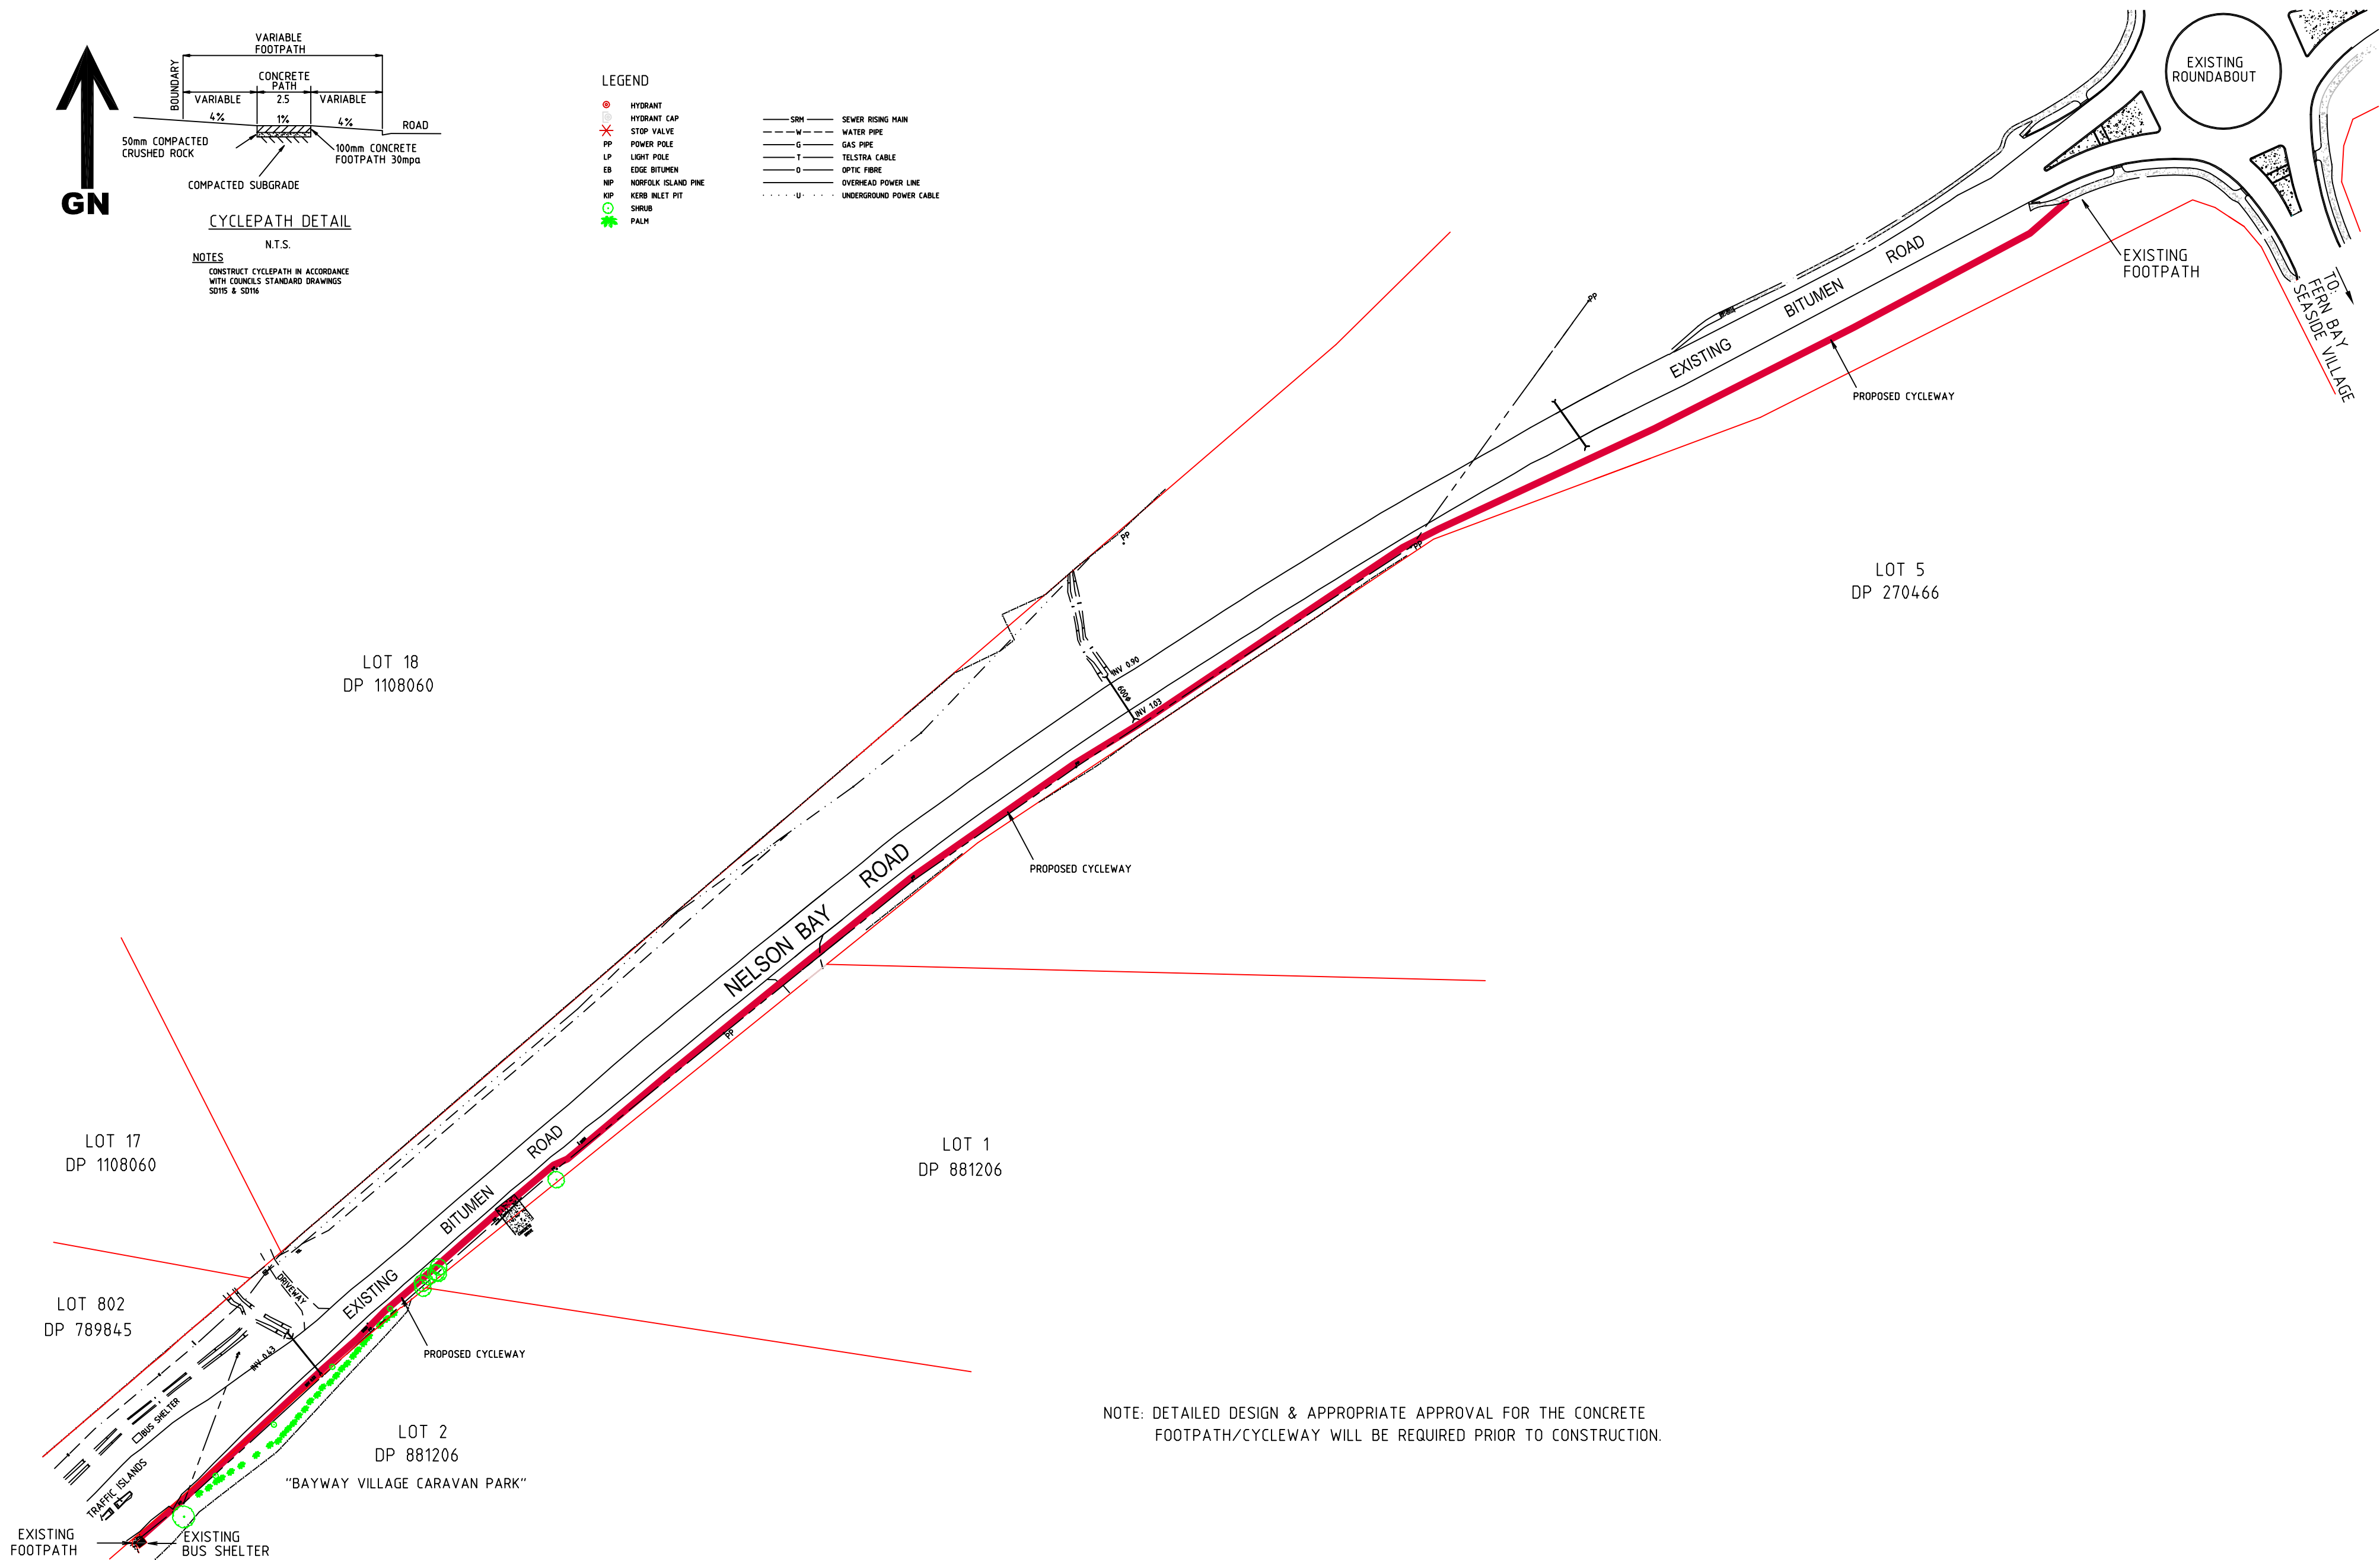

NOTE: DETAILED DESIGN & APPROPRIATE APPROVAL FOR THE CONCRETE FOOTPATH/CYCLEWAY WILL BE REQUIRED PRIOR TO CONSTRUCTION.

COPYRIGHT NOTICE
THE DRAWING & THE INTELLECTUAL PROPERTY CONTAINED HEREIN ALWAYS REMAINS THE PROPERTY OF **NORTH POINT SURVEYS (NSW) P/L** AND SHALL NOT BE COPIED OR REPRODUCED WITHOUT THE WRITTEN PERMISSION OF **NORTH POINT SURVEYS (NSW) P/L** AND SHALL BE USED ONLY BY THE CLIENT OF **NORTH POINT SURVEYS (NSW) P/L** FOR THE PROJECT FOR WHICH IT WAS PROVIDED.

SCALE
1: 1500
REVISION DATE
27/10/2015
PLOT DATE
27/10/2015
DA NUMBER

DATUM
AHD
CONTOURS
X m
DRAWN/CHKD BY
IMc / AED
CC NUMBER

DRAWING TITLE
FOOTPATH & CYCLEWAY REV-J
DEVELOPMENT
PROJECT PLAN J
FERN BAY SEASIDE VILLAGE
NELSON BAY ROAD, FERN BAY
CLIENT
RAWSON COMMUNITIES PTY LIMITED

NORTH POINT SURVEYS (NSW) PTY LTD
ATF NORTH POINT SURVEYS TRUST AEN 52 041 968 075
SURVEYING AND LAND DEVELOPMENT CONSULTANTS
Level 1 | 19 Stockton Street | Nelson Bay NSW 2315
PO Box 378 | Nelson Bay NSW 2315
Phone: 02 4984 2606
Email: admin@northpointsurveys.com.au

29850 J

18 OF 21